



Existing Ground Floor Plan (1:100)


Line previously granted part two storey and part single storey rear and side extension reference 15/00175/HSE

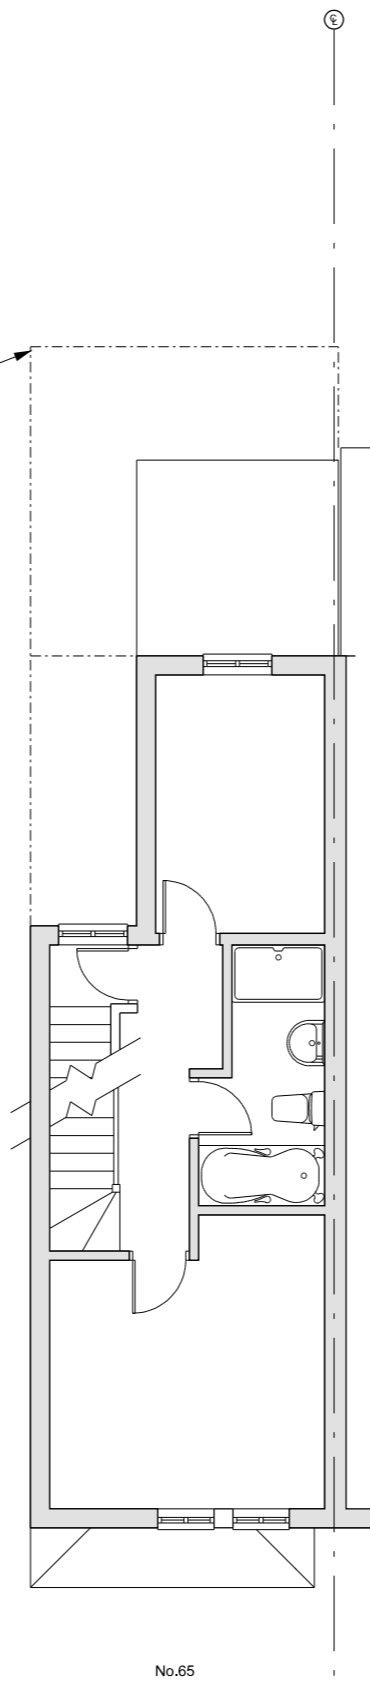

Existing First Floor Plan (1:100)

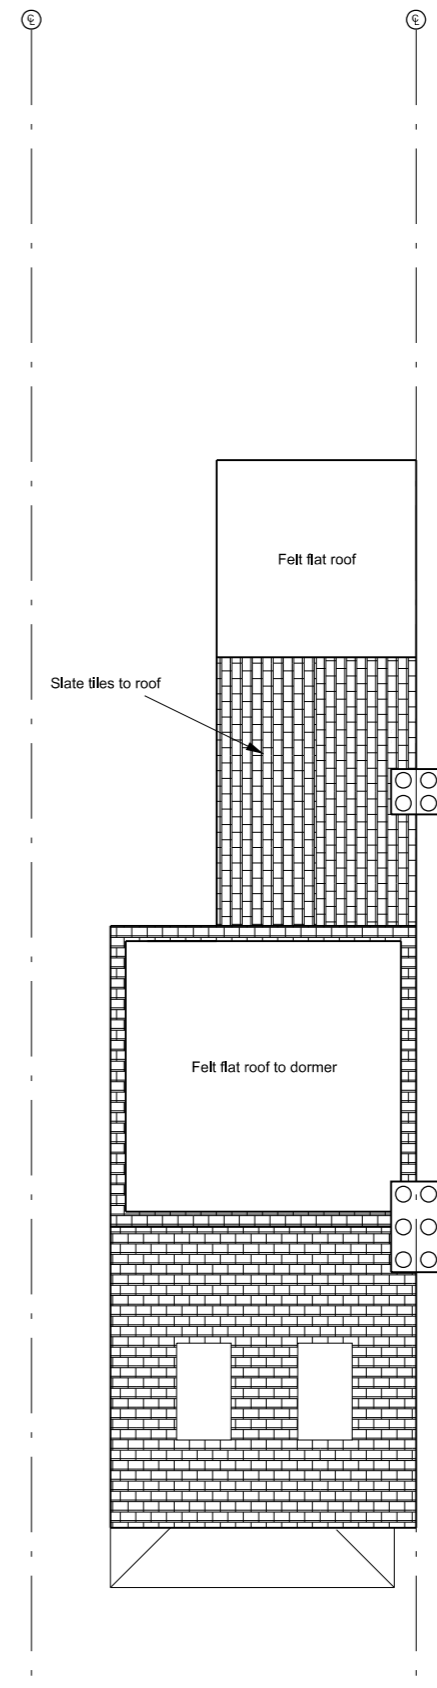

Existing Roof Plan (1:100)

 

ISSUED FOR:	DATE		
<b>GREEN FUTURE DESIGN LTD</b>			
PROJECT NAME	65 Seabright Rd, EN5 4HP		
PROJECT NO	2110		
DWG TITLE	Existing Plans		
DWG NO.	003	REV	A
BY	CK	BN	JS
SCALE	1:100 @ A3		
DATE	May 2021		