



Proposed Ground Floor Plan (1:100)

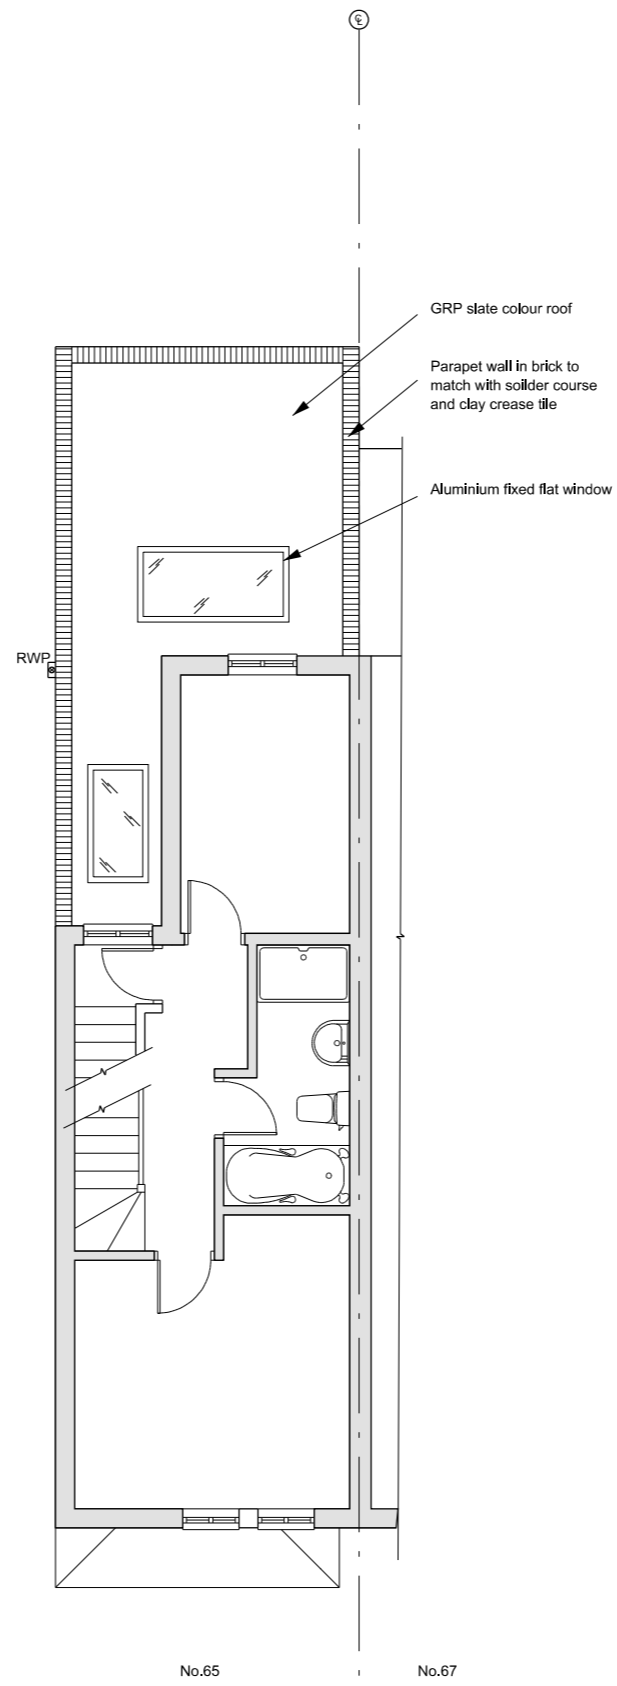


Proposed First Floor Plan (1:100)

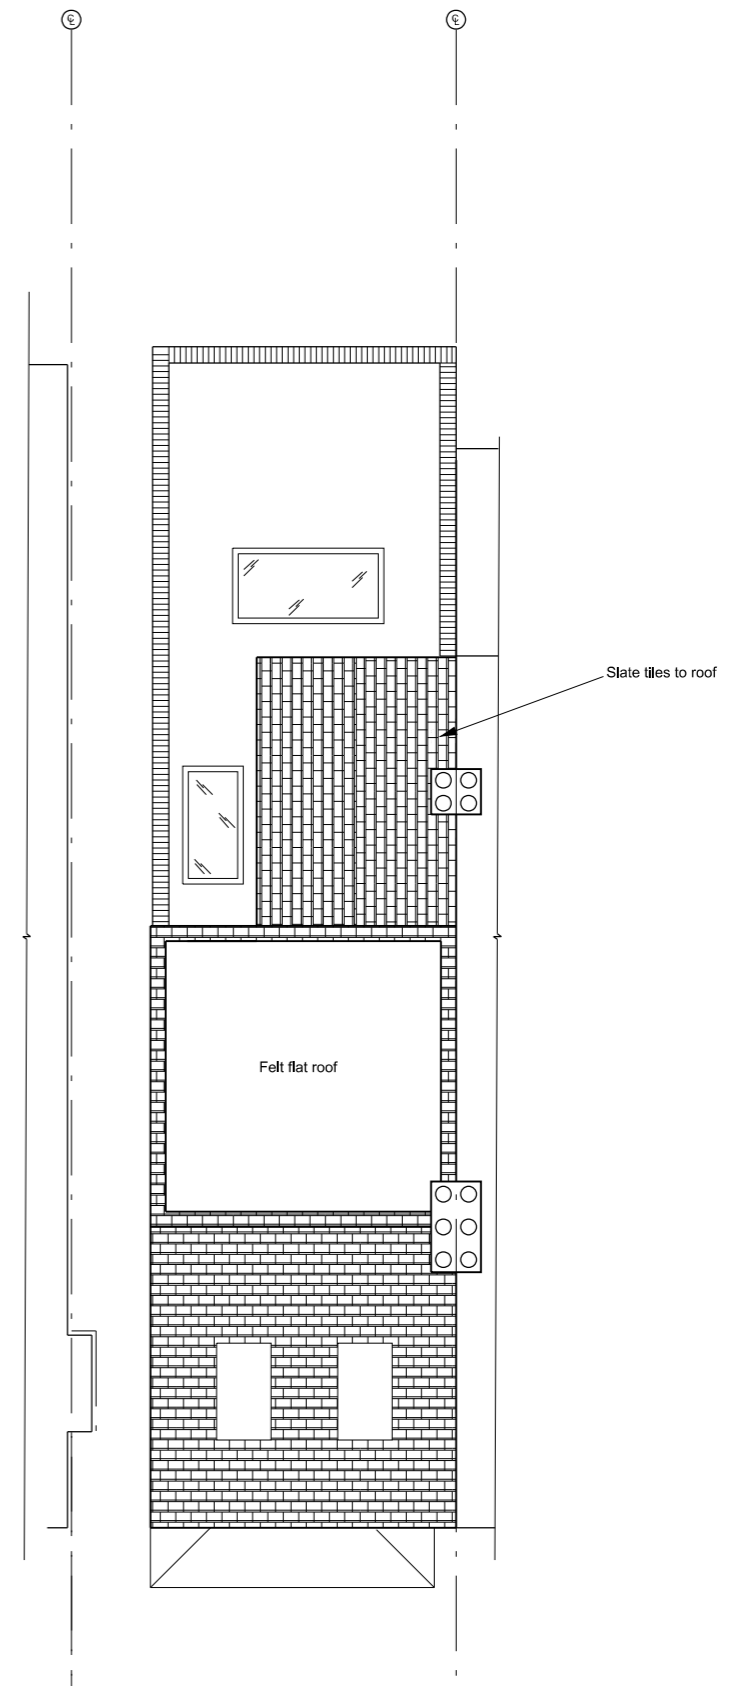

Proposed Roof Plan (1:100)



1:100

 

ISSUED FOR:	DATE		
GREEN FUTURE DESIGN LTD			
PROJECT NAME	65 Seabright Rd, EN5 4HP		
PROJECT NO	2110		
DWG TITLE	Proposed Plans		
DWG NO.	005	REV	A
BY	CK	BN	JS
SCALE	1:100 @ A3		
DATE	May 2021		