





ReQuestAPlan
 Map number: TQRQM21138133225127
 Title: 12 BARFIELD AVENUE
 © Crown copyright and database rights 2021. OS 100042766

 

LOCATION PLAN

scale 1:1000@A4

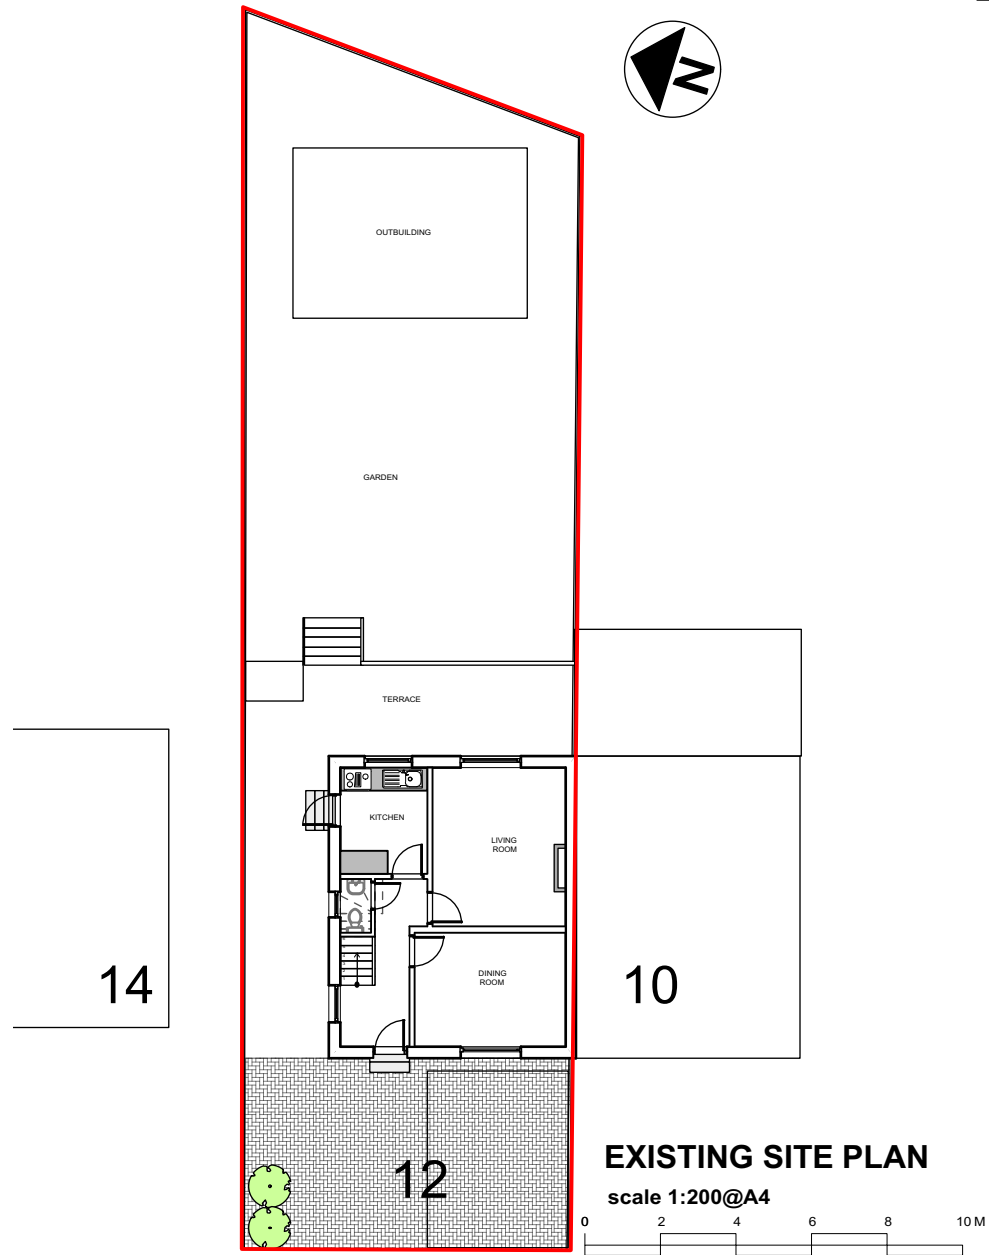

EXISTING SITE PLAN

scale 1:200@A4

PROJECT:
12 BARFIELD AVENUE,
BARNET, LONDON

Drawing Title:
 LOCATION &
 EXISTING SITE PLANS

Drawing No: BAB/00-EX-SP01	Date: 11 JUNE 2021	Rev. 00
Scale 1:200/1000 @ A4	Status LDC PLANNING	

e & a Ekan & Associates
 Architectural Design & Consultancy Services
 Contact: ekoansah@gmail.com