





Foxes Rural
Consultants

SCALE BAR 1:100

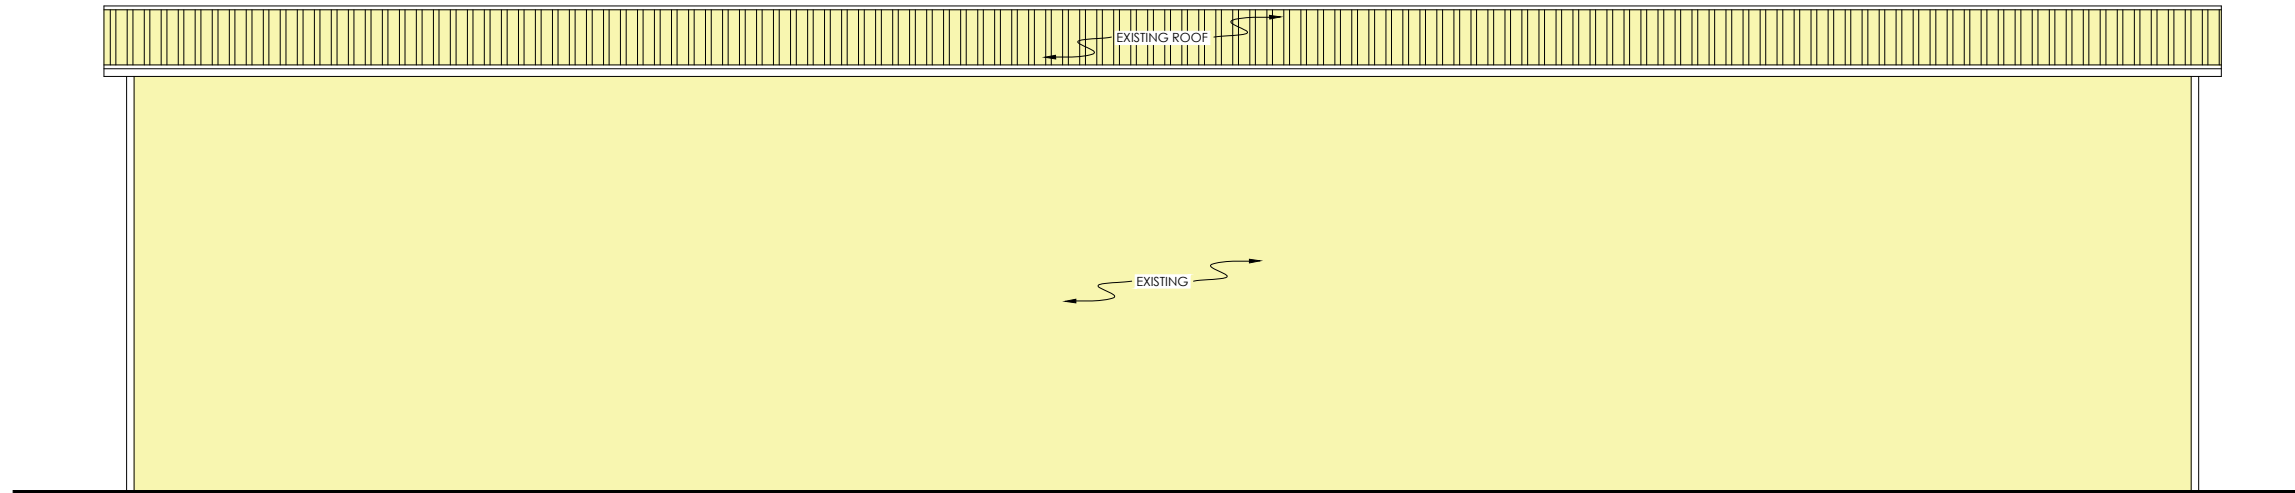

1 NORTH ELEVATION
SCALE: 1:100 @ A3

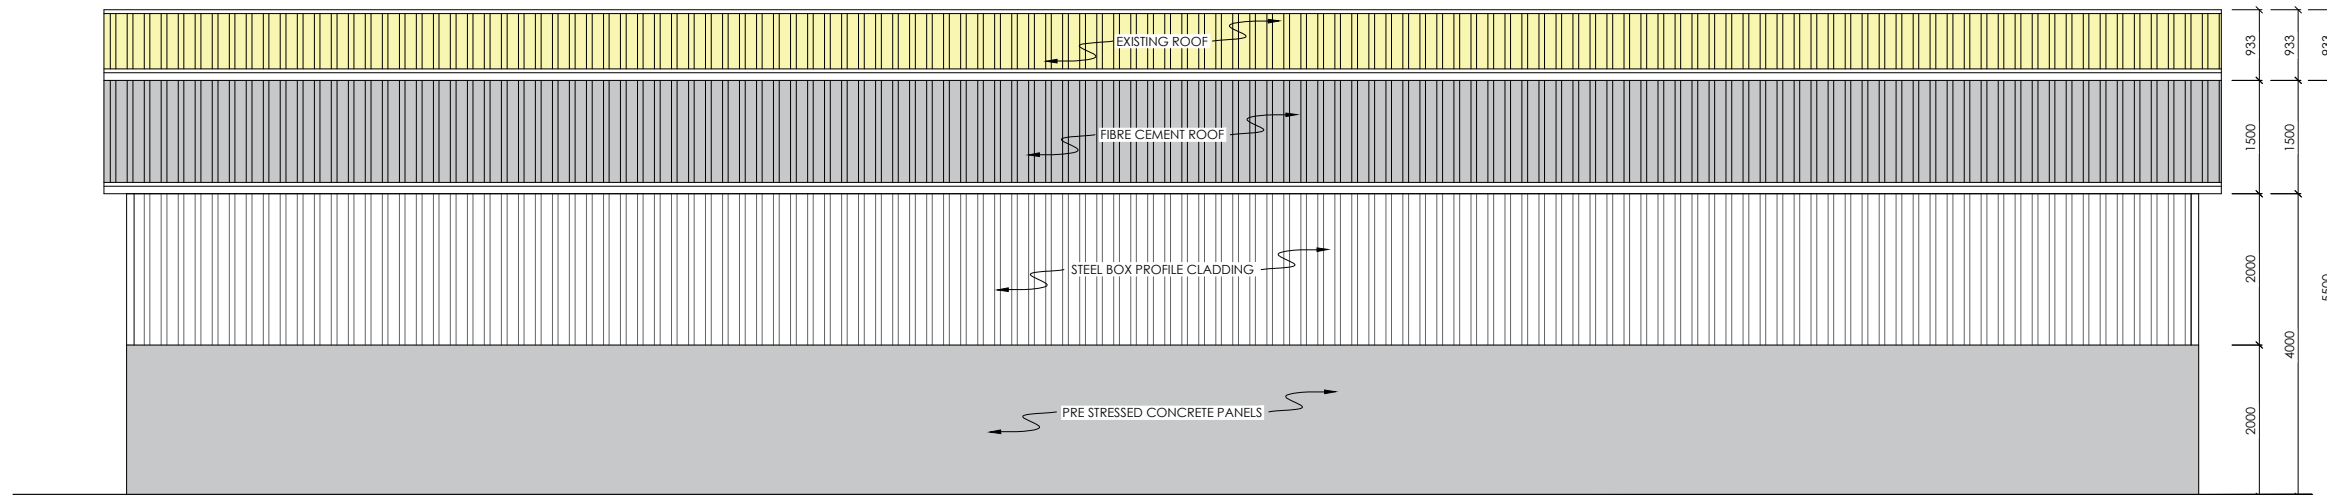

2 SOUTH ELEVATION
SCALE: 1:100 @ A3

ADDRESS:

PROJECT NAME:
AGRICULTURAL BUILDING
CLIENT NAME:

TITLE:
NORTH AND SOUTH ELEVATION

DRAWINGS PROVIDED BY:

DATE:
JUNE 11, 21

SCALE:
1:100 @ A3

SHEET:
A3