





Foxes Rural
Consultants

SCALE BAR 1:100

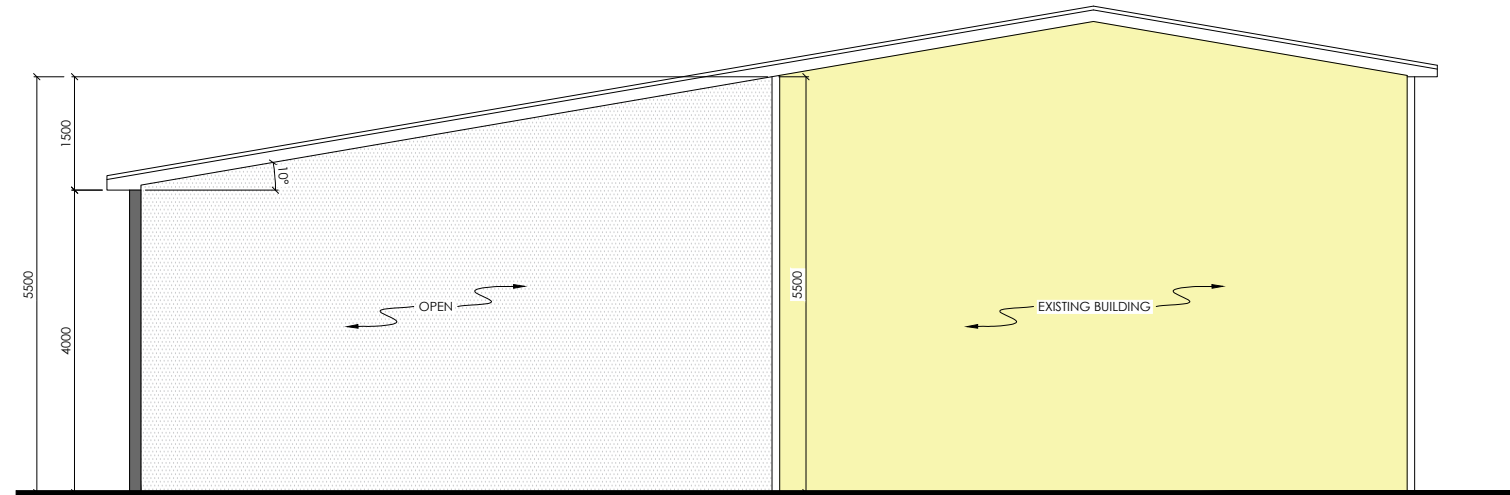

1 EAST ELEVATION
SCALE: 1:100 @ A3

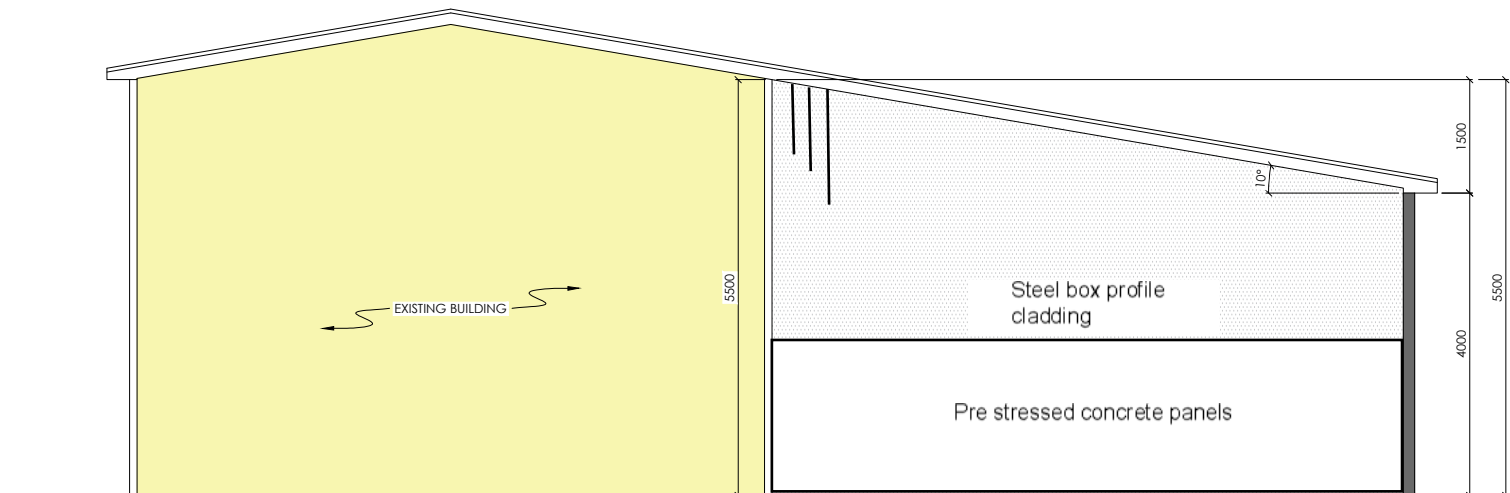

2 WEST ELEVATION
SCALE: 1:100 @ A3

ADDRESS:

PROJECT NAME:
AGRICULTURAL BUILDING
CLIENT NAME:

TITLE:
EAST AND WEST ELEVATION

DRAWINGS PROVIDED BY:

DATE:

JUNE 11, 21

SCALE:

1:100 @ A3

SHEET:

A2