




Foxes Rural
Consultants

SCALE BAR 1:100

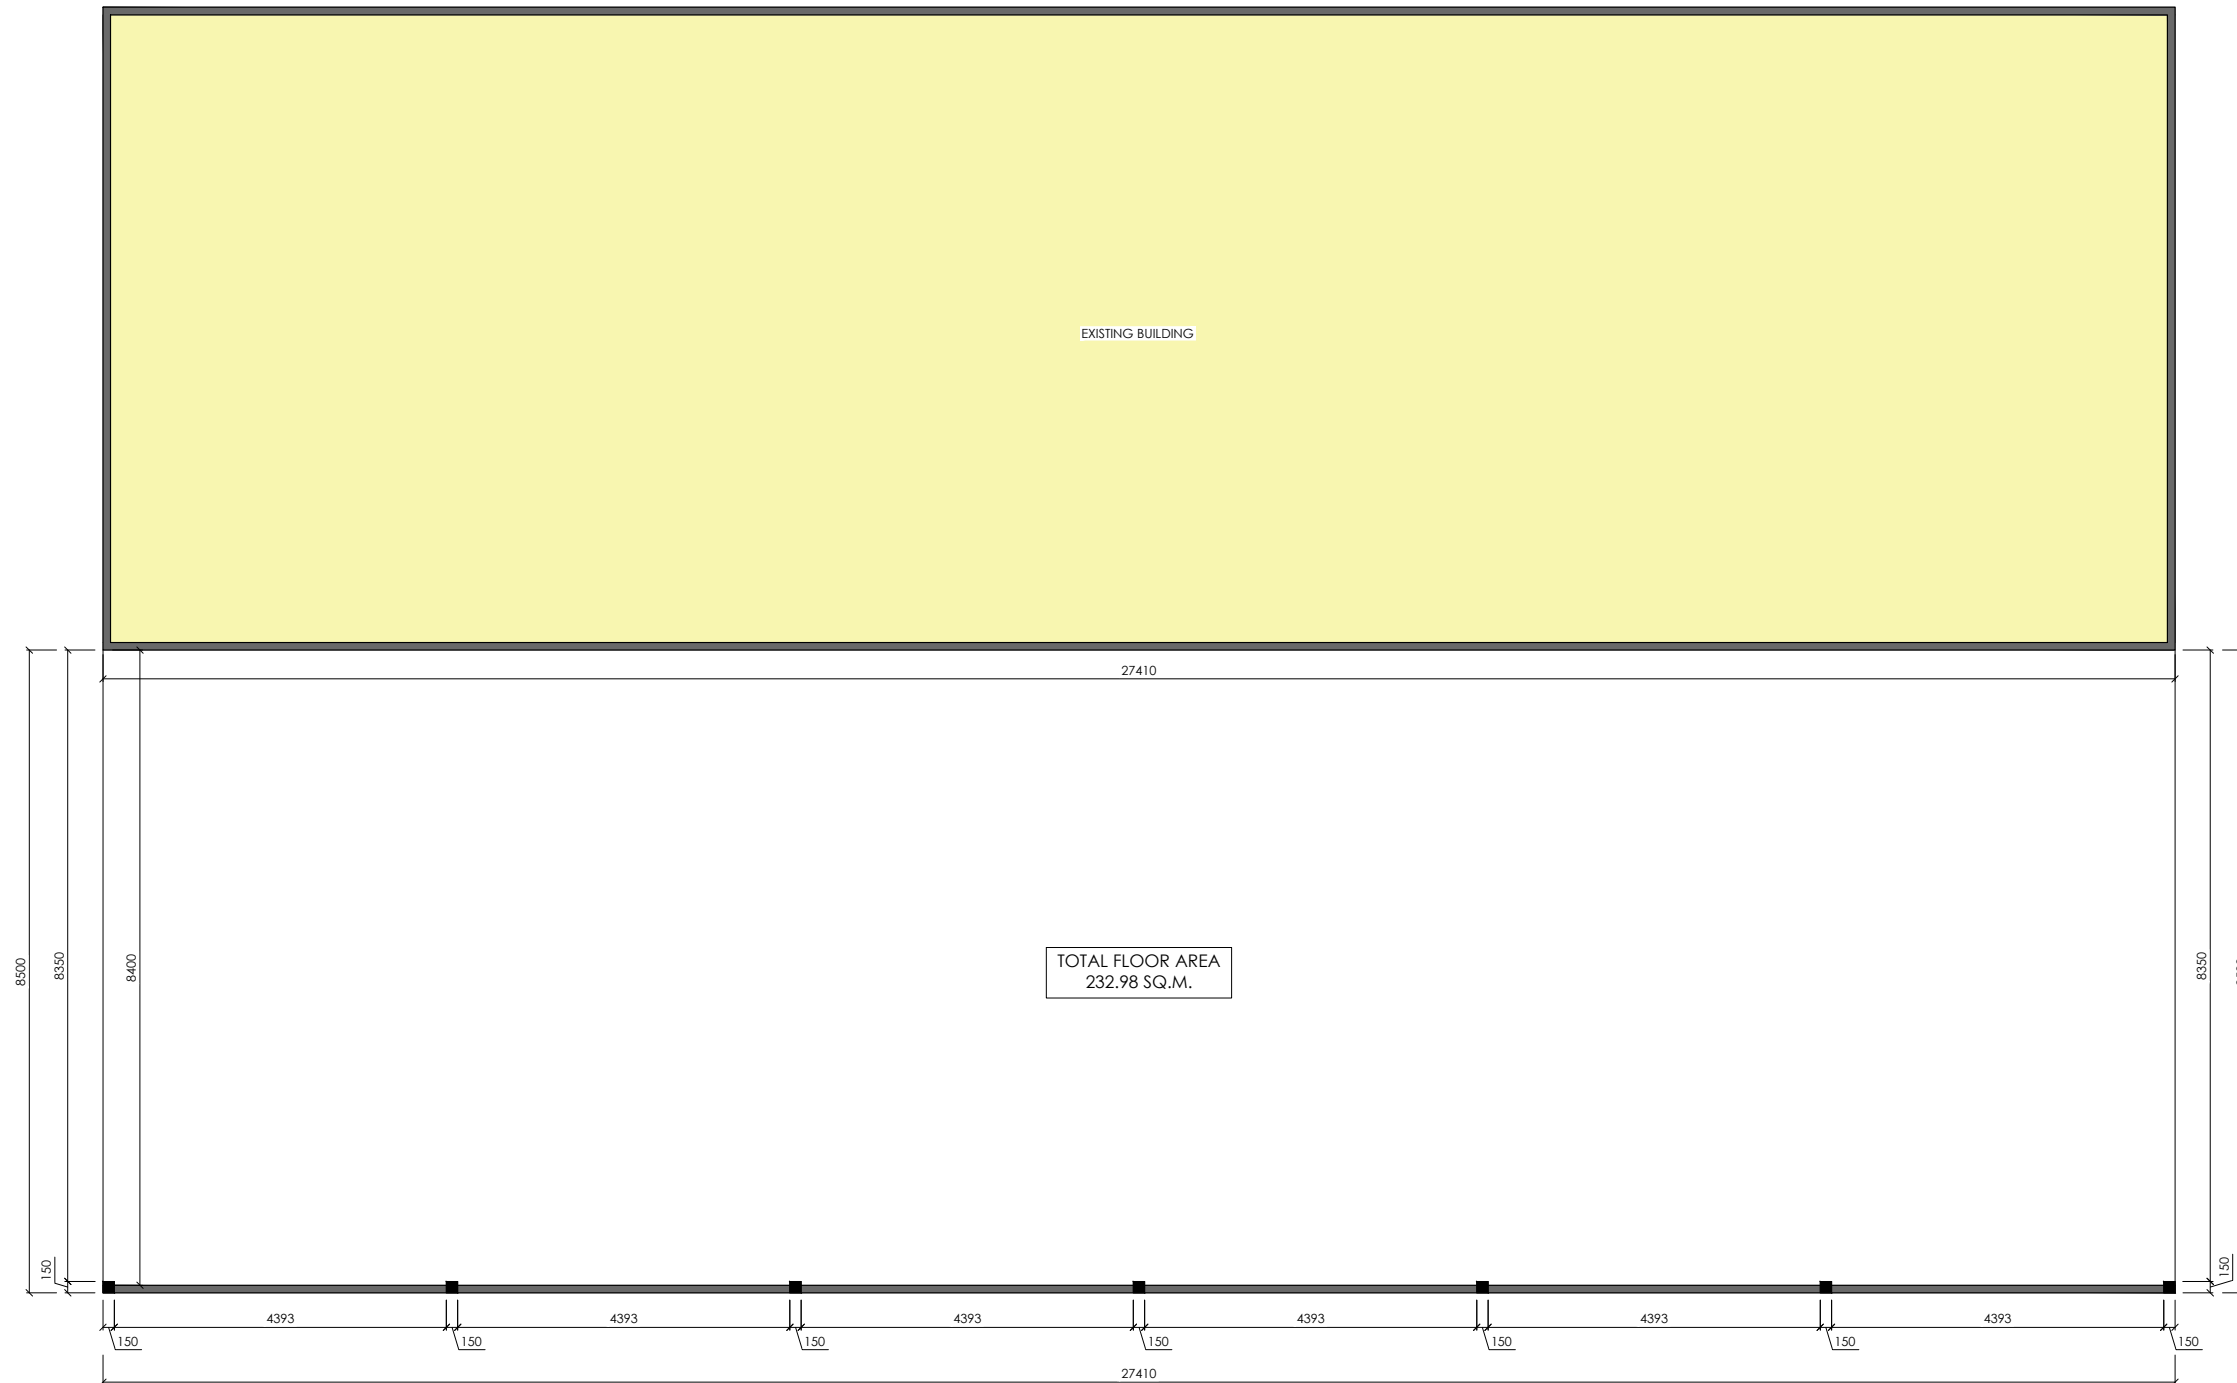

1 FLOOR PLAN
SCALE: 1:100 @ A3

ADDRESS:

PROJECT NAME:
AGRICULTURAL BUILDING
CLIENT NAME:

TITLE:
FLOOR PLAN

DRAWINGS PROVIDED BY:

DATE:
JUNE 11, 21

SCALE:
1:100 @ A3

SHEET:
A1