




EXISTING FRONT ELEVATION

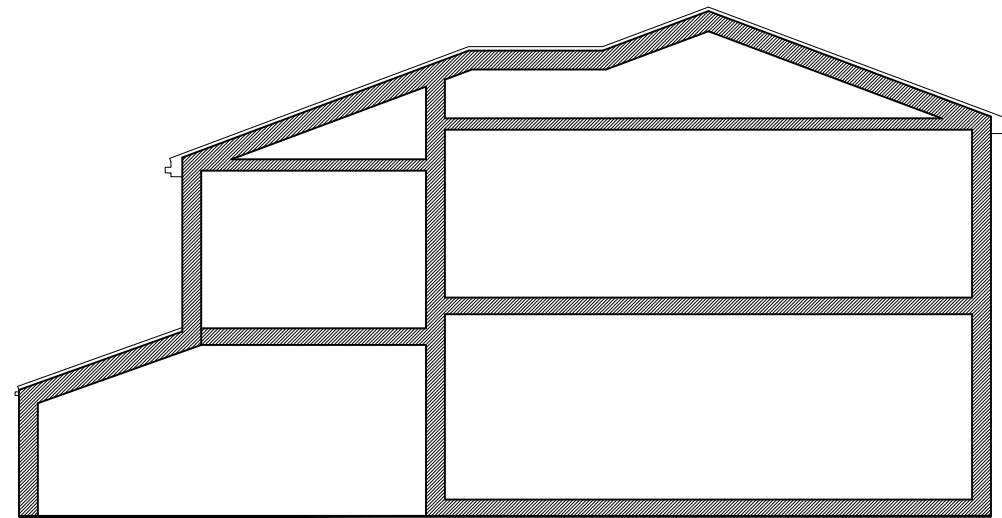

EXISTING SIDE ELEVATION



EXISTING SIDE ELEVATION



EXISTING REAR ELEVATION

Notes:

Do Not Scale.

Report all discrepancies, errors and omissions.



Verify all dimensions on site before commencing any work on site or preparing shop drawings.

All materials, components and workmanship are to comply with the relevant British Standards, Codes of Practice, and appropriate manufacturers recommendations that from time to time shall apply.

For all specialist work, see relevant drawings.

This drawing and design are copyright of designIT Build / designIT

Rev	Date	Description

  

designIT Limited T:07809 157589  
 14 Southwood Gardens  
 Ramsgate ian@designit-build  
 Kent  
 CT11 0BQ www.designit-build

PROJECT TITLE:  
 230 CHURCH PATH  
 DEAL  
 KENT

REAR EXTENSION

DRAWING DESCRIPTION:

EXISTING ELEVATIONS

SCALE: 1:100@A3 DRAWN BY: IT  
 DATE: MAY 21 CHECKED BY:

STATUS: Planning

DRAWING NUMBER: 04 REVISION: