





PROPOSED FRONT ELEVATION

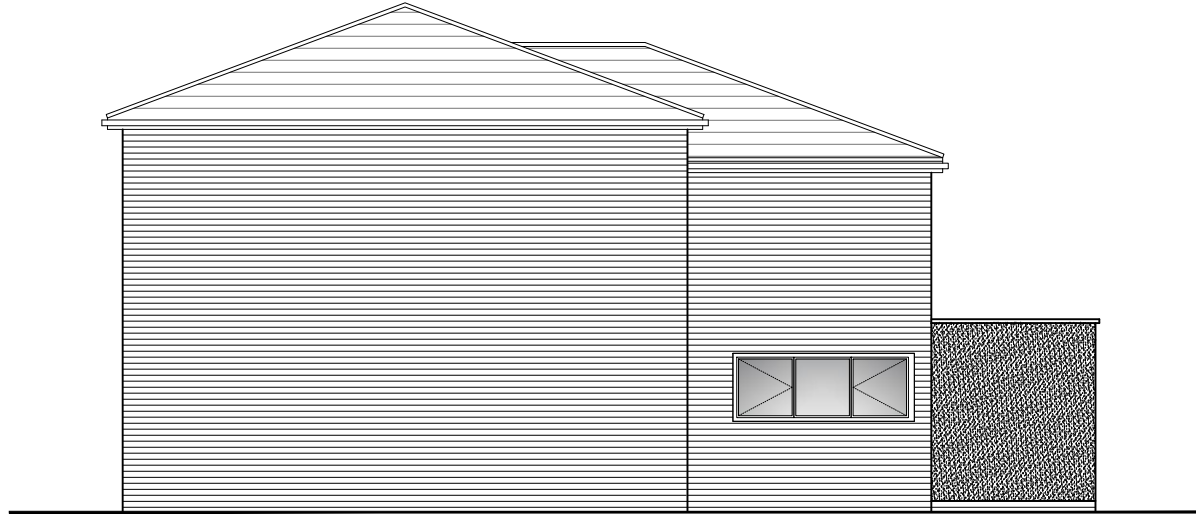

PROPOSED SIDE ELEVATION

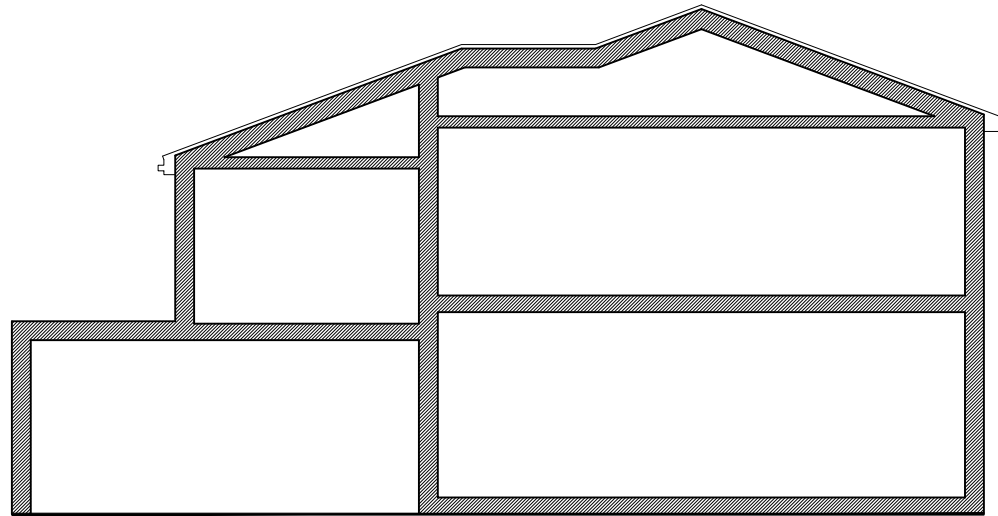

PROPOSED SIDE ELEVATION



PROPOSED REAR ELEVATION

Notes:

Do Not Scale.

Report all discrepancies, errors and omissions.



Verify all dimensions on site before commencing any work on site or preparing shop drawings.

All materials, components and workmanship are to comply with the relevant British Standards, Codes of Practice, and appropriate manufacturers recommendations that from time to time shall apply.

For all specialist work, see relevant drawings.

This drawing and design are copyright of designIT Build / designIT

Rev	Date	Description

  

designIT Limited
 14 Southwood Gardens
 Ramsgate
 Kent
 CT11 0BQ

T:07809 157589
 ian@designit-build
 www.designit-build

PROJECT TITLE:
 230 CHURCH PATH
 DEAL
 KENT

REAR EXTENSION

DRAWING DESCRIPTION:

PROPOSED ELEVATIONS

SCALE: 1:100@A3
 DATE: MAY 21

DRAWN BY: IT
 CHECKED BY:

STATUS: **Planning**

DRAWING NUMBER: 07
 REVISION: