



Rear elevation as existing 1:50

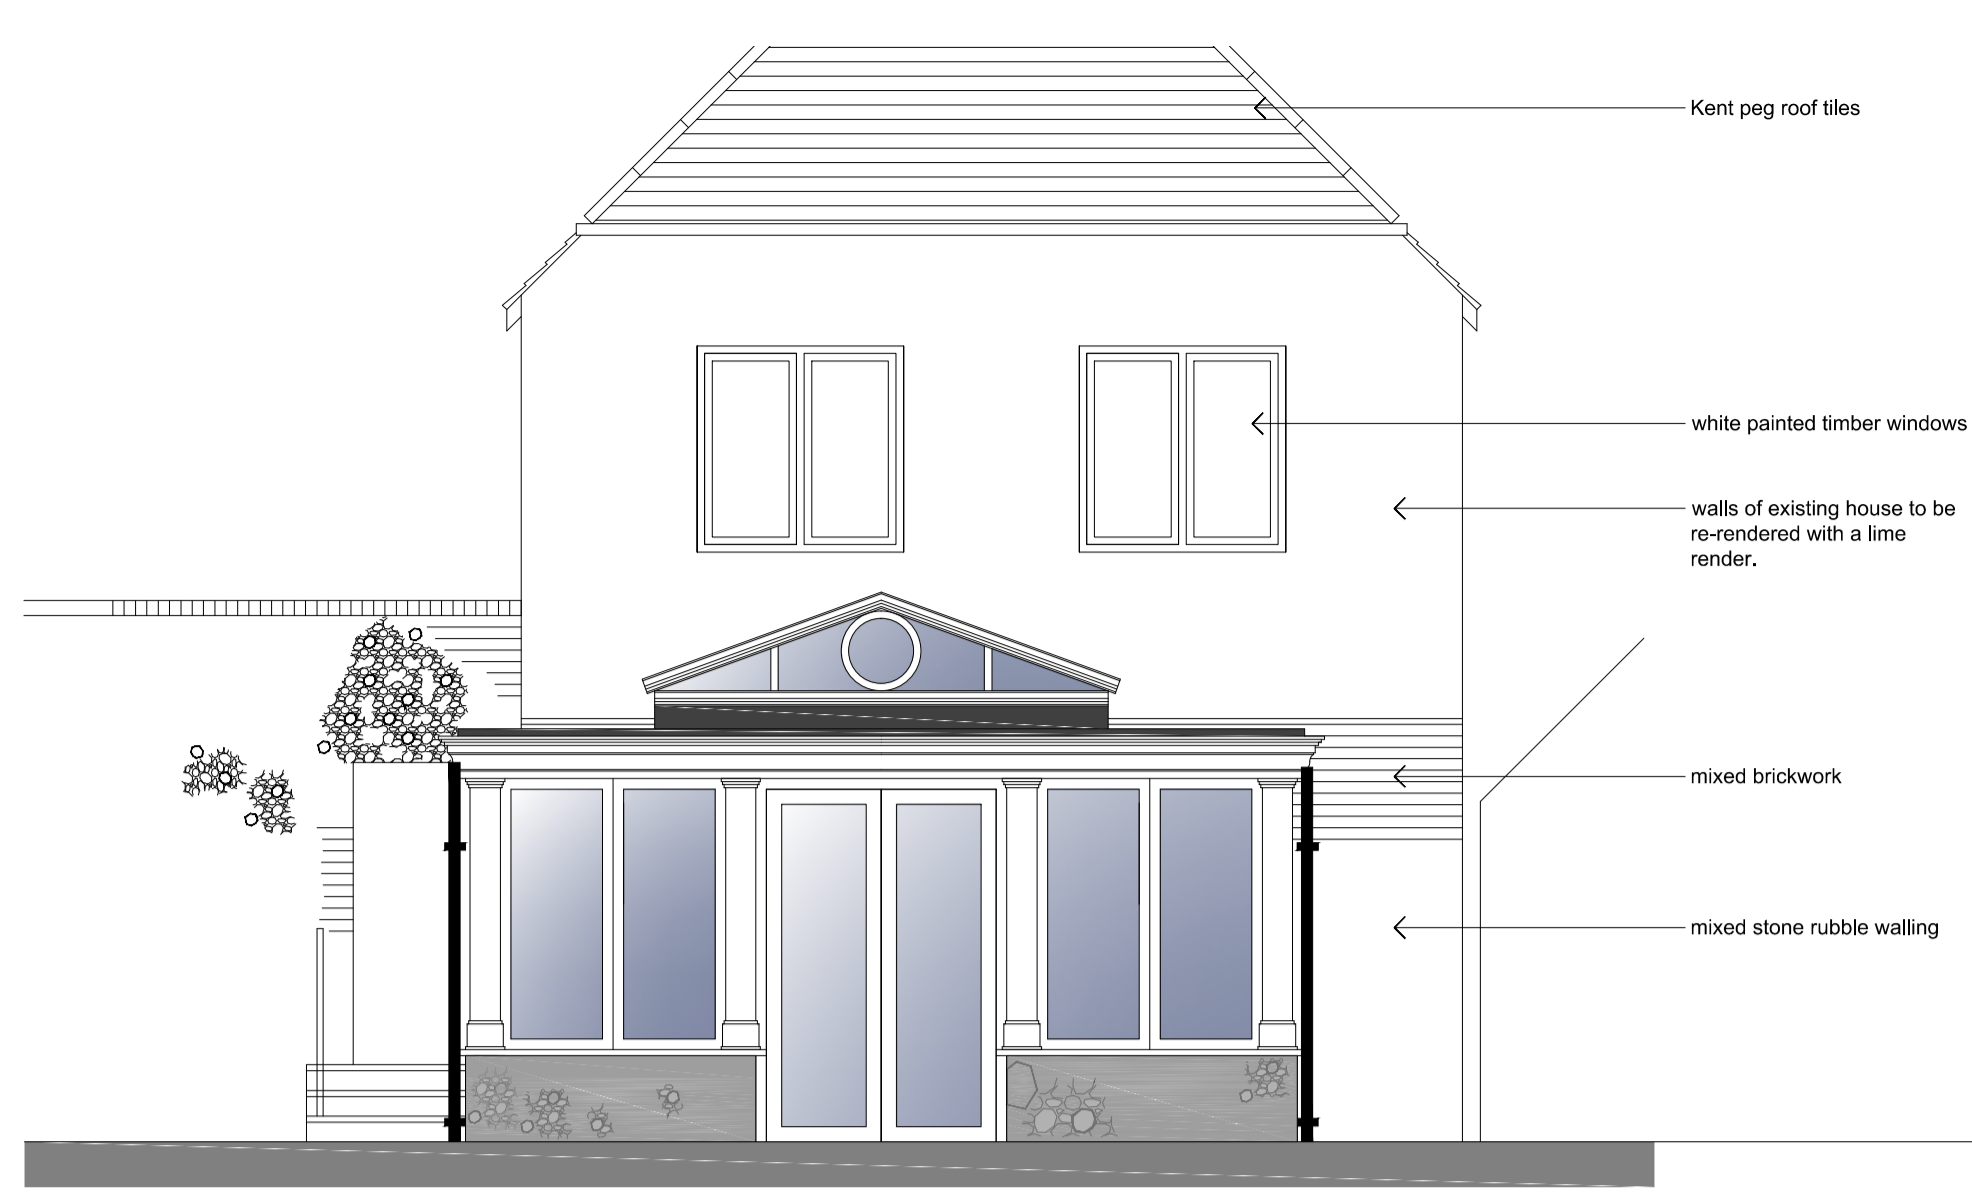


Rear elevation as proposed 1:50

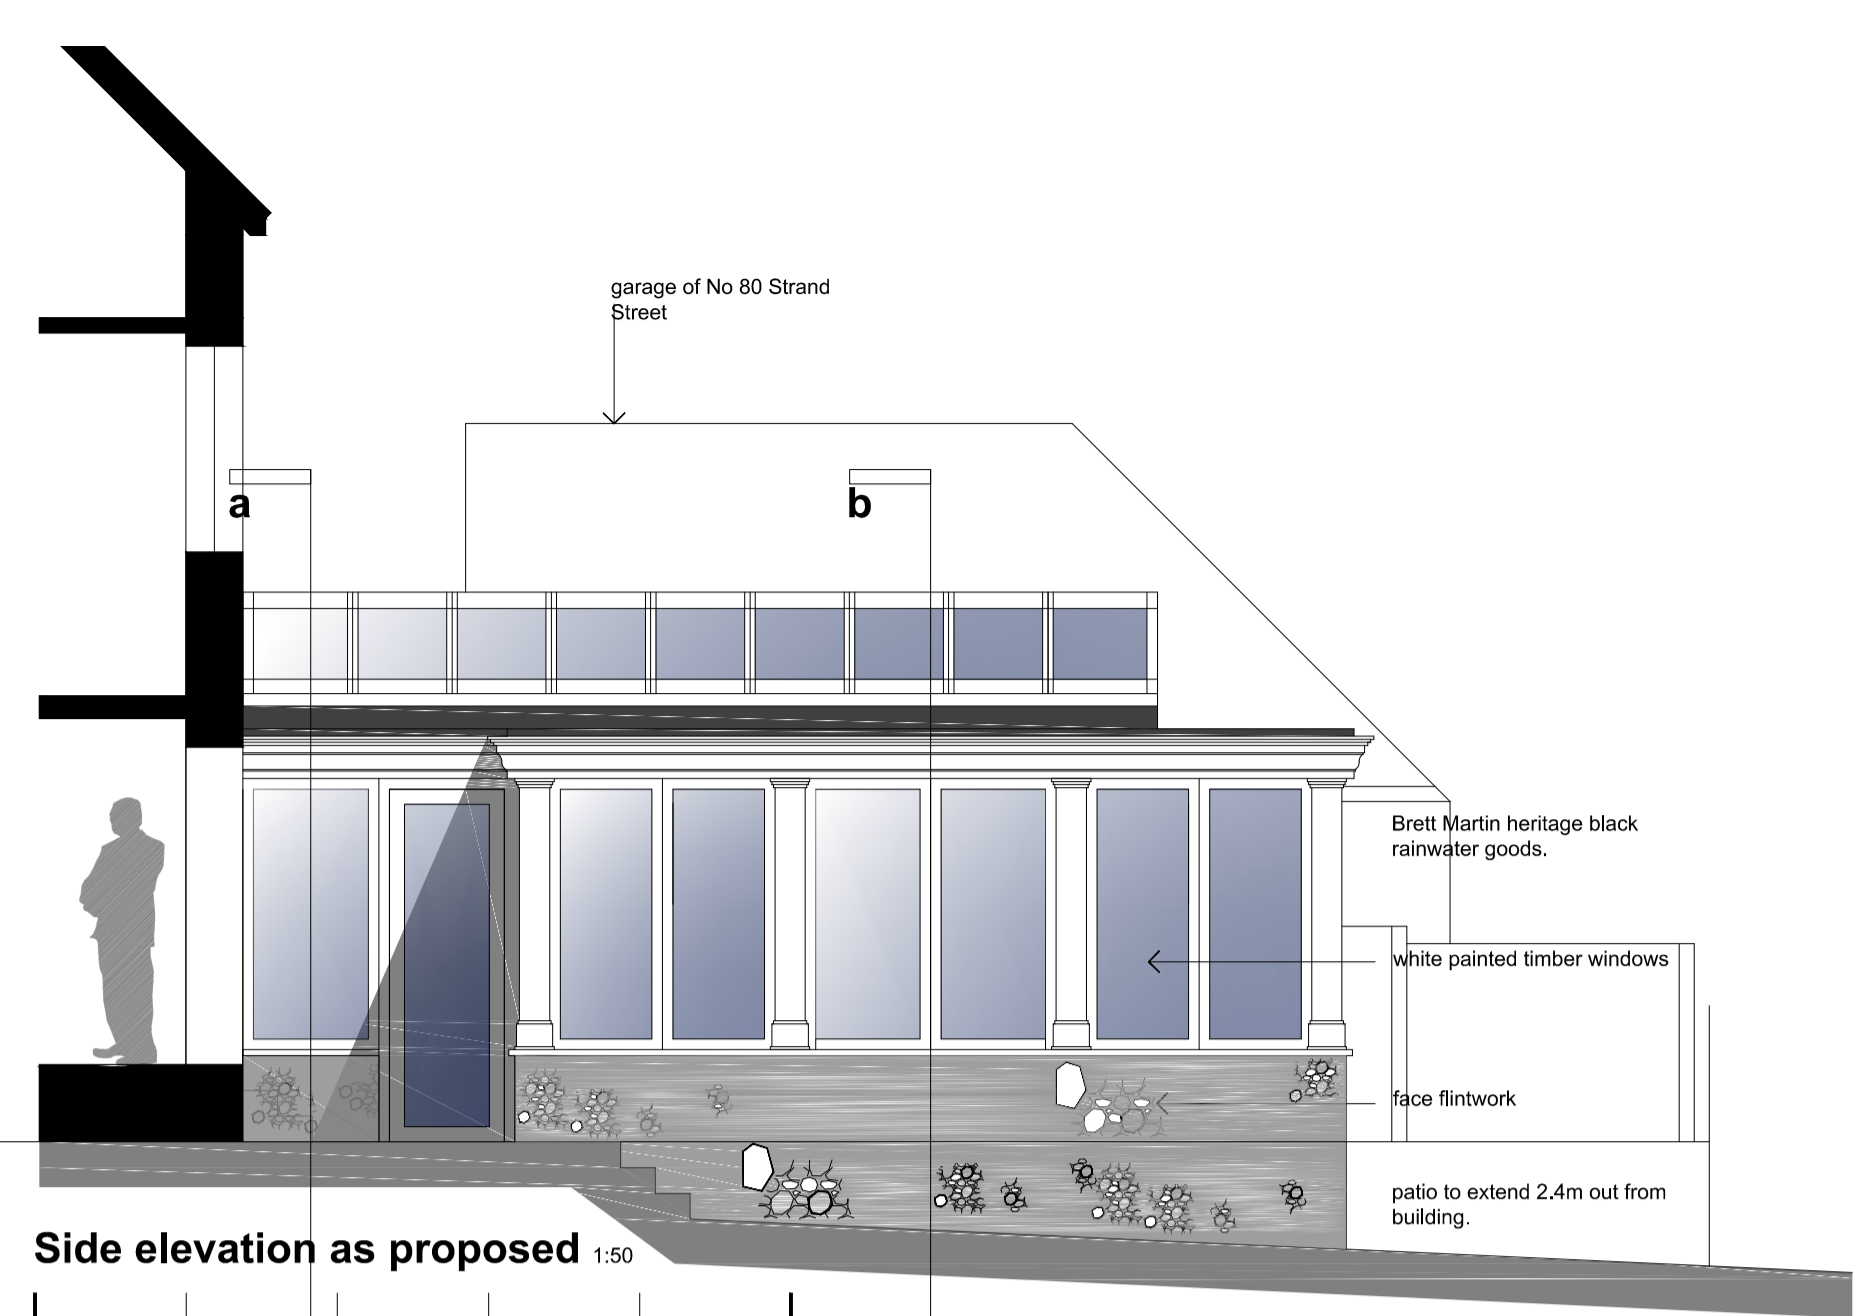

Side elevation as proposed 1:50


sloping ground levels to be adjusted on site.

No 76

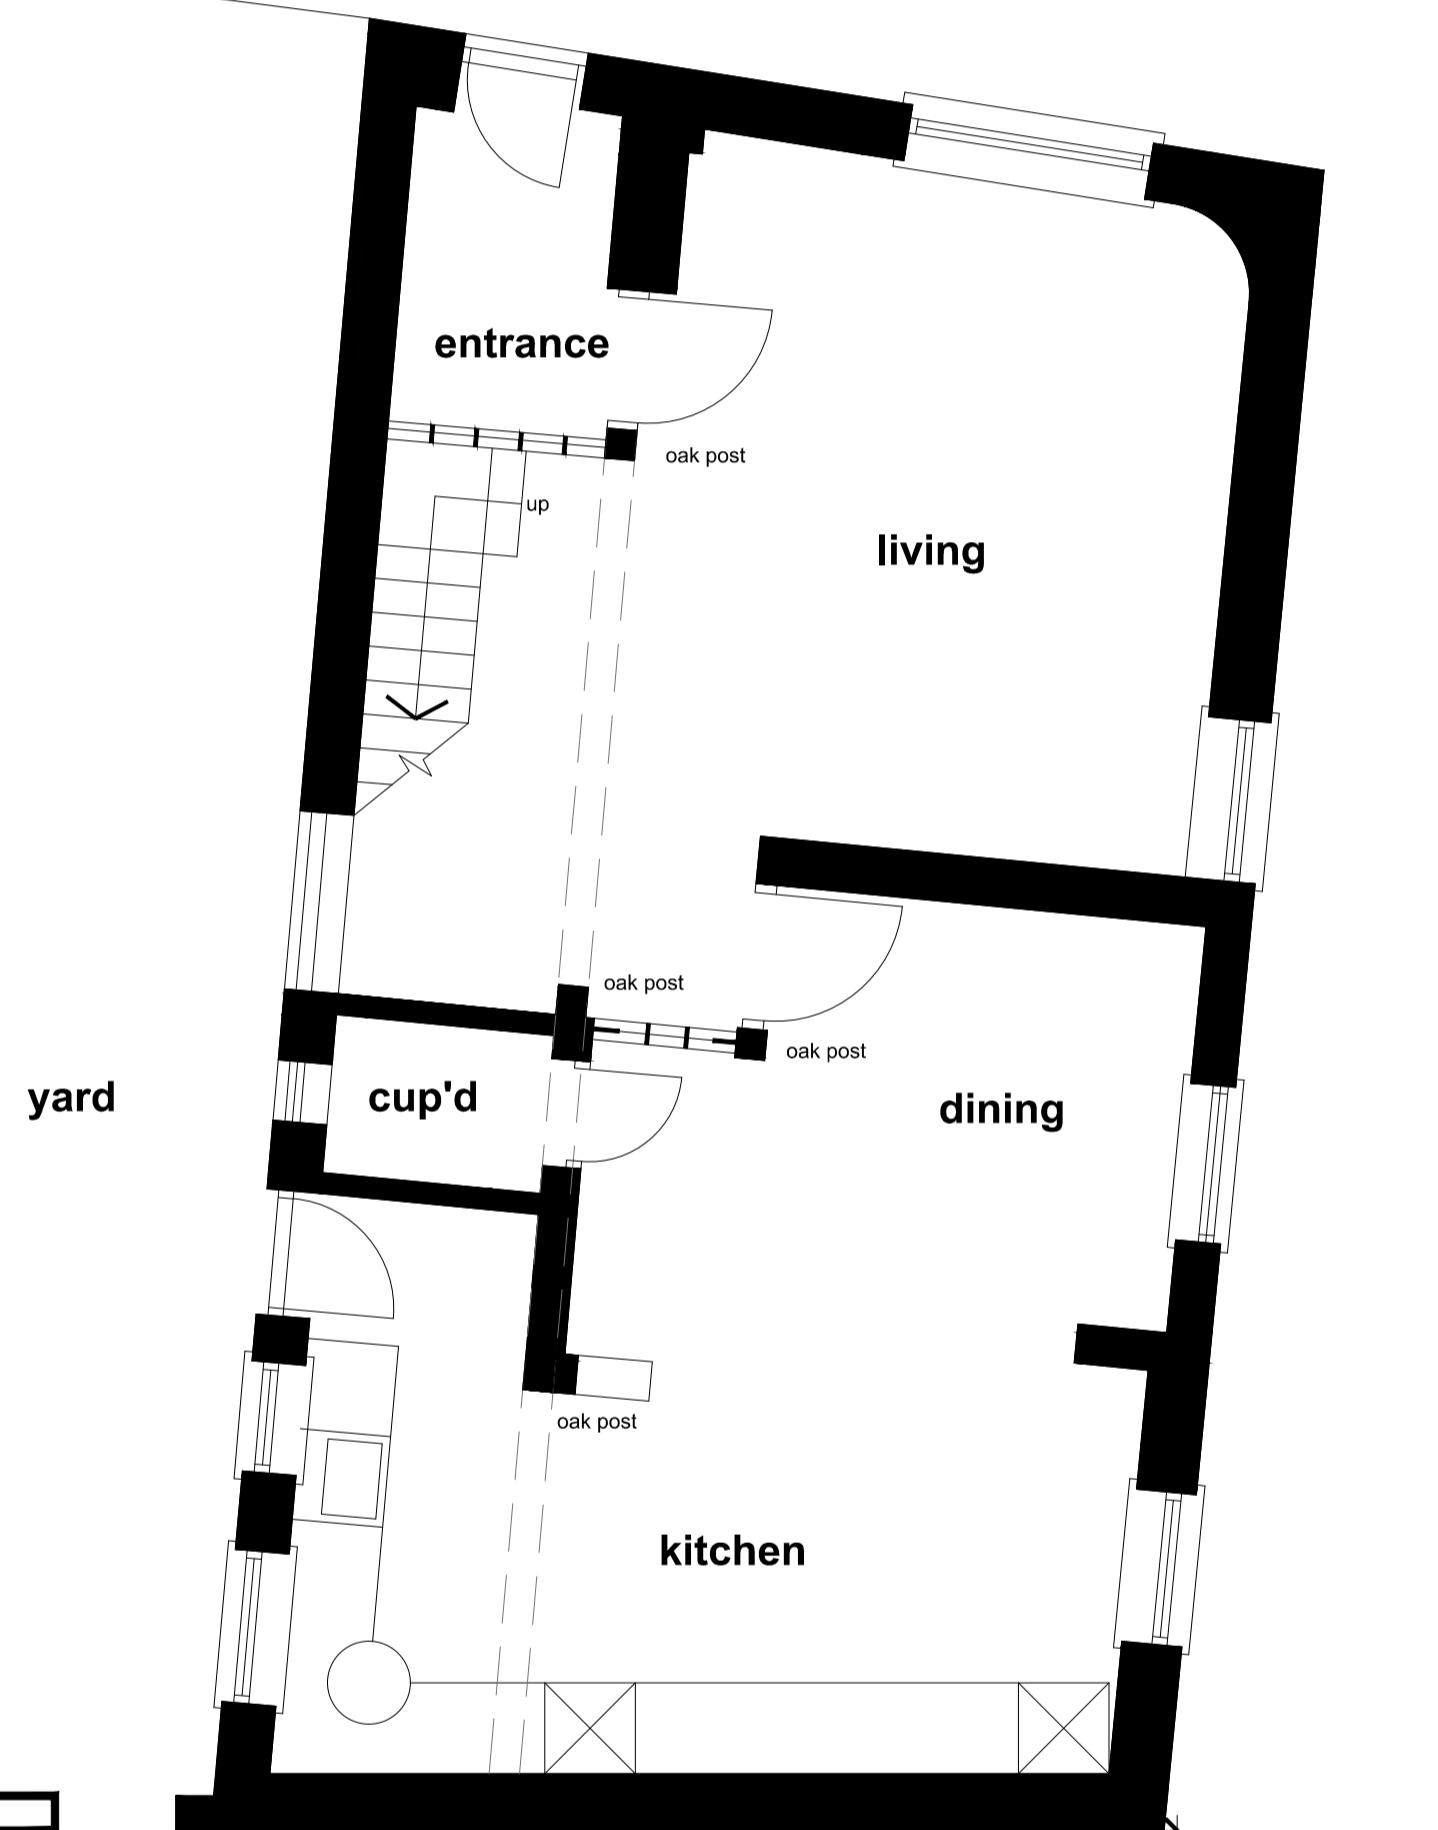


Part ground floor plan as existing 1:50

No 76

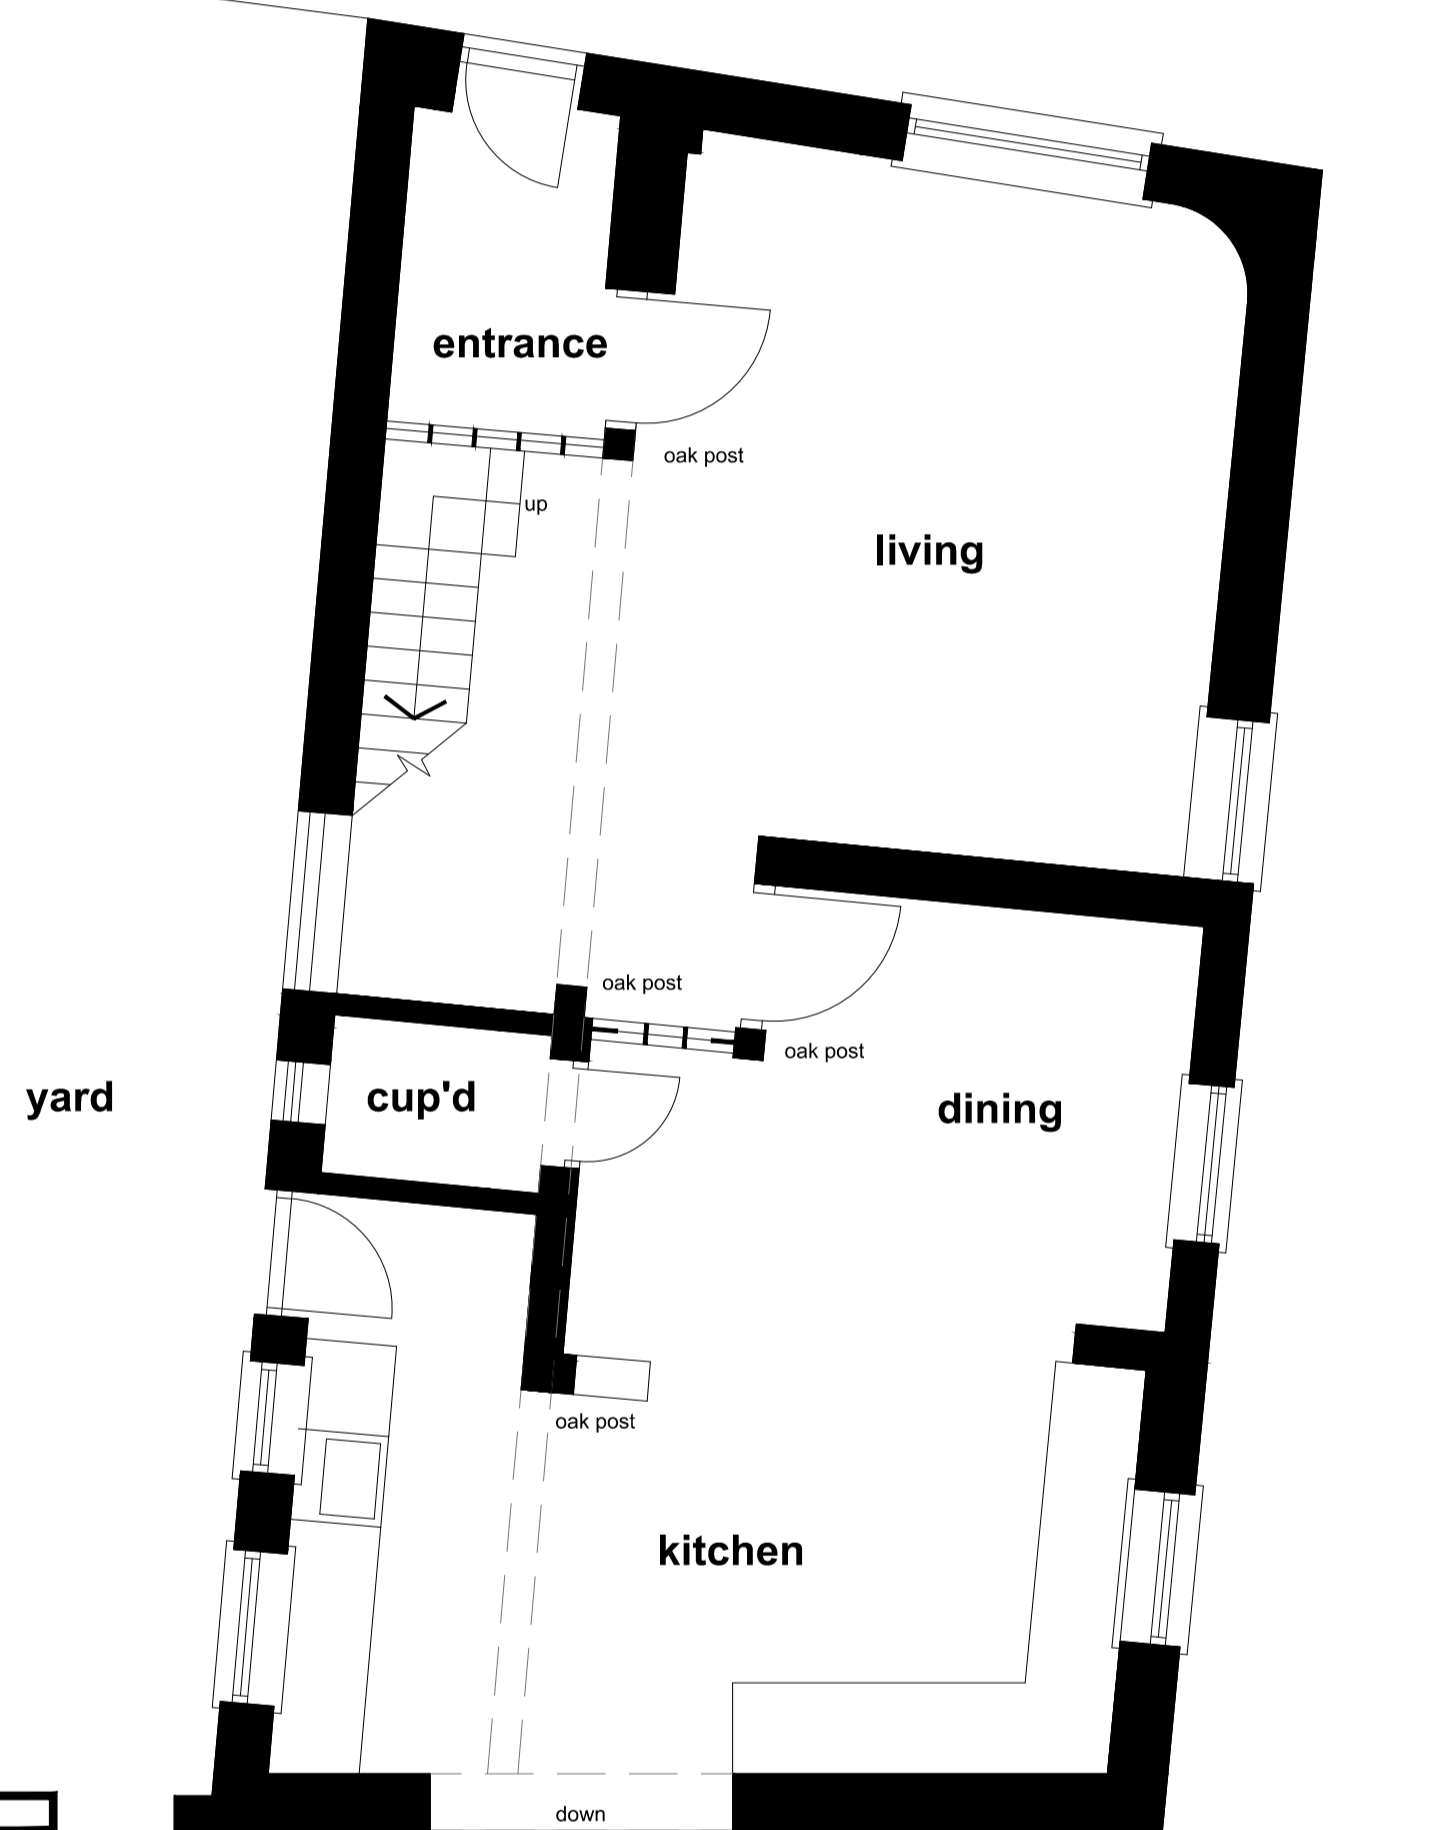

Part ground floor plan as proposed 1:50

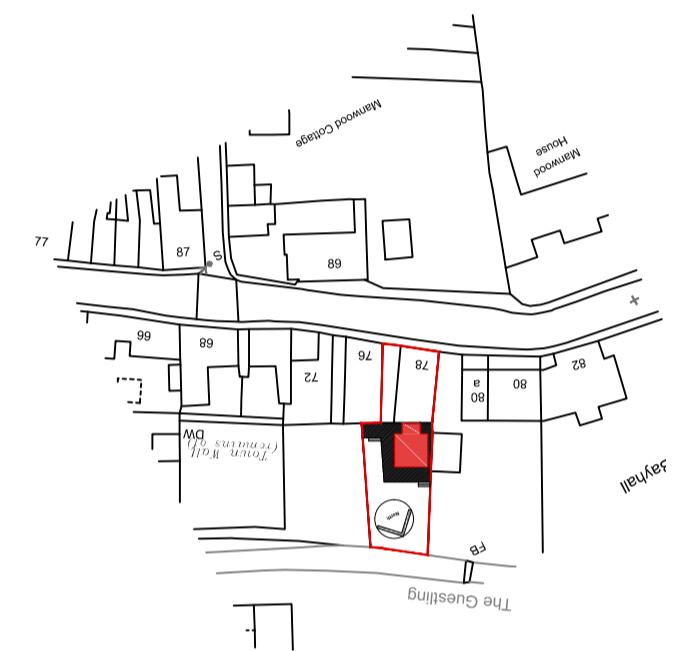

location plan 1:1250



block plan 1:500

Revisions
 A 01-04-21 Initial Issue
 B 17-05-21 Scheme revised
 C 14-06-21 Decking shown on block plan

Project
2107 Proposed rear conservatory
 Project Address
78 Strand Street, Sandwich. CT13 9HX
 Client
Mr and Mrs Page

Drawing Title
Existing and Proposed Plans and Elevations

Scale : 1:50 @ A1 Date : April 2021 Drawn : MC Revision:

Do not scale from drawing.
 All dimensions to be checked and verified on site before work commences.
 Any discrepancies must be reported for resolution immediately.
 This drawing is copyright of Arch-Fx Limited and should not be reproduced without prior written consent.

Arch-Fx
 25 Cattle Market, Sandwich, Kent, CT13 9AP
 t: 01304 620201 e: mail@arch-fx.com www.arch-fx.com

01-C