


EXISTING GROUND FLOOR PLAN

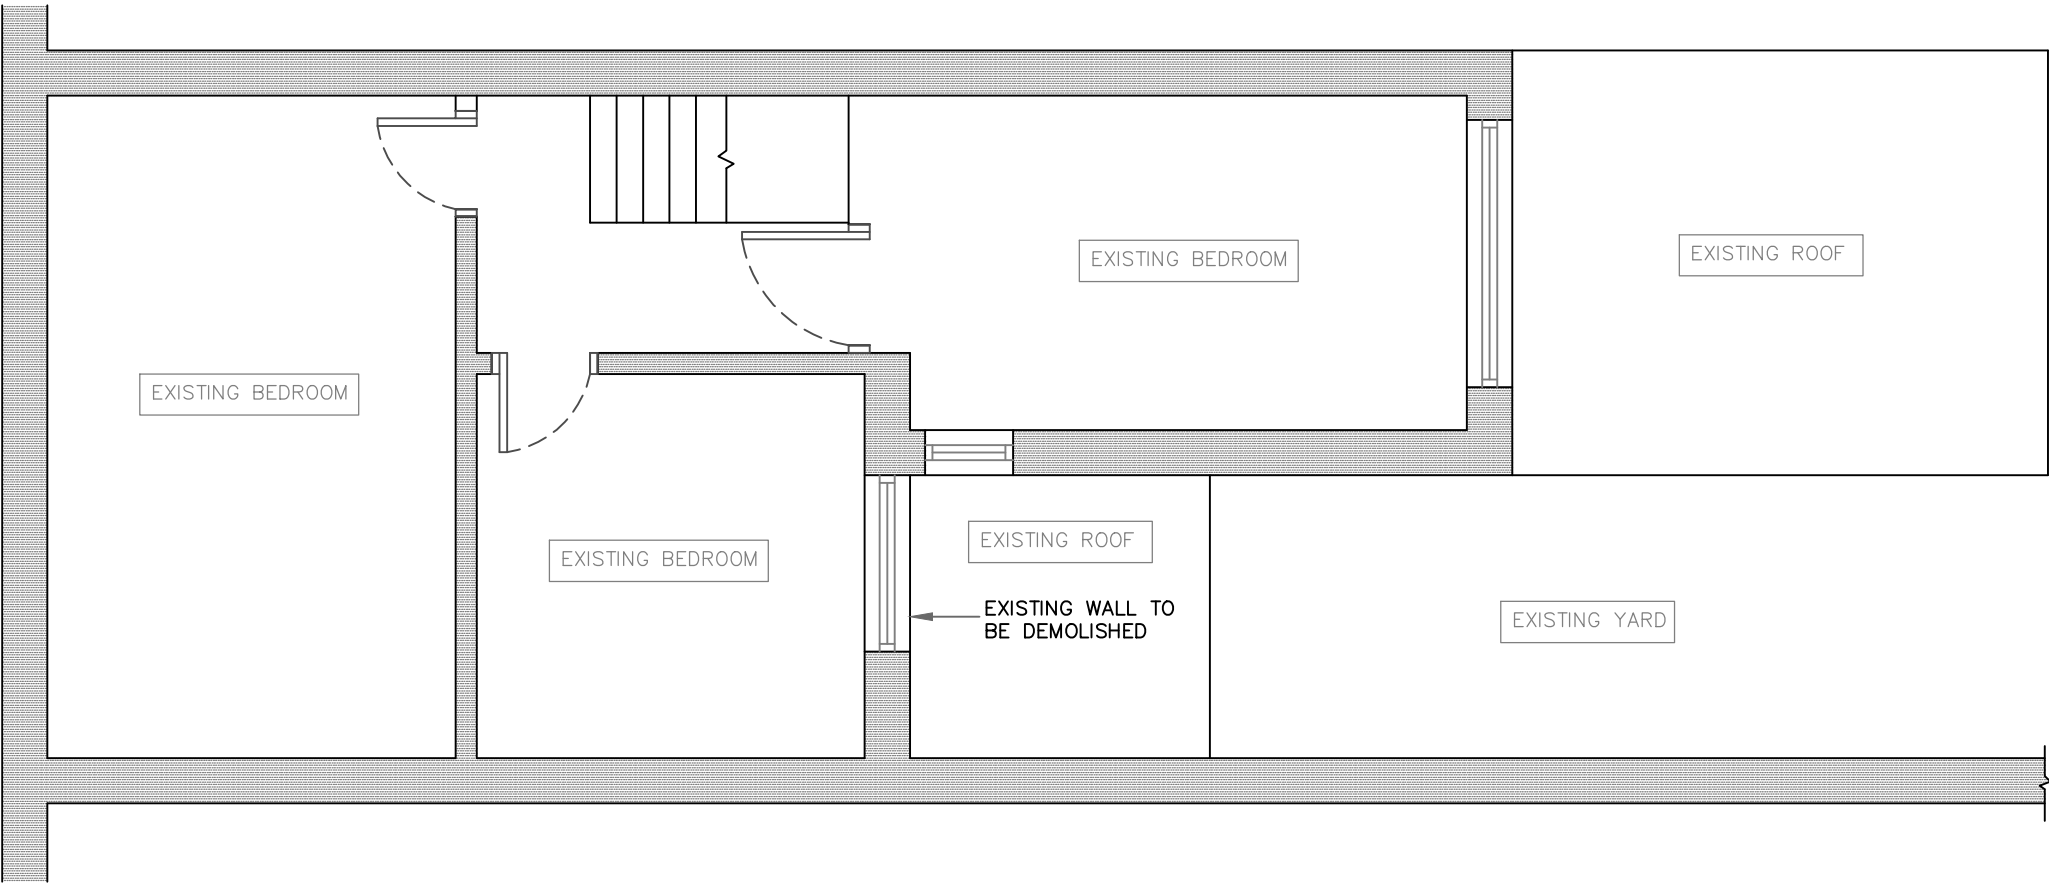

EXISTING FIRST FLOOR PLAN

ADDRESS: 285 ROSALIND STREET,
ASHINGTON,
NORTHUMBERLAND, NE63 9BN

TITLE: EXISTING FLOOR PLANS

SCALE 1:50