


IT IS THE CLIENTS AND/OR PRINCIPAL CONTRACTORS RESPONSIBILITY TO ENSURE ASBESTOS IS IDENTIFIED... SIDEY DESIGN WILL ASSUME THE ROLE OF "PRINCIPAL DESIGNER" THROUGH PRE-CONSTRUCTION PHASE UNDER GOV... REGULATIONS. UNLESS CONTRACTED TO DO SO, SIDEY DESIGN WILL NOT ACT AS THE "PRINCIPAL CONTRACTOR"...



Existing Front Elevation Scale 1:100




Existing Side Elevation Scale 1:100

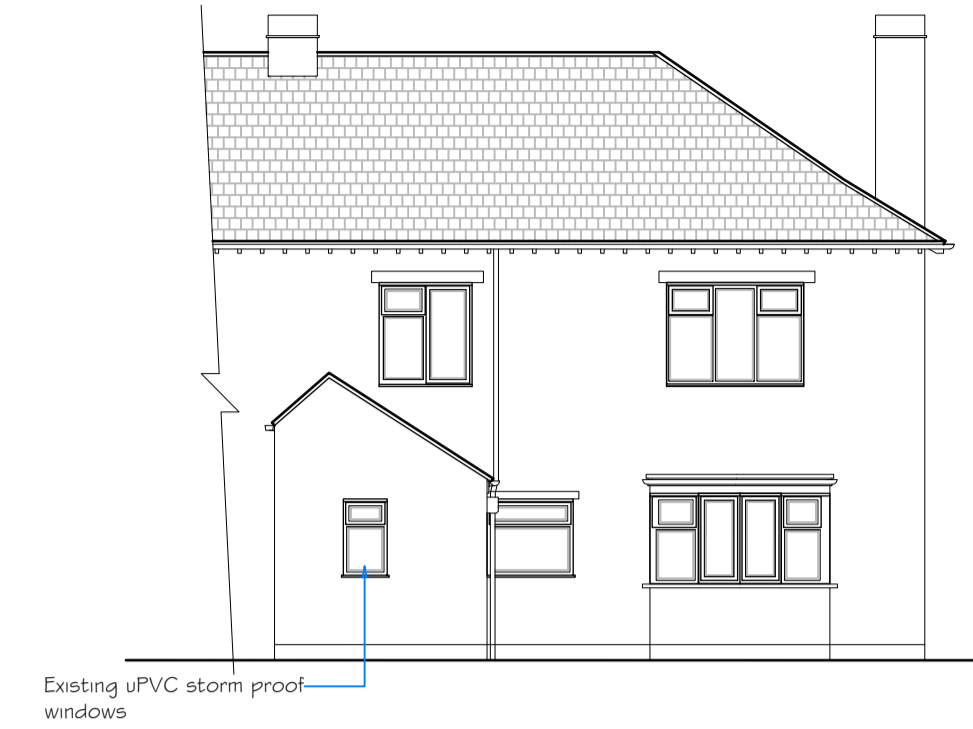


Existing Rear Elevation Scale 1:100

MAY BE SCALED FOR PLANNING PURPOSES ONLY


Typical Example of Replacement Window (See also proposed schedule)

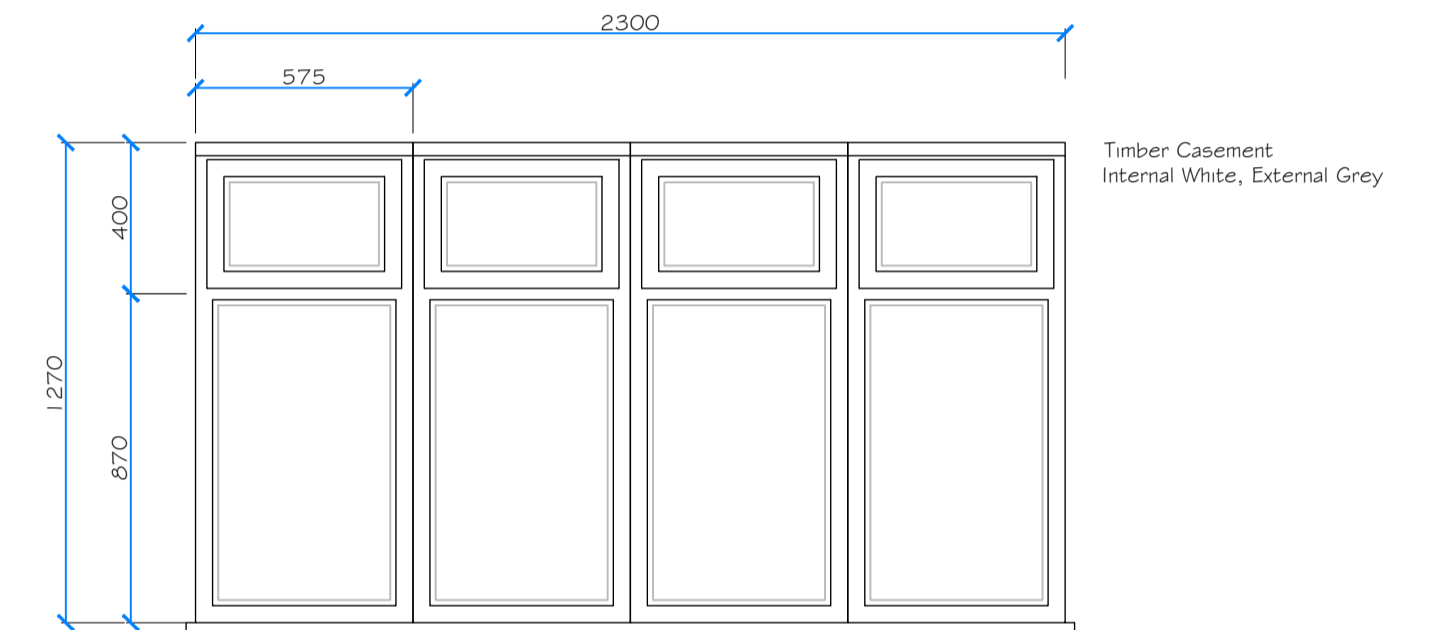

Existing Casement Window Ref Window 1 Scale 1:20

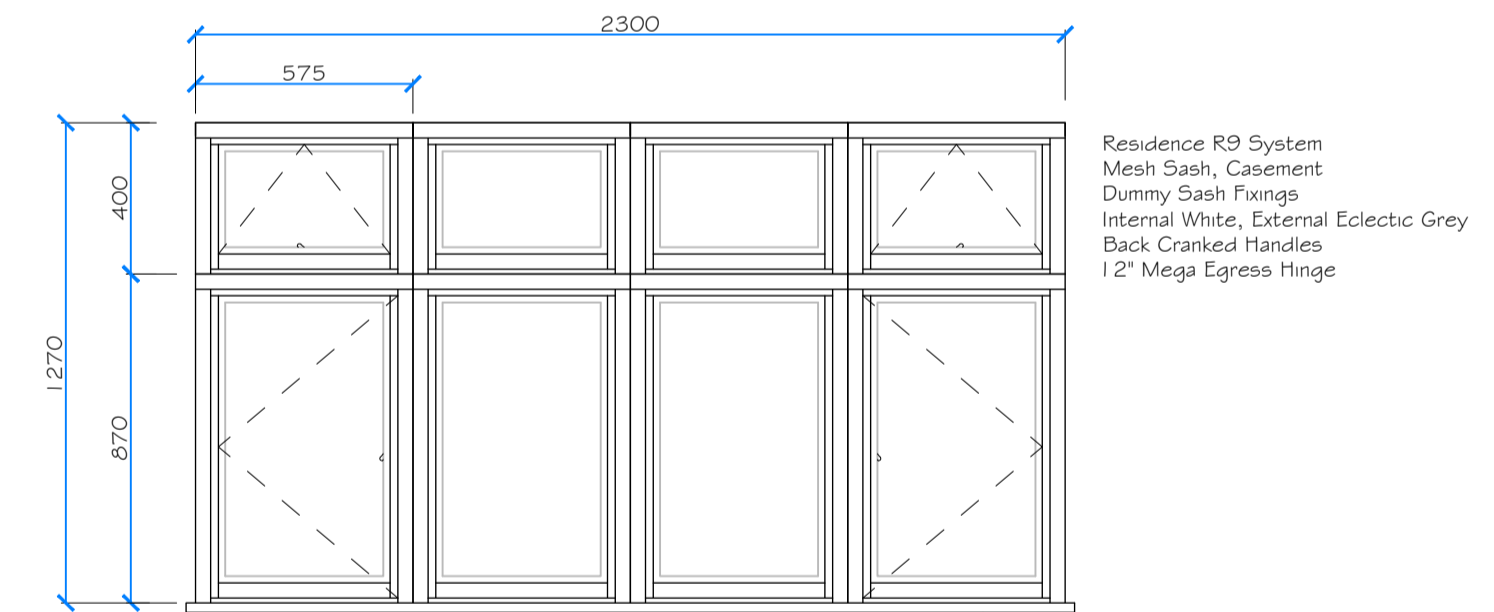


Proposed Casement Window Ref Window 1 Scale 1:20

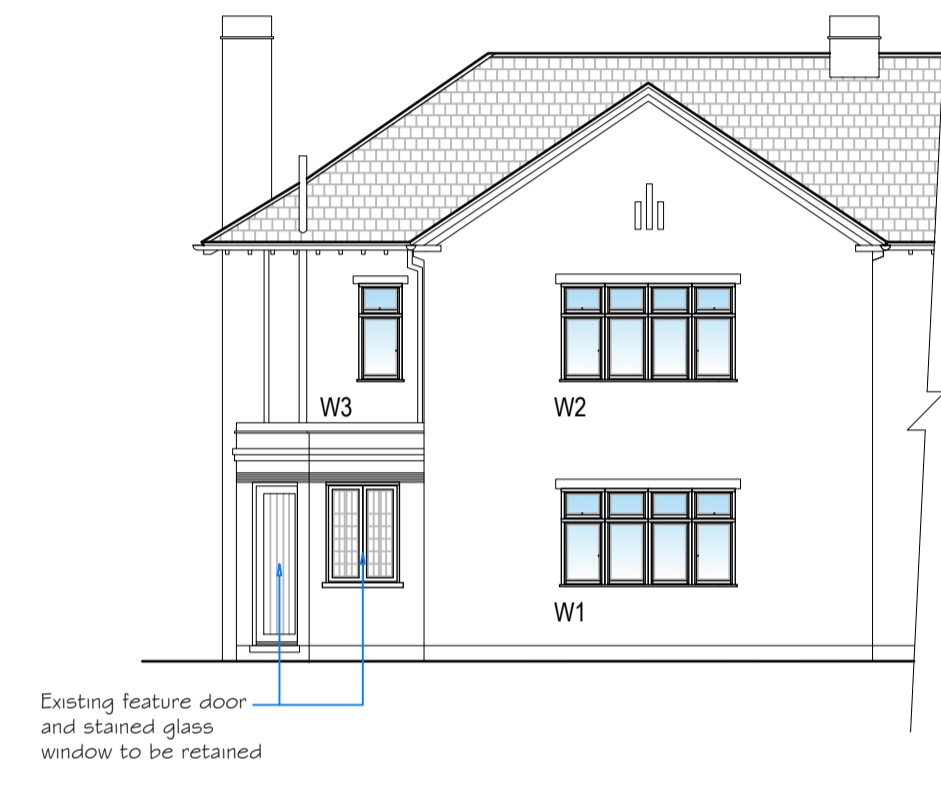


Proposed Front Elevation Scale 1:100




Proposed Side Elevation Scale 1:100

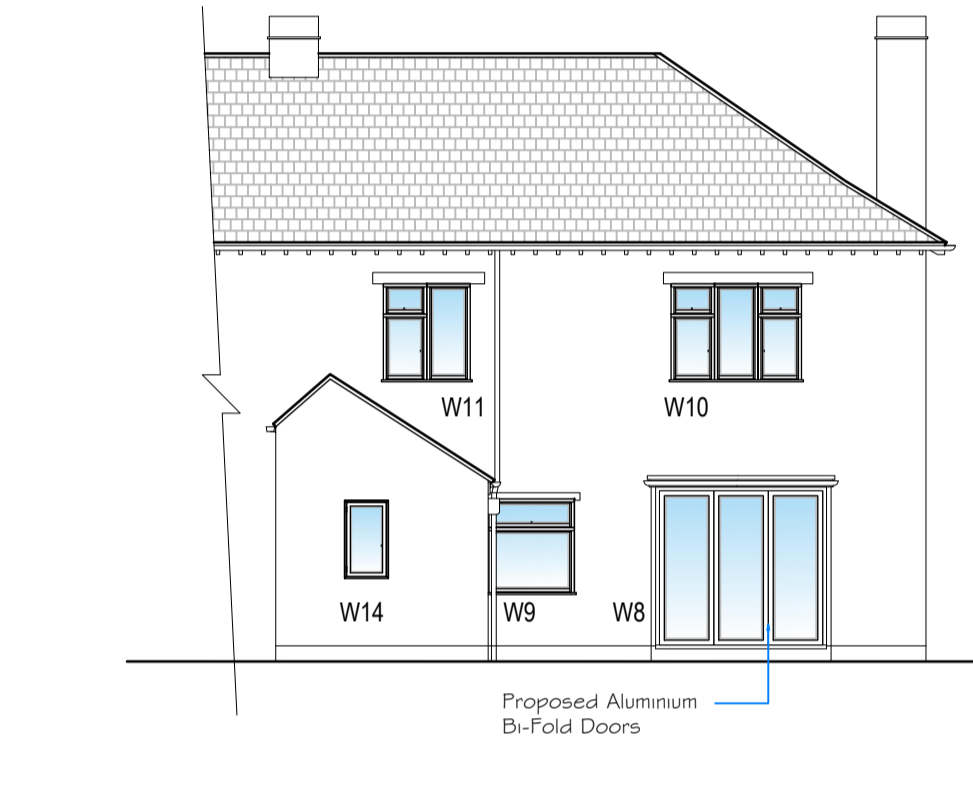

Proposed Rear Elevation Scale 1:100

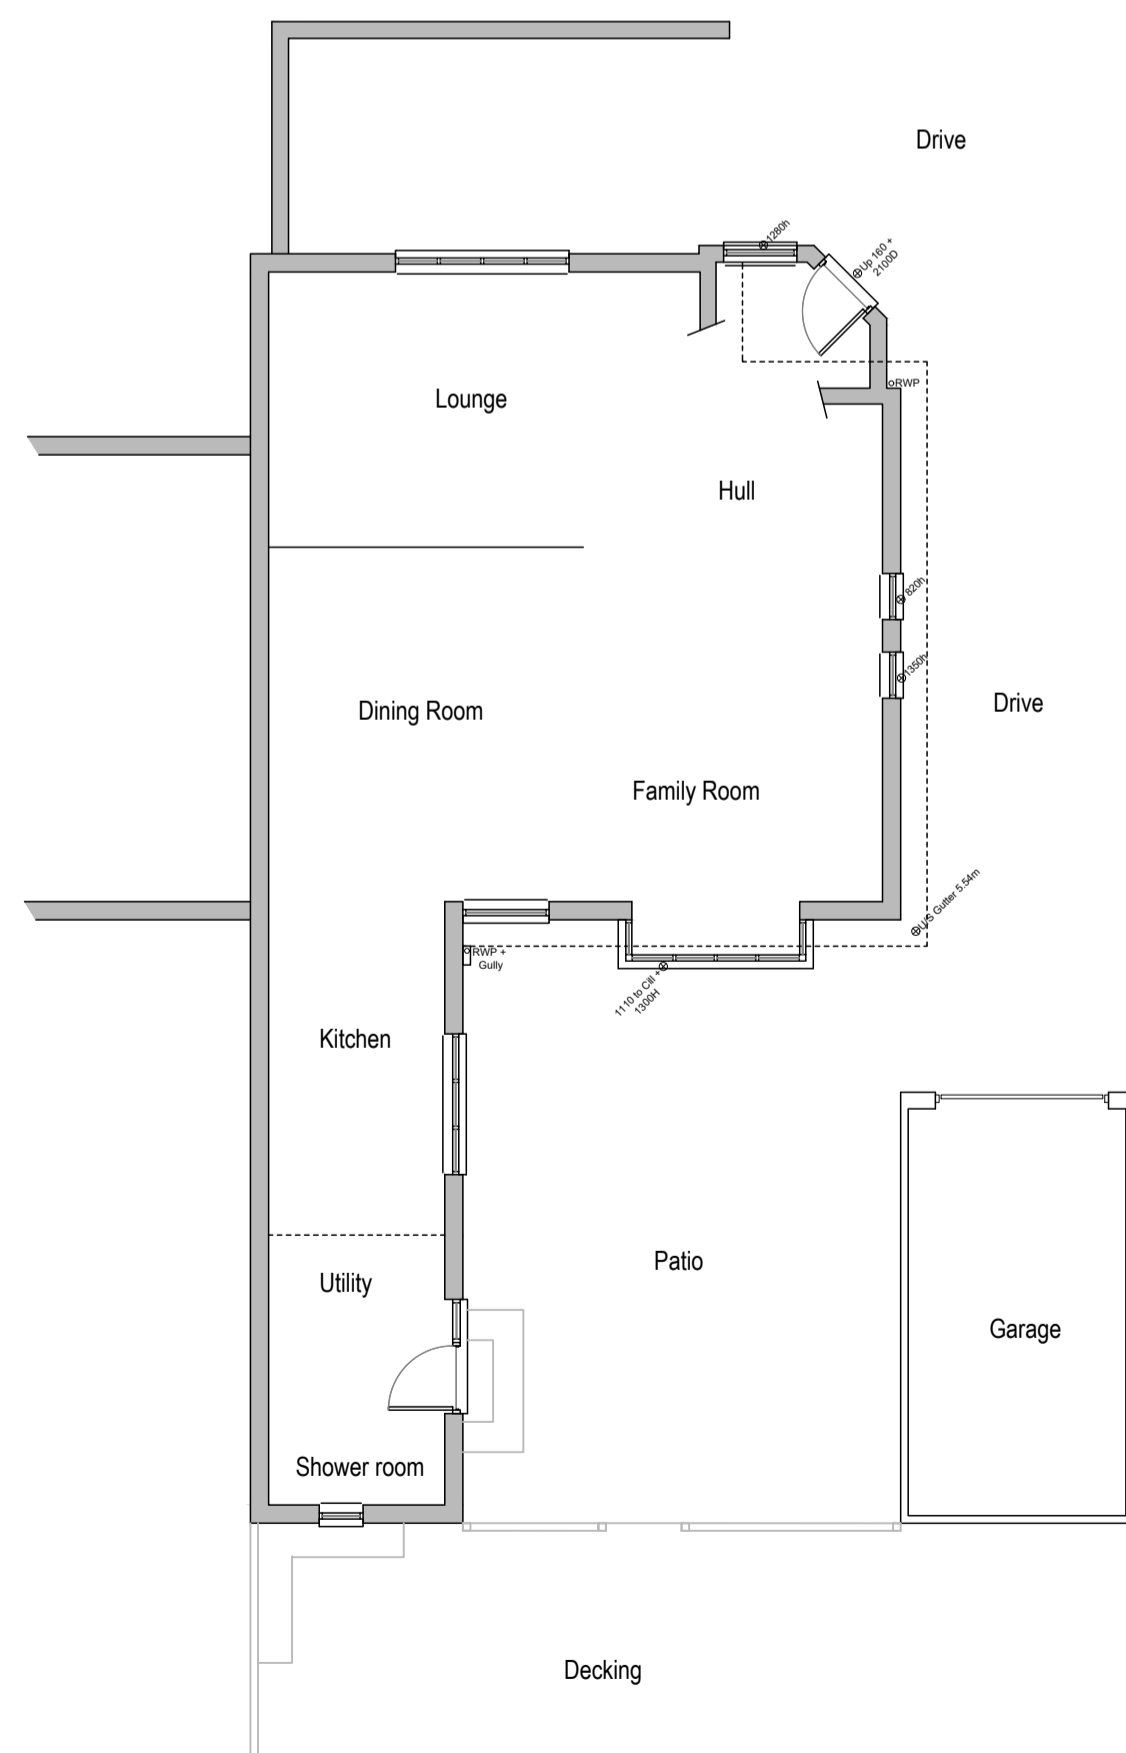

Existing Ground Floor Plan Scale 1:100

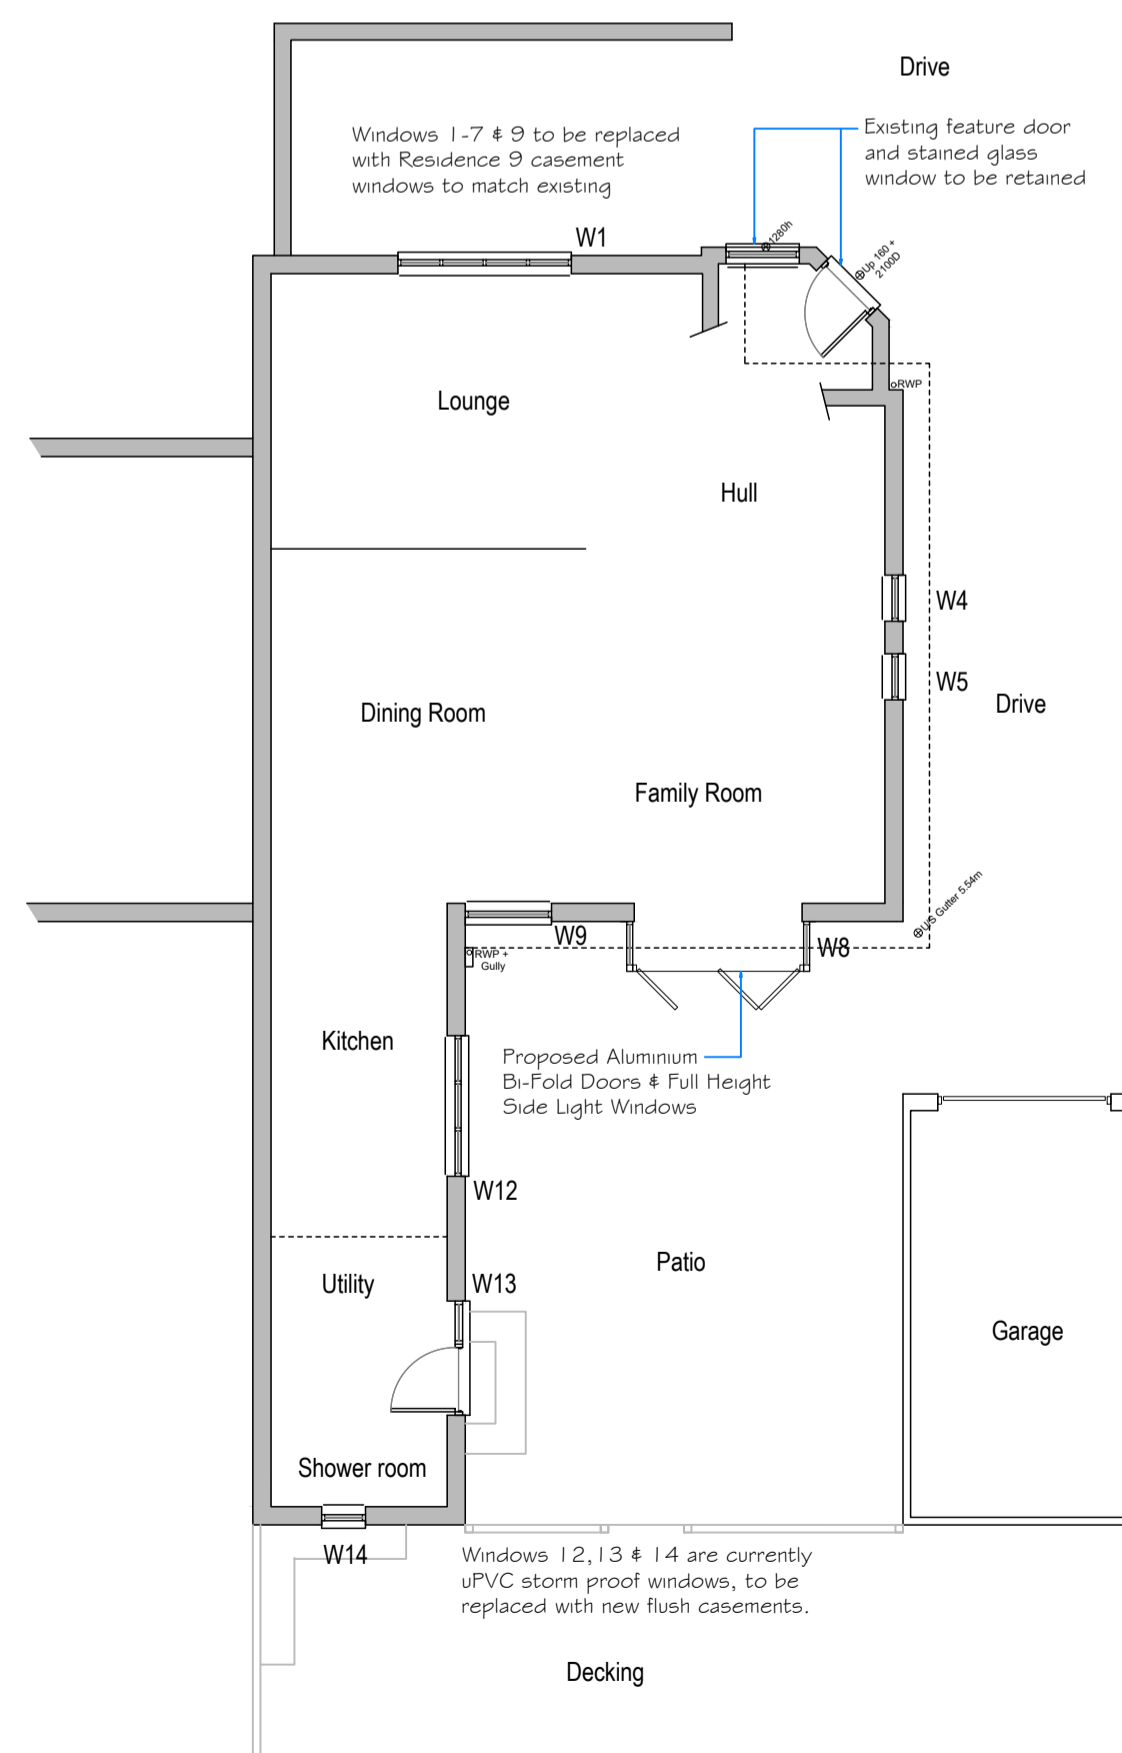

Proposed Ground Floor Plan Scale 1:100

Rev A: Annotation "Do not scale" removed, "May be scaled for Planning purposes only" added. PW 16.06.21.

Sidey Design ARCHITECTURE 10 MARKET SQUARE, HIGHAM FERRERS, NN10 8BT TEL: 01933 317967 FAX: 01933 311161 EMAIL: enquiries@sideydesign.co.uk WEBSITE: www.sideydesign.co.uk

PLANNING

Table with columns: Date, Drawn, Checked, Scale, Drawing No., Rev. Content: May'21, ML, JMS, As Noted, 21-061-01, A