



PROPOSED ROOF PLAN

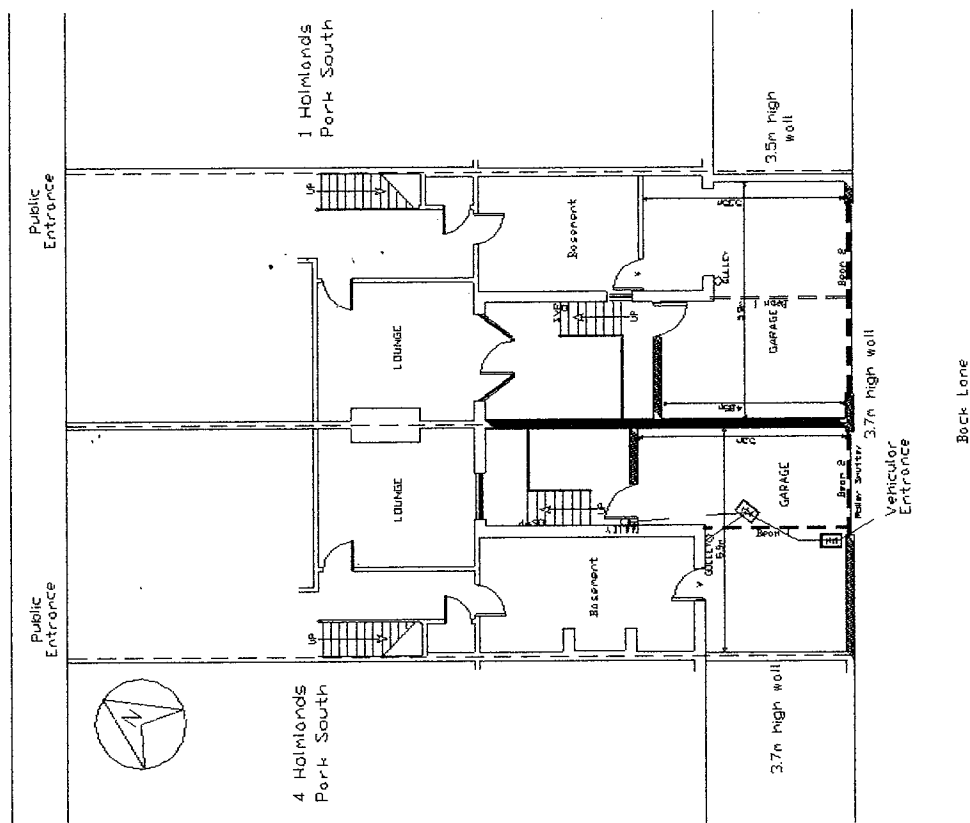

PROPOSED SITE PLAN 1:200

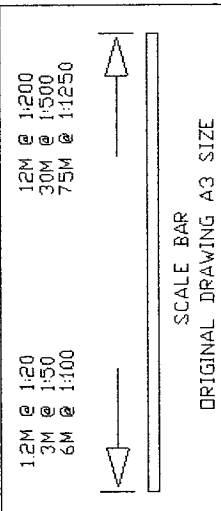

12M @ 1:20
30M @ 1:50
75M @ 1:100

SCALE BAR
ORIGINAL DRAWING A3 SIZE

3 Holmlands Park South, Sunderland,
Tyne and Wear, SR2 7SG.
New Garage Extension
Raised Decked Area Above

Drawing No. H41d
Scale 1:100

Date 16/05/2020

Mr AM Watt
20 Alpine way Sunderland SR3 1TN
Tel No. 0191 5226401/078116 050 33