



Note  
 This drawing is protected by copyright and must not be copied or reproduced without the written consent of Graham Simpkin Planning. All dimensions and sizes to be checked on site. North points are indicative. ©

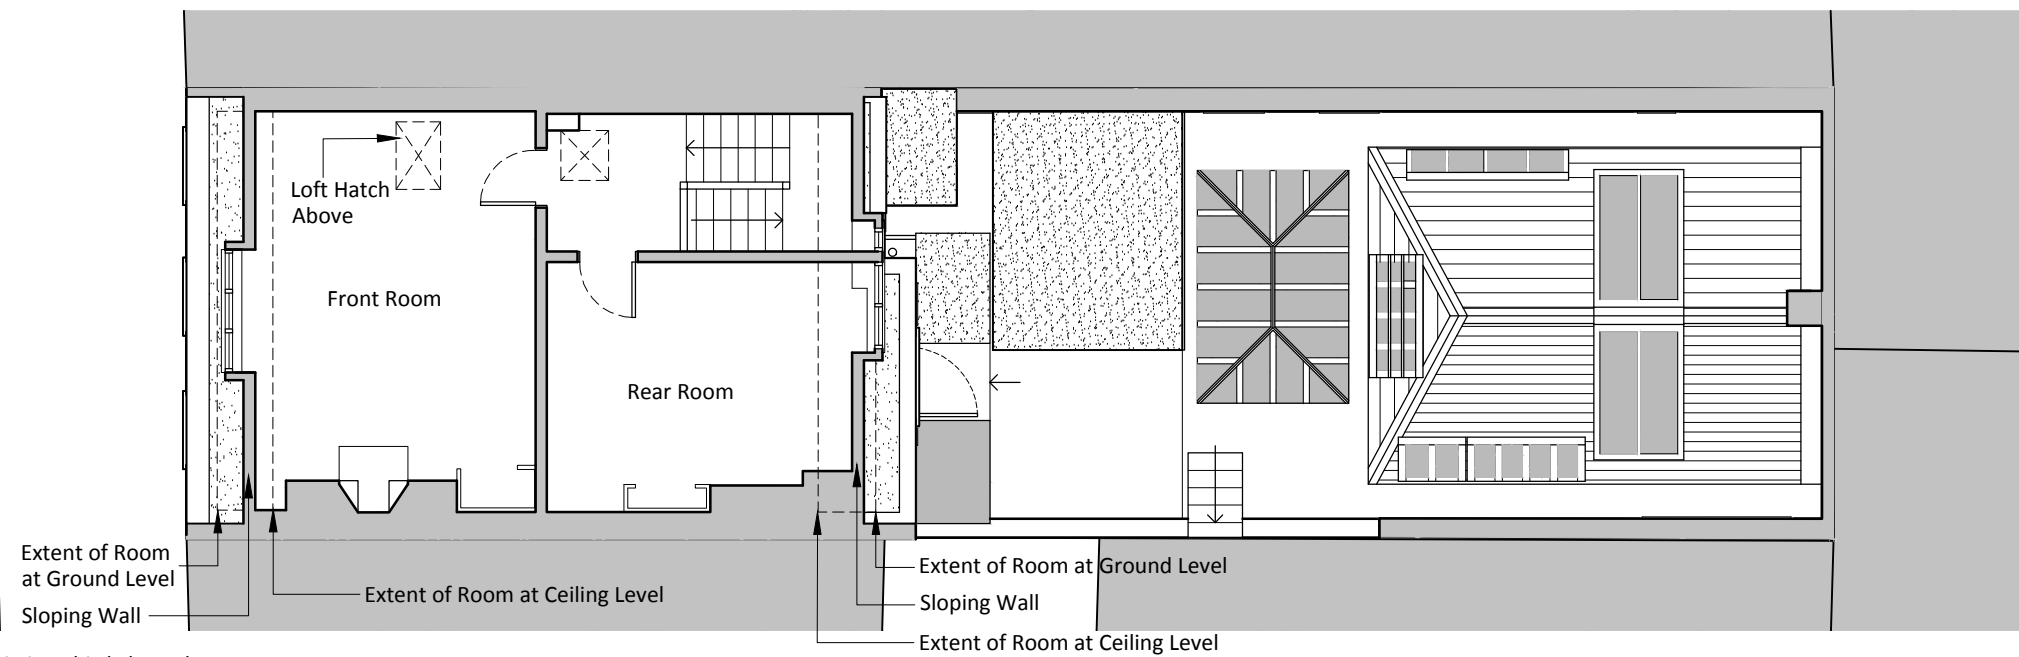

Existing Third Floor Plan  
 1:100


←\* Photograph number and direction

- Photographs  
 1. Showing Canopy  
 2. Inside Canopy

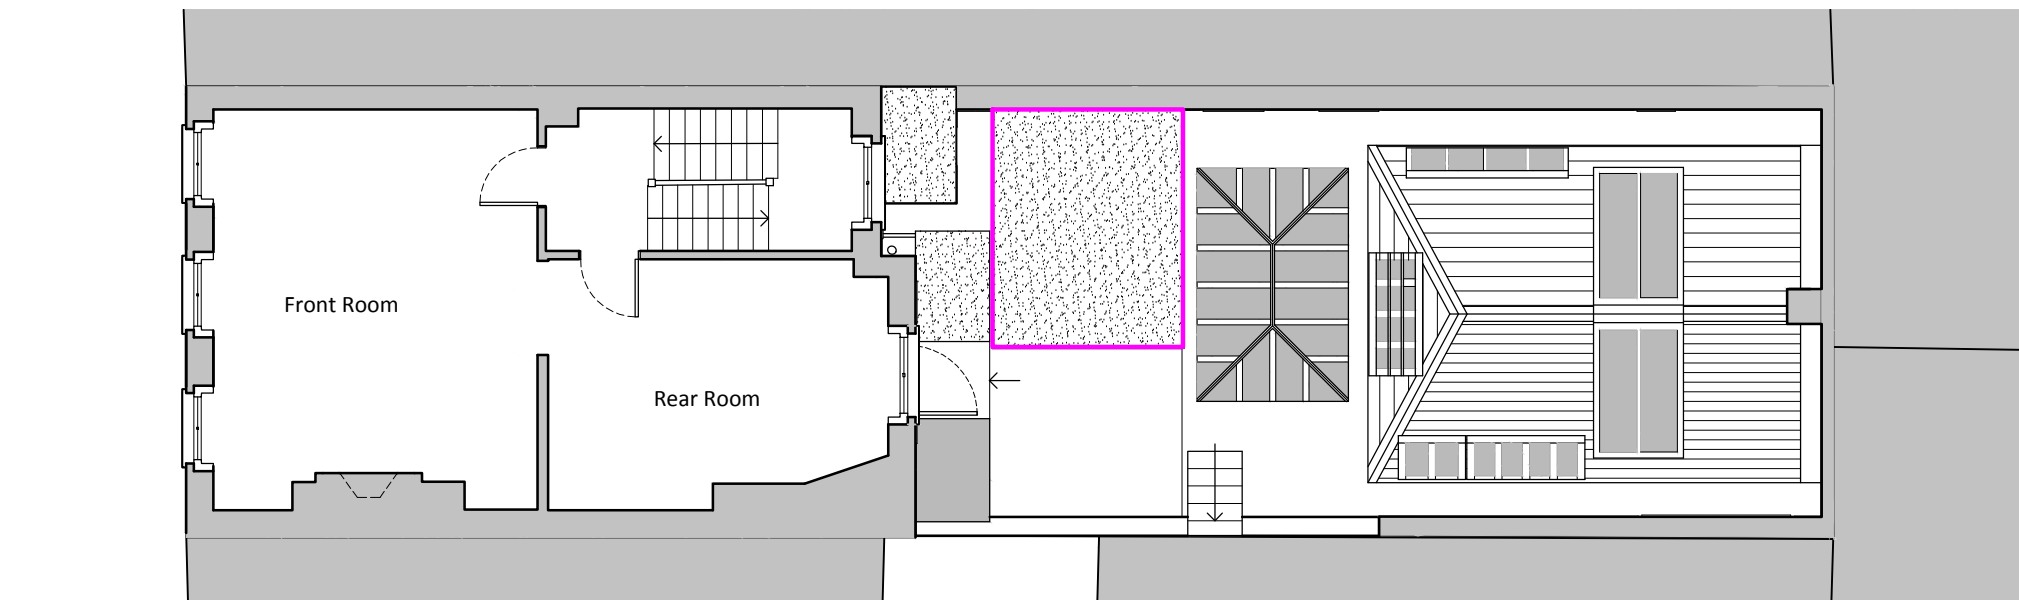

Existing Second Floor Plan  
 1:100

□ Canopy to be removed

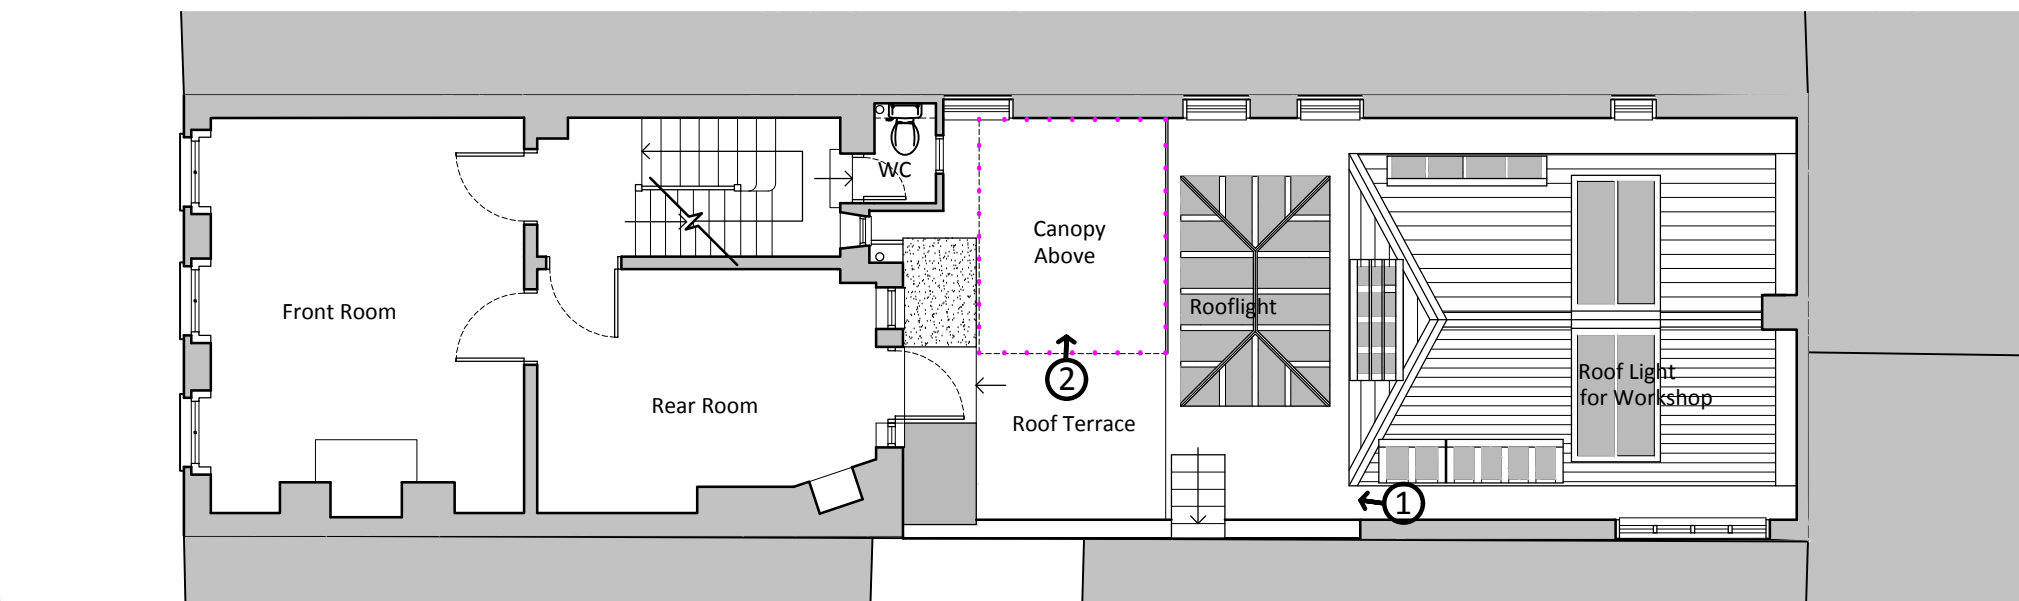

Existing First Floor Plan  
 1:100



2 The Parade, Ash Road, Hartley  
 Longfield, Kent DA3 8BG

Tel: 01474 703705  
 www.grahamsimpkinplanning.co.uk  
 Email: webmail@grahamsimpkinplanning.co.uk

Project Title 48 Berwick Street, Soho, London W1F 8JD	Job No 3103
--	----------------

Drawing Title Photographs-Existing First Floor, Second Floor and Third Floor Plan	Drawing No 20	Revision A
--	------------------	---------------

Date 04.05.2021	Drawn by MDE	Checked by GS
--------------------	-----------------	------------------

Scale 1:100 @ A3	Note
---------------------	------

