



48 Berwick Street

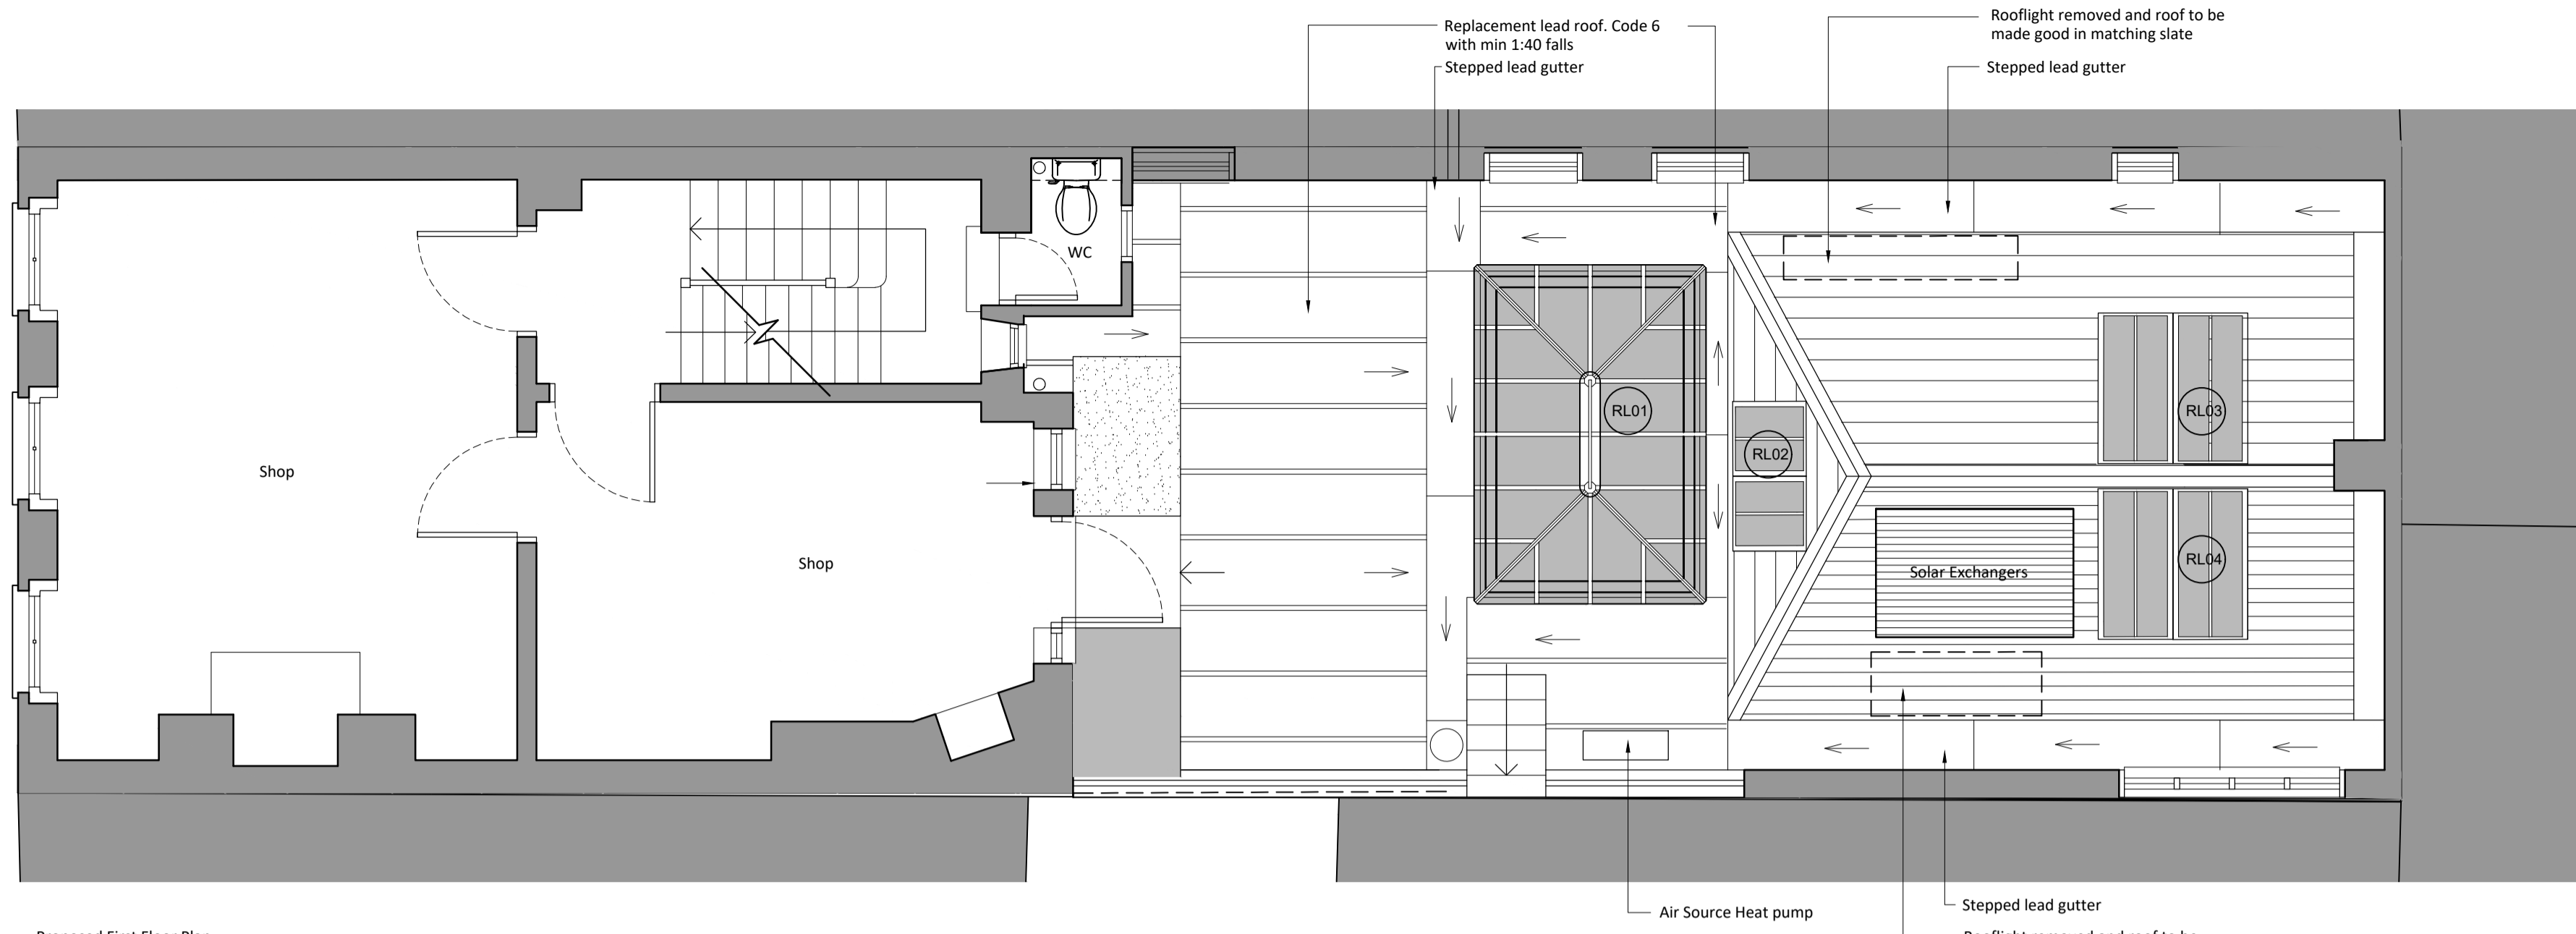


Proposed First Floor Plan 1:50

48 Berwick Street

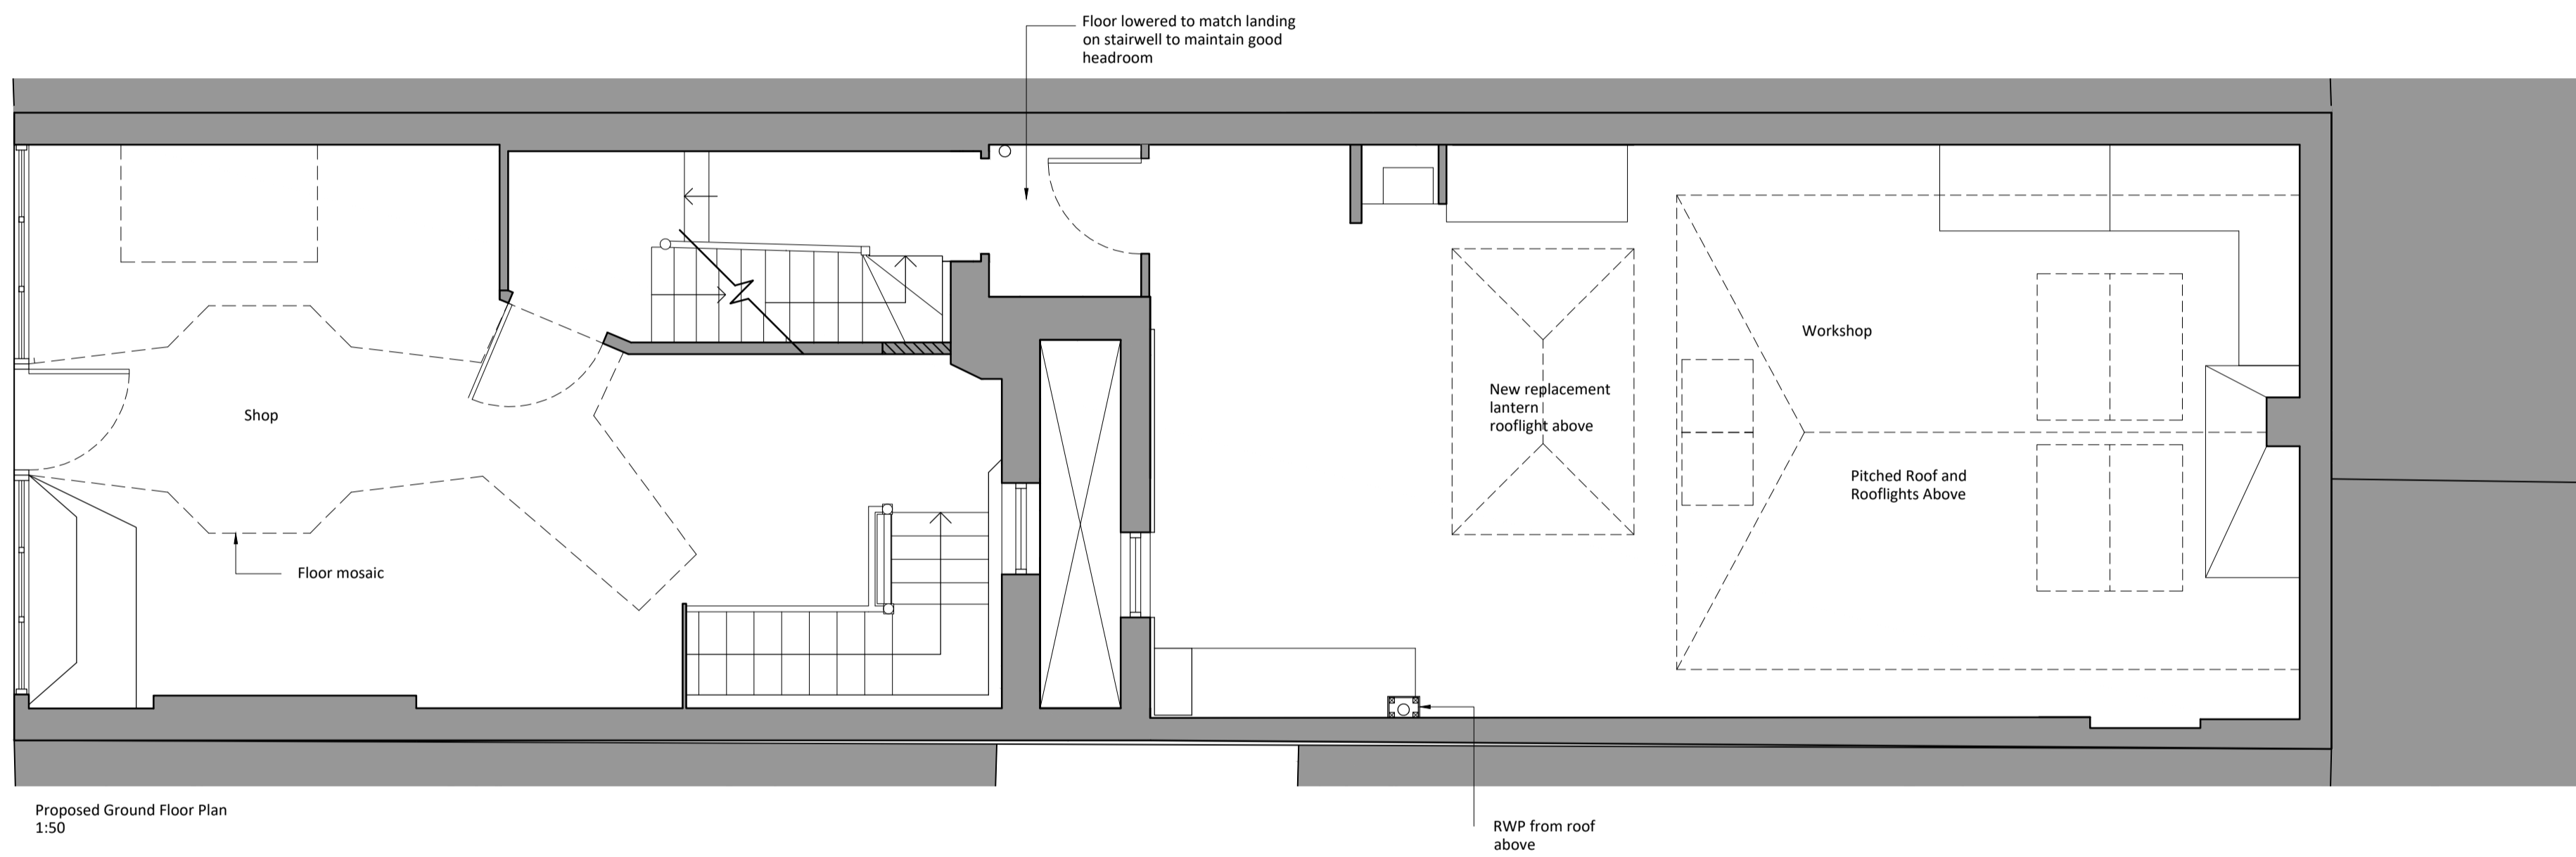

Proposed Ground Floor Plan 1:50

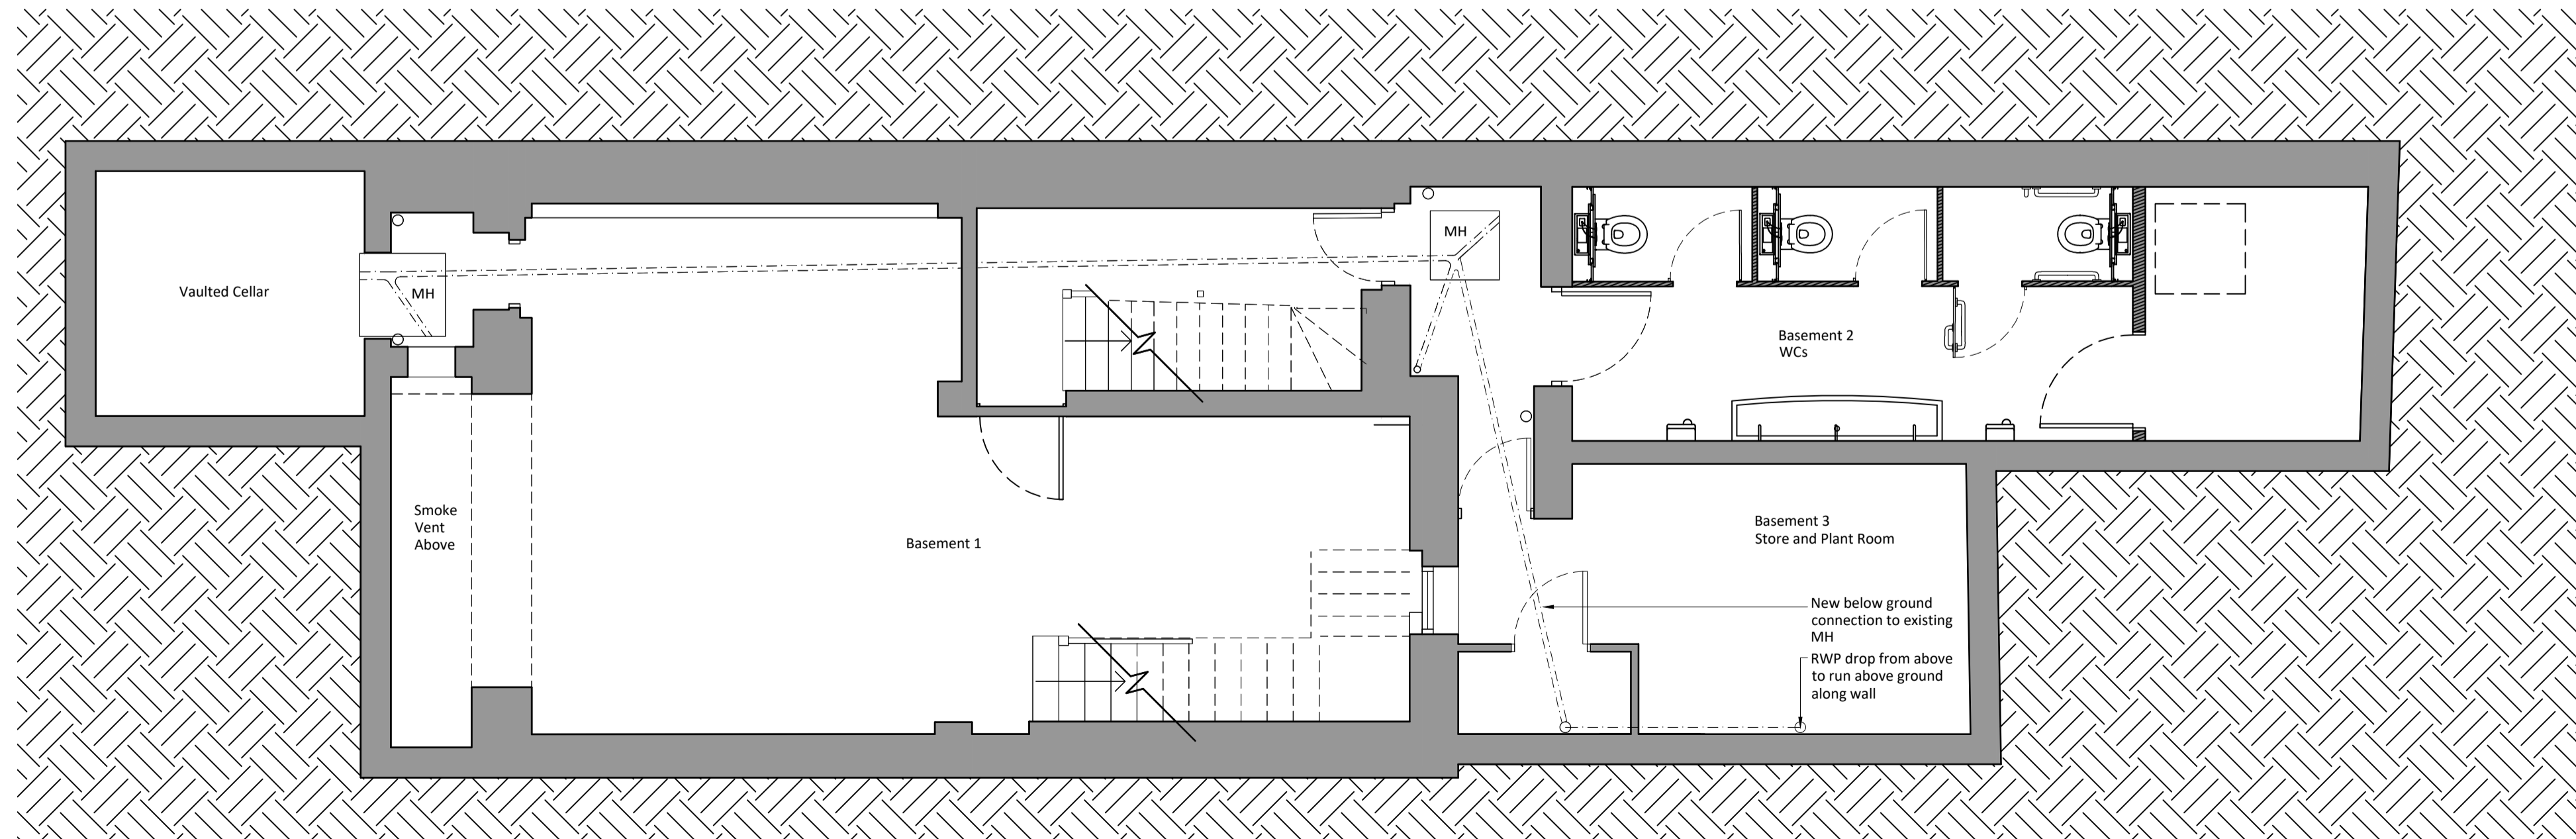

Proposed Basement Plan 1:50

Notes:-
 - See drawing 3103/ 15 for RL02, RL03 and RL04 details
 - Refer to separate maunafactur's drawings for RL01 Lantern rooflight details

GSP
 Graham Simpkin Planning

2 The Parade, Ash Road, Hartley Longfield, Kent DA3 8BG
 Tel: 01474 703705
 www.grahamsimpkinplanning.co.uk
 Email: webmail@grahamsimpkinplanning.co.uk

Project Title 48 Berwick Street, Soho, London W1F 8JD		Job No 3103
Drawing Title Proposed Basement, Ground and First Floor Plans	Drawing No 08	Revision B 12.05.21
Date 03.03.20	Drawn by DA	Checked by GKS

