




Note
 This drawing is protected by copyright and must not be copied or reproduced without the written consent of Graham Simpkin Planning. All dimensions and sizes to be checked on site. North points are indicative. ©

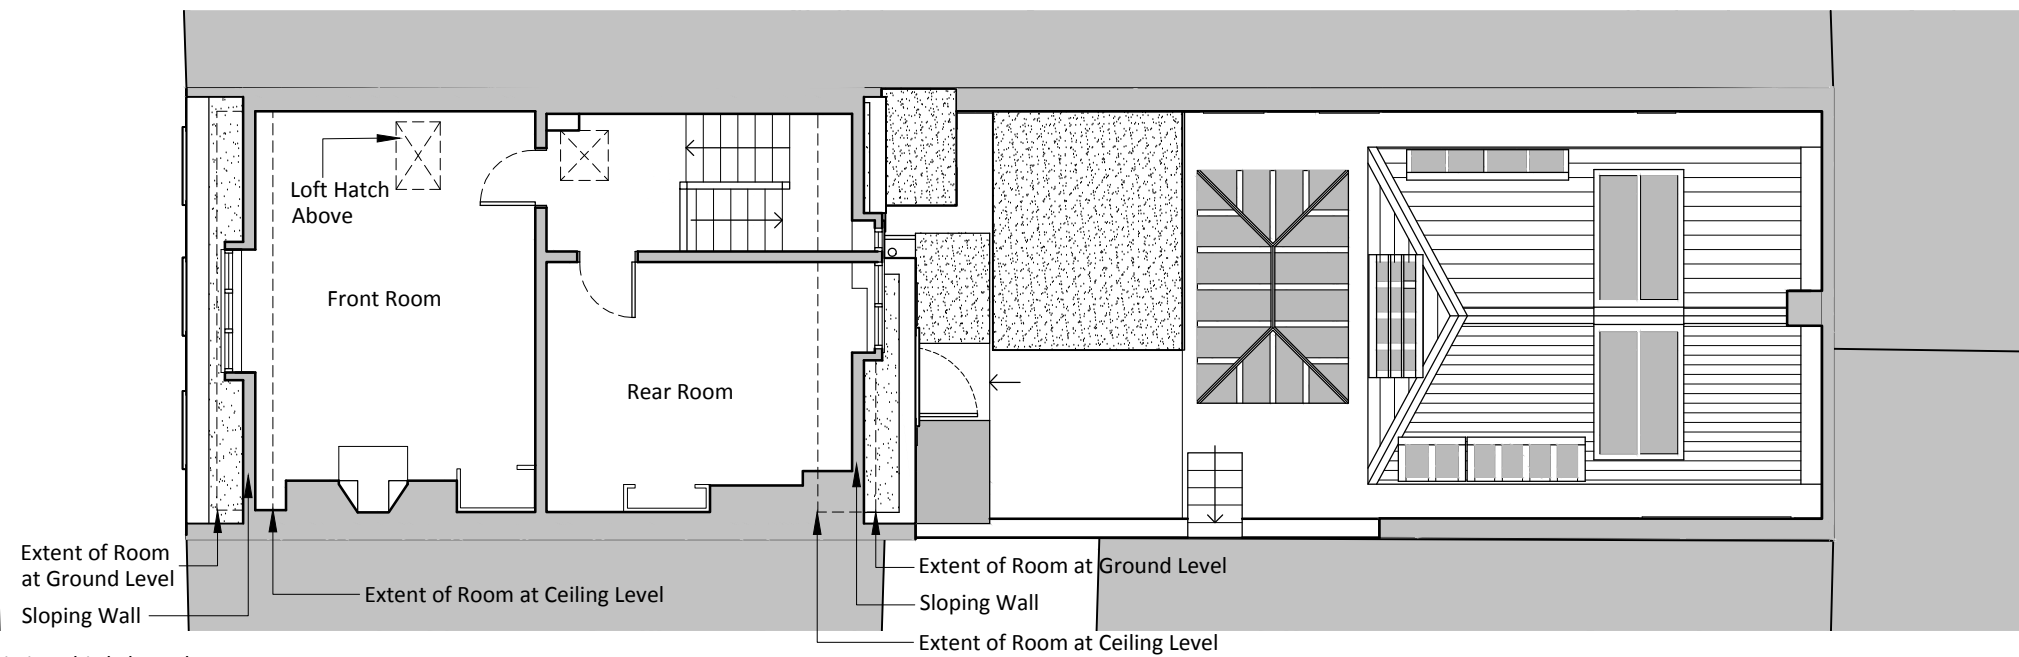


Existing Third Floor Plan
 1:100

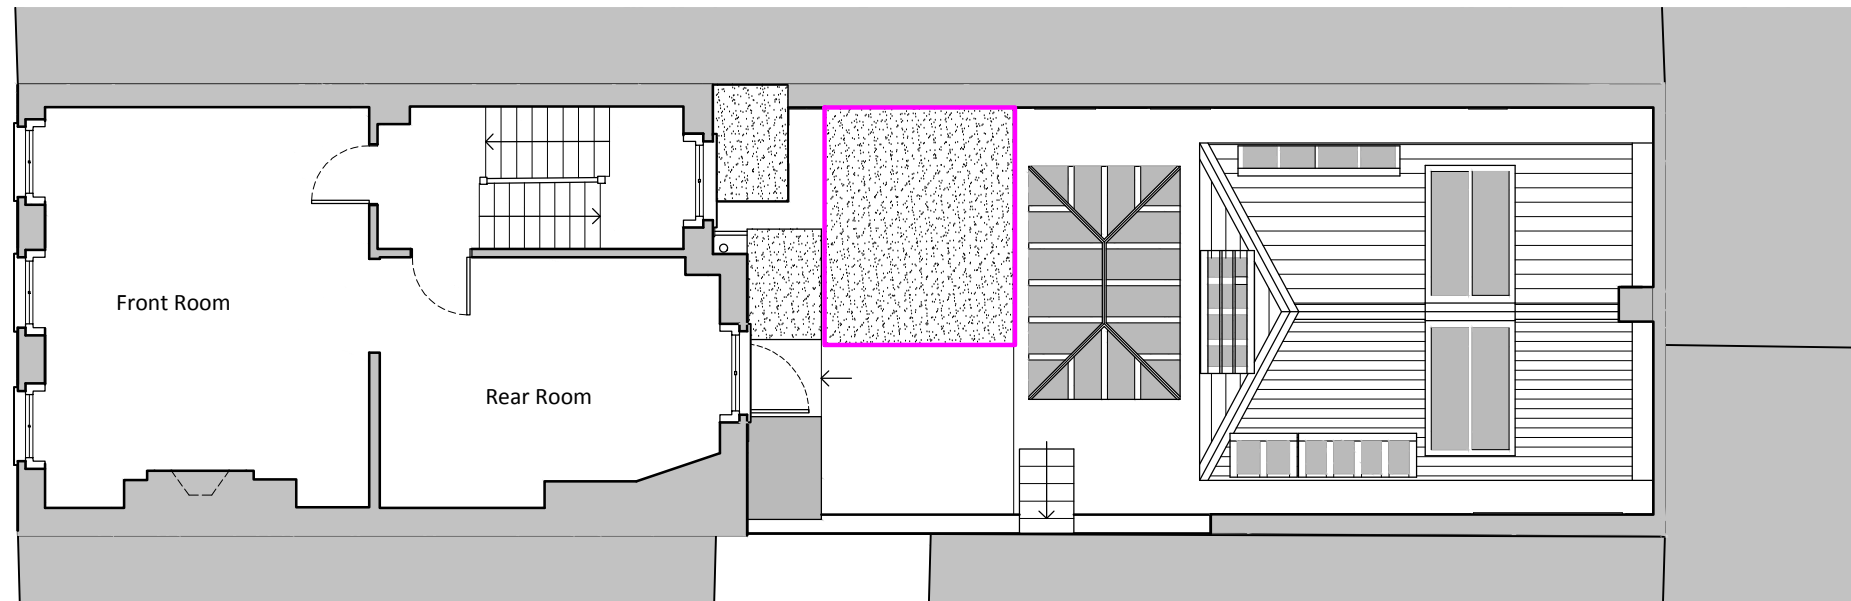

Existing Second Floor Plan
 1:100

 Canopy to be removed

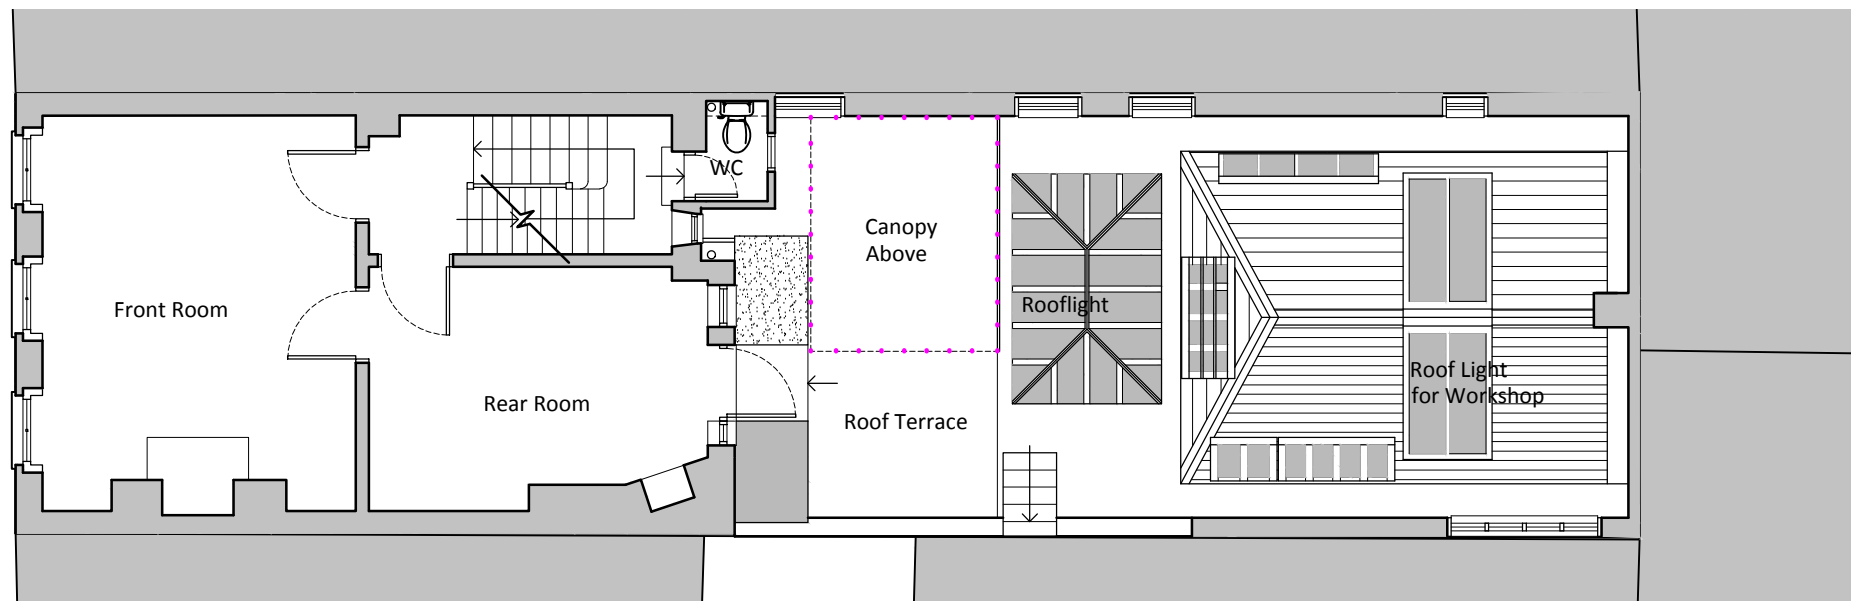

Existing First Floor Plan
 1:100



2 The Parade, Ash Road, Hartley
 Longfield, Kent DA3 8BG

Tel: 01474 703705
 www.grahamsimpkinplanning.co.uk
 Email: webmail@grahamsimpkinplanning.co.uk

Project Title 48 Berwick Street, Soho, London W1F 8JD		Job No 3103
Drawing Title Existing First Floor, Second Floor and Third Floor Plan	Drawing No 03	Revision A
Date 25.11.19	Drawn by LL	Checked by DA
Scale 1:100 @ A3	Note	

