



48 Berwick Street

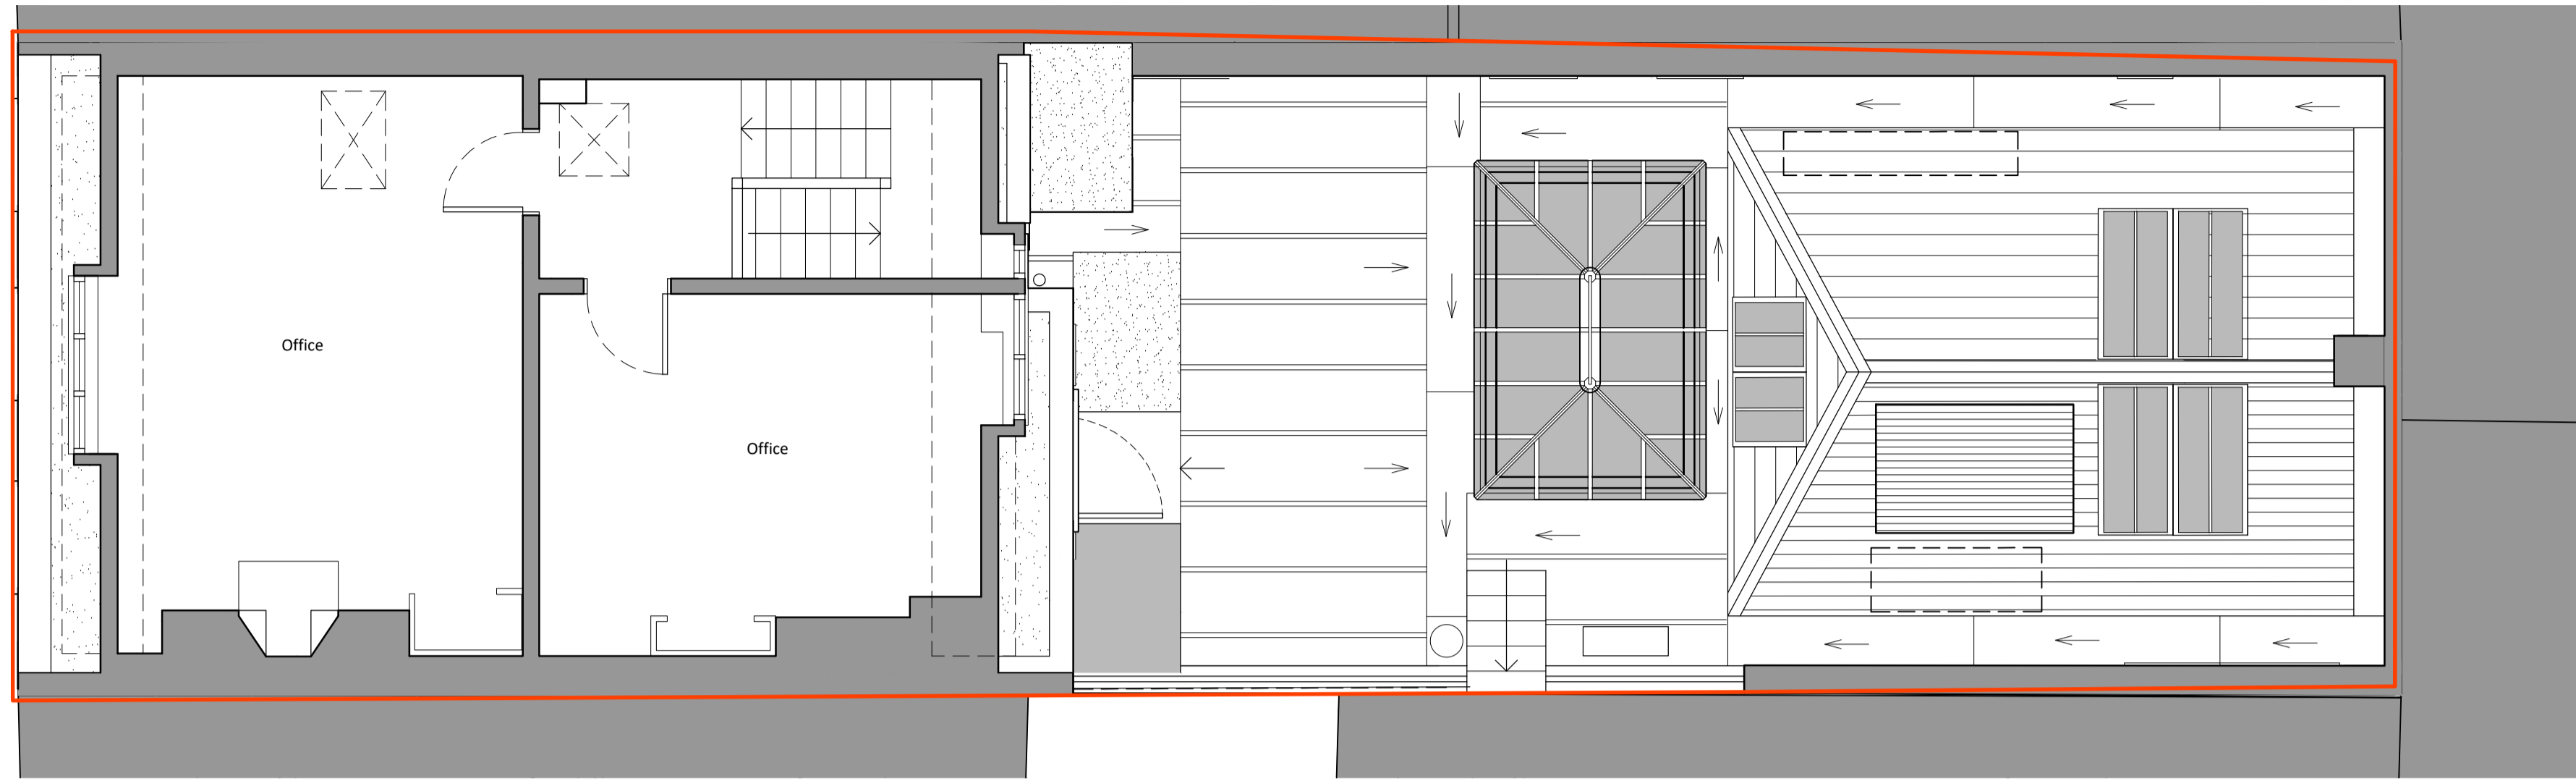

Proposed Third Floor Plan
1:50

48 Berwick Street

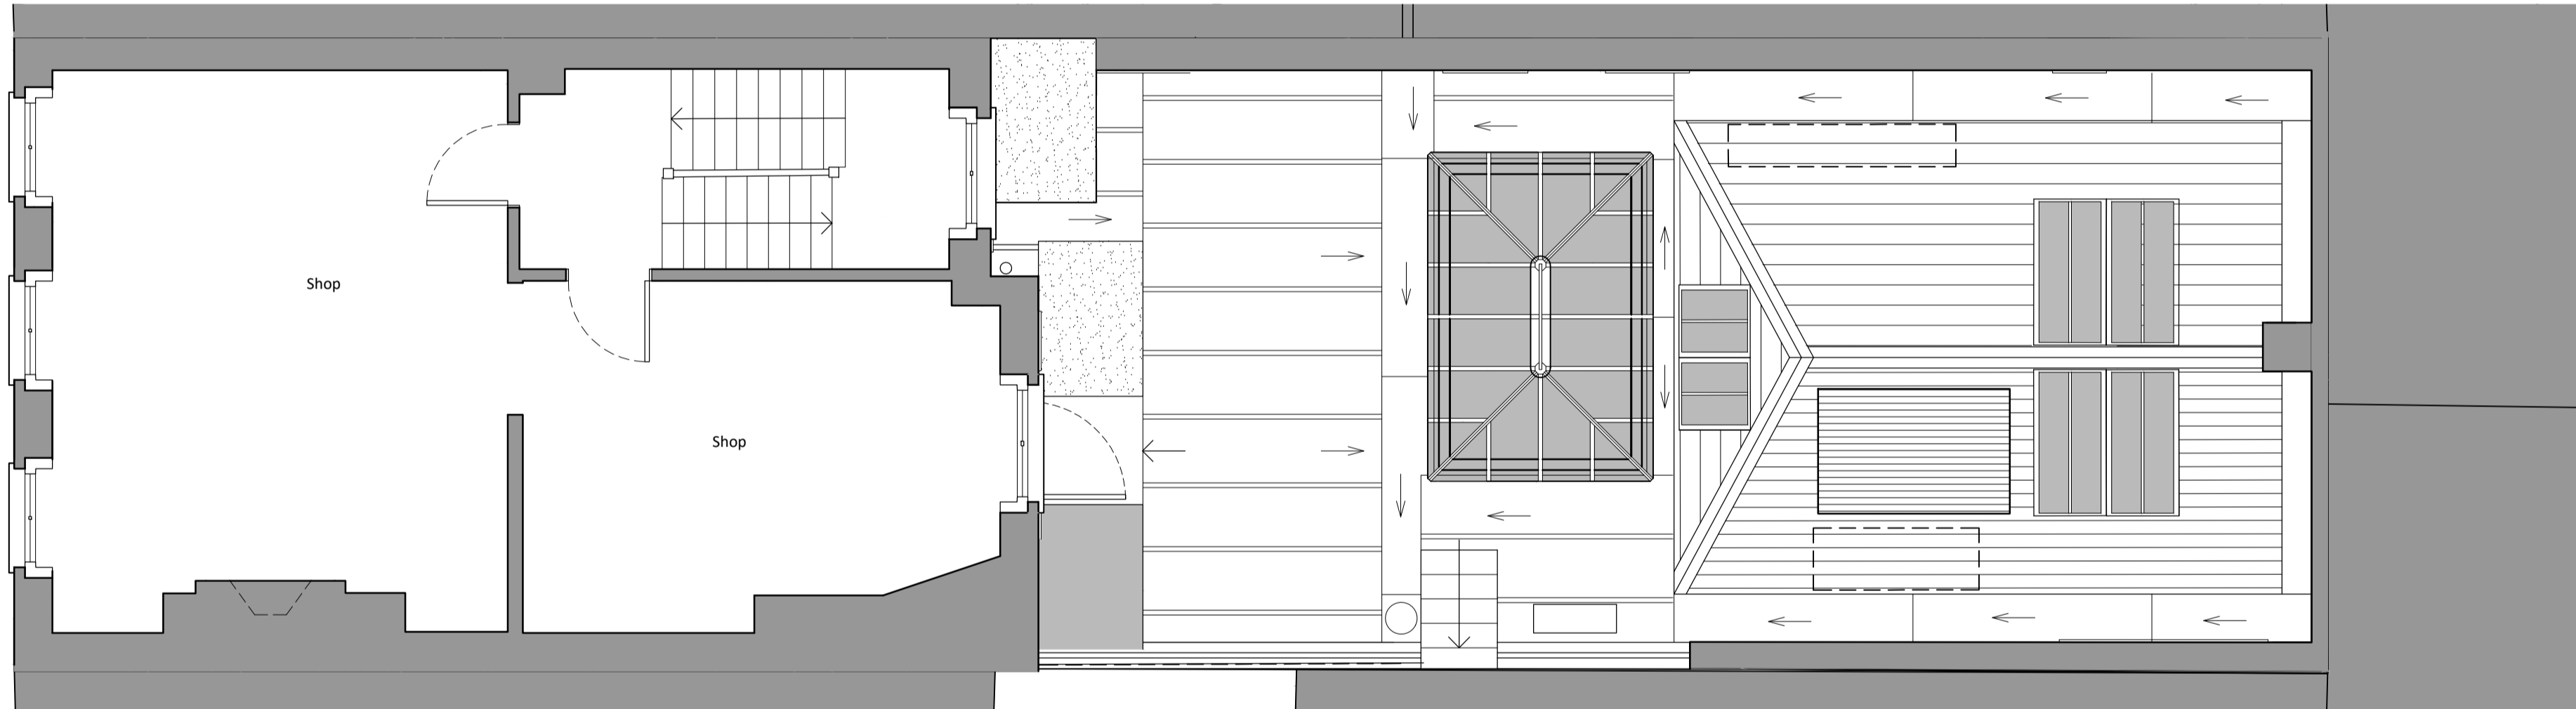

Proposed Second Floor Plan
1:50



2 The Parade, Ash Road, Hartley
Longfield, Kent DA3 8BG
Tel: 01474 703705
www.grahamsimpkinplanning.co.uk
Email: webmail@grahamsimpkinplanning.co.uk

Project Title 48 Berwick Street, Soho, London W1F 8JD		Job No 3103
Drawing Title Proposed Second and Third Floor Plans	Drawing No 10	Revision -
Date 02.06.21	Drawn by DA	Checked by GKS

Scale
1:50 @ A1

Note