




Courtyard Elevation (South) 1:100

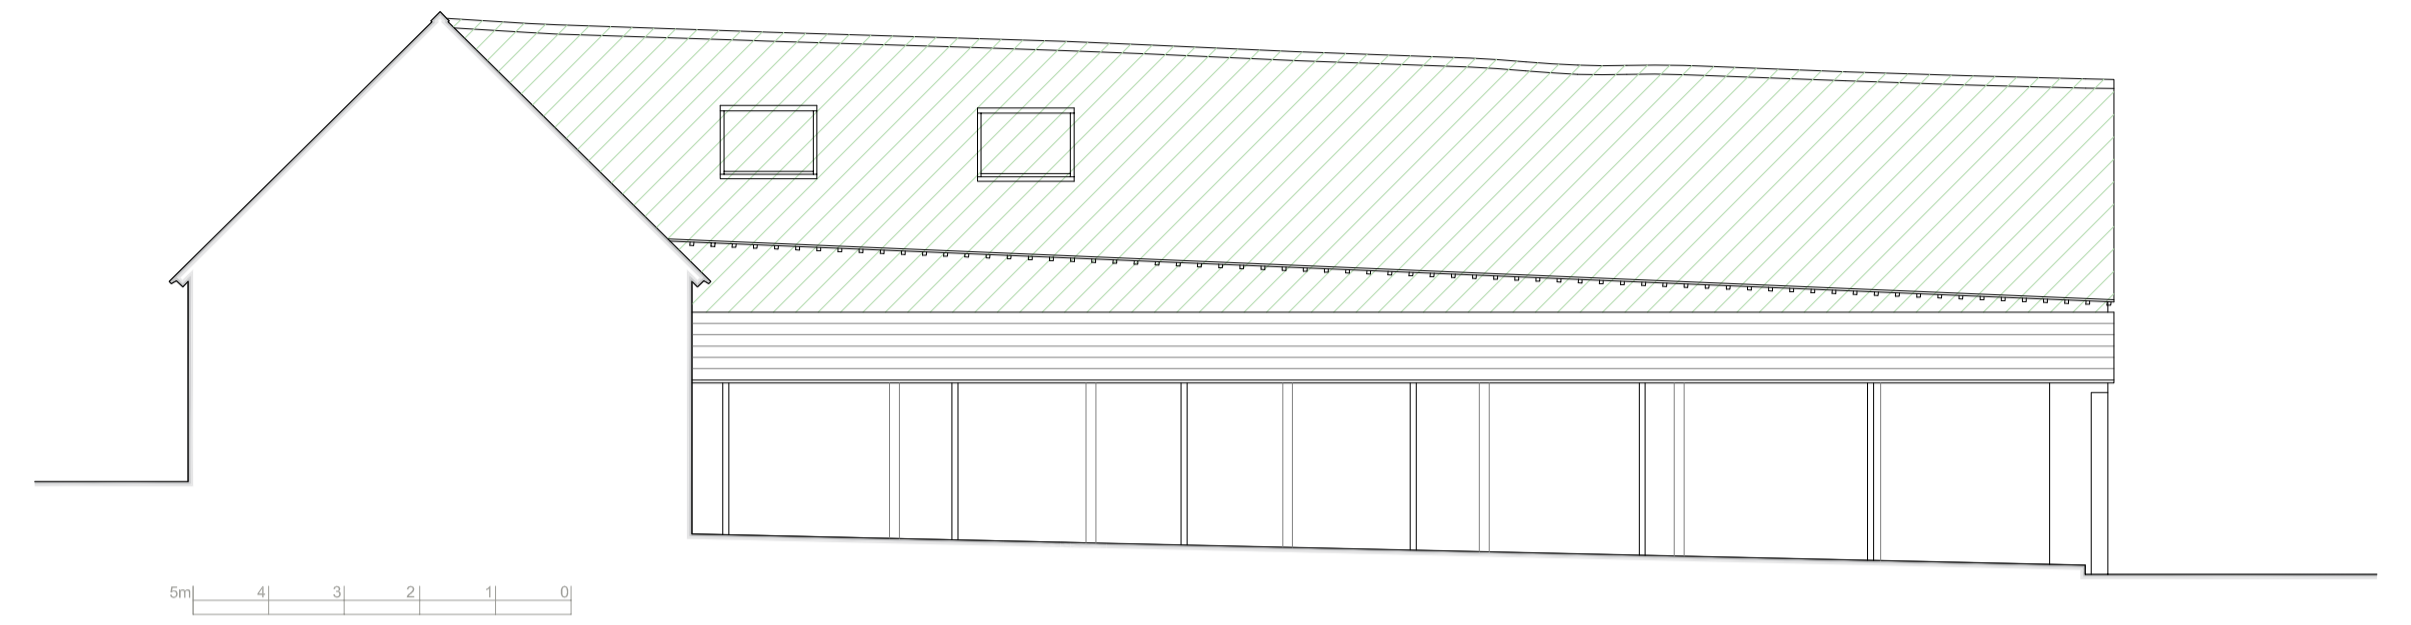

Courtyard Elevation (North) 1:100

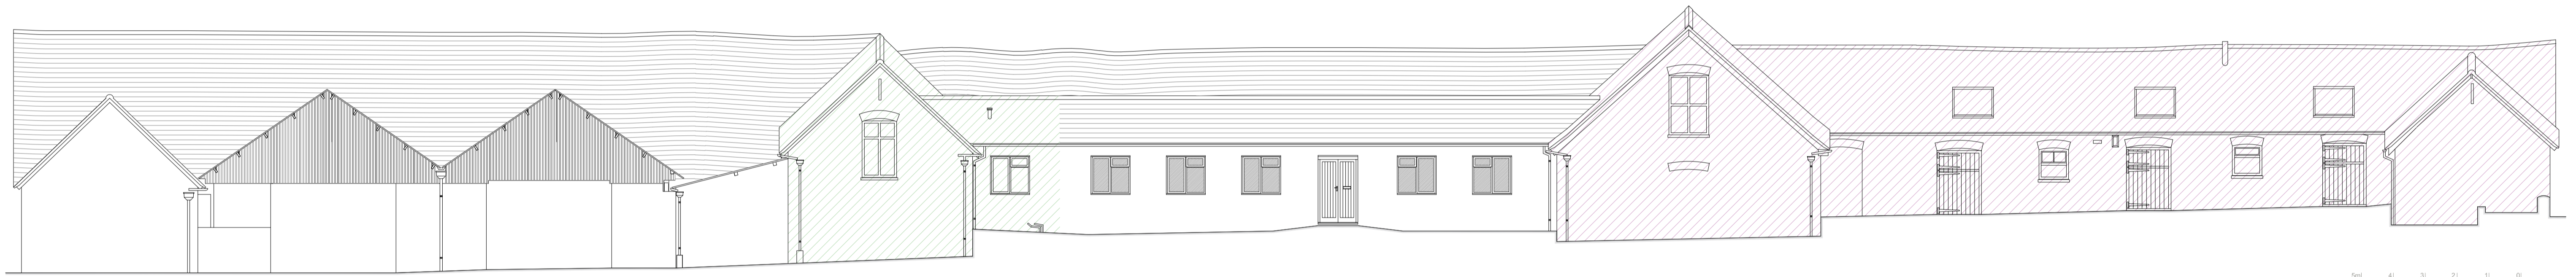

East Elevation 1:100

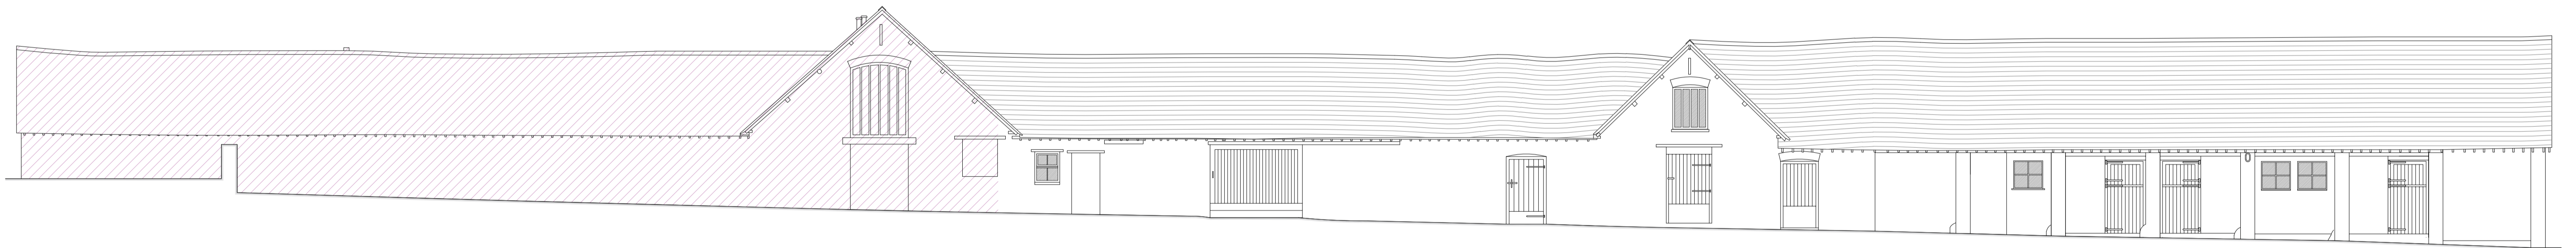

West Elevation 1:100

Revision	Description

JRN Properties - Mount Farm Workshops Conversion to Residential Elevations of Existing		date: Nov 20 drawn: [blank] checked: [blank] cust ref: [blank]	a1stair@a1stair.co.uk 07771 956771 www.a1stair.co.uk Dormers, The Green, Hinton Charterhouse, Bath BA2 7TJ
job no: 285 stage no: P-04 rev: - <small>Use North arrow only. All work and dimensions to be checked on site. Drawing to be read in conjunction with all relevant information. ©A1stair (A1stair) - All rights reserved.</small>	sheet no: P-04 scale: 1:100@A1	A1stair Architect	