



Courtyard Elevation (South) 1:100

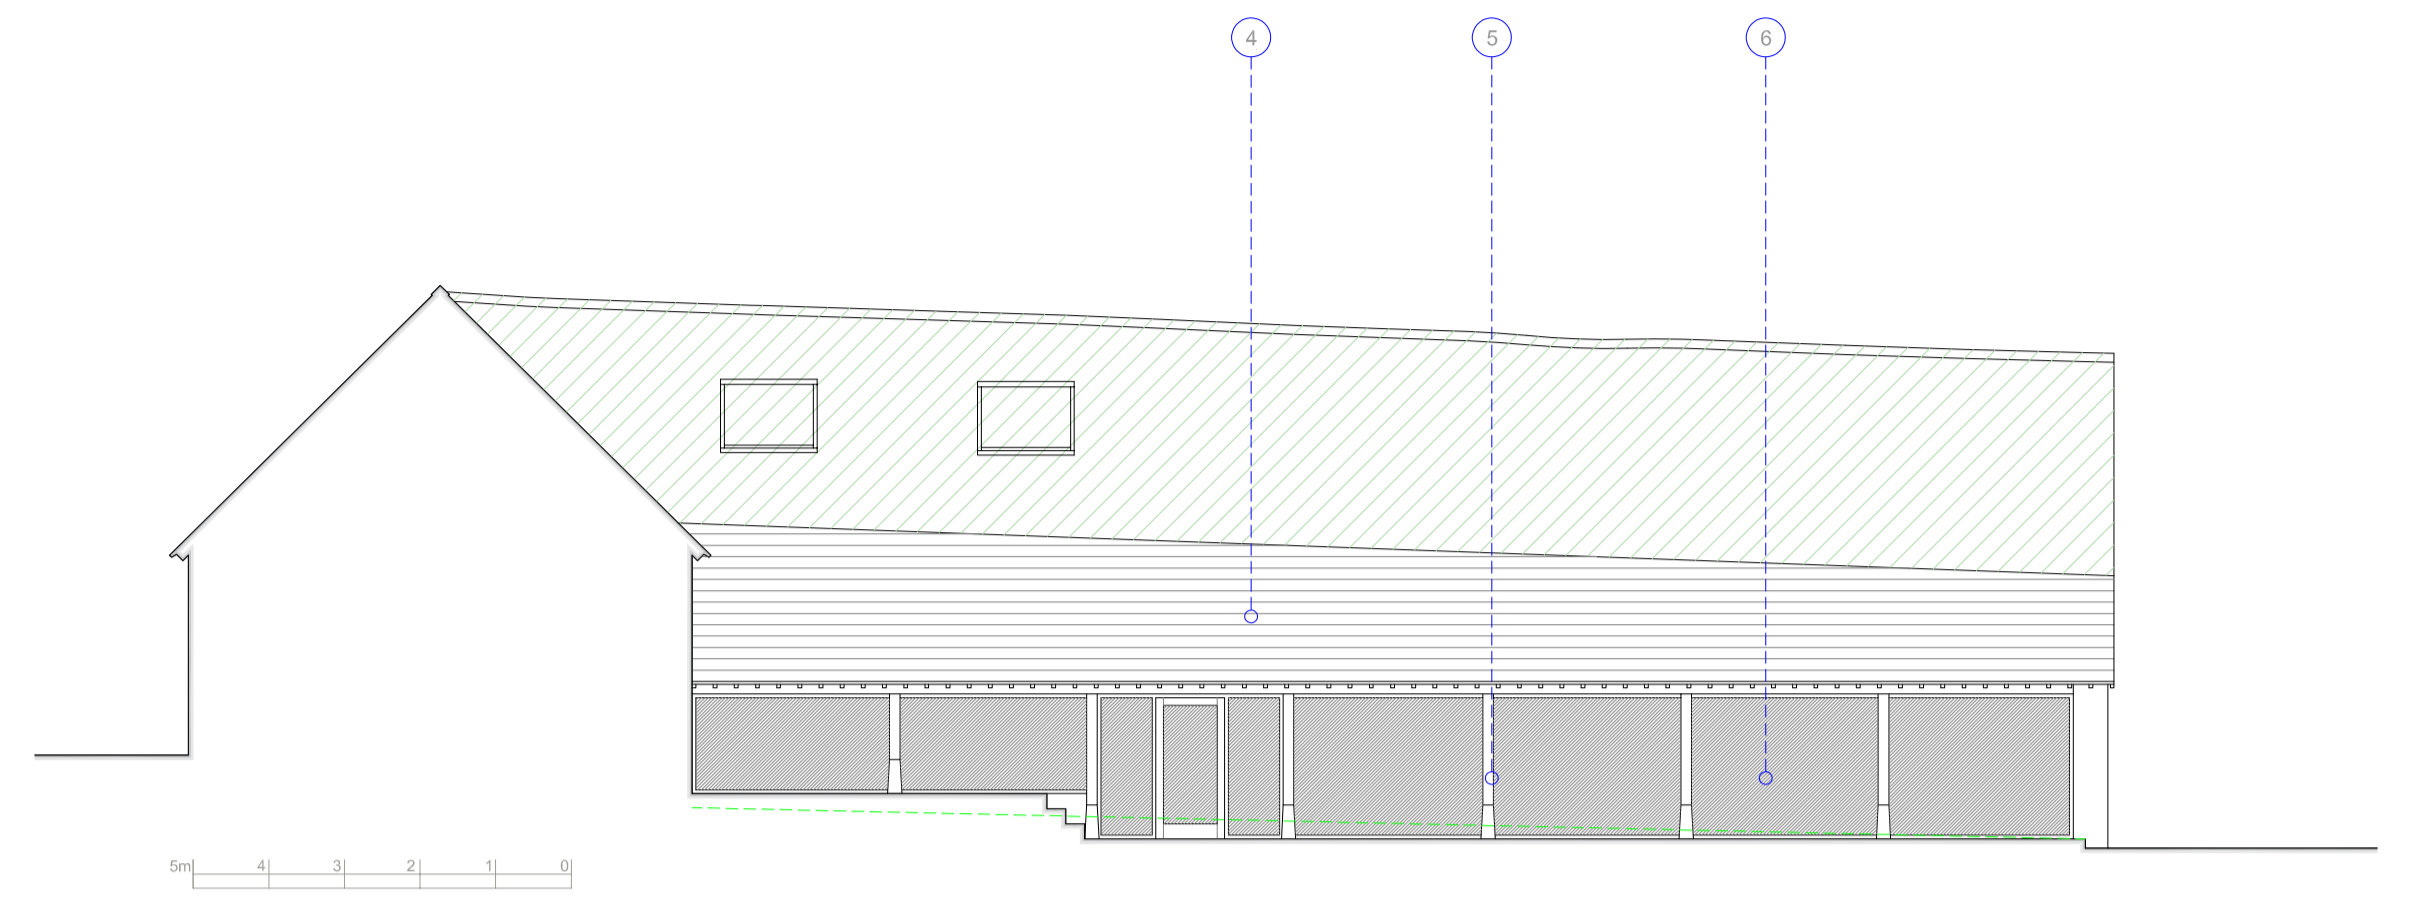

Courtyard Elevation (North) 1:100



East Elevation 1:100

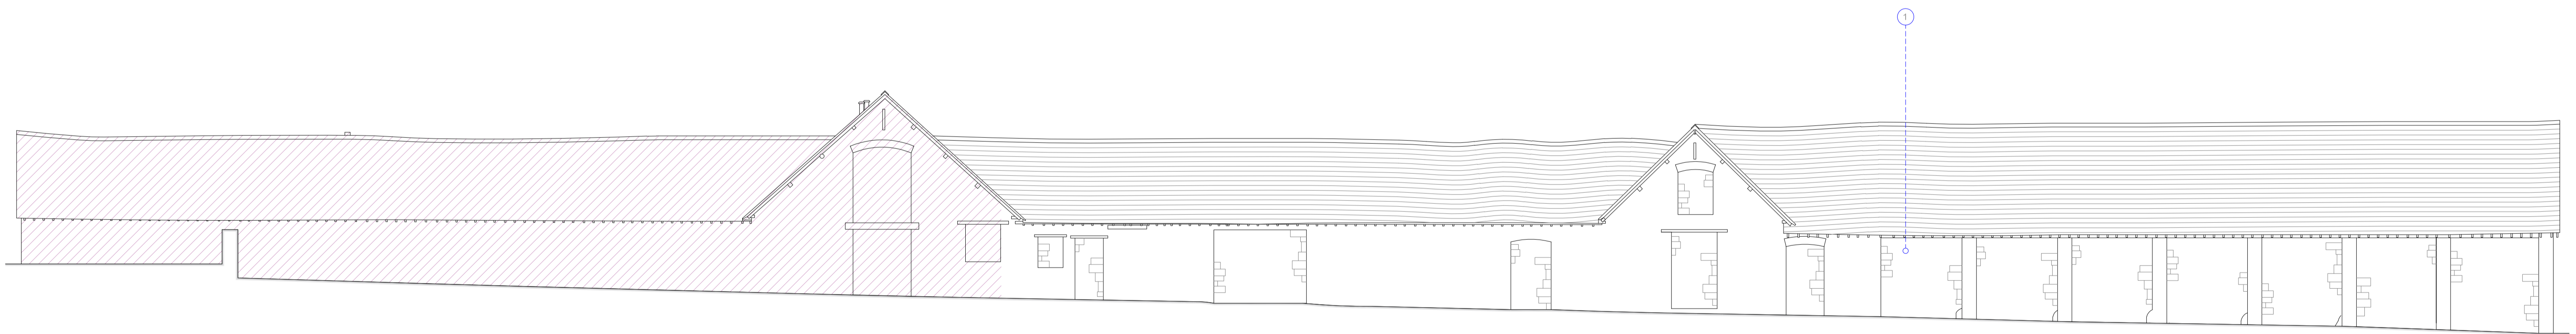

West Elevation 1:100

Revision	Description


Proposed Materials			
1	Stone wall infill to match existing stonework		
2	Painted timber windows and doors		
3	Conservation rooflight		
4	Roof tiles to match existing		
5	Oak post and beam		
6	Aluminium glazing system behind oak posts		

<b>JRN Properties - Mount Farm Workshops</b> Conversion to Residential Elevations of Proposed		date: Nov 20 drawn: [blank] checked: [blank] cust ref: [blank]
job no: 285 design no: P-06 rev: A	scale: 1:100@A1	a1stair@a1stairellen.co.uk 07771 956771 www.a1stairellen.co.uk Dormers, The Green, Hinton Charterhouse, Bath, BA2 7TJ
Use fixed dimensions only. All work and dimensions to be checked on site. Drawing to be read in conjunction with all relevant information. ©A1stair Ellen Architects. All rights reserved.		<b>A1stair Ellen Architect #</b>