


KEY

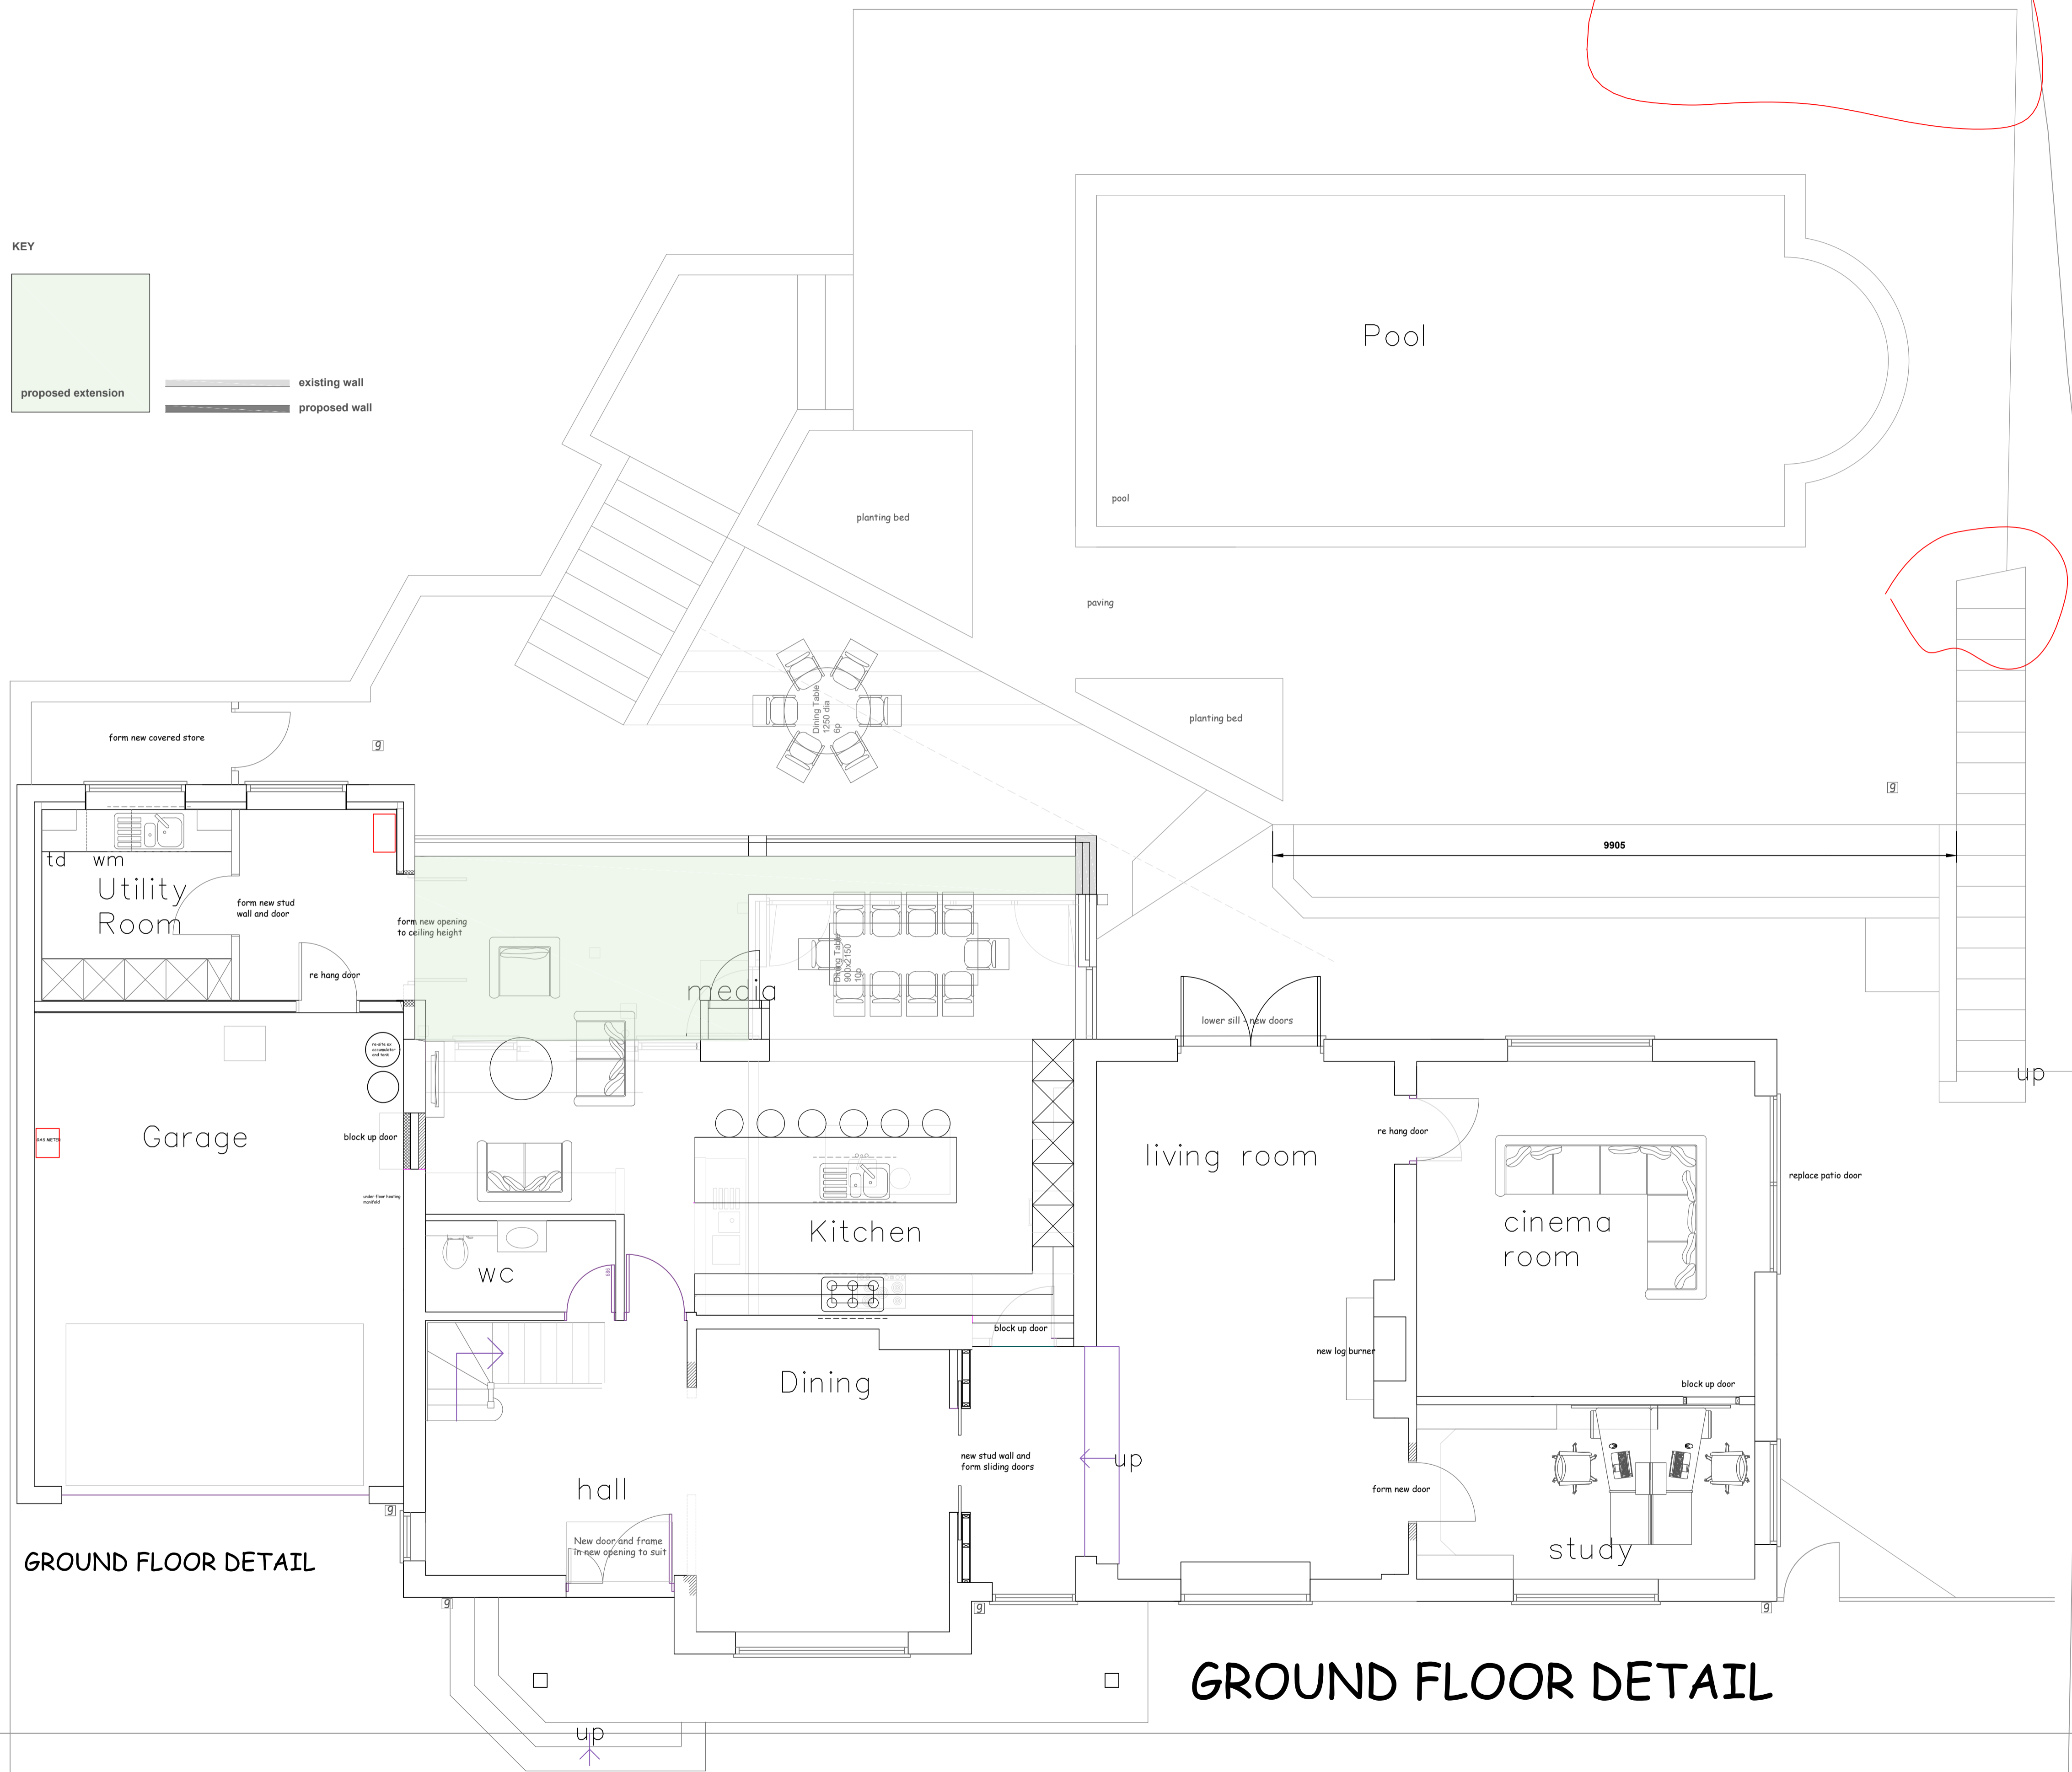

GROUND FLOOR DETAIL

GROUND FLOOR DETAIL

DO NOT SCALE THIS DRAWING  
 USE FIGURED DIMENSIONS ONLY  
 ALL DIMENSIONS TO BE CHECKED  
 ON SITE PRIOR TO CONSTRUCTION

ALL COPYRIGHT RESERVED ©



PROJECT: WOODLANDS OAKLEY  
 ADDRESS: PROPOSED GROUND FLOOR PLAN  
 PROJECT 2116 DRAWING 04 AMENDMENT SCALE 1:50@A1 DATE 26/05/2021  
 BAYTREE HOUSE, PARABOLA ROAD, CHELTENHAM, GL50 3BD 01242 269922, 07792904746  
 RALPH@YOURARCHITECT.ORG.UK WWW.YOURARCHITECT.ORG.UK

