



SCALE:  
1:1250

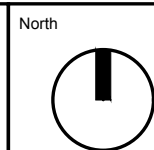


SCALE: 1:500

© Christopher Bowen  
This drawing and any design hereon is the copyright of the Consultants and must not be reproduced without their written consent. All drawings remain the property of the Consultants. Figured dimension only to be taken from this drawing. All dimensions to be checked on site. Consultants to be informed immediately of any discrepancies before work proceeds.


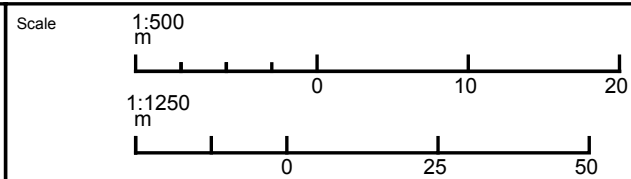


Rev	Date	Detail	Client	A. COHEN	
A	16.01.19	AMENDMENTS FOR APPLICATION VALIDATION	Project Title	349 COMMERCIAL ROAD, LONDON, E1	
			Title	PROPOSED LOCATION & OS PLAN	
			Drawn by		Drawing No.
			Date	Rev	Scale
	20.11.18	A	1:500 & 1:1250		A3
					1869.OS.01

**BOWEN**  
ARCHITECTS  
26 STORE STREET  
LONDON WC1E 7BT  
020 7625 5373 07831105360  
projects@bowenarchitects.co.uk

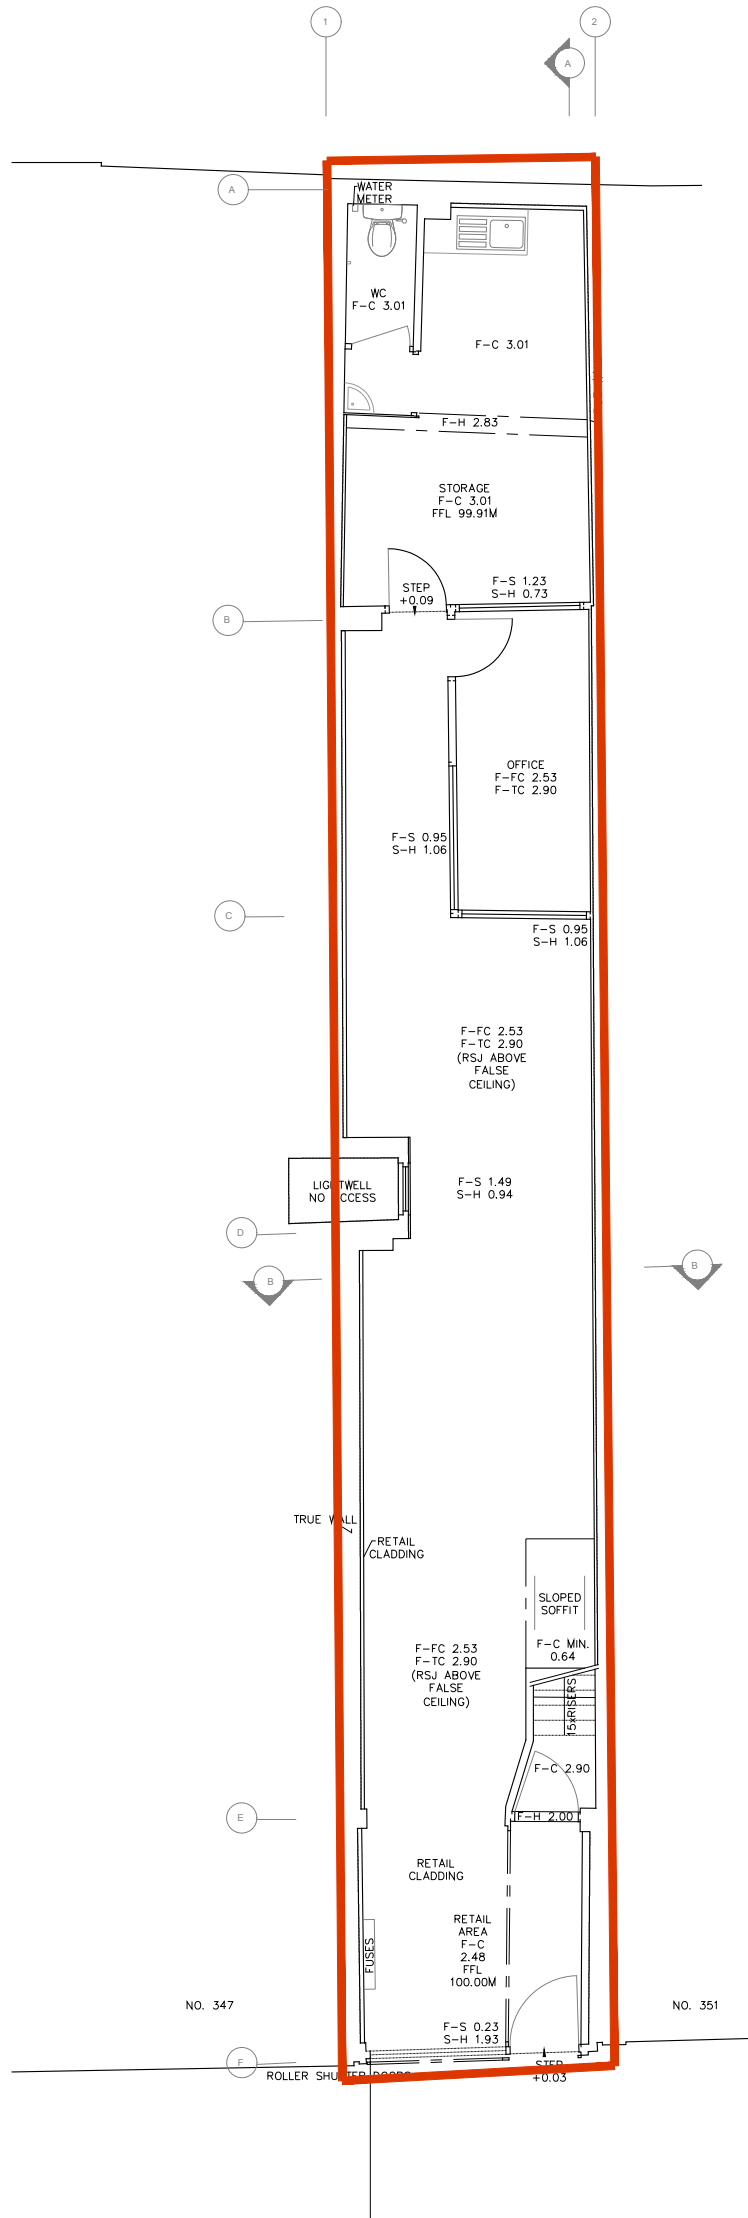


© BOWEN ARCHITECTS LTD  
 This drawing and any design hereon is the copyright of the Consultants and must not be reproduced without their written consent. All drawings remain the property of the Consultants.  
 Figured dimension only to be taken from this drawing. All dimensions to be checked on site.  
 Consultants to be informed immediately of any discrepancies before work proceeds.

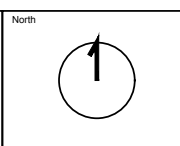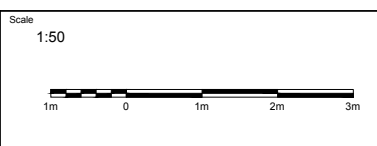



Rev	Date	Checked by	Detail

Client <b>Alberto Cohen</b>		
Project Title <b>349 Commercial Road, London, E1</b>		
Title <b>Existing Ground Floor Plan</b>		
Drawn by	Rev	Drawing No.
Date <b>14.05.21</b>	Scale <b>1:50</b>	<b>1869.EX.01</b>

**BOWEN**  
 ARCHITECTS  
 26 STORE STREET  
 LONDON WC1E 7BT  
 0 2 0 7 8 2 5 5 3 7 3  
 projects@bowenarchitects.co.uk

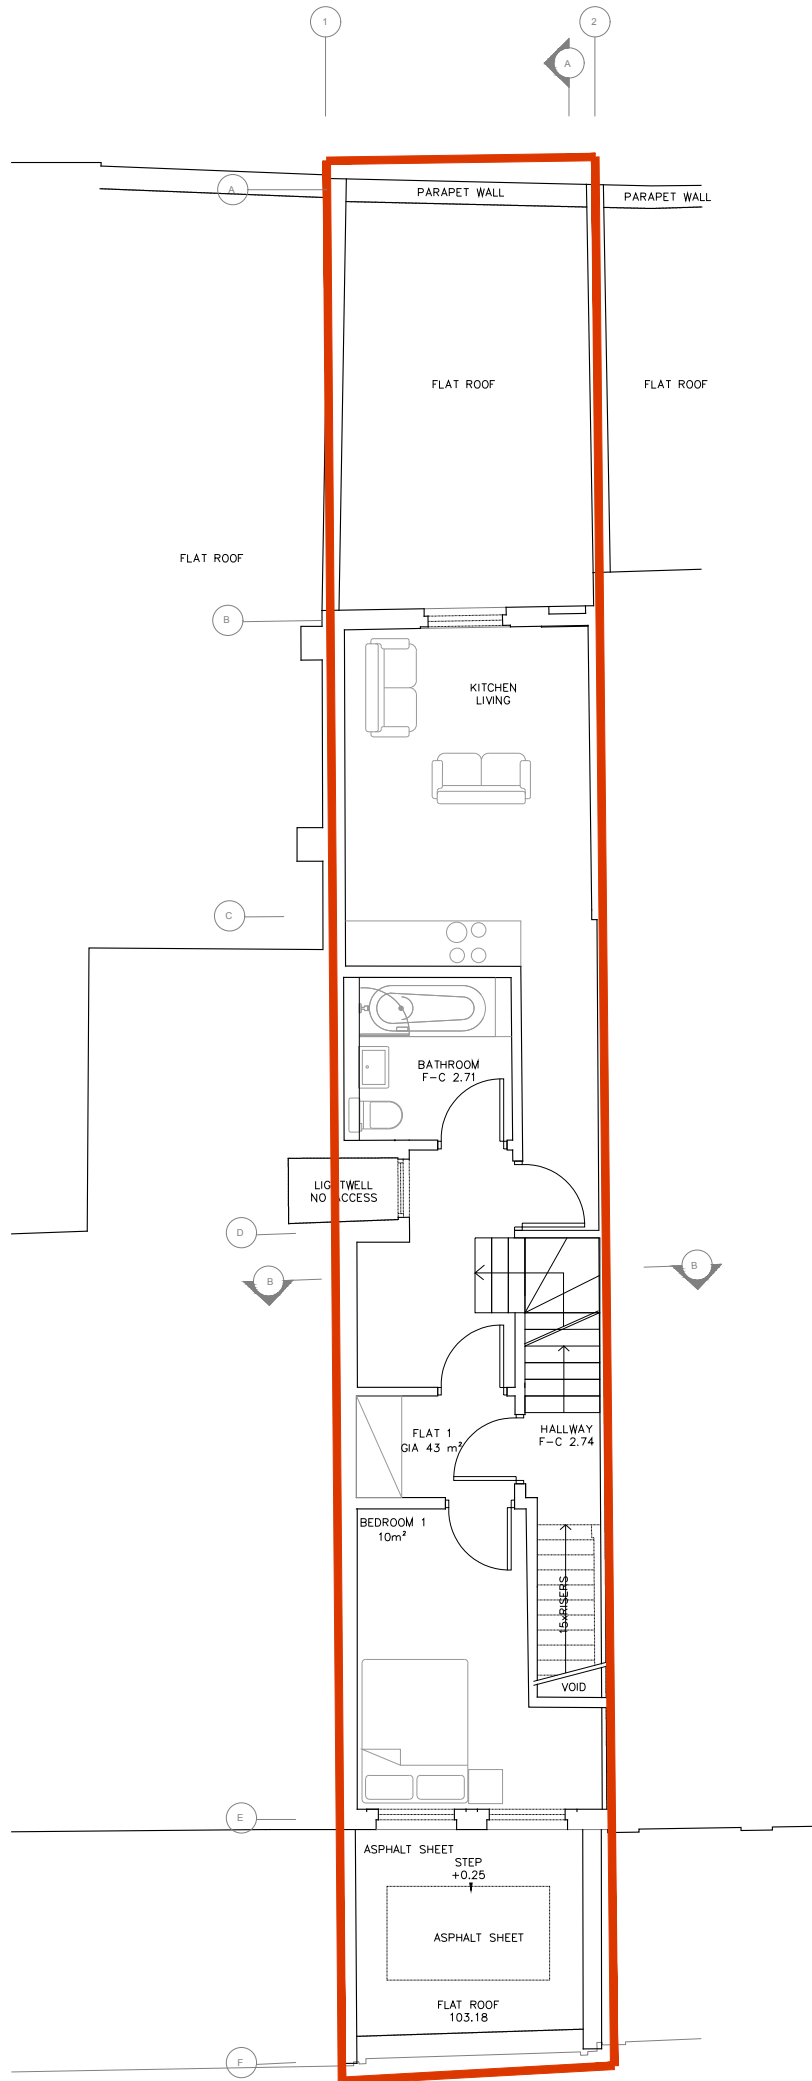


© BOWEN ARCHITECTS LTD  
 This drawing and any design hereon is the copyright of the Consultants and must not be reproduced without their written consent. All drawings remain the property of the Consultants.  
 Figured dimension only to be taken from this drawing. All dimensions to be checked on site.  
 Consultants to be informed immediately of any discrepancies before work proceeds.

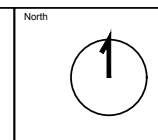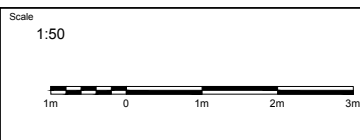



Rev	Date	Checked by	Detail

Client <b>Alberto Cohen</b>	
Project Title <b>349 Commercial Road, London, E1</b>	
Title <b>Existing First Floor Plan</b>	
Drawn by	Rev
Date <b>14.05.21</b>	Scale <b>1:50</b>
Drawing No. <b>1869.EX.02</b>	

**BOWEN**  
 ARCHITECTS  
 26 STORE STREET  
 LONDON WC1E 7BT  
 0 2 0 7 8 2 5 5 3 7 3  
 projects@bowenarchitects.co.uk

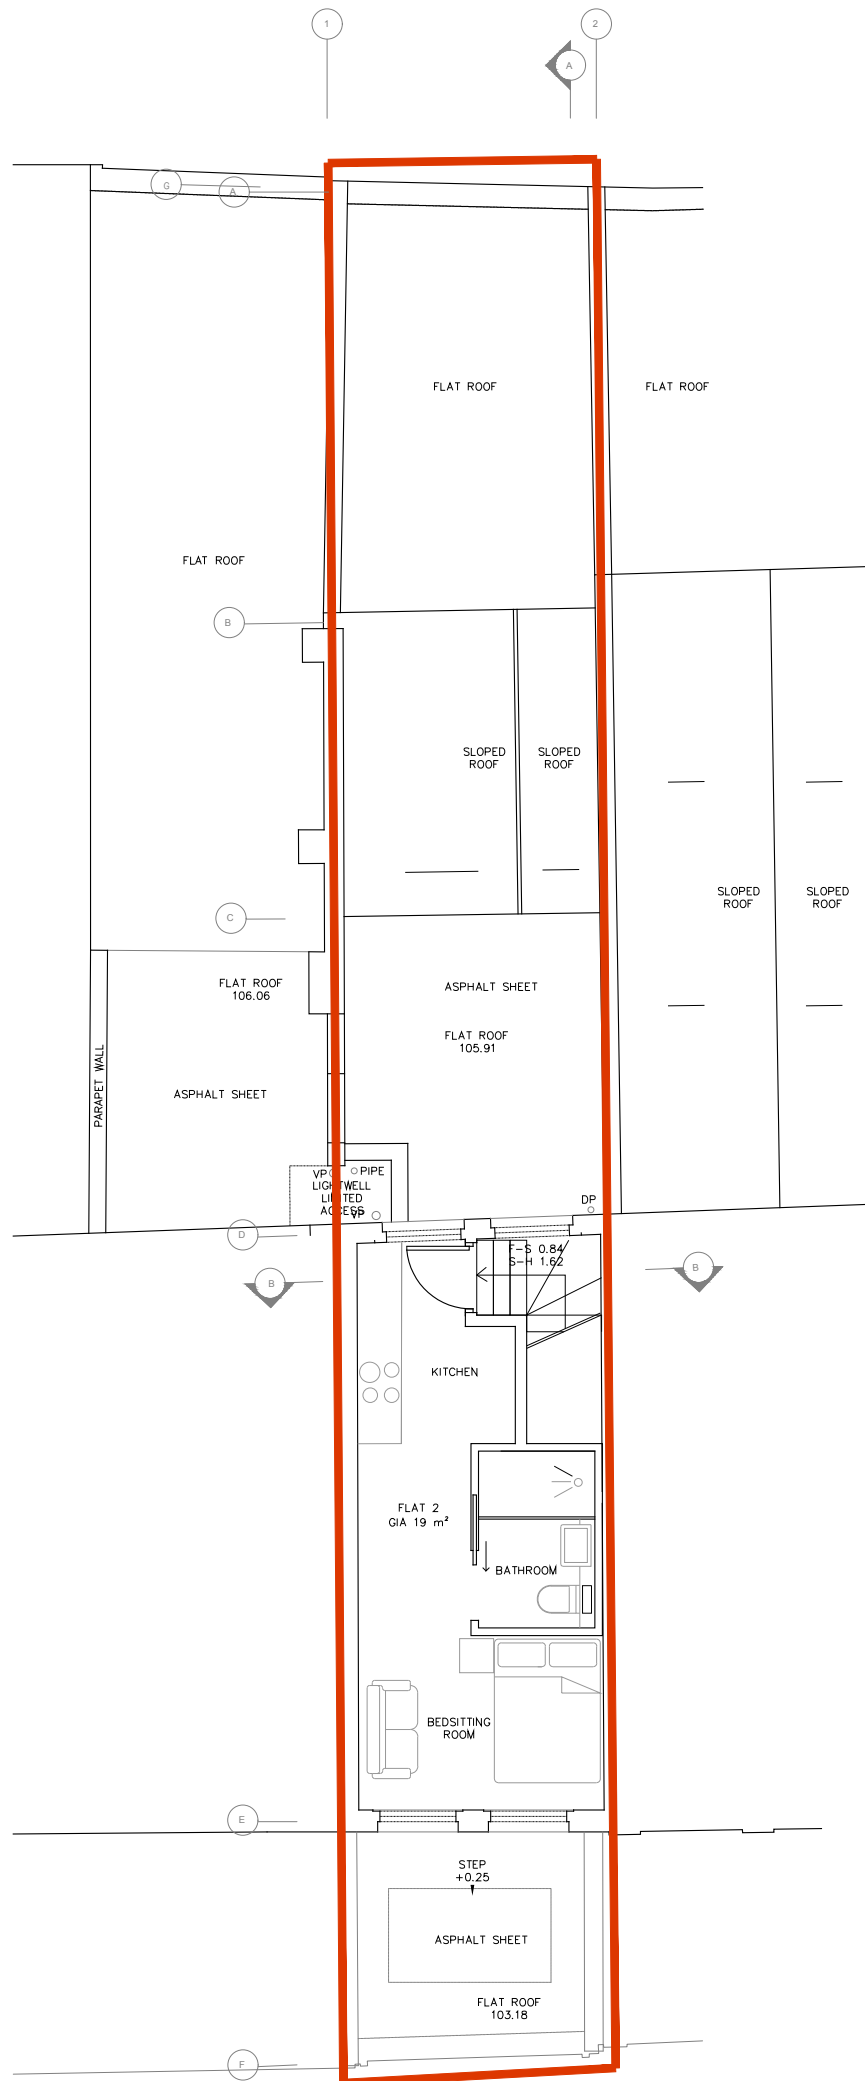

© BOWEN ARCHITECTS LTD  
 This drawing and any design hereon is the copyright of the Consultants and must not be reproduced without their written consent. All drawings remain the property of the Consultants.  
 Figured dimension only to be taken from this drawing. All dimensions to be checked on site.  
 Consultants to be informed immediately of any discrepancies before work proceeds.

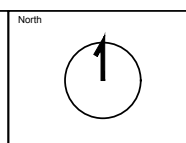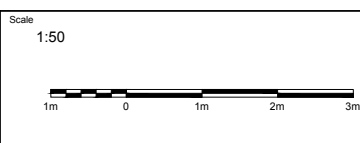



Rev	Date	Checked by	Detail

Client <b>Alberto Cohen</b>	
Project Title <b>349 Commercial Road, London, E1</b>	
Title <b>Existing Second Floor Plan</b>	
Drawn by	Rev
Date <b>14.05.21</b>	Scale <b>1:50</b>
Drawing No. <b>1869.EX.03</b>	

**BOWEN**  
 ARCHITECTS  
 26 STORE STREET  
 LONDON WC1E 7BT  
 0 2 0 7 8 2 5 5 3 7 3  
 projects@bowenarchitects.co.uk




© BOWEN ARCHITECTS LTD  
 This drawing and any design hereon is the copyright of the Consultants and must not be reproduced without their written consent. All drawings remain the property of the Consultants.  
 Figured dimension only to be taken from this drawing. All dimensions to be checked on site.  
 Consultants to be informed immediately of any discrepancies before work proceeds.

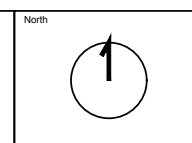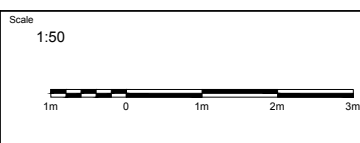



Rev	Date	Checked by	Detail

Client <b>Alberto Cohen</b>	
Project Title <b>349 Commercial Road, London, E1</b>	
Title <b>Existing Roof Plan</b>	
Drawn by	Rev
Date <b>14.05.21</b>	Scale <b>1:50</b>
Drawing No. <b>1869.EX.04</b>	

**BOWEN ARCHITECTS**  
 26 STORE STREET  
 LONDON WC1E 7BT  
 0 2 0 7 8 2 5 5 3 7 3  
 projects@bowenarchitects.co.uk

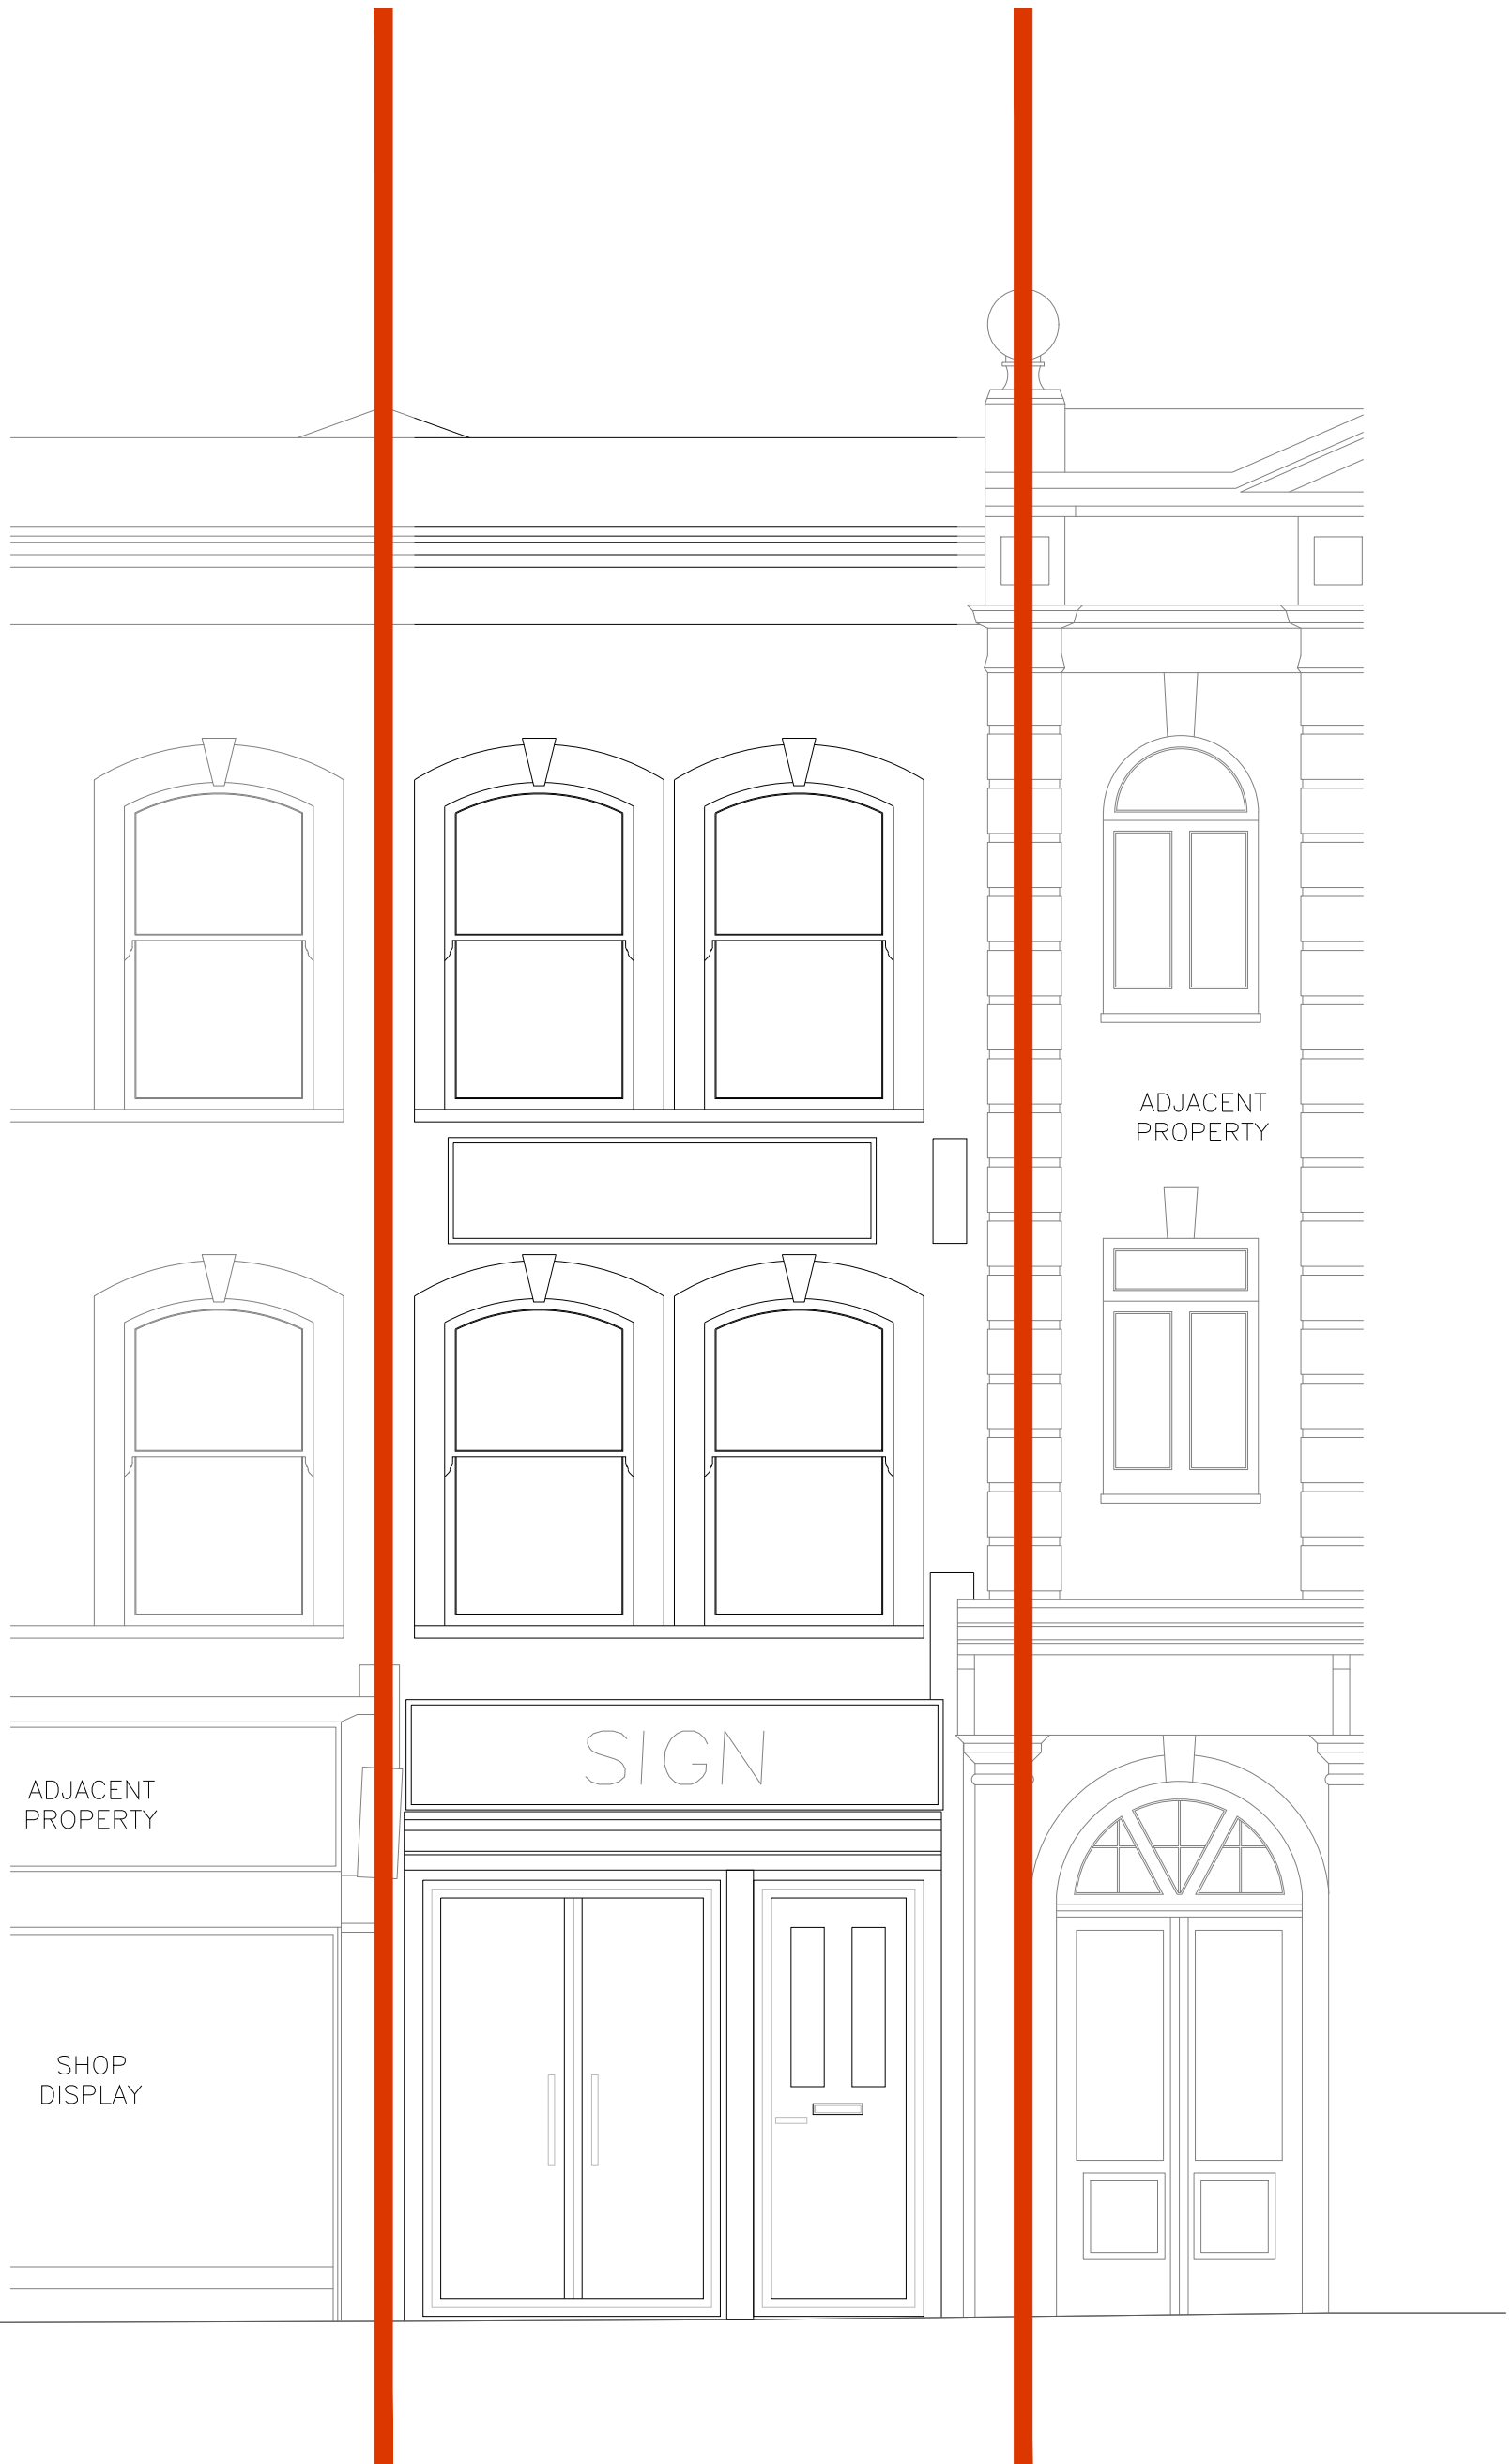


© BOWEN ARCHITECTS LTD  
 This drawing and any design hereon is the copyright of the Consultants and must not be reproduced without their written consent. All drawings remain the property of the Consultants.  
 Figured dimension only to be taken from this drawing. All dimensions to be checked on site.  
 Consultants to be informed immediately of any discrepancies before work proceeds.

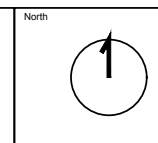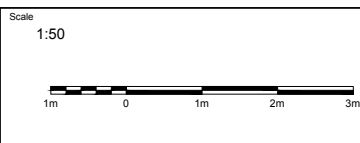


Rev	Date	Checked by	Detail

Client <b>Alberto Cohen</b>	
Project Title <b>349 Commercial Road, London, E1</b>	
Title <b>Existing front elevation</b>	
Drawn by	Rev
Date <b>14.05.21</b>	Scale <b>1:20</b>
Drawing No. <b>1869.EX.05</b>	



**BOWEN**  
 ARCHITECTS  
 26 STORE STREET  
 LONDON WC1E 7BT  
 0 2 0 7 8 2 5 5 3 7 3  
 projects@bowenarchitects.co.uk

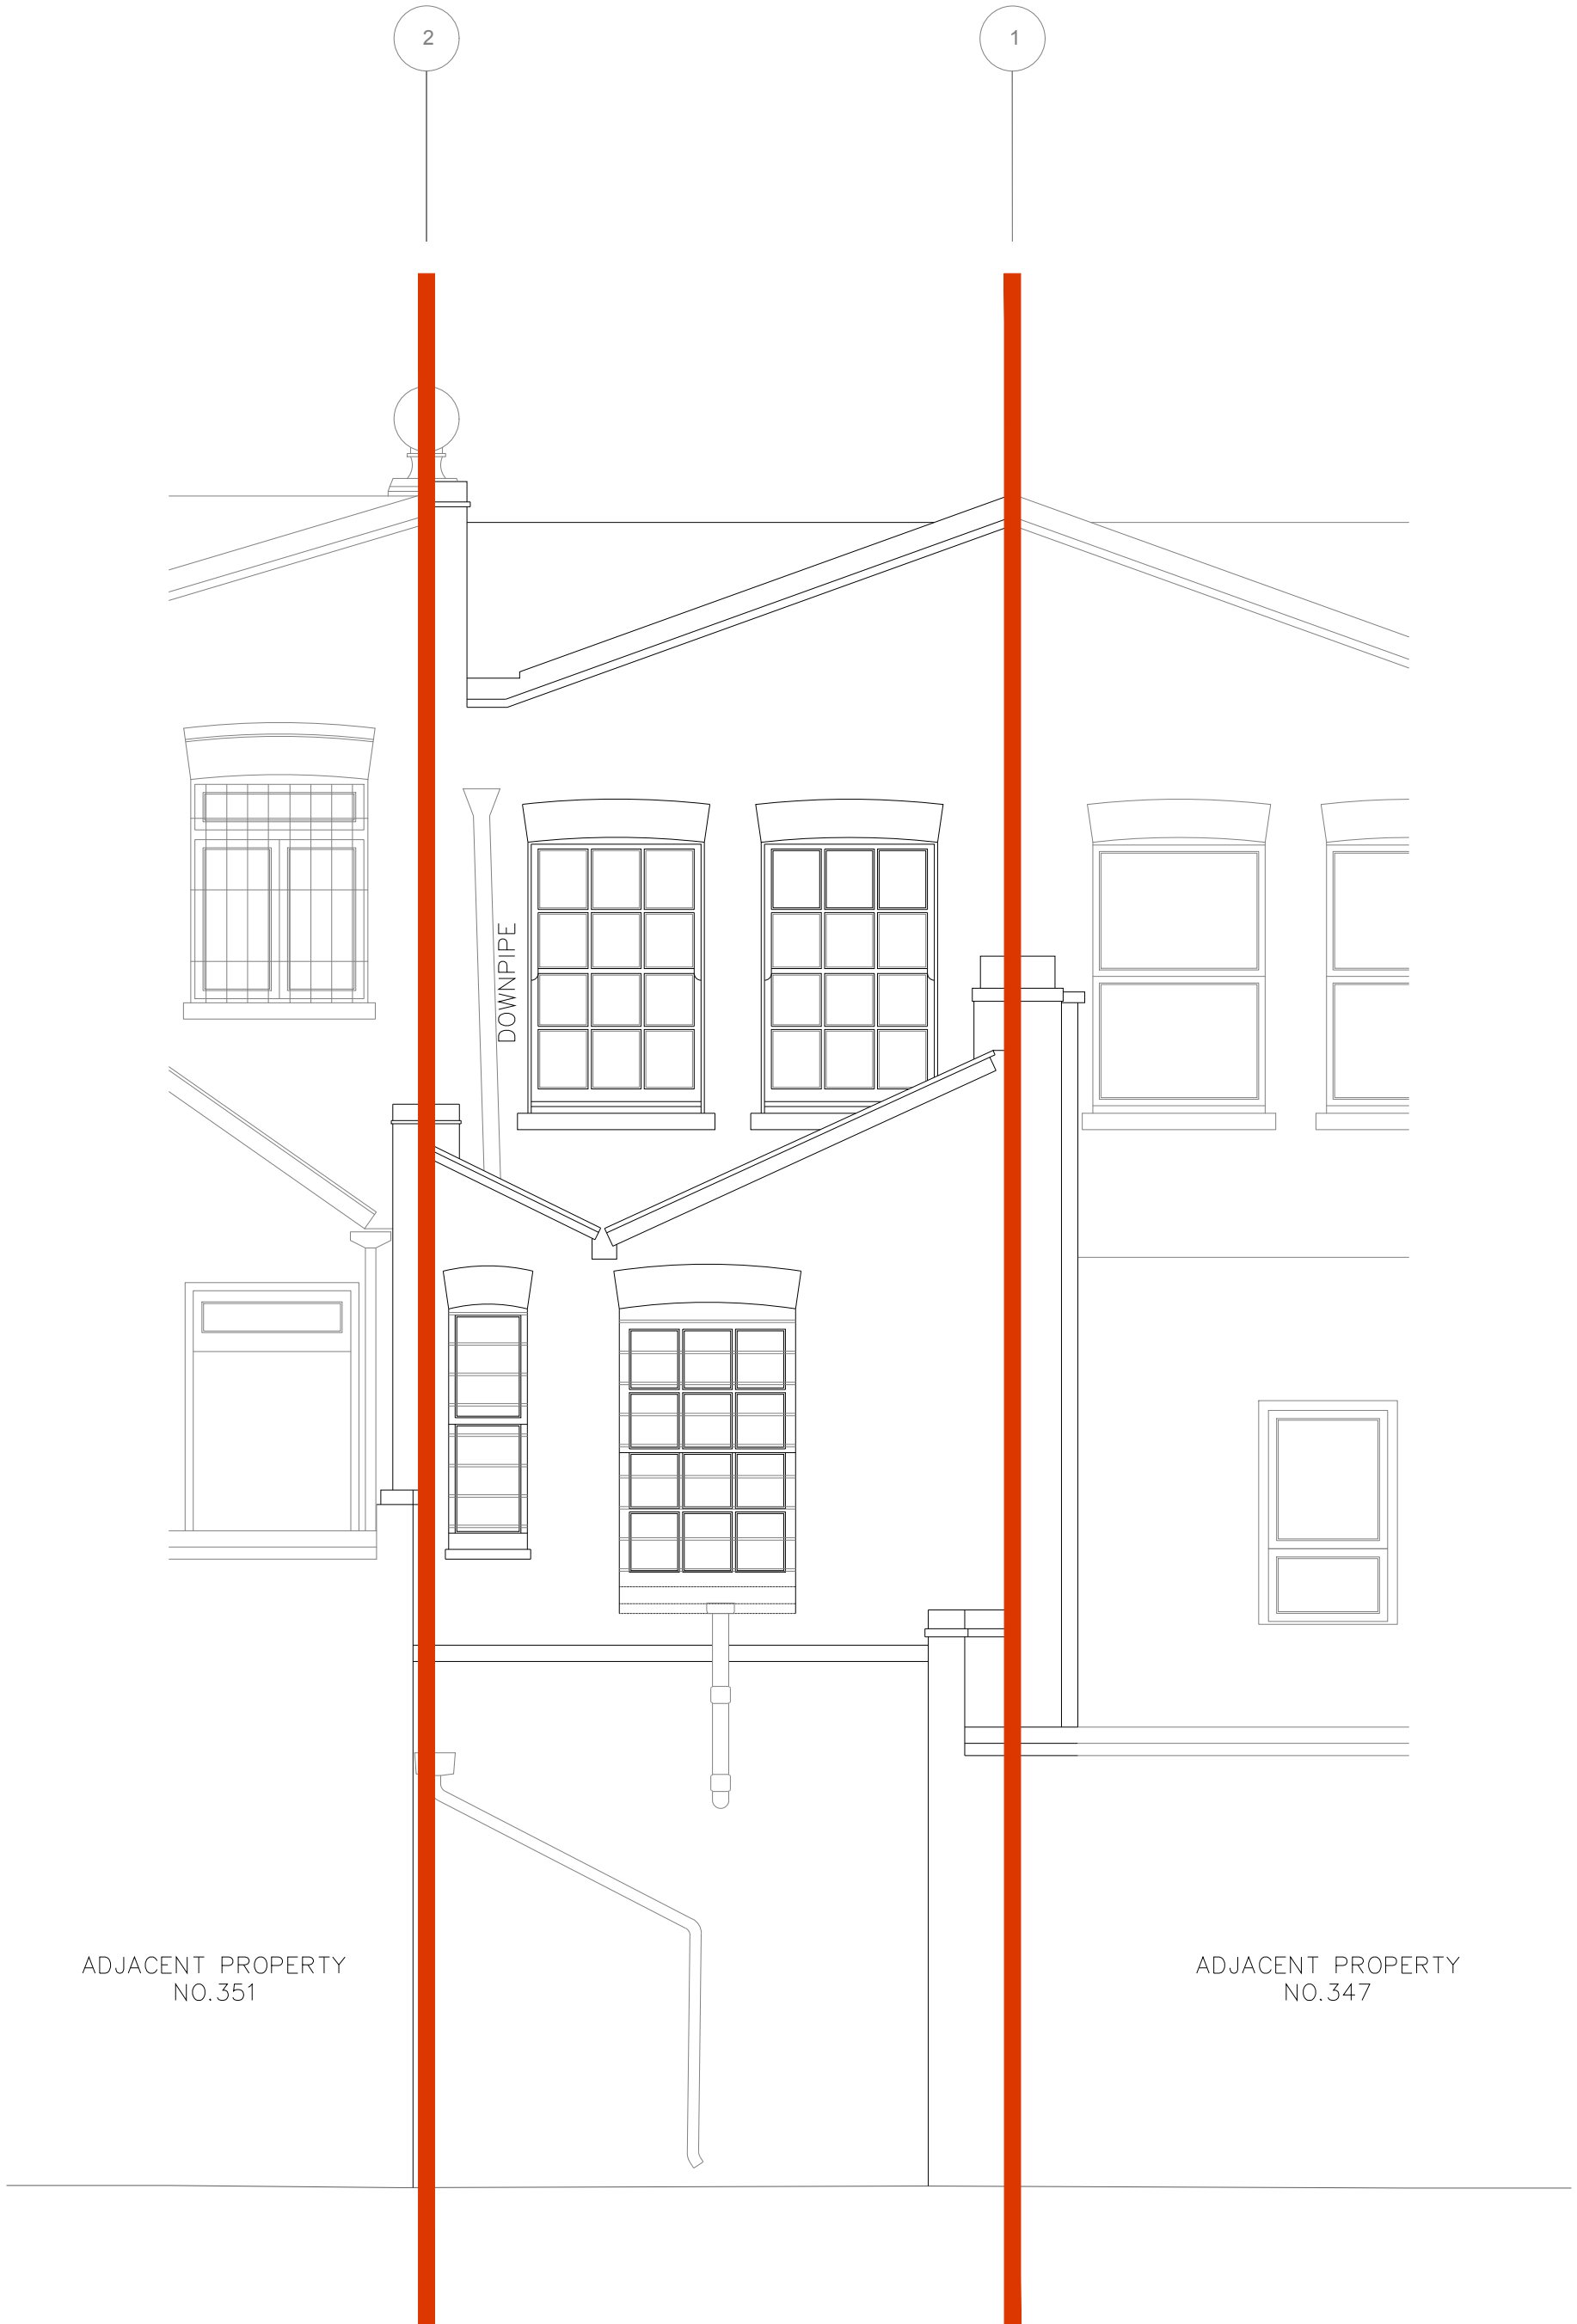

© BOWEN ARCHITECTS LTD This drawing and any design hereon is the copyright of the Consultants and must not be reproduced without their written consent. All drawings remain the property of the Consultants. Figured dimension only to be taken from this drawing. All dimensions to be checked on site. Consultants to be informed immediately of any discrepancies before work proceeds.	Scale 1:50 	North 	Rev	Date	Checked by	Detail	Client <b>Alberto Cohen</b>	<b>BOWEN ARCHITECTS</b> 26 STORE STREET LONDON WC1E 7BT 0 2 0 7 8 2 5 5 3 7 3 projects@bowenarchitects.co.uk	
							Project Title <b>349 Commercial Road, London, E1</b>		Title <b>Existing rear elevation</b>
							Drawn by Date <b>14.05.21</b>	Rev Scale <b>1:20</b>	Drawing No. <b>1869.EX.06</b>

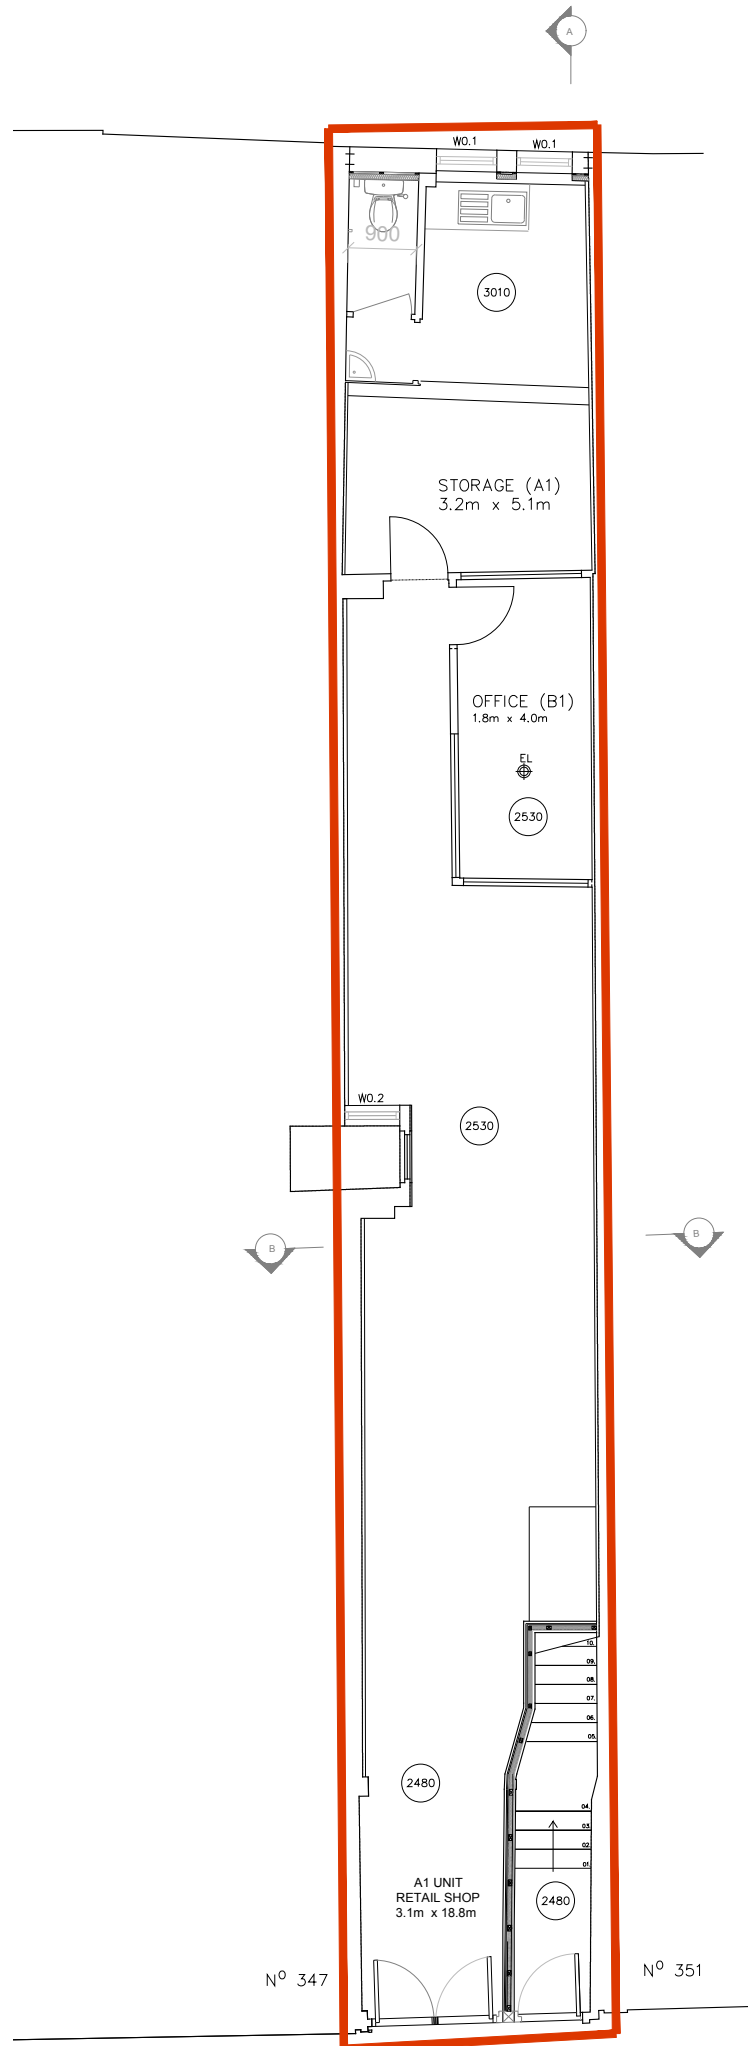

© BOWEN ARCHITECTS LTD  
 This drawing and any design hereon is the copyright of the Consultants and must not be reproduced without their written consent. All drawings remain the property of the Consultants.  
 Figured dimension only to be taken from this drawing. All dimensions to be checked on site.  
 Consultants to be informed immediately of any discrepancies before work proceeds.

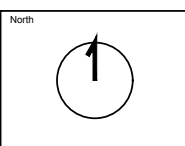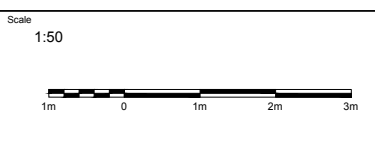


Rev	Date	Checked by	Detail



Client <b>Alberto Cohen</b>		
Project Title <b>349 Commercial Road, London, E1</b>		
Title <b>Proposed Ground Floor Plan</b>		
Drawn by	Rev	Drawing No.
Date <b>14.05.21</b>	Scale <b>1:50</b>	<b>1869.PP.01</b>

**BOWEN ARCHITECTS**  
 26 STORE STREET  
 LONDON WC1E 7BT  
 0 2 0 7 8 2 5 5 3 7 3  
 projects@bowenarchitects.co.uk



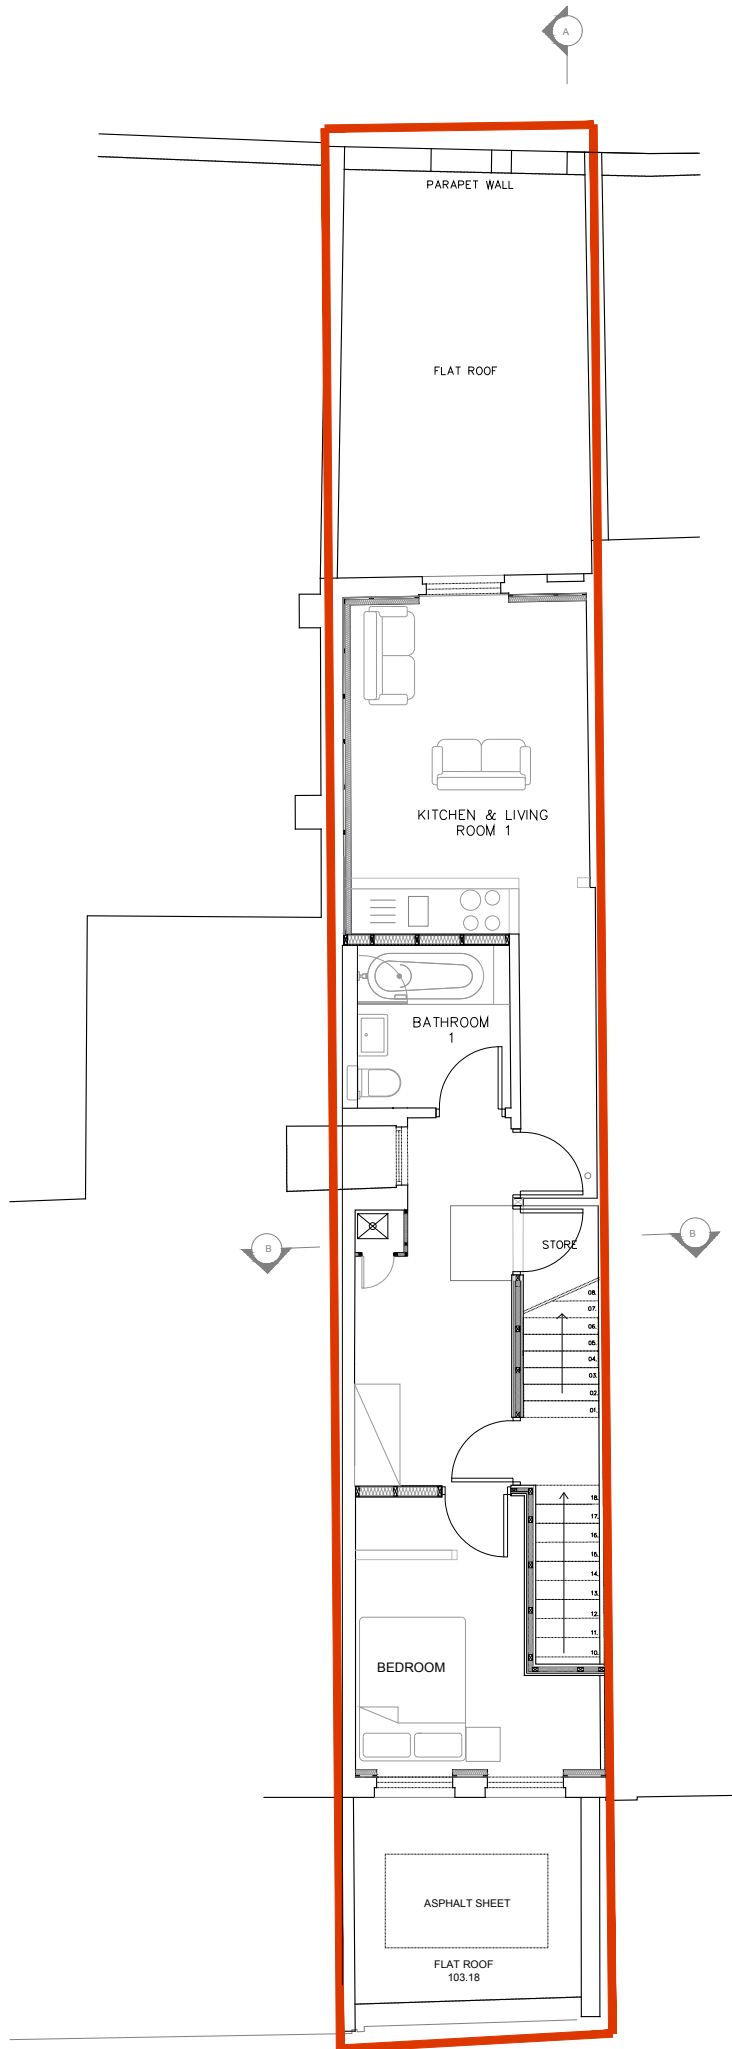


© BOWEN ARCHITECTS LTD  
 This drawing and any design hereon is the copyright of the Consultants and must not be reproduced without their written consent. All drawings remain the property of the Consultants.  
 Figured dimension only to be taken from this drawing. All dimensions to be checked on site.  
 Consultants to be informed immediately of any discrepancies before work proceeds.

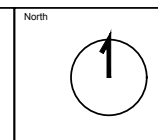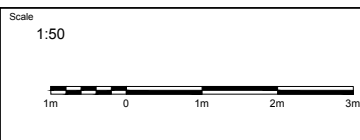

Rev	Date	Checked by	Detail


Client <b>Alberto Cohen</b>		
Project Title <b>349 Commercial Road, London, E1</b>		
Title <b>Proposed First Floor Plan</b>		
Drawn by	Rev	Drawing No.
Date <b>14.05.21</b>	Scale <b>1:50</b>	<b>1869.PP.02</b>

**BOWEN**  
 ARCHITECTS  
 26 STORE STREET  
 LONDON WC1E 7BT  
 0 2 0 7 8 2 5 5 3 7 3  
 projects@bowenarchitects.co.uk


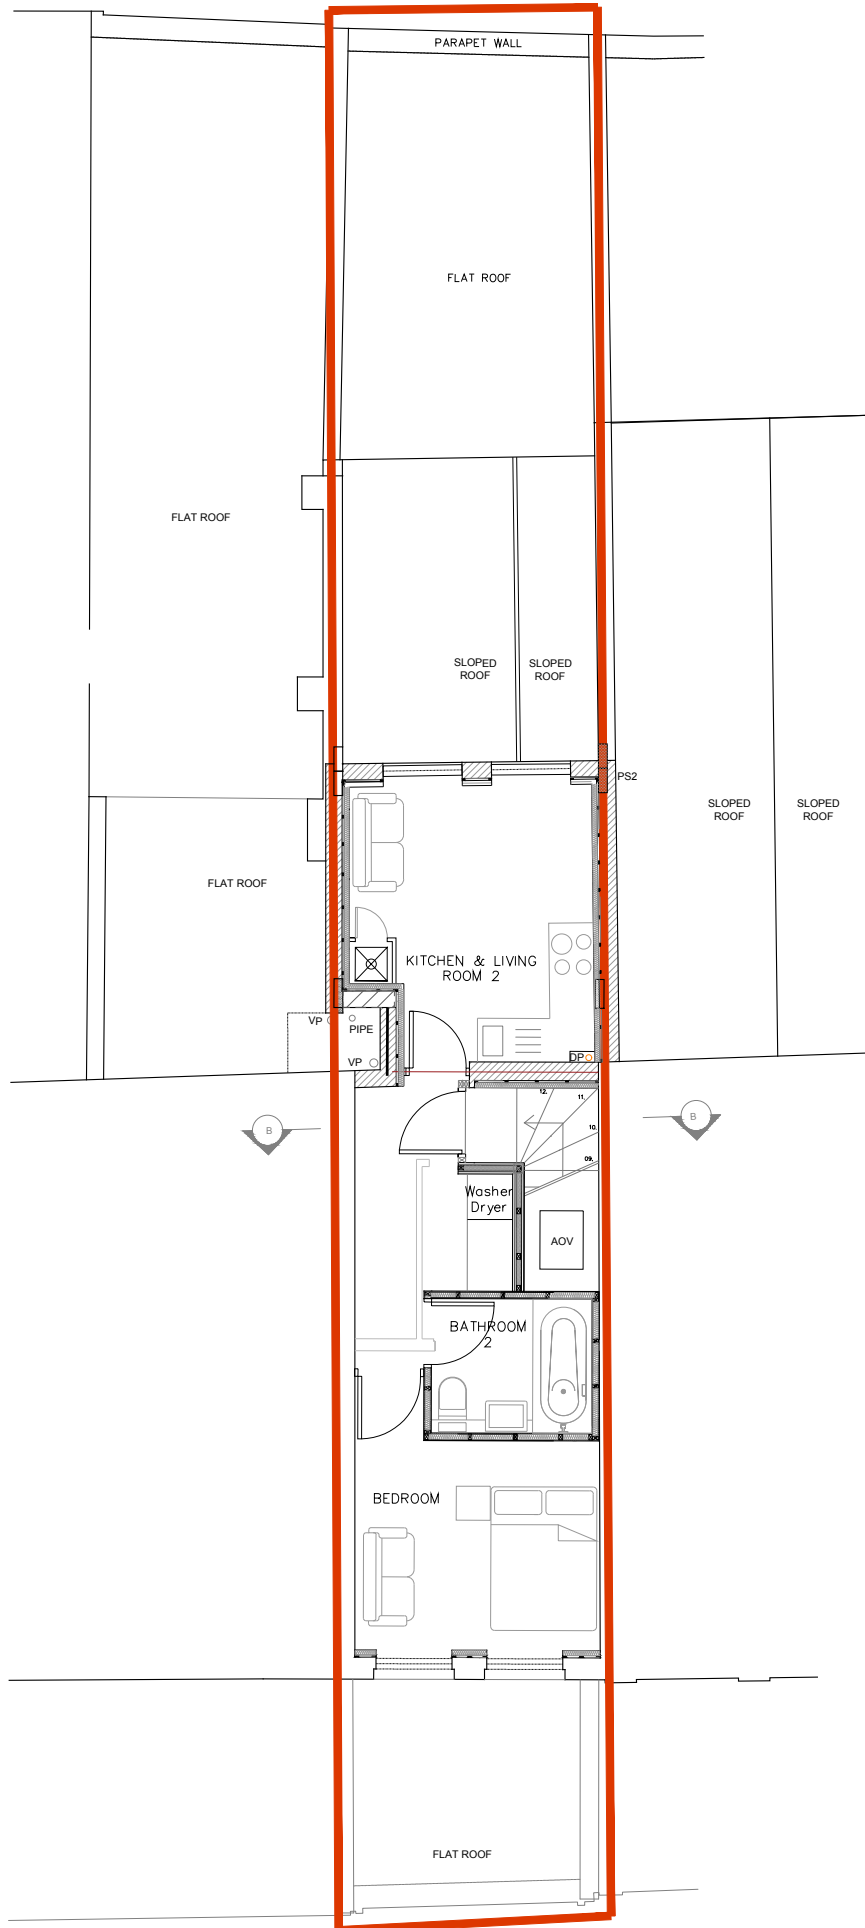


© BOWEN ARCHITECTS LTD This drawing and any design hereon is the copyright of the Consultants and must not be reproduced without their written consent. All drawings remain the property of the Consultants. Figured dimension only to be taken from this drawing. All dimensions to be checked on site. Consultants to be informed immediately of any discrepancies before work proceeds.	Scale 1:50 	North 	Rev	Date	Checked by	Detail	Client	Alberto Cohen	
							Project Title	349 Commercial Road, London, E1	
							Title	Proposed Second Floor Plan	
							Drawn by	Rev	Drawing No.
				Date	14.05.21	Scale	1:50	A1	

**BOWEN**  
**ARCHITECTS**  
 26 STORE STREET  
 LONDON WC1E 7BT  
 0 2 0 7 8 2 5 5 3 7 3  
 projects@bowenarchitects.co.uk

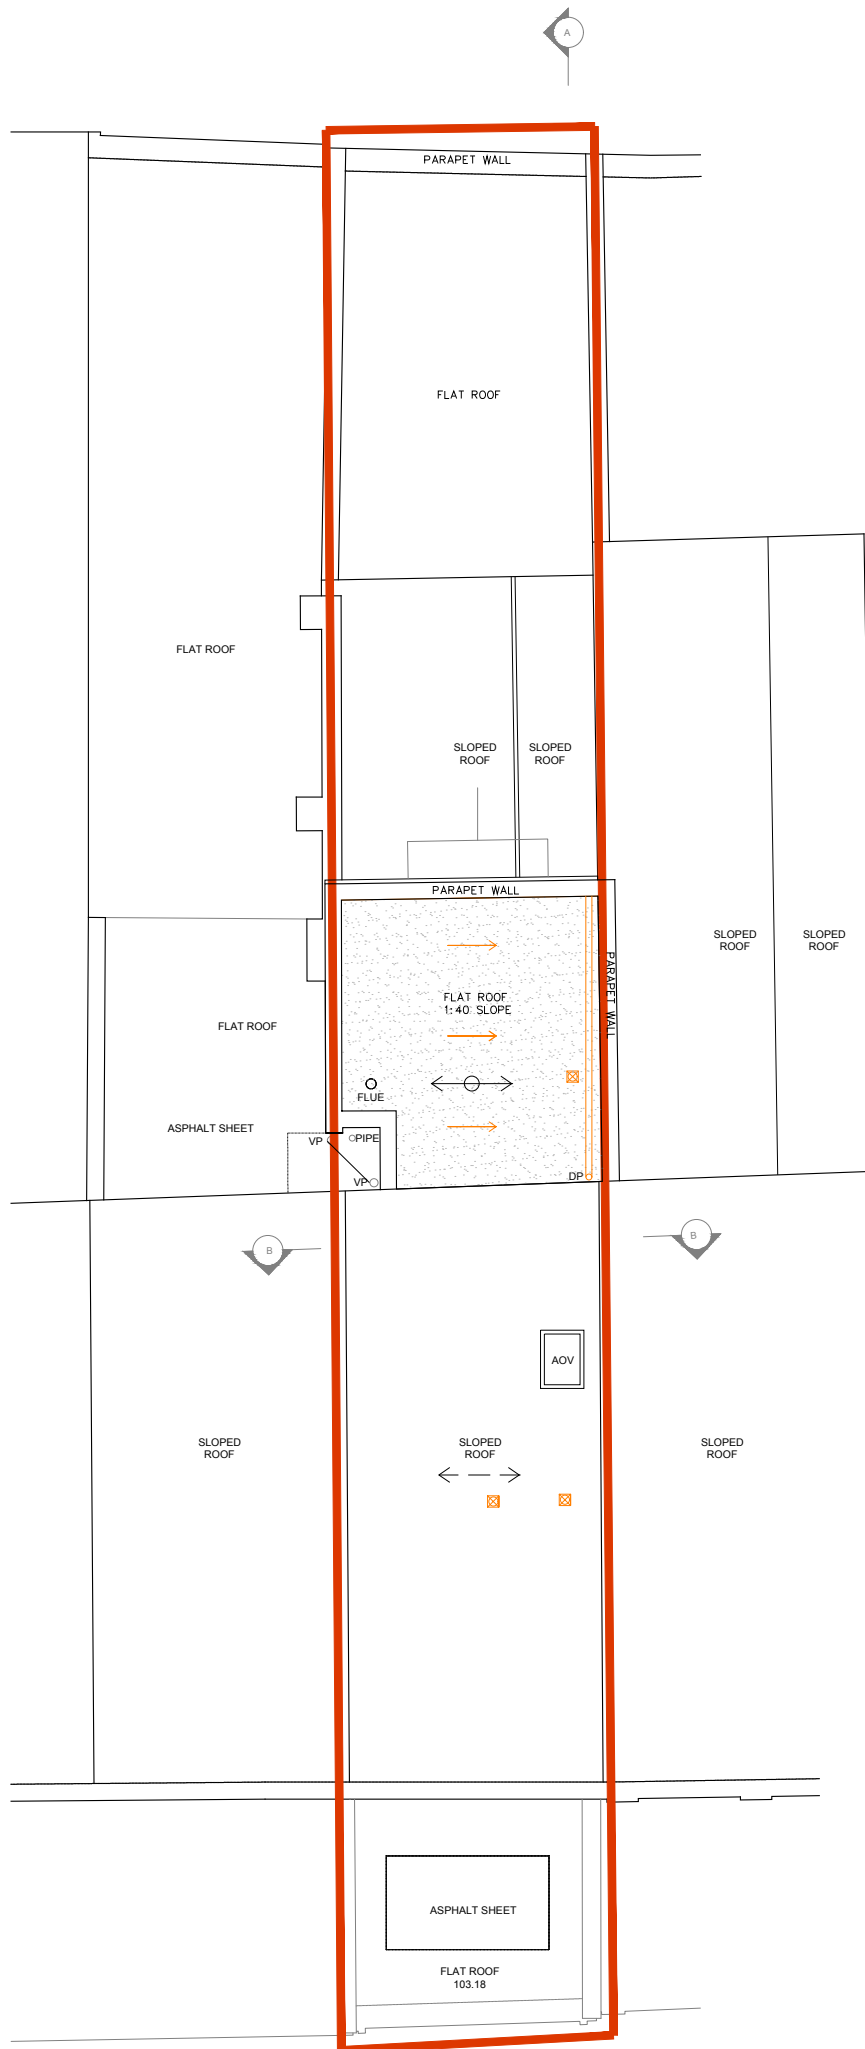


© BOWEN ARCHITECTS LTD  
 This drawing and any design hereon is the copyright of the Consultants and must not be reproduced without their written consent. All drawings remain the property of the Consultants.  
 Figured dimension only to be taken from this drawing. All dimensions to be checked on site.  
 Consultants to be informed immediately of any discrepancies before work proceeds.

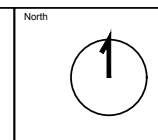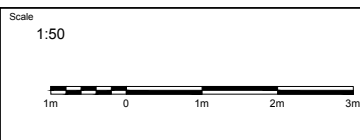



Rev	Date	Checked by	Detail

Client <b>Alberto Cohen</b>	
Project Title <b>349 Commercial Road, London, E1</b>	
Title <b>Proposed Roof Plan</b>	
Drawn by	Rev
Date <b>14.05.21</b>	Scale <b>1:50</b>
Drawing No. <b>1869.PP.04</b>	

**BOWEN ARCHITECTS**  
 26 STORE STREET  
 LONDON WC1E 7BT  
 0 2 0 7 8 2 5 5 3 7 3  
 projects@bowenarchitects.co.uk

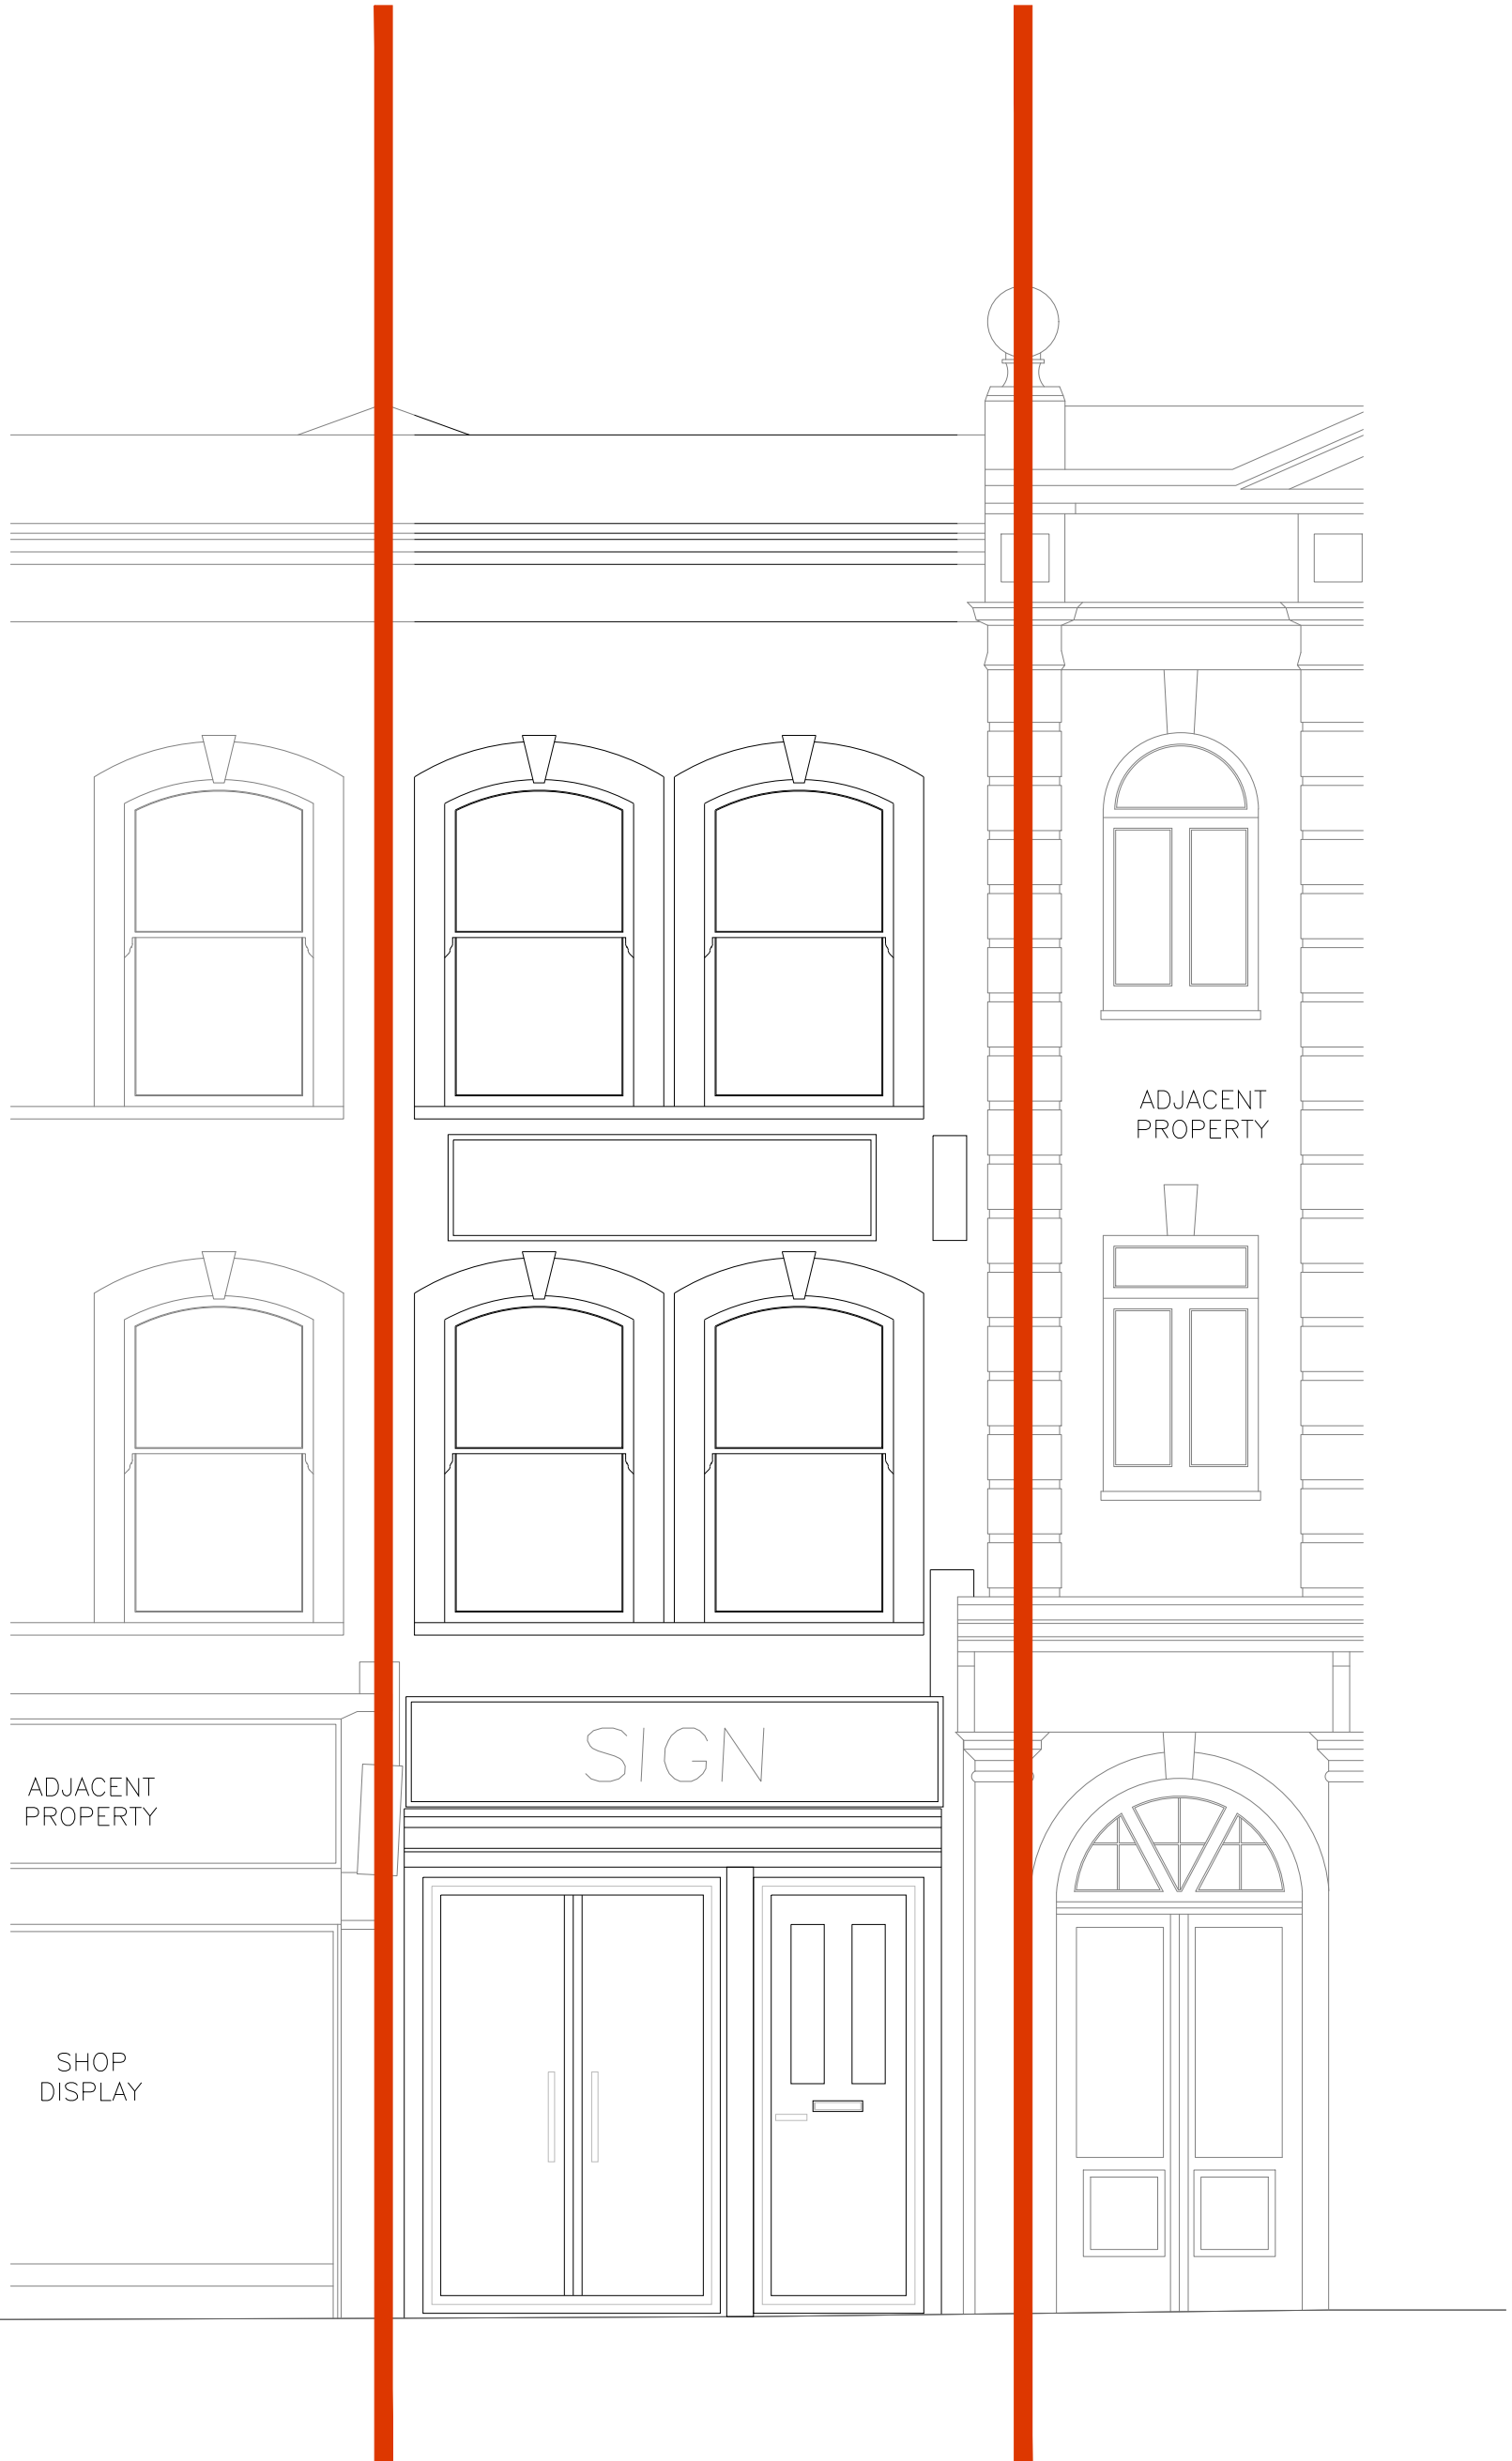

© BOWEN ARCHITECTS LTD  
 This drawing and any design hereon is the copyright of the Consultants and must not be reproduced without their written consent. All drawings remain the property of the Consultants.  
 Figured dimension only to be taken from this drawing. All dimensions to be checked on site.  
 Consultants to be informed immediately of any discrepancies before work proceeds.

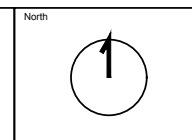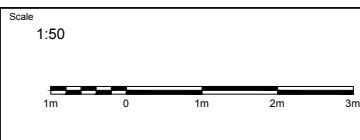

Rev	Date	Checked by	Detail

Client <b>Alberto Cohen</b>		Drawing No. <b>1869.PP.05</b>
Project Title <b>349 Commercial Road, London, E1</b>		
Title <b>Proposed Front Elevation</b>		
Drawn by	Rev	Scale <b>1:50 ● A1</b>
Date <b>14.05.21</b>		

**BOWEN**  
 ARCHITECTS  
 26 STORE STREET  
 LONDON WC1E 7BT  
 0 2 0 7 8 2 5 5 3 7 3  
 projects@bowenarchitects.co.uk



BRICK

GROUND LEVEL

<p>© BOWEN ARCHITECTS LTD</p> <p>This drawing and any design hereon is the copyright of the Consultants and must not be reproduced without their written consent. All drawings remain the property of the Consultants.</p> <p>Figured dimension only to be taken from this drawing. All dimensions to be checked on site.</p> <p>Consultants to be informed immediately of any discrepancies before work proceeds.</p>	<p>Scale</p> <p>1:50</p>	<p>North</p>	Rev	Date	Checked by	Detail	Client	Alberto Cohen	
							Project Title	349 Commercial Road, London, E1	
							Title	Proposed Rear Elevation	
							Drawn by	Rev	Drawing No.
				Date	14.05.21	Scale	1:50		A1
									1869.PP.06

**BOWEN**  
**ARCHITECTS**  
 26 STORE STREET  
 LONDON WC1E 7BT  
 0 2 0 7 8 2 5 5 3 7 3  
 projects@bowenarchitects.co.uk