


01 ELEVATION - PROPOSED FRONT
SCALE 1:100



02 SECTION AA - PROPOSED
SCALE 1:100

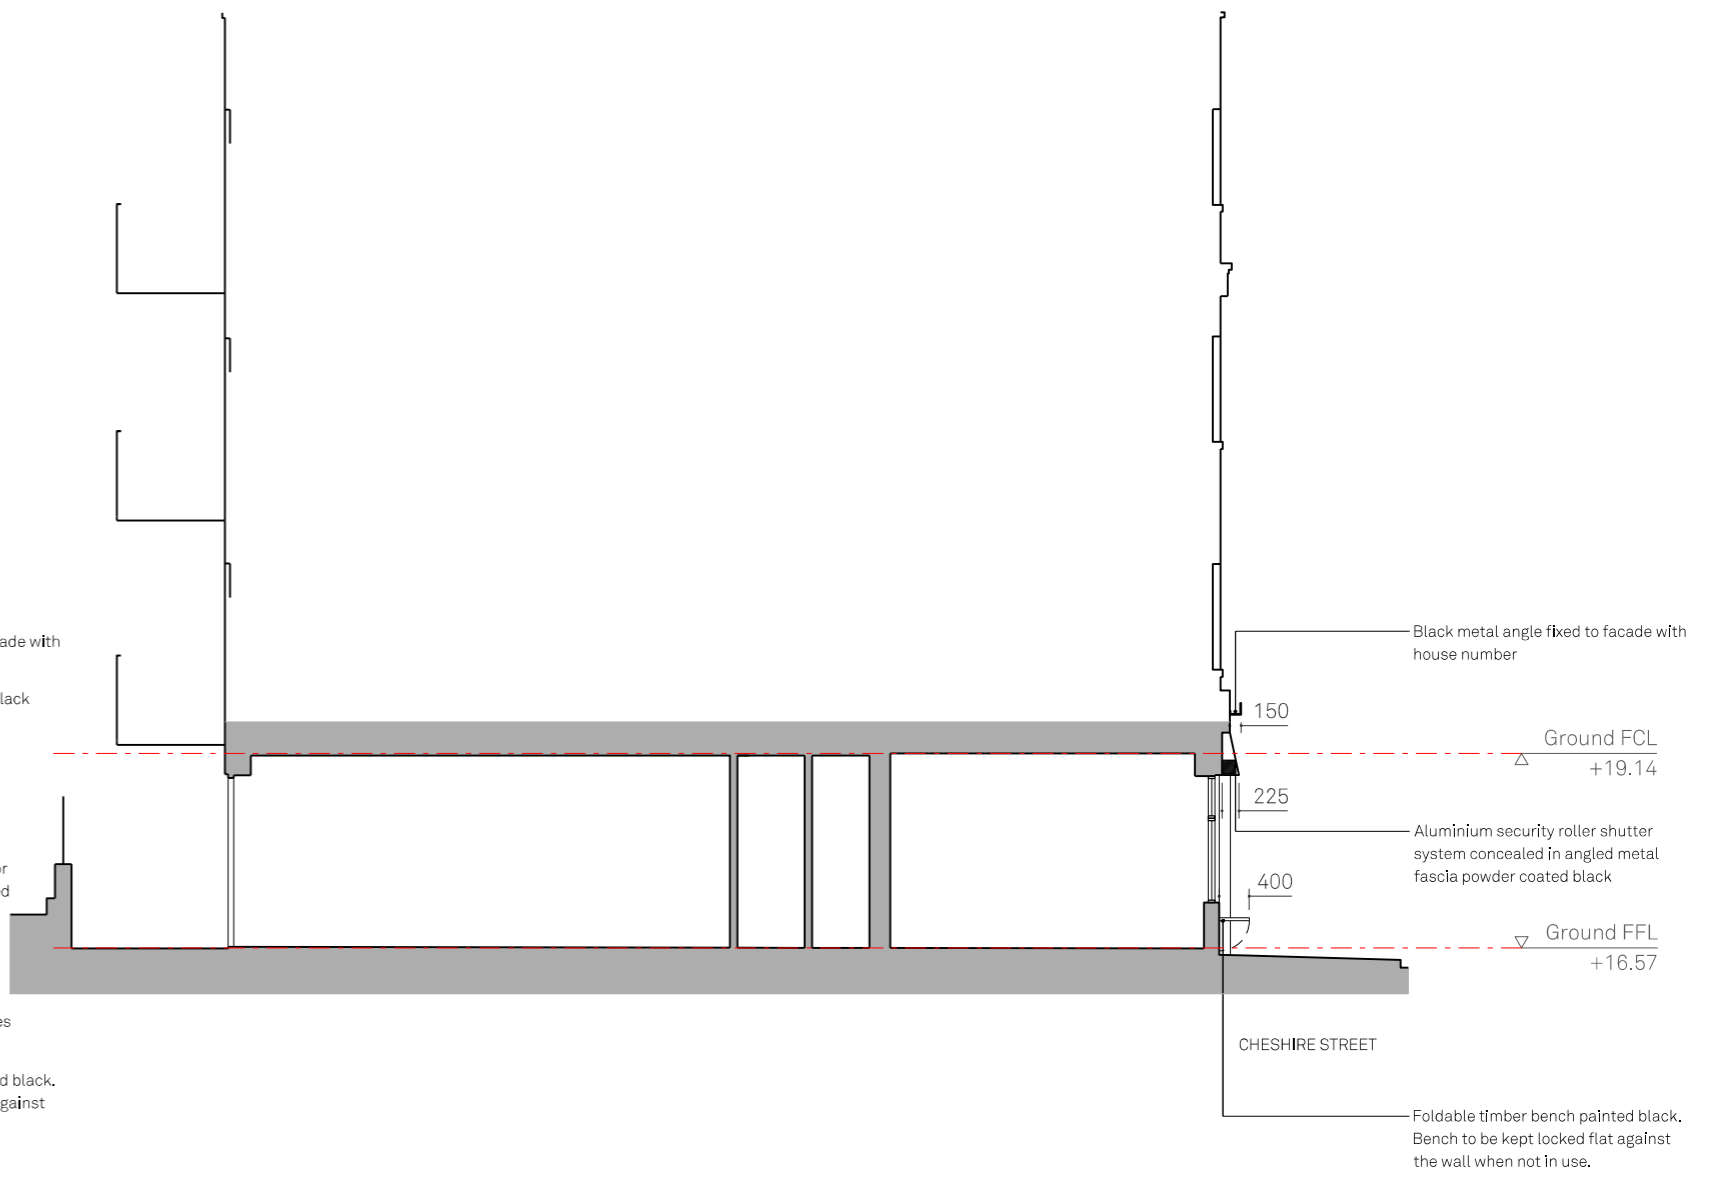

REV.	DATE	DESCRIPTION	REV.	DATE	DESCRIPTION

NOTES:
 1. ALL DIMENSIONS IN MM
 2. THIS DRAWING TO BE READ IN CONJUNCTION WITH ALL RELEVANT CONTRACT DOCUMENTS
 3. THIS DRAWING TO BE READ IN CONJUNCTION WITH ALL ENGINEER'S DRAWINGS
 4. DO NOT SCALE FROM THIS DRAWING
 5. REPORT ANY ERRORS, CONTRADICTIONS, AND OMISSIONS TO THE ARCHITECT AS SOON AS POSSIBLE

KEY:

et taylan.tahir@tt@gmail.com t: 07939159361		DRAWING NAME: PROPOSED FRONT ELEVATION & SECTION AA PROJECT NAME: 11 CHESHIRE STREET DRAWING NO: P250/-
JOB NO: SCALE: 1:100 @A3 STATUS: PLANNING		