




01 ELEVATION - EXISTING FRONT  
SCALE 1:100

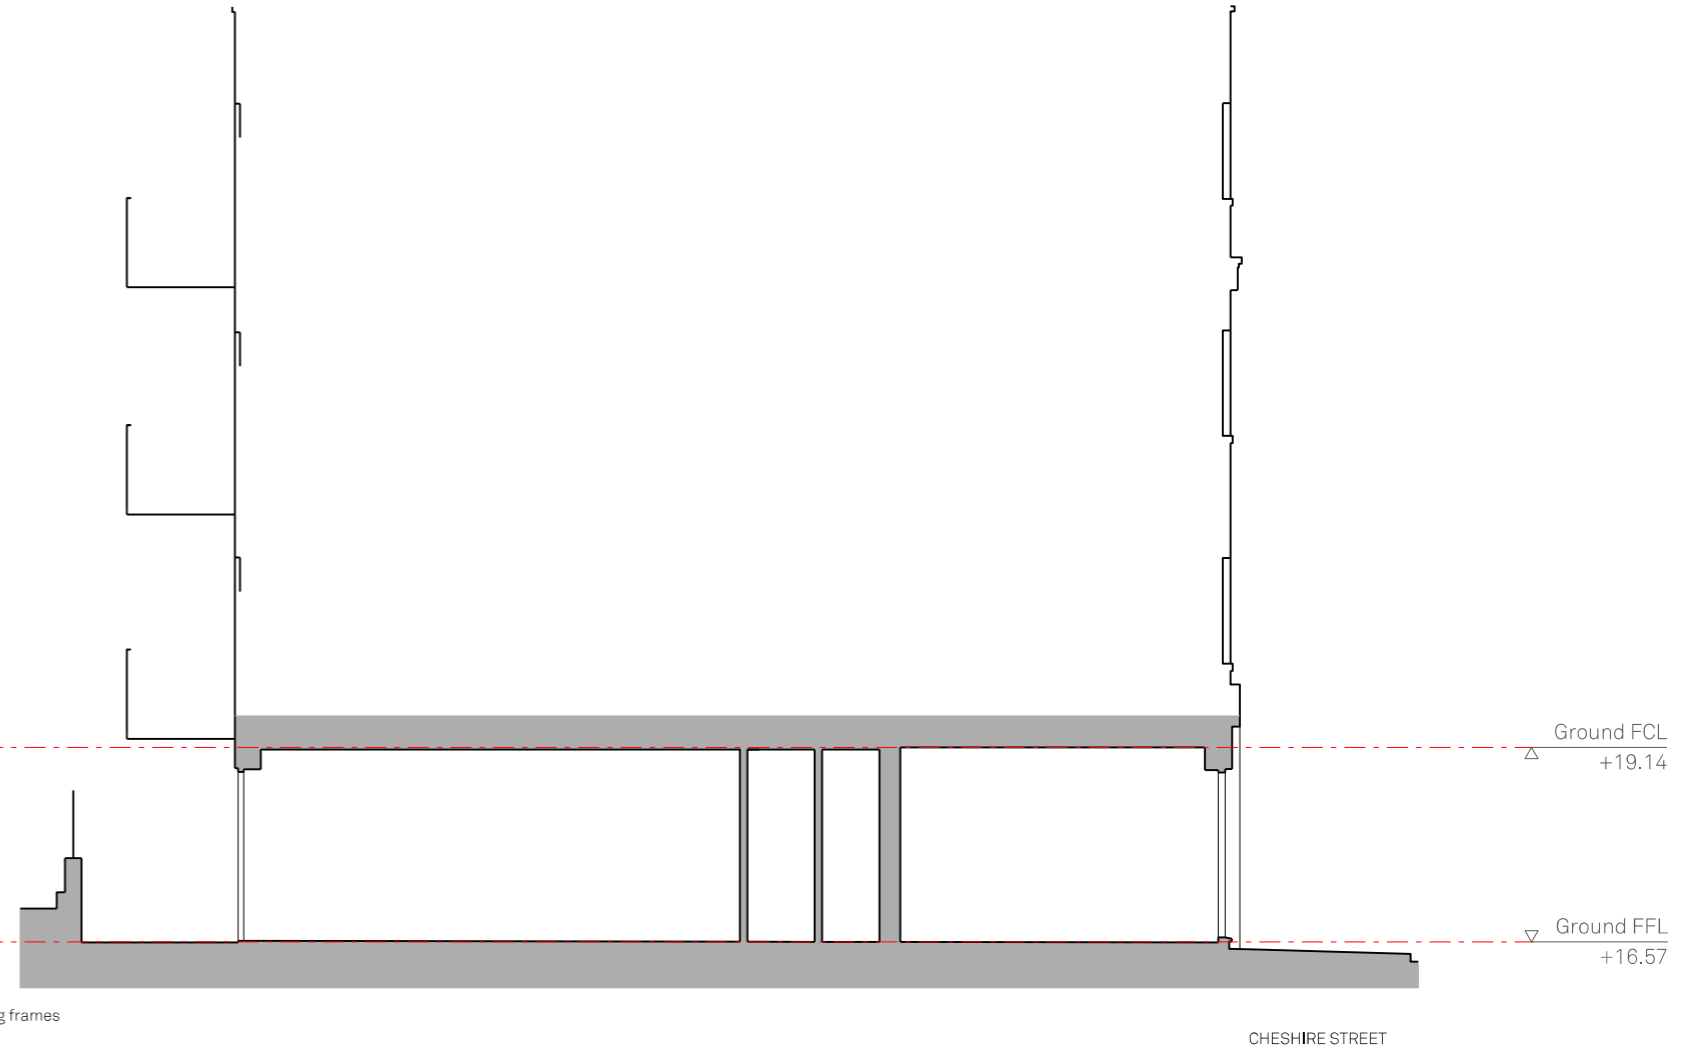

02 SECTION AA - EXISTING  
SCALE 1:100



REV.	DATE	DESCRIPTION	REV.	DATE	DESCRIPTION

**NOTES:**  
 1. ALL DIMENSIONS IN MM  
 2. THIS DRAWING TO BE READ IN CONJUNCTION WITH ALL RELEVANT CONTRACT DOCUMENTS  
 3. THIS DRAWING TO BE READ IN CONJUNCTION WITH ALL ENGINEER'S DRAWINGS  
 4. DO NOT SCALE FROM THIS DRAWING  
 5. REPORT ANY ERRORS, CONTRADICTIONS, AND OMISSIONS TO THE ARCHITECT AS SOON AS POSSIBLE

**KEY:**

et.taylan.tahir@tt@gmail.com t: 07939159361		<b>DRAWING NAME:</b> EXISTING FRONT ELEVATION & SECTION AA
<b>JOB NO:</b> SCALE: STATUS:	1:100 @A3 PLANNING	<b>PROJECT NAME:</b> 11 CHESHIRE STREET
		<b>DRAWING NO:</b> <span style="font-size: 24pt; font-weight: bold;">P150/-</span>