




654

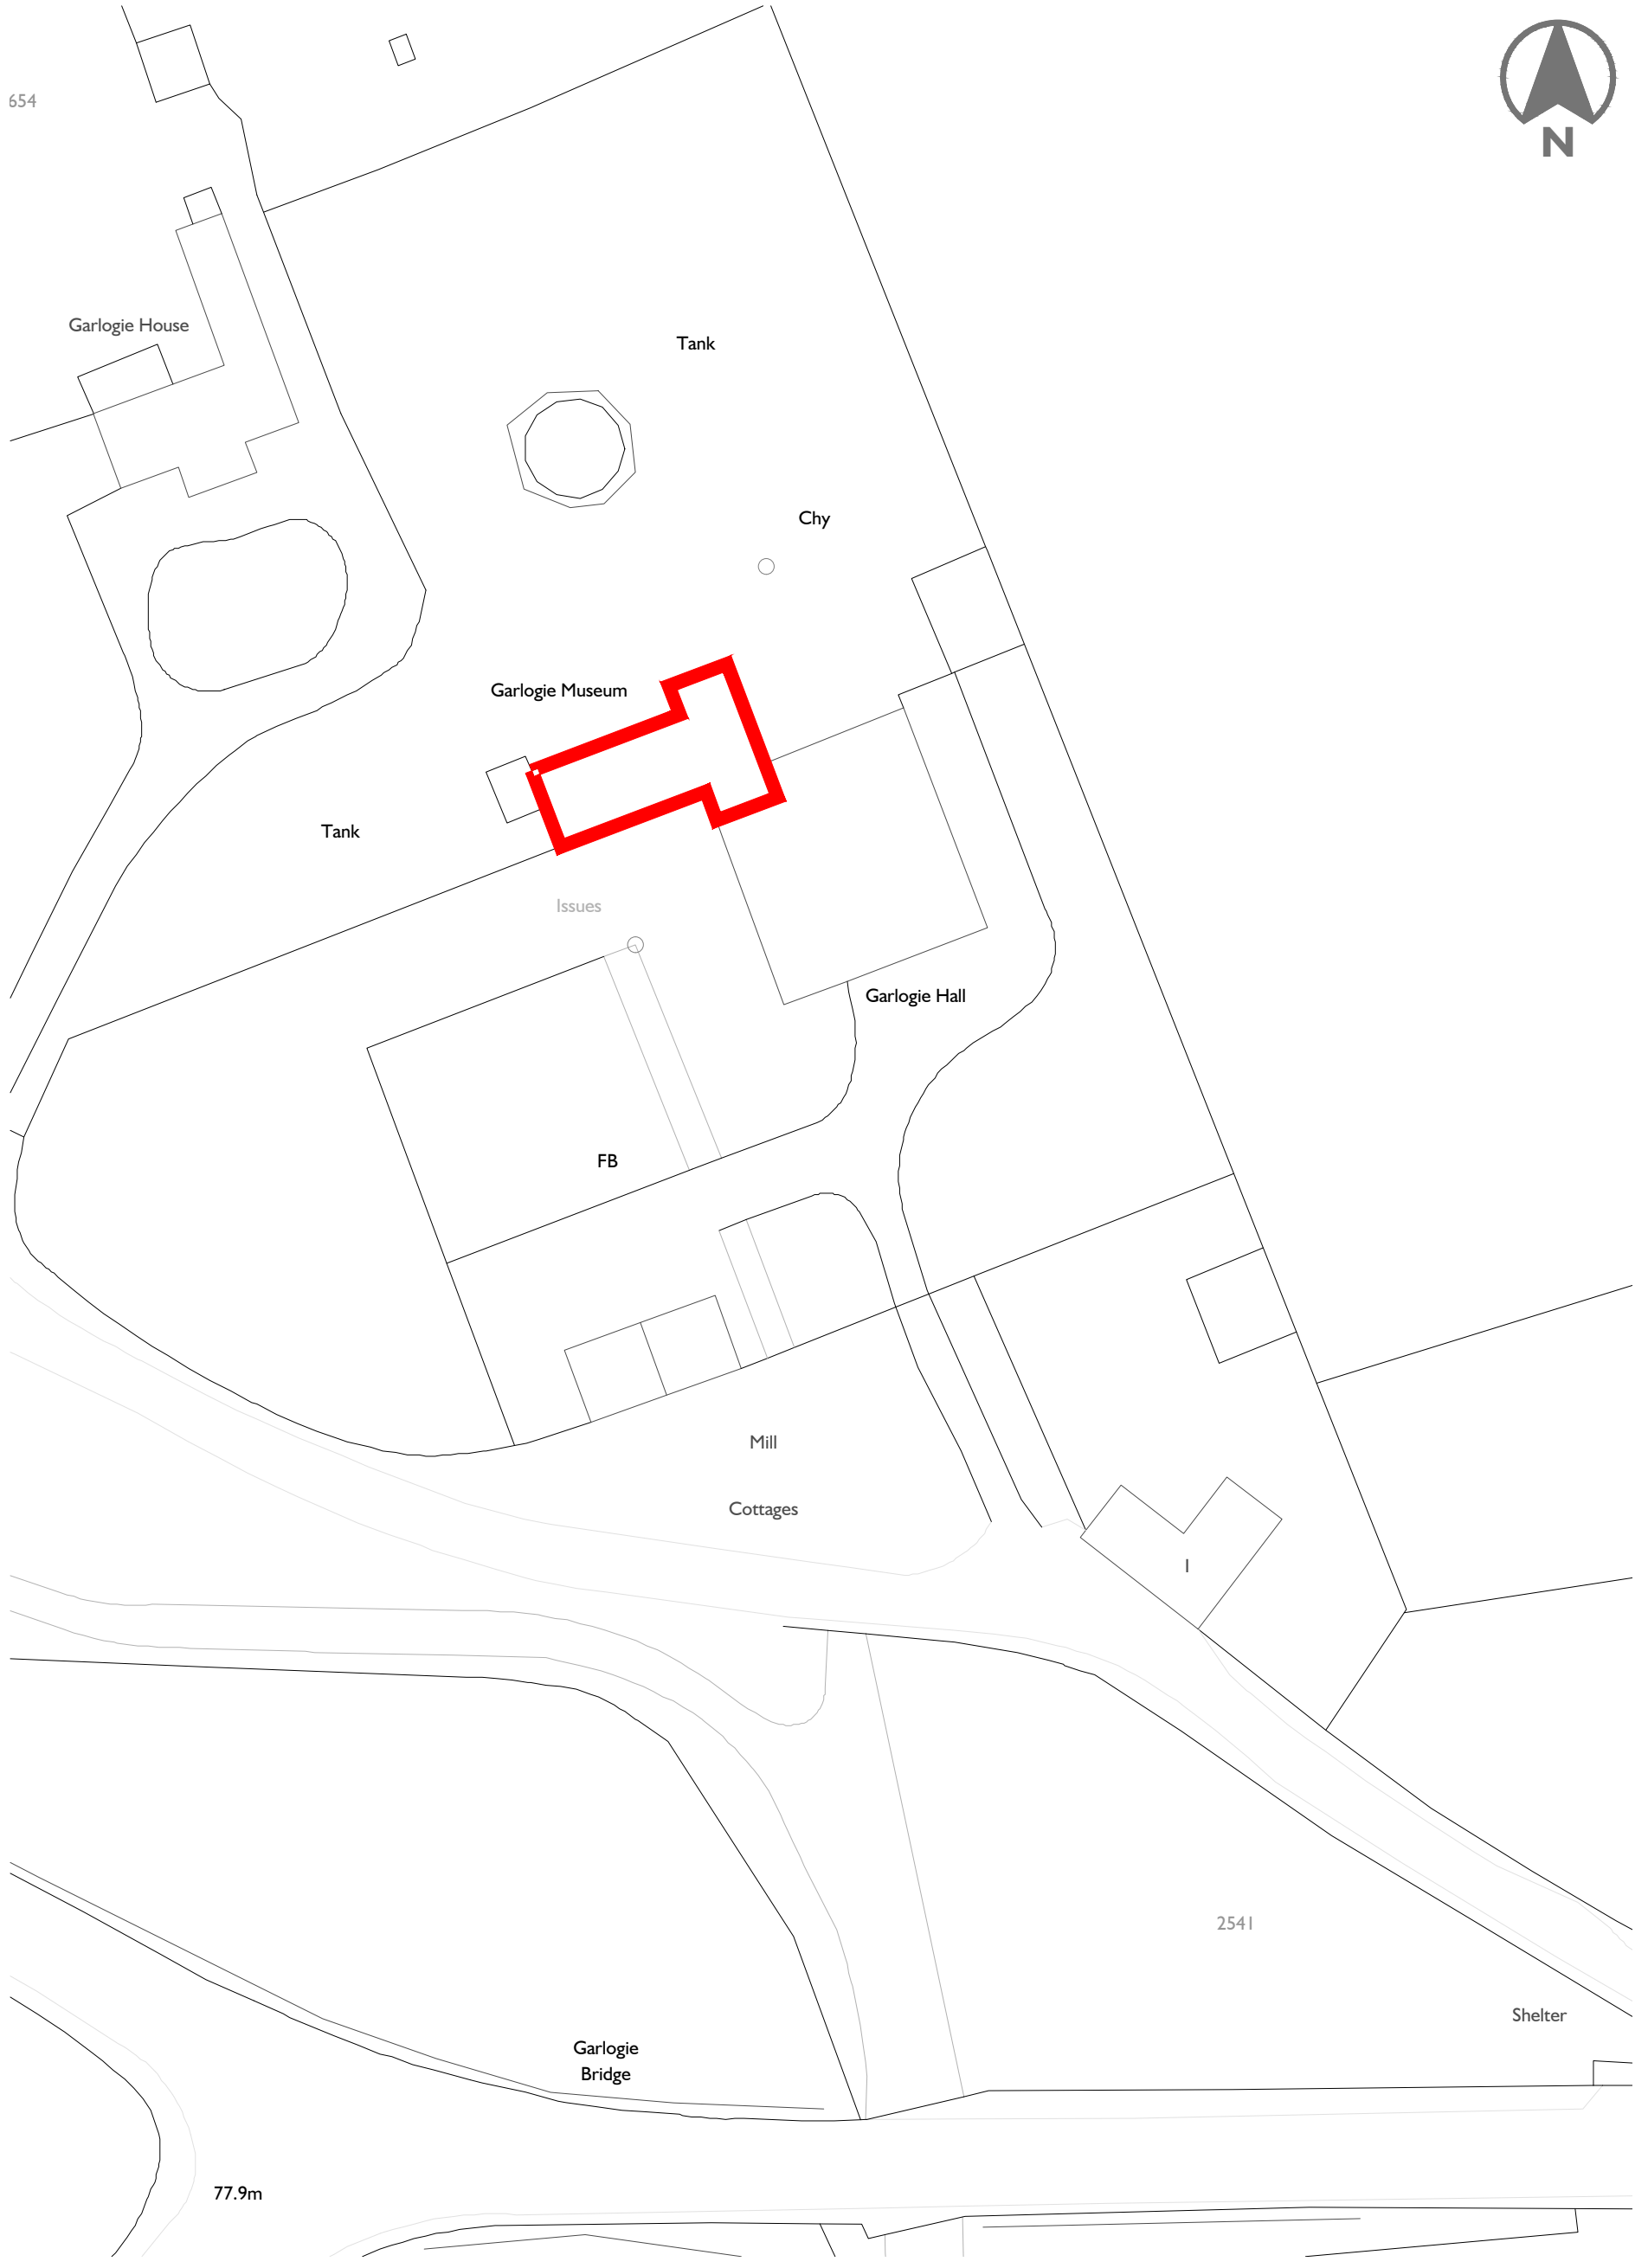

Site Plan
Scale 1:500

