


Layout Plan
Scale 1:100


None of the works included within this application are visible on this elevation

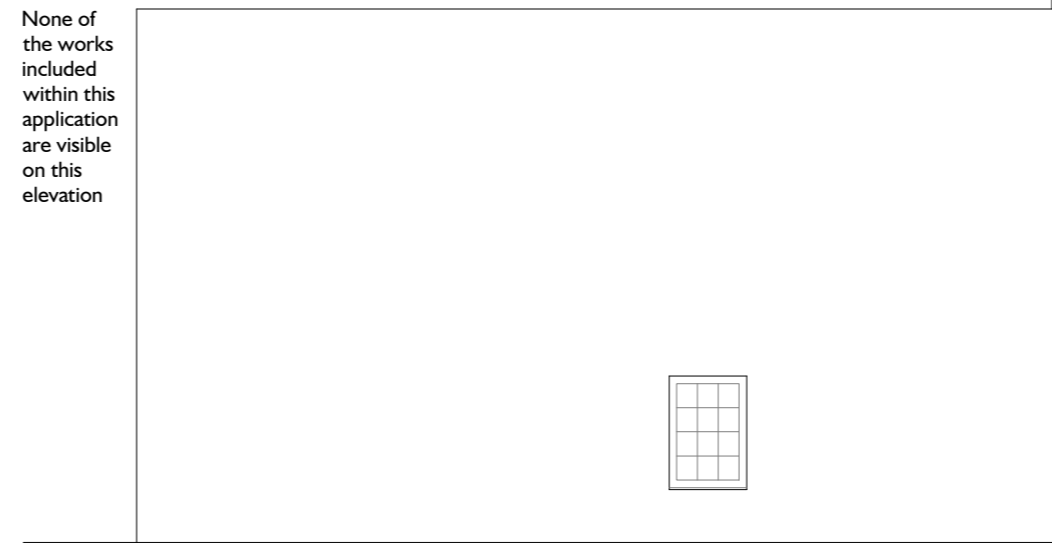

South Elevation
Scale 1:100



North Elevation Before Undertaking Works (Historic Image)

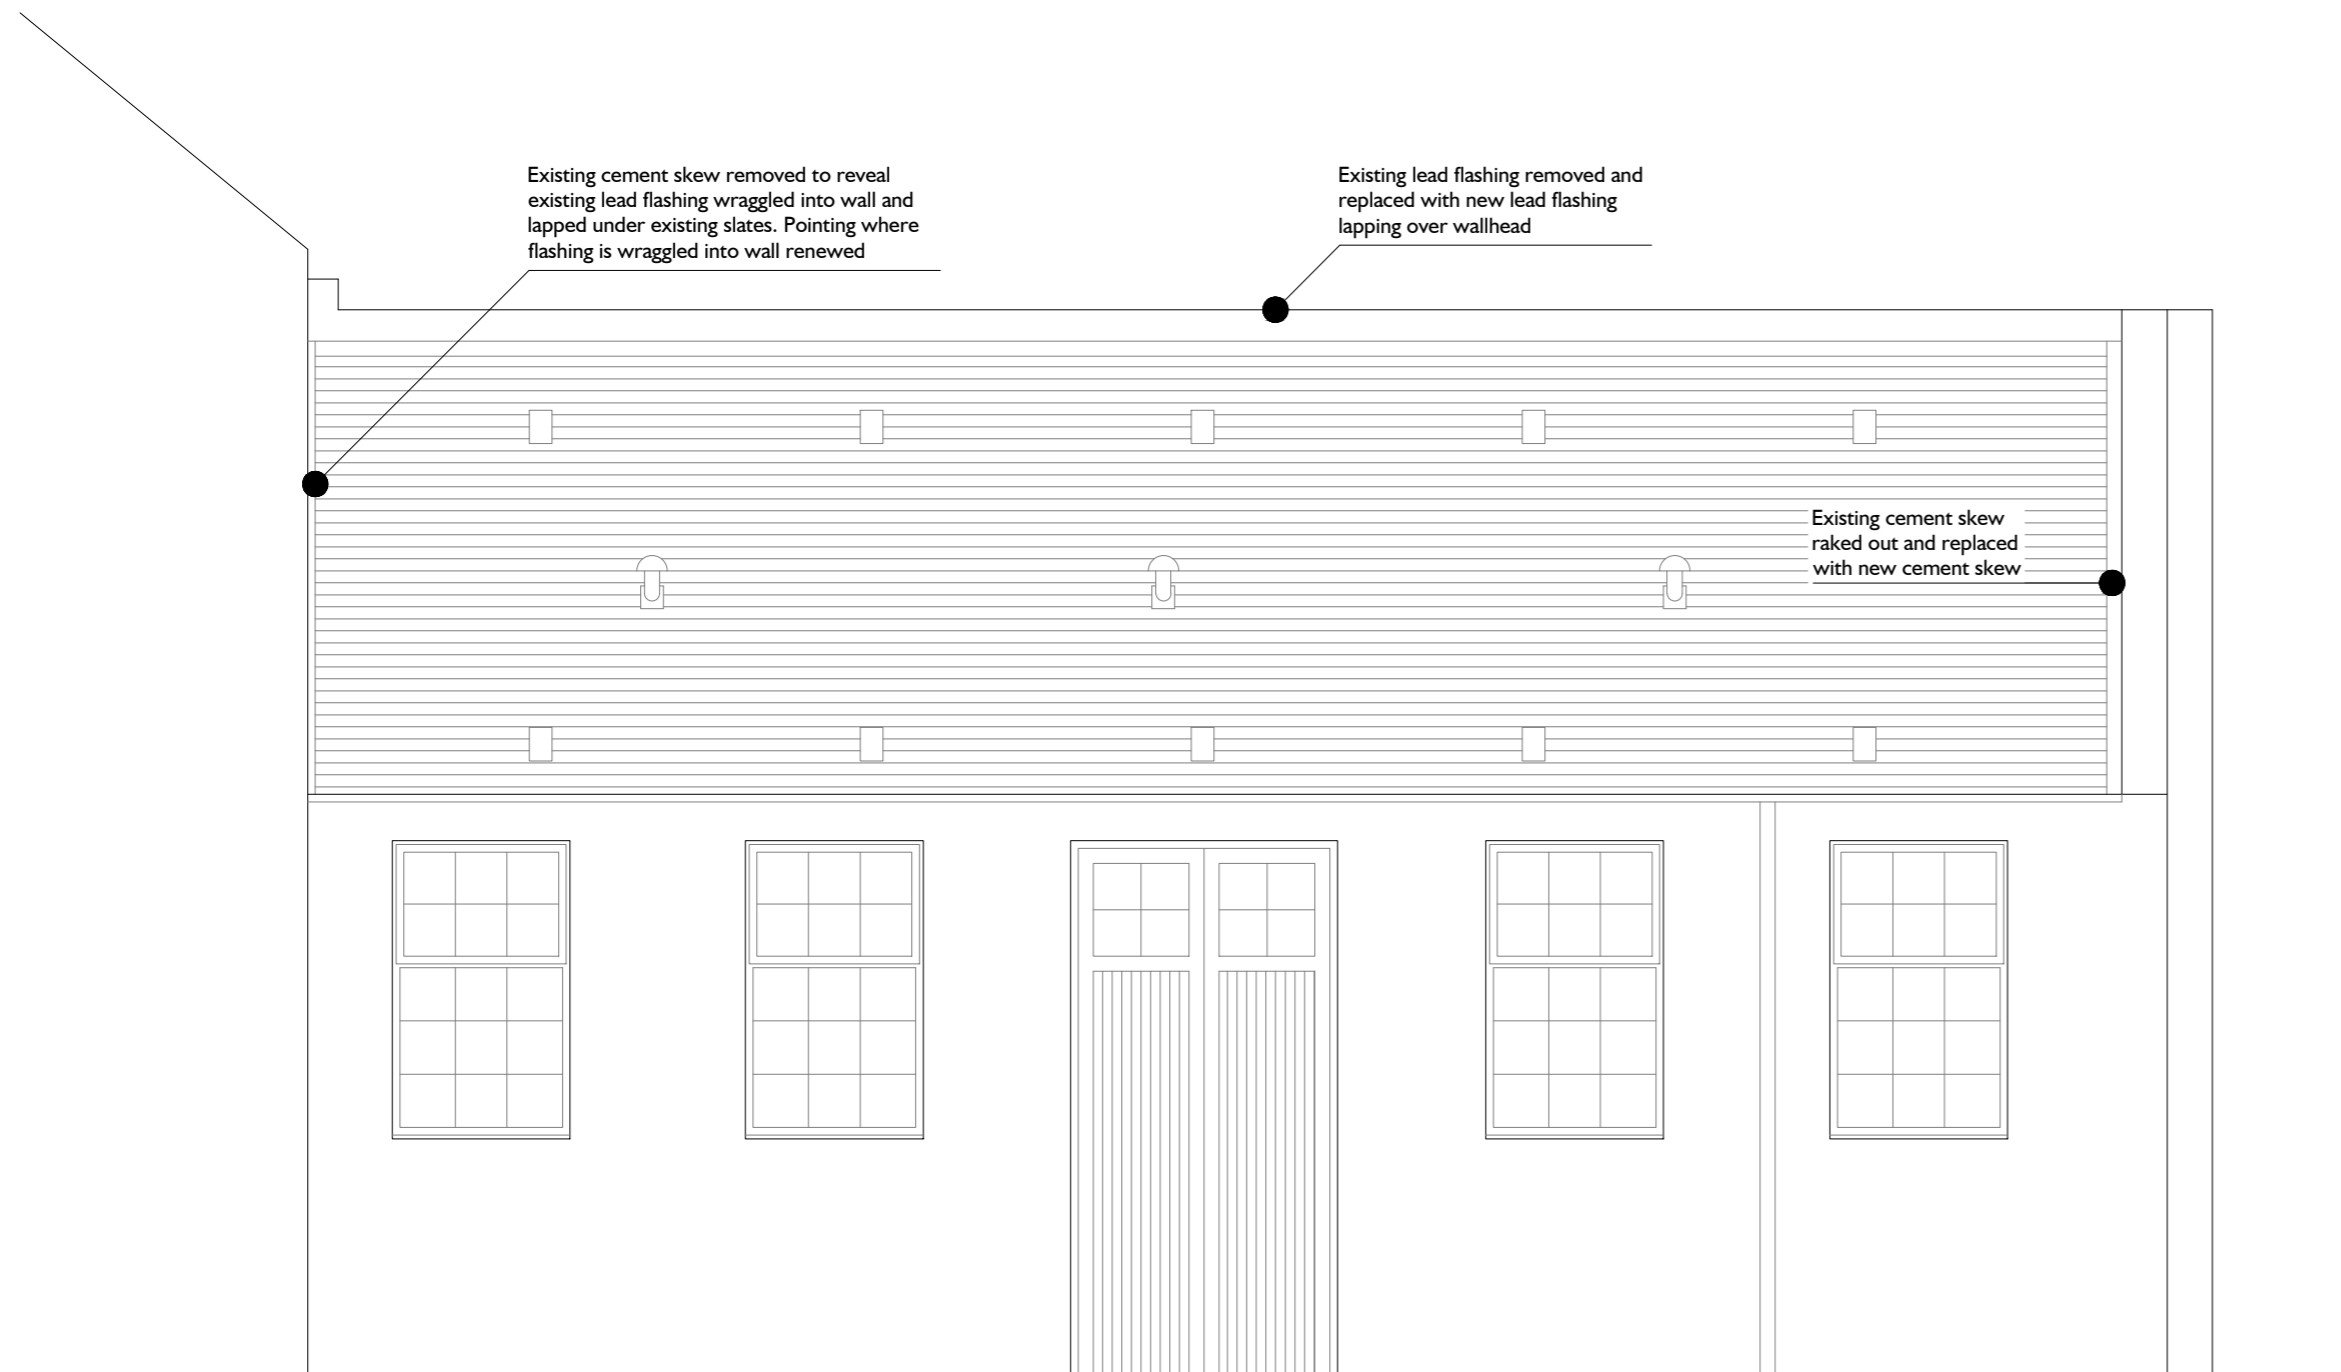

North Elevation
Scale 1:50



North Elevation After Undertaking Works



job title **Garlogie Mill Power House Museum**

drawing title **Retrospective Listed Building Consent**

scales **As shown @ A2**

date **June 21** drawn by **DM**

contract drawing numbers

CE608068_W01

revision

-

master

Part of Business Services