

PEUGEOT - Keighley, Just Motor Group Ltd (UK)

delivering
branded
environments™

futurama

Futurama, The Granary, Home Farm,
Cams Estate, Fareham, PO16 8UT
Telephone: +44 (0) 23 8073 2179
E-mail: postbox@futurama.ltd.uk
www.futurama.ltd.uk

© Copyright Design

CLIENT	PEUGEOT
PROJECT	Keighley, Just Motor Group Ltd
PRODUCT	Signage Scheme
DRG NO.	PEU290421_VP01
ORIG DATE	29/04/21
DATE	18/05/21
DRAWN BY	VP
SCALE	As Shown @ A3
ISSUE	B

REVISIONS
Rev-B: Illuminated sign specs updated. (LN)

NOTES




NOT APPROVED

Dealer No: 15862
Dealer Name: Just Motor Group
Ltd, Keighley
Address: Bedingfeld Way
BD20 7DS
UNITED KINGDOM

PEUGEOT - Keighley, Just Motor Group Ltd (UK)
(Site Plan)

(Scale: 1:500@ A3)

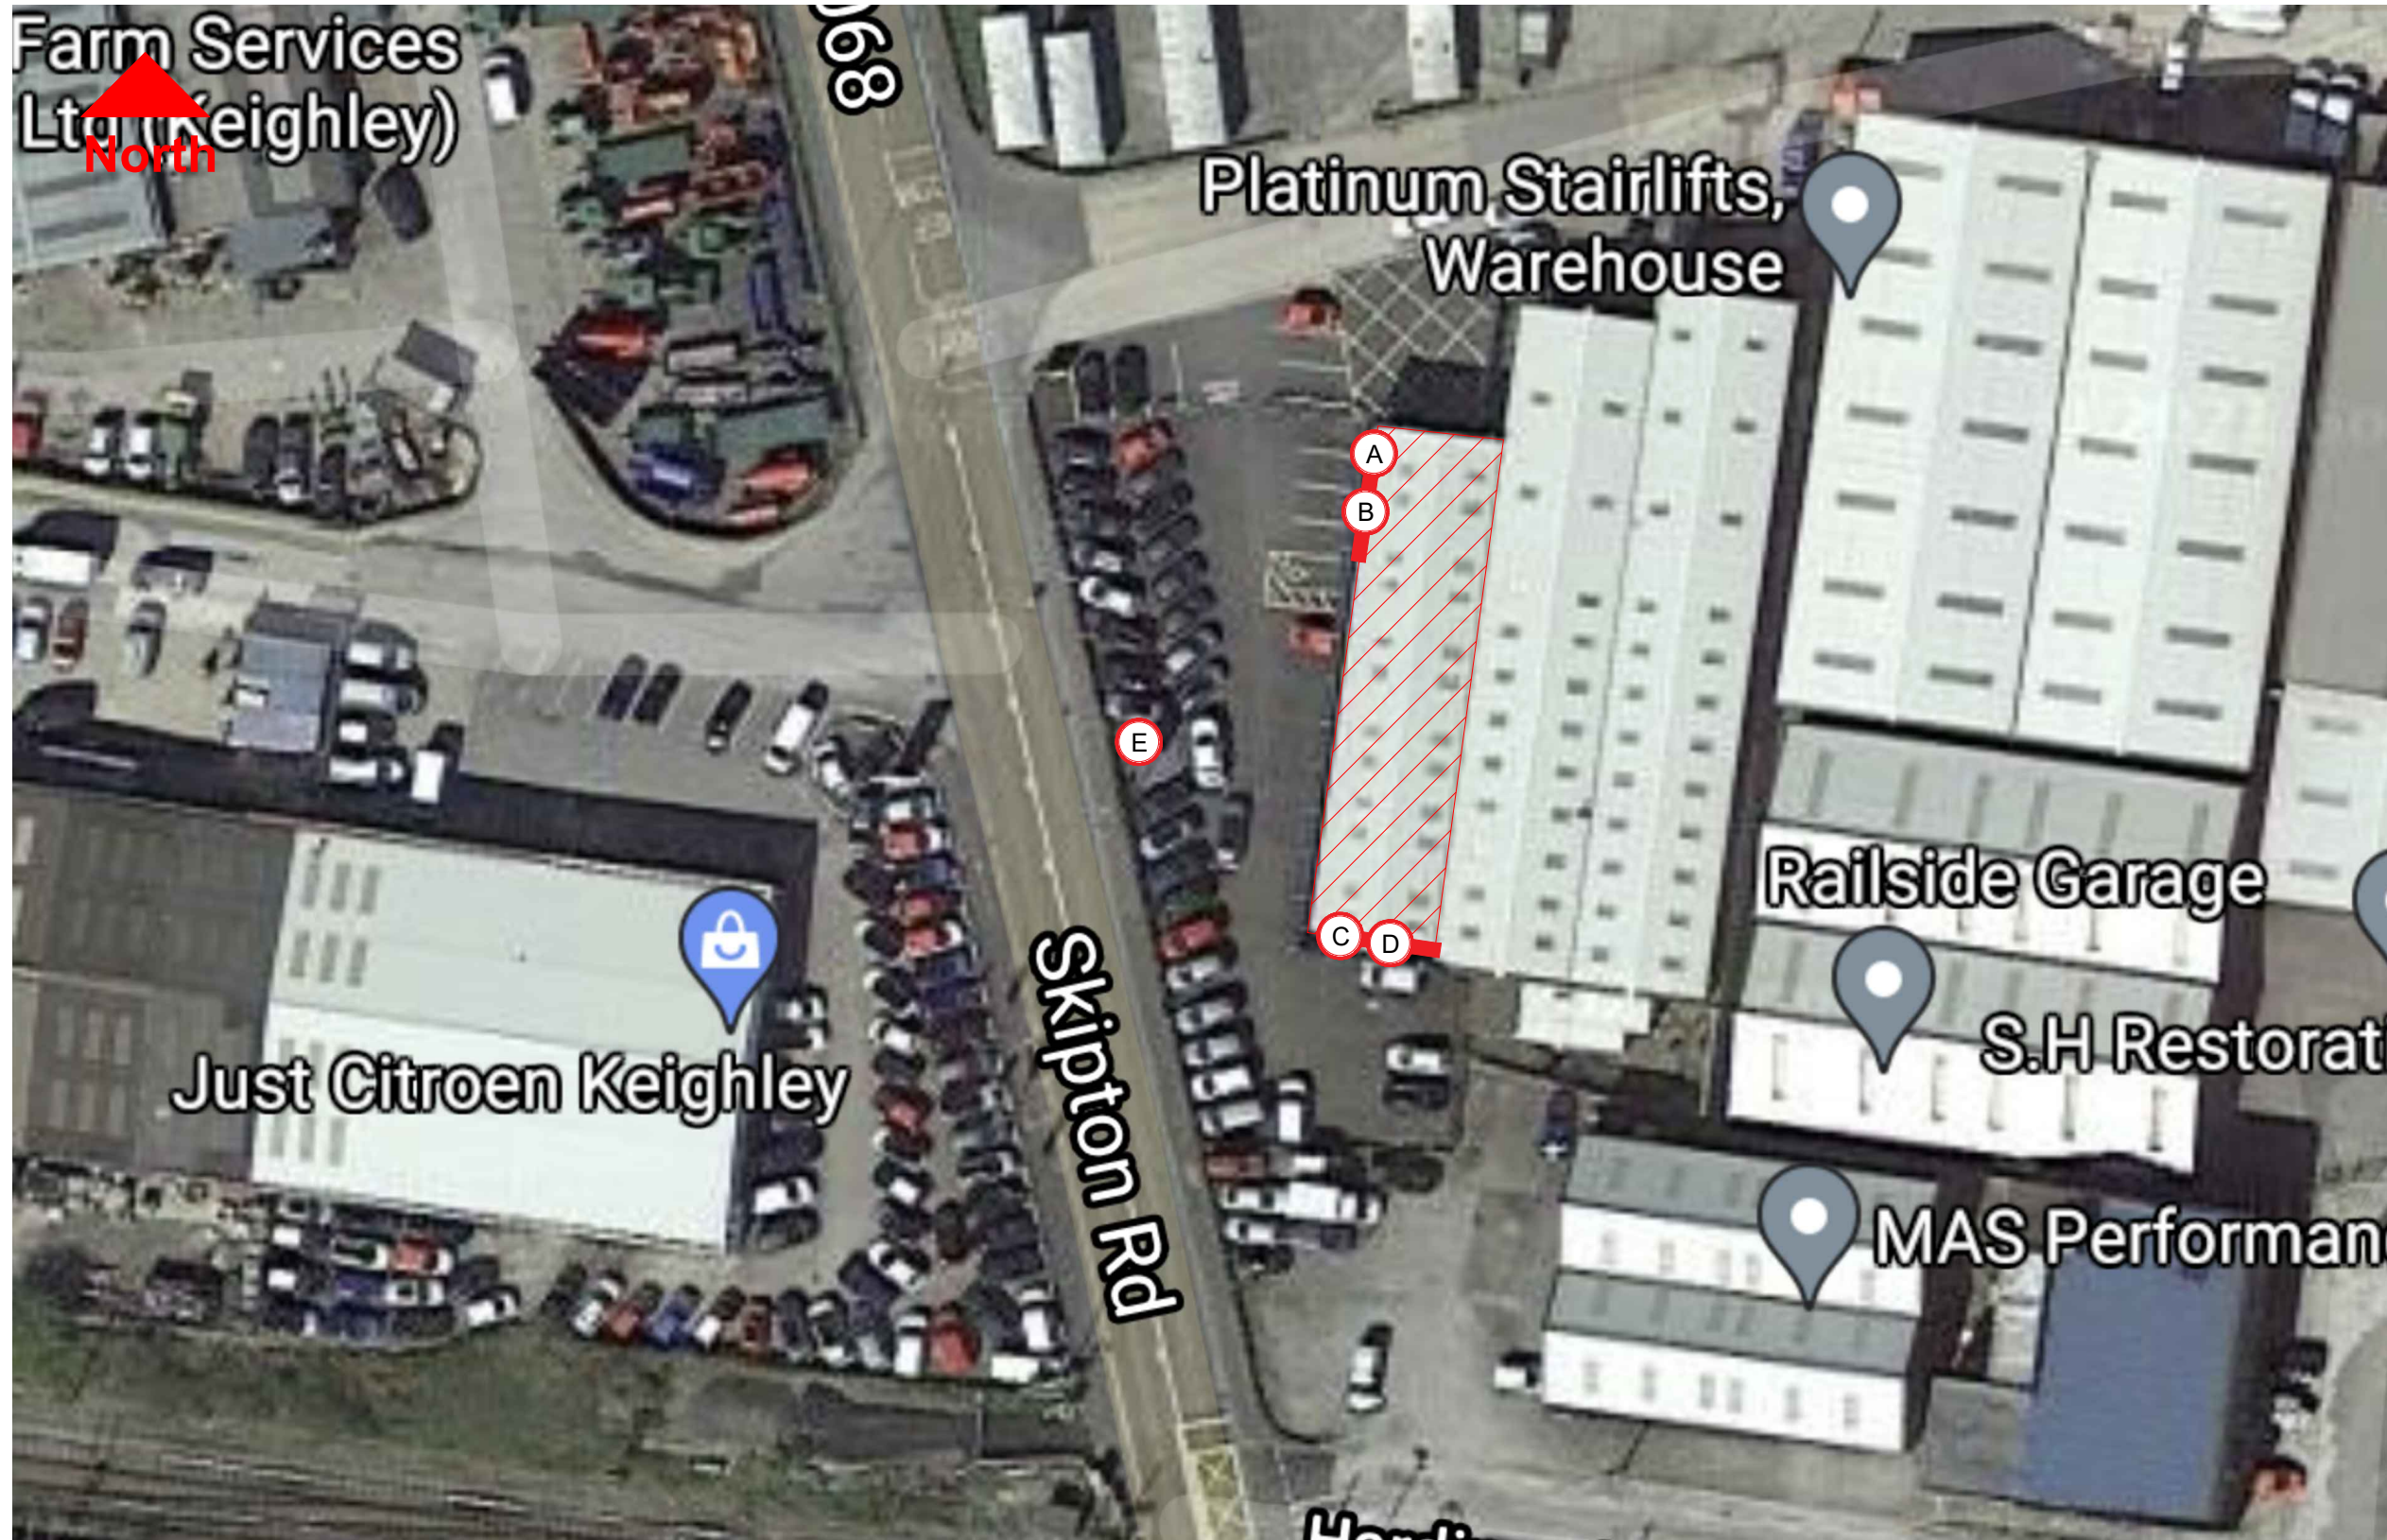

CLIENT	PEUGEOT
PROJECT	Keighley, Just Motor Group Ltd
PRODUCT	Signage Scheme
DRG NO.	PEU290421_VP01
ORIG DATE	29/04/21
DATE	18/05/21
DRAWN BY	VP
SCALE	As Shown @ A3
ISSUE	B

REVISIONS
 Rev-B: Illuminated sign specs updated. (LN)

NOTES

NOT APPROVED

Dealer No: 15862
Dealer Name: Just Motor Group Ltd, Keighley
Address: Bedingfeld Way
 BD20 7DS
 UNITED KINGDOM

PEUGEOT - Keighley, Just Motor Group Ltd (UK)

(Photos)

CLIENT	PEUGEOT
PROJECT	Keighley, Just Motor Group Ltd
PRODUCT	Signage Scheme
DRG NO.	PEU290421_VP01
ORIG DATE	29/04/21
DATE	18/05/21
DRAWN BY	VP
SCALE	As Shown @ A3
ISSUE	B

REVISIONS
 Rev-B: Illuminated sign specs updated. (LN)

NOTES




NOT APPROVED

Dealer No: 15862
Dealer Name: Just Motor Group Ltd, Keighley
Address: Bedingfeld Way
 BD20 7DS
 UNITED KINGDOM

PEUGEOT - Keighley, Just Motor Group Ltd (UK) (Elevation)

Existing:

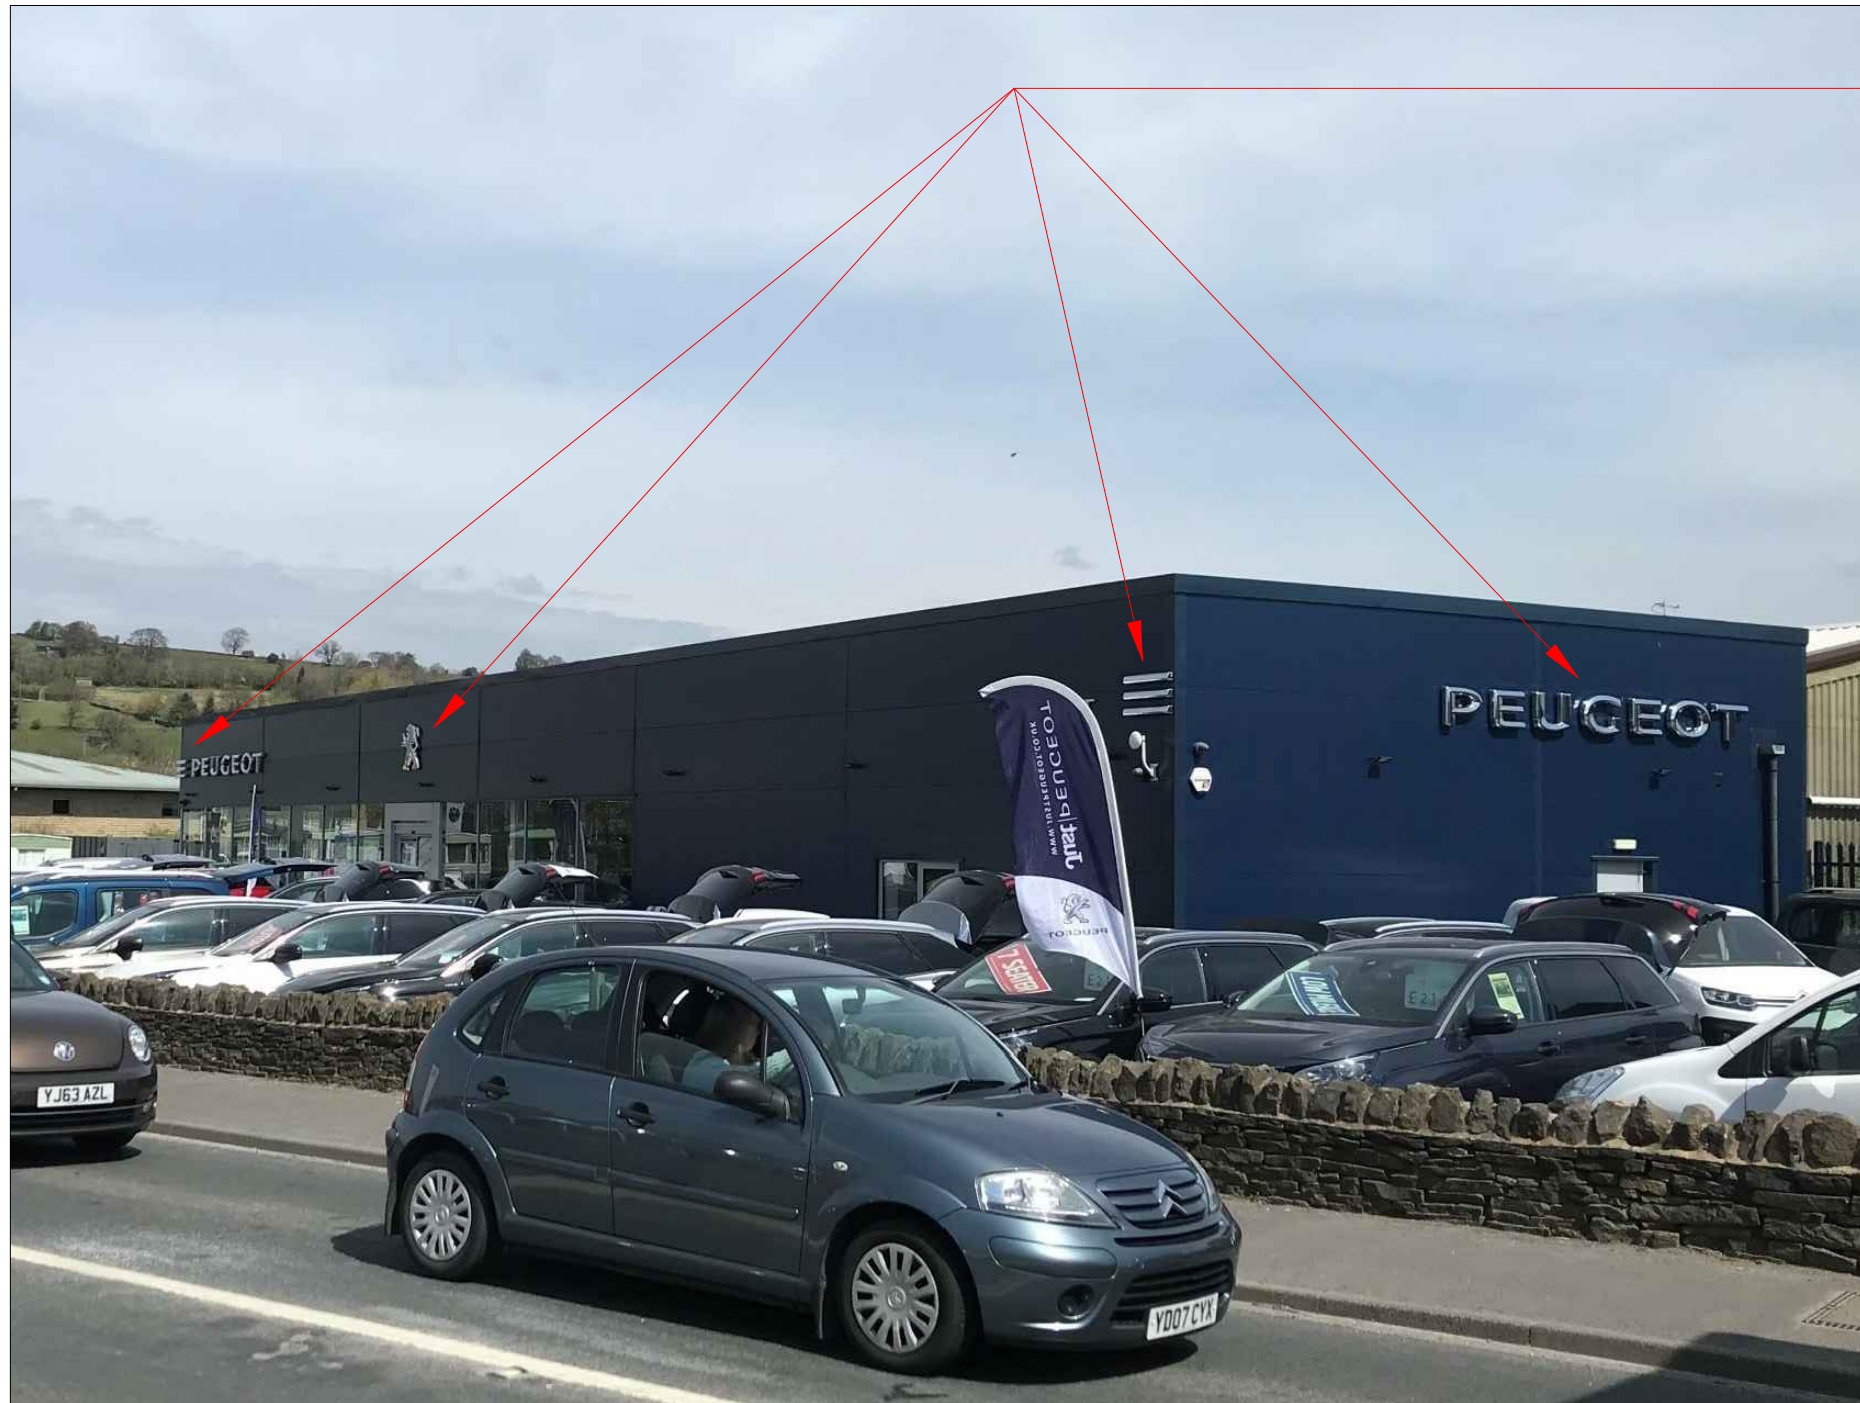

Existing
signage
removed

CLIENT	PEUGEOT
PROJECT	Keighley, Just Motor Group Ltd
PRODUCT	Signage Scheme
DRG NO.	PEU290421_VP01
ORIG DATE	29/04/21
DATE	18/05/21
DRAWN BY	VP
SCALE	As Shown @ A3
ISSUE	B

REVISIONS
Rev-B: Illuminated sign specs updated. (LN)


NOTES

NOTE: Any redundant fixing holes to be made good with a suitably coloured filler.

NOT APPROVED

Dealer No: 15862
Dealer Name: Just Motor Group Ltd, Keighley
Address: Bedingfeld Way
BD20 7DS
UNITED KINGDOM

PEUGEOT - Keighley, Just Motor Group Ltd (UK) (Elevation)

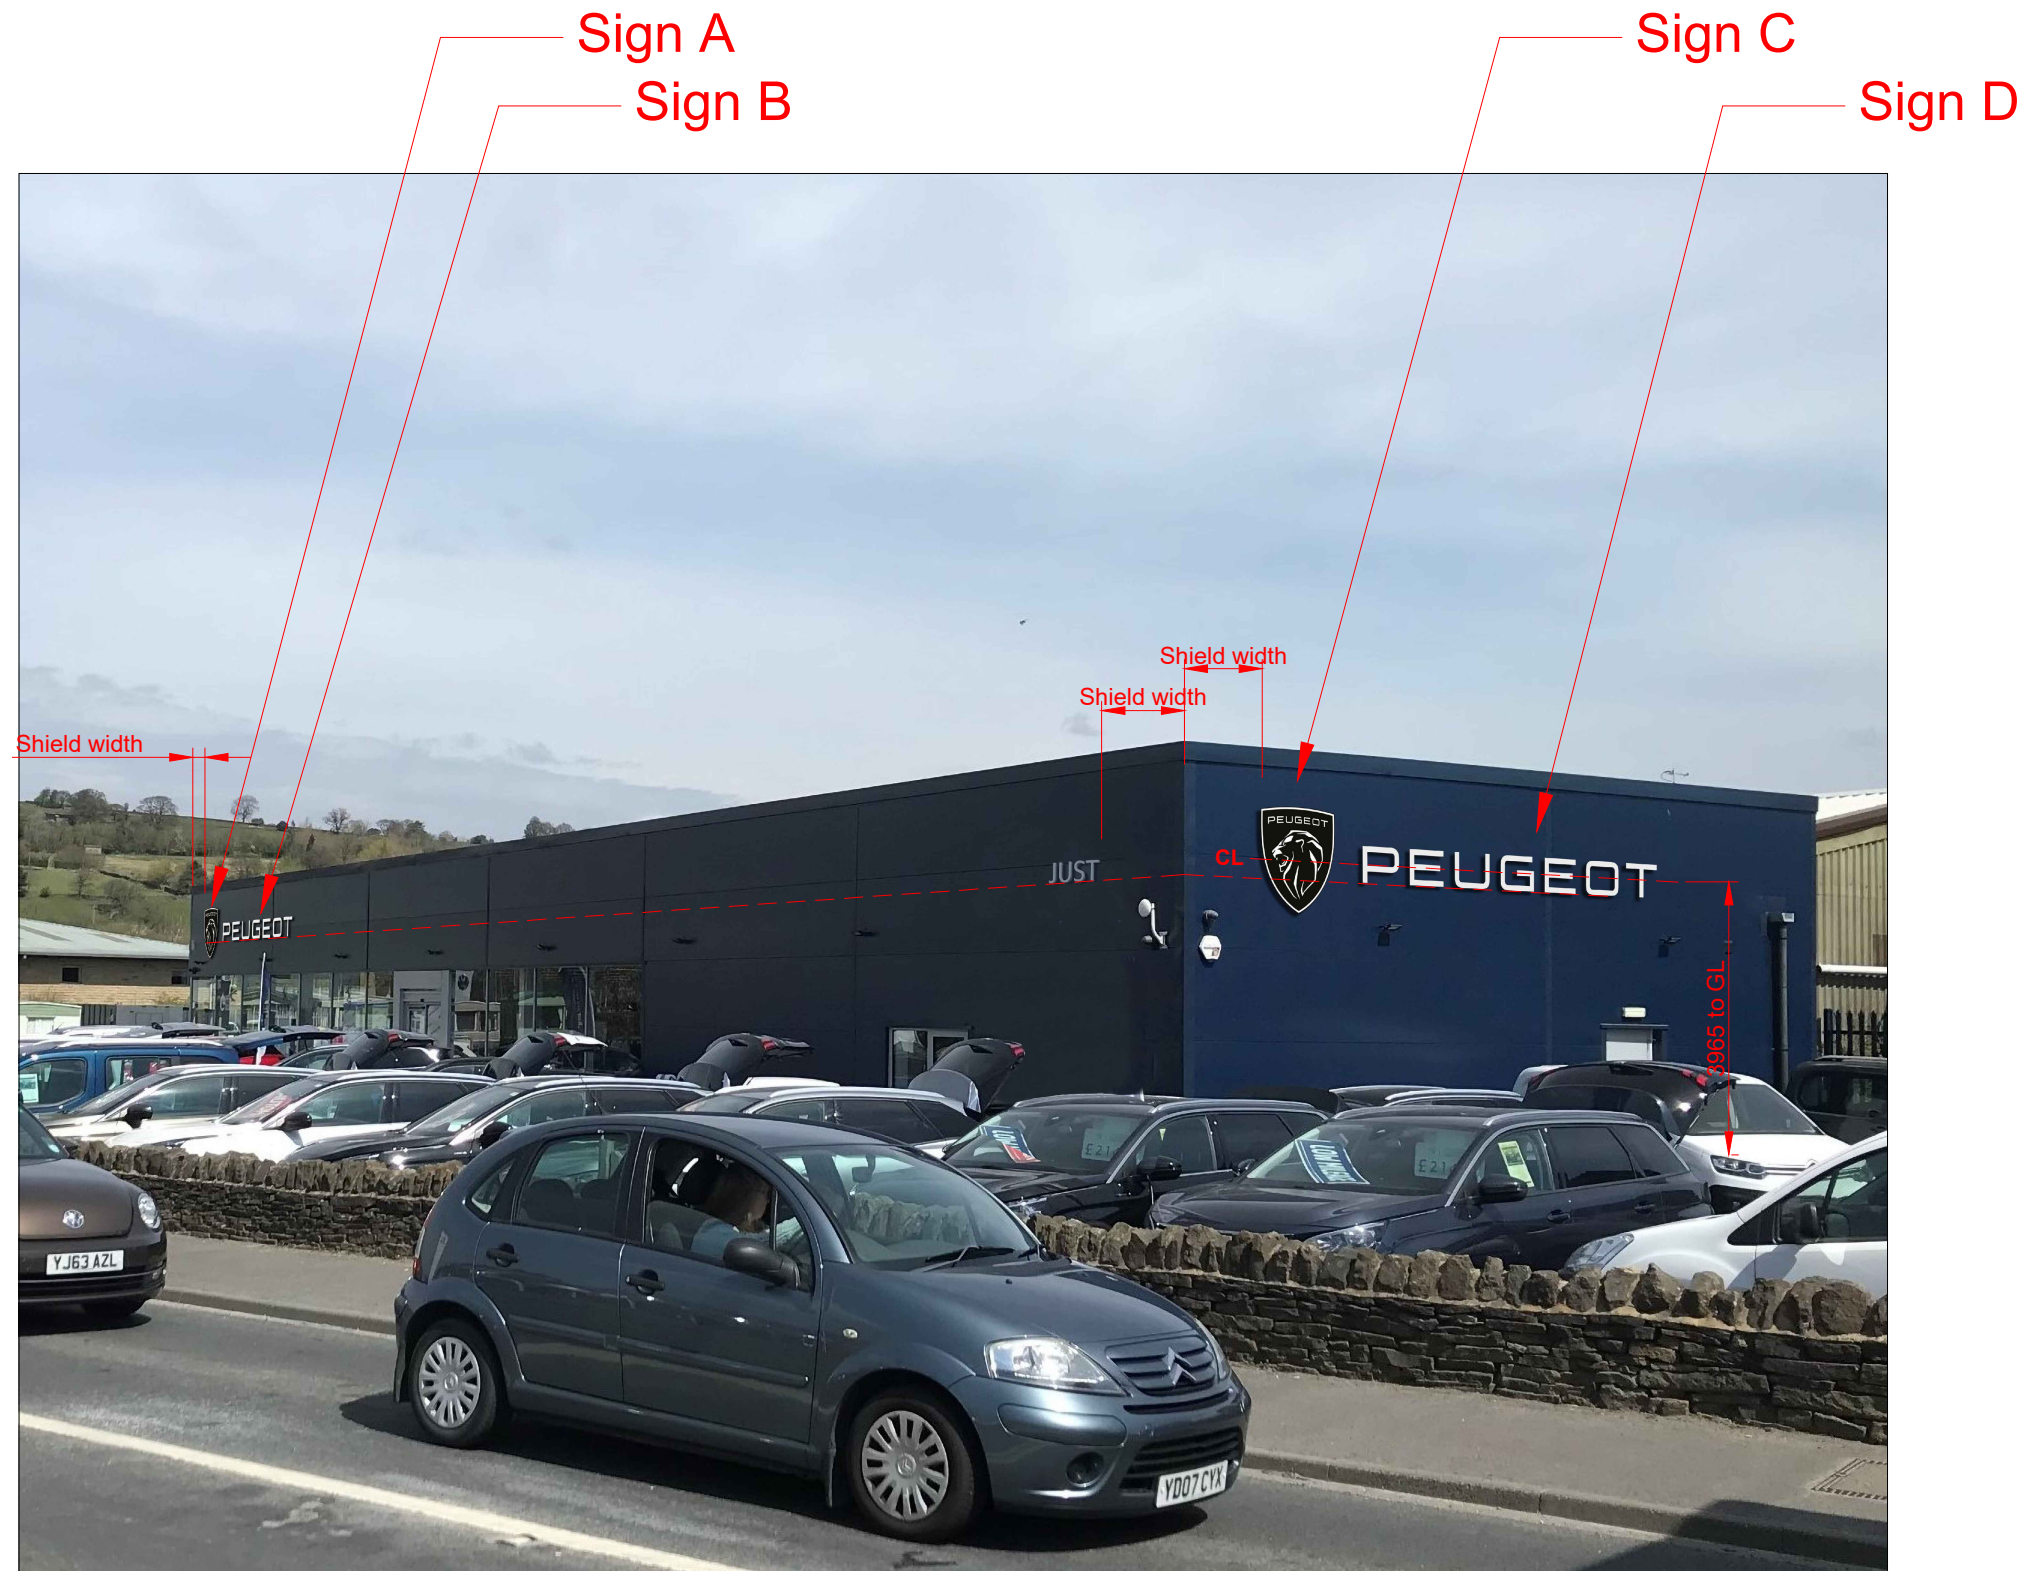

CLIENT	PEUGEOT
PROJECT	Keighley, Just Motor Group Ltd
PRODUCT	Signage Scheme
DRG NO.	PEU290421_VP01
ORIG DATE	29/04/21
DATE	18/05/21
DRAWN BY	VP
SCALE	As Shown @ A3
ISSUE	B

REVISIONS
Rev-B: Illuminated sign specs updated. (LN)

NOTES

NOT APPROVED

Dealer No: 15862
Dealer Name: Just Motor Group Ltd, Keighley
Address: Bedingfeld Way
BD20 7DS
UNITED KINGDOM

PEUGEOT - Keighley, Just Motor Group Ltd (UK) (Pylon)

CLIENT	PEUGEOT
PROJECT	Keighley, Just Motor Group Ltd
PRODUCT	Signage Scheme
DRG NO.	PEU290421_VP01
ORIG DATE	29/04/21
DATE	18/05/21
DRAWN BY	VP
SCALE	As Shown @ A3
ISSUE	B

REVISIONS
Rev-B: Illuminated sign specs updated. (LN)

NOTES

NOT APPROVED

Dealer No: 15862
Dealer Name: Just Motor Group Ltd, Keighley
Address: Bedingfeld Way
BD20 7DS
UNITED KINGDOM

Existing:



Proposed:



Sign E

PEUGEOT - Keighley, Just Motor Group Ltd (UK)

(Internal Signage)



CLIENT	PEUGEOT
PROJECT	Keighley, Just Motor Group Ltd
PRODUCT	Signage Scheme
DRG NO.	PEU290421_VP01
ORIG DATE	29/04/21
DATE	18/05/21
DRAWN BY	VP
SCALE	As Shown @ A3
ISSUE	B

REVISIONS
 Rev-B: Illuminated sign specs updated. (LN)


NOTES

NOT APPROVED

Dealer No: 15862
Dealer Name: Just Motor Group Ltd, Keighley
Address: Bedingfeld Way
 BD20 7DS
 UNITED KINGDOM

PEUGEOT - Keighley, Just Motor Group Ltd (UK)

(Sign Specification)

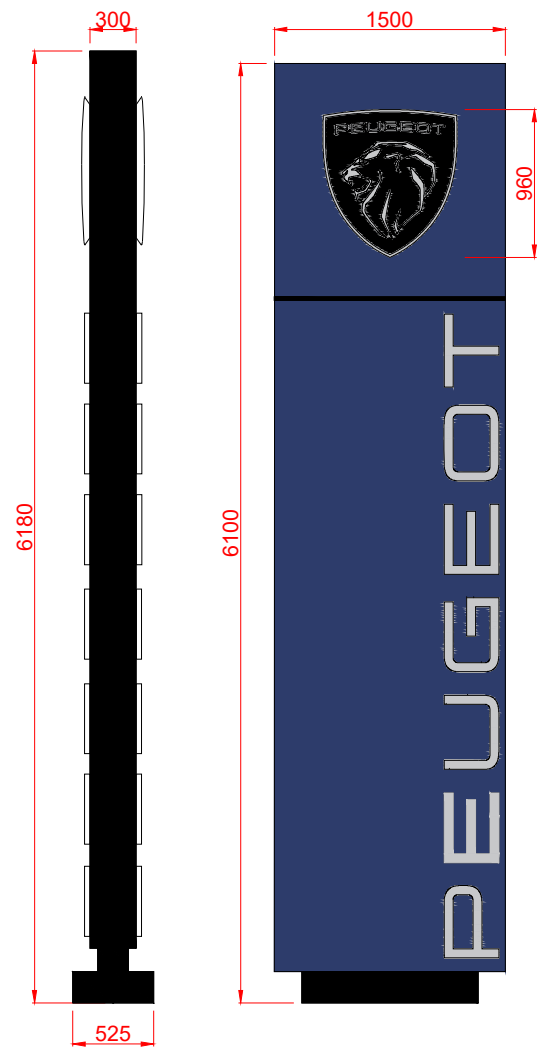


SIGN E
PEU0_I01 - Pylon (6m)

Pylon body
Blue (RAL 5011) matte faces, with Black (RAL 9005) sides and base

Shield (Qty:2)
Black (RAL 9005) shield with text, border line and Lion chrome by day, illuminated white at night
Luminance 500cd/m²

PEUGEOT wordmark (Qty:2)
Face chrome by day, Illuminated white at night.
Luminance 500cd/m²

Scale: 1:50@A3

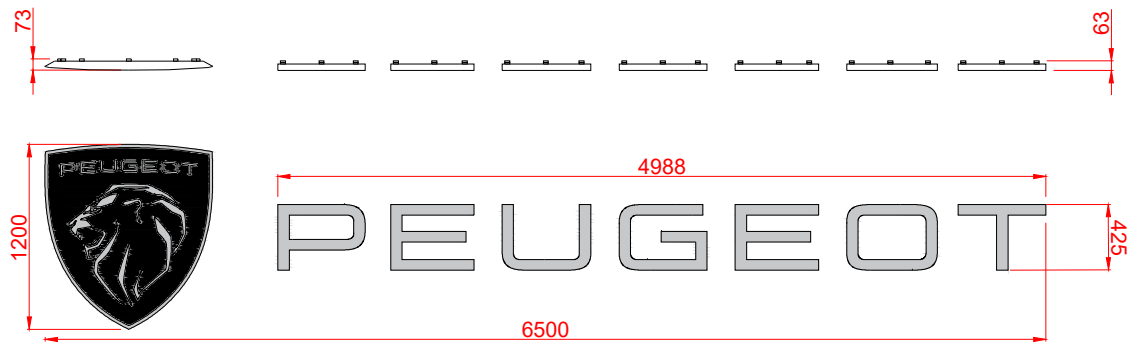


SIGN A & B / C & D
Illuminated Shield and Lettering

Shield
Black (RAL 9005) shield with text, border line and Lion chrome by day, illuminated white at night
Luminance 500cd/m²

PEUGEOT wordmark
Face chrome by day, Illuminated white at night with non illuminated black RAL 9005 returns.
Luminance 500cd/m²

Scale: 1:50@A3

INTERNAL SIGNS

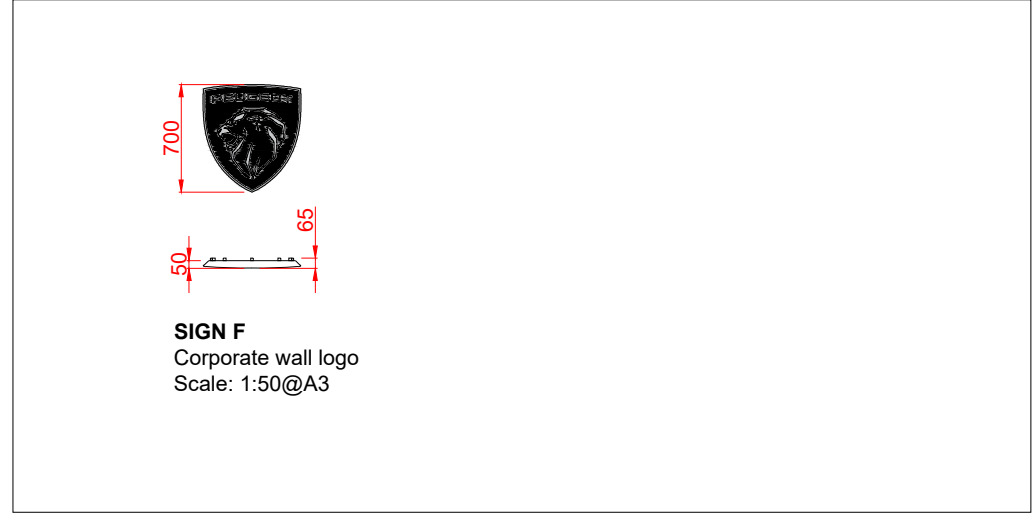

SIGN F
Corporate wall logo
Scale: 1:50@A3

CLIENT	PEUGEOT
PROJECT	Keighley, Just Motor Group Ltd
PRODUCT	Signage Scheme
DRG NO.	PEU290421_VP01
ORIG DATE	29/04/21
DATE	18/05/21
DRAWN BY	VP
SCALE	As Shown @ A3
ISSUE	B

REVISIONS
Rev-B: Illuminated sign specs updated. (LN)


NOTES

NOT APPROVED

Dealer No: 15862
Dealer Name: Just Motor Group Ltd, Keighley
Address: Bedingfeld Way
BD20 7DS
UNITED KINGDOM

PEUGEOT - Keighley, Just Motor Group Ltd (UK)

(Photos)

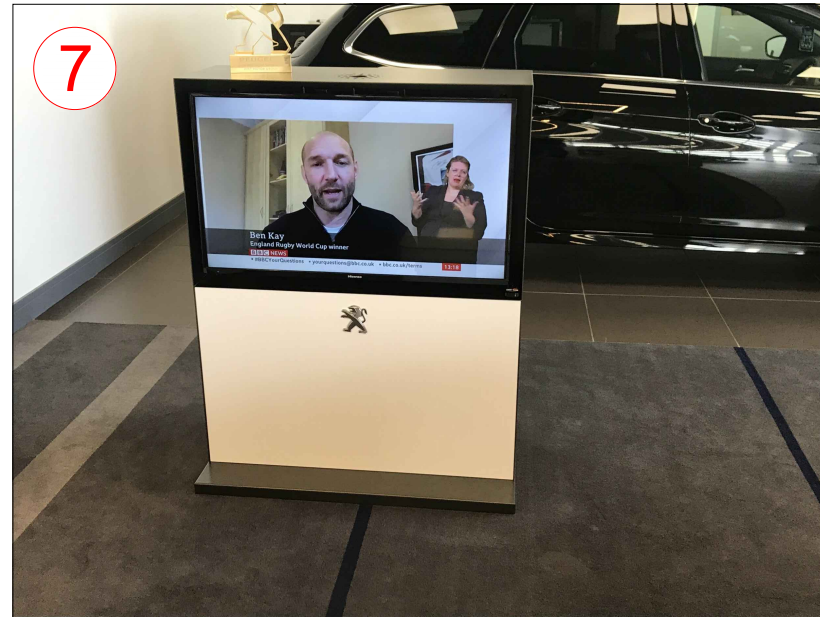

delivering branded environments™ futurama

Futurama, The Granary, Home Farm, Cams Estate, Fareham, PO16 8UT
Telephone: +44 (0) 23 8073 2179
E-mail: postbox@futurama.ltd.uk
www.futurama.ltd.uk

© Copyright Design

CLIENT	PEUGEOT
PROJECT	Keighley, Just Motor Group Ltd
PRODUCT	Signage Scheme
DRG NO.	PEU290421_VP01
ORIG DATE	29/04/21
DATE	18/05/21
DRAWN BY	VP
SCALE	As Shown @ A3
ISSUE	B

REVISIONS
Rev-B: Illuminated sign specs updated. (LN)

NOTES

Remove all existing logos from furniture and glazing

NOTE: Any redundant fixing holes to be made good with a suitably coloured filler.

NOT APPROVED

Dealer No: 15862
Dealer Name: Just Motor Group Ltd, Keighley
Address: Bedingfield Way
BD20 7DS
UNITED KINGDOM