



GENERAL NOTES

1. ONLY FIGURED DIMENSIONS ARE TO BE WORKED FROM. THE CONTRACTOR IS TO CHECK ALL DIMENSIONS ON SITE AND REPORT ANY DISCREPANCIES TO THE ENGINEER.
2. ALL DIMENSIONS ARE IN MILLIMETRES UNLESS NOTED OTHERWISE.

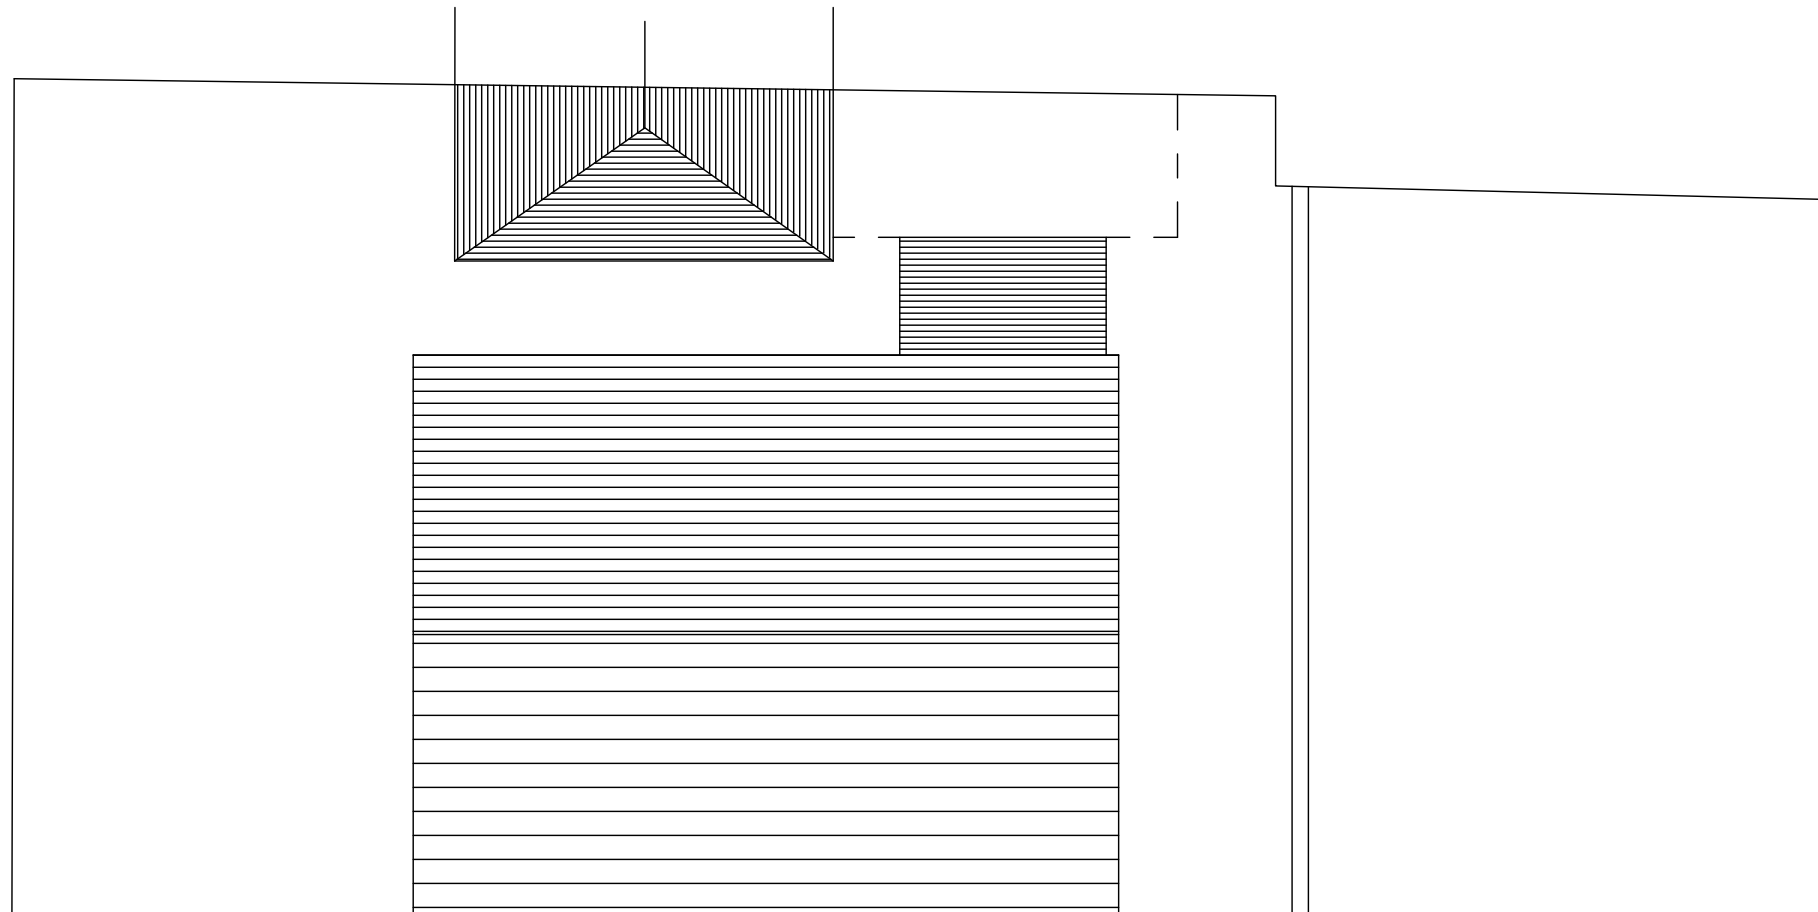

EXISTING ROOF/SITE PLAN

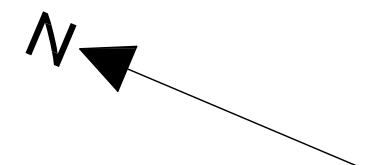

Client:

Mr & Mrs Coe

Project:

3 Blackwell Scar

Drawing Title:

Existing Site Plan

Drawing No:

1321 - 01

Rev:

-

Scale:

1:250 @ A3

By:

AB

Date:

MAY '21