




Existing Front
Boundary Plan
1:200

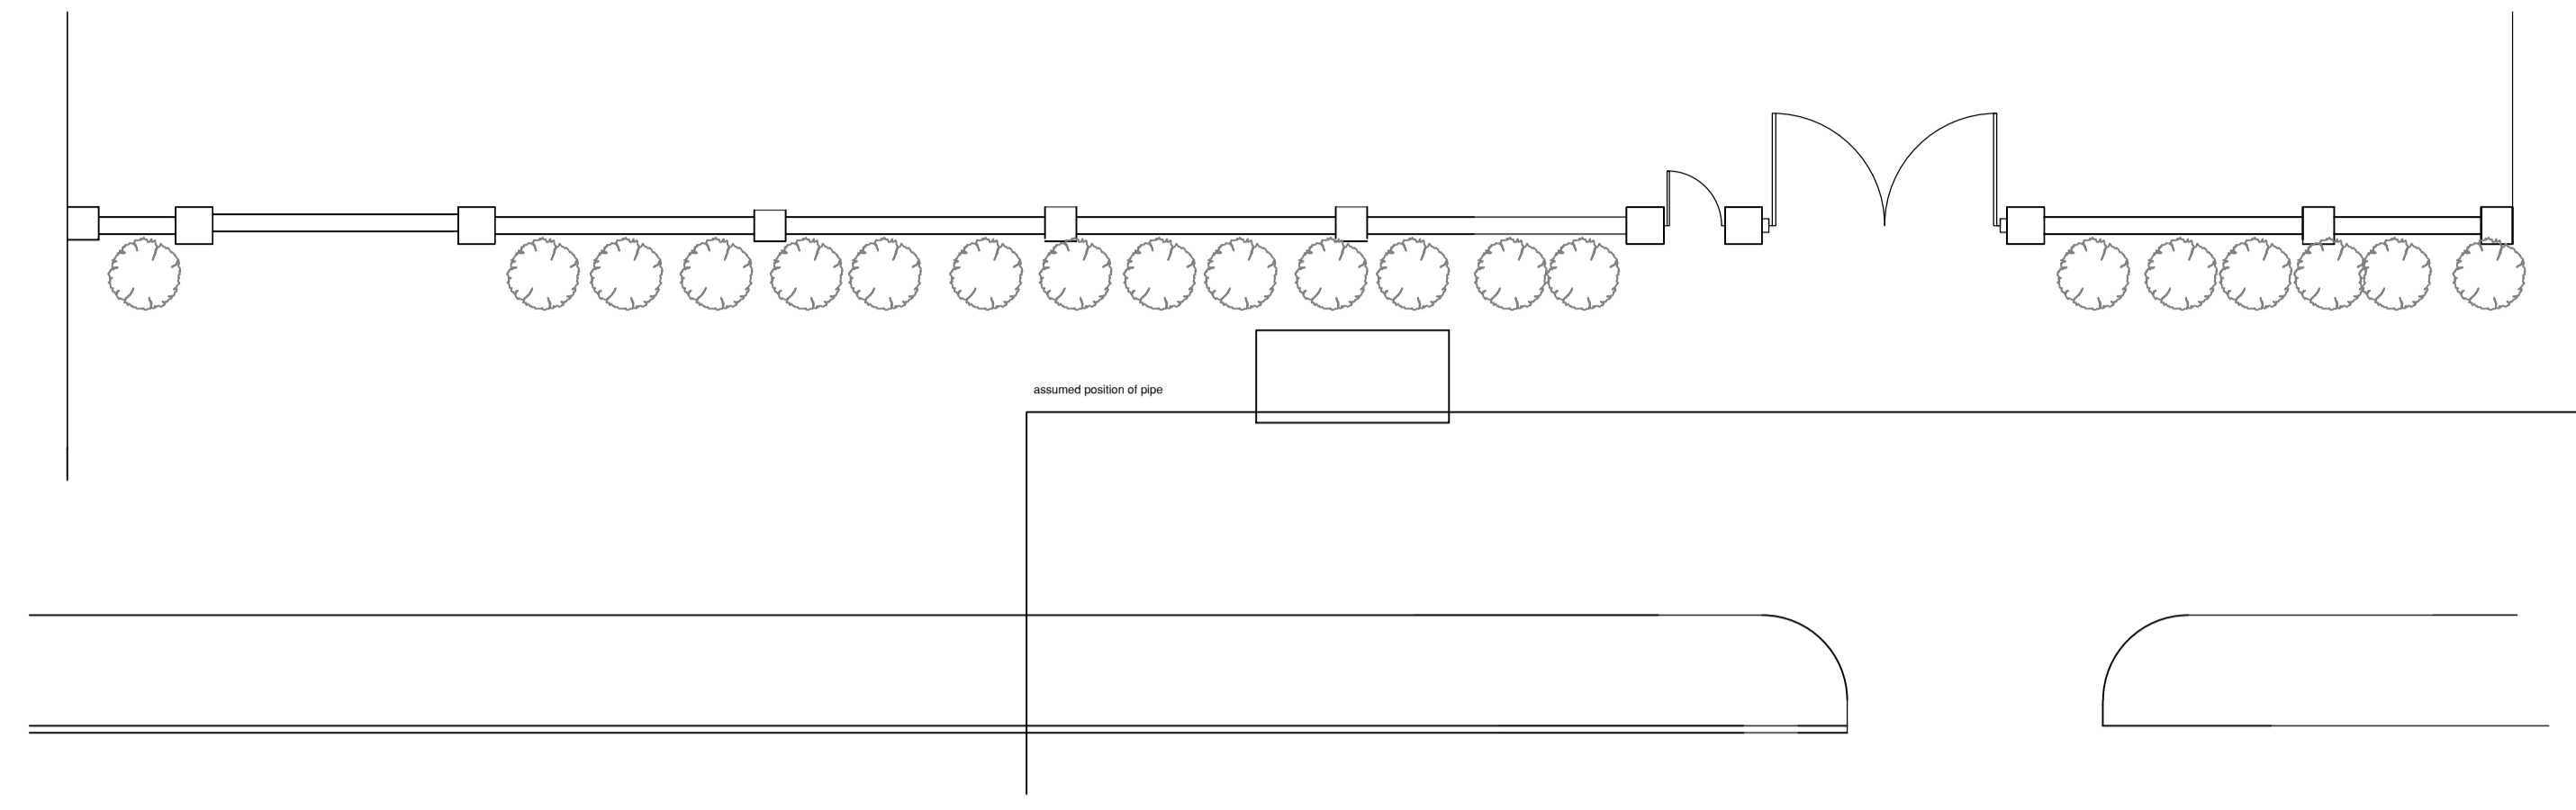


Proposed Front
Boundary Plan
1:100

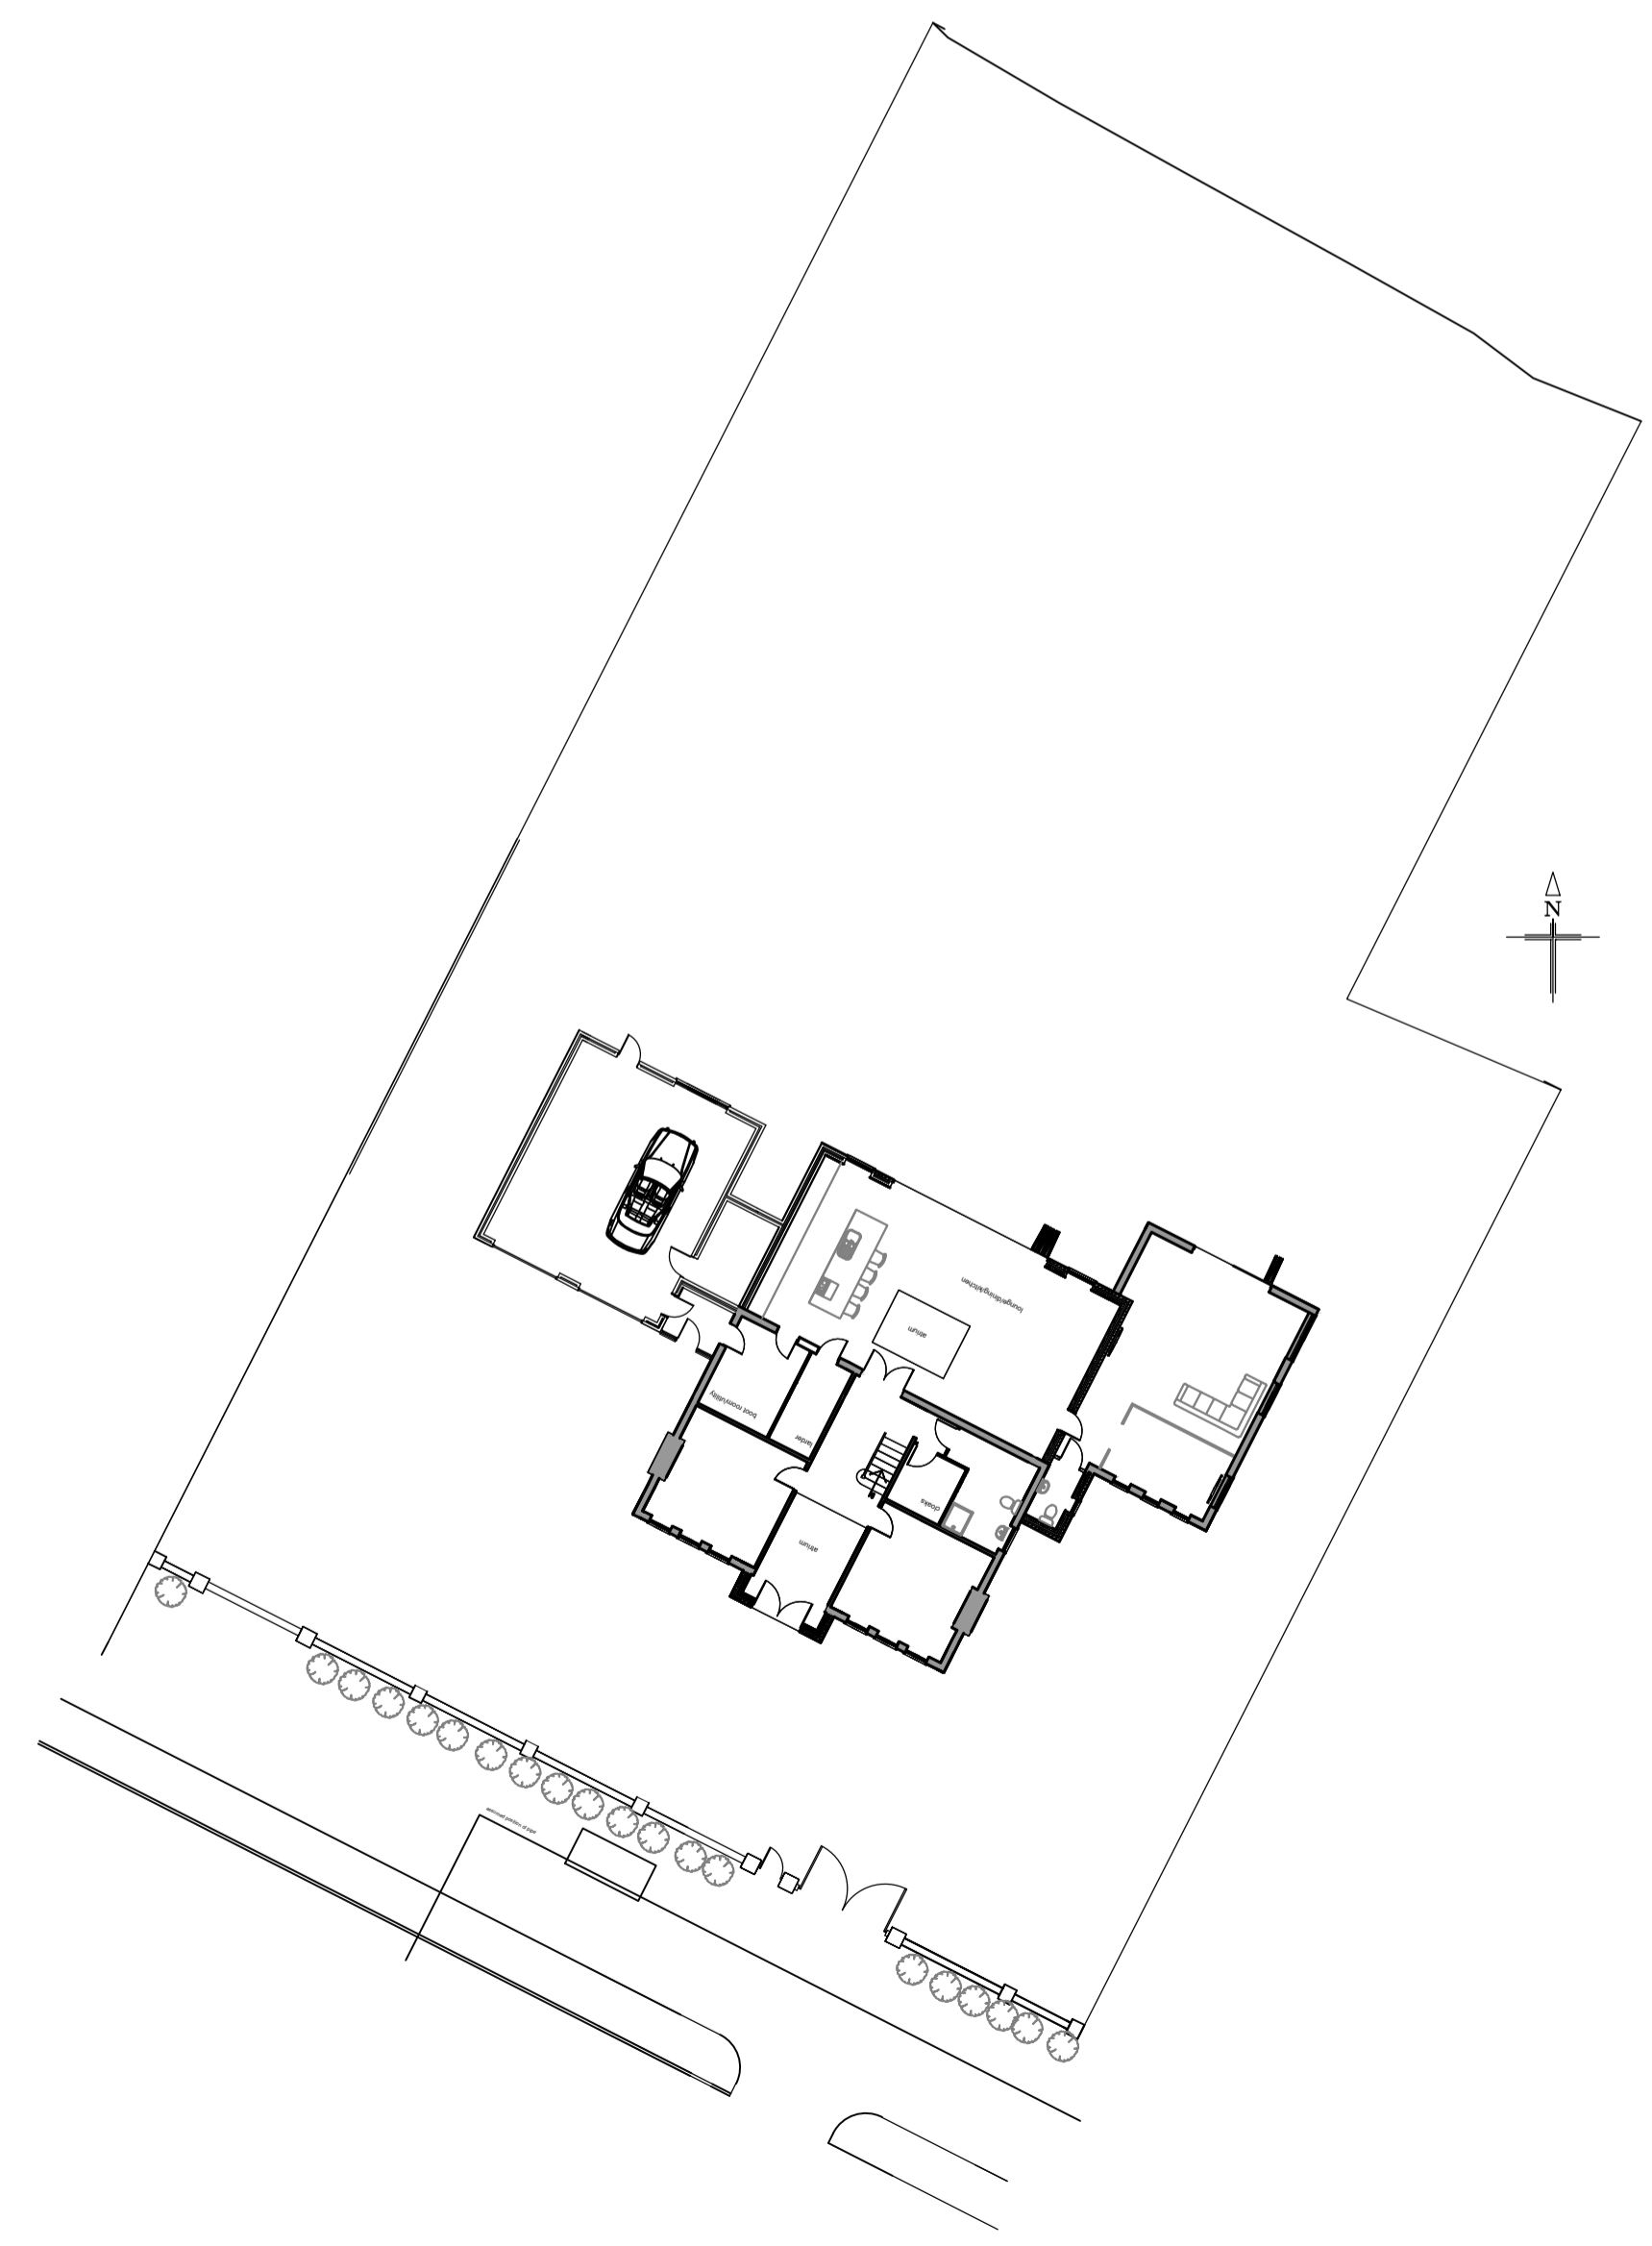

Site Plan
1:250

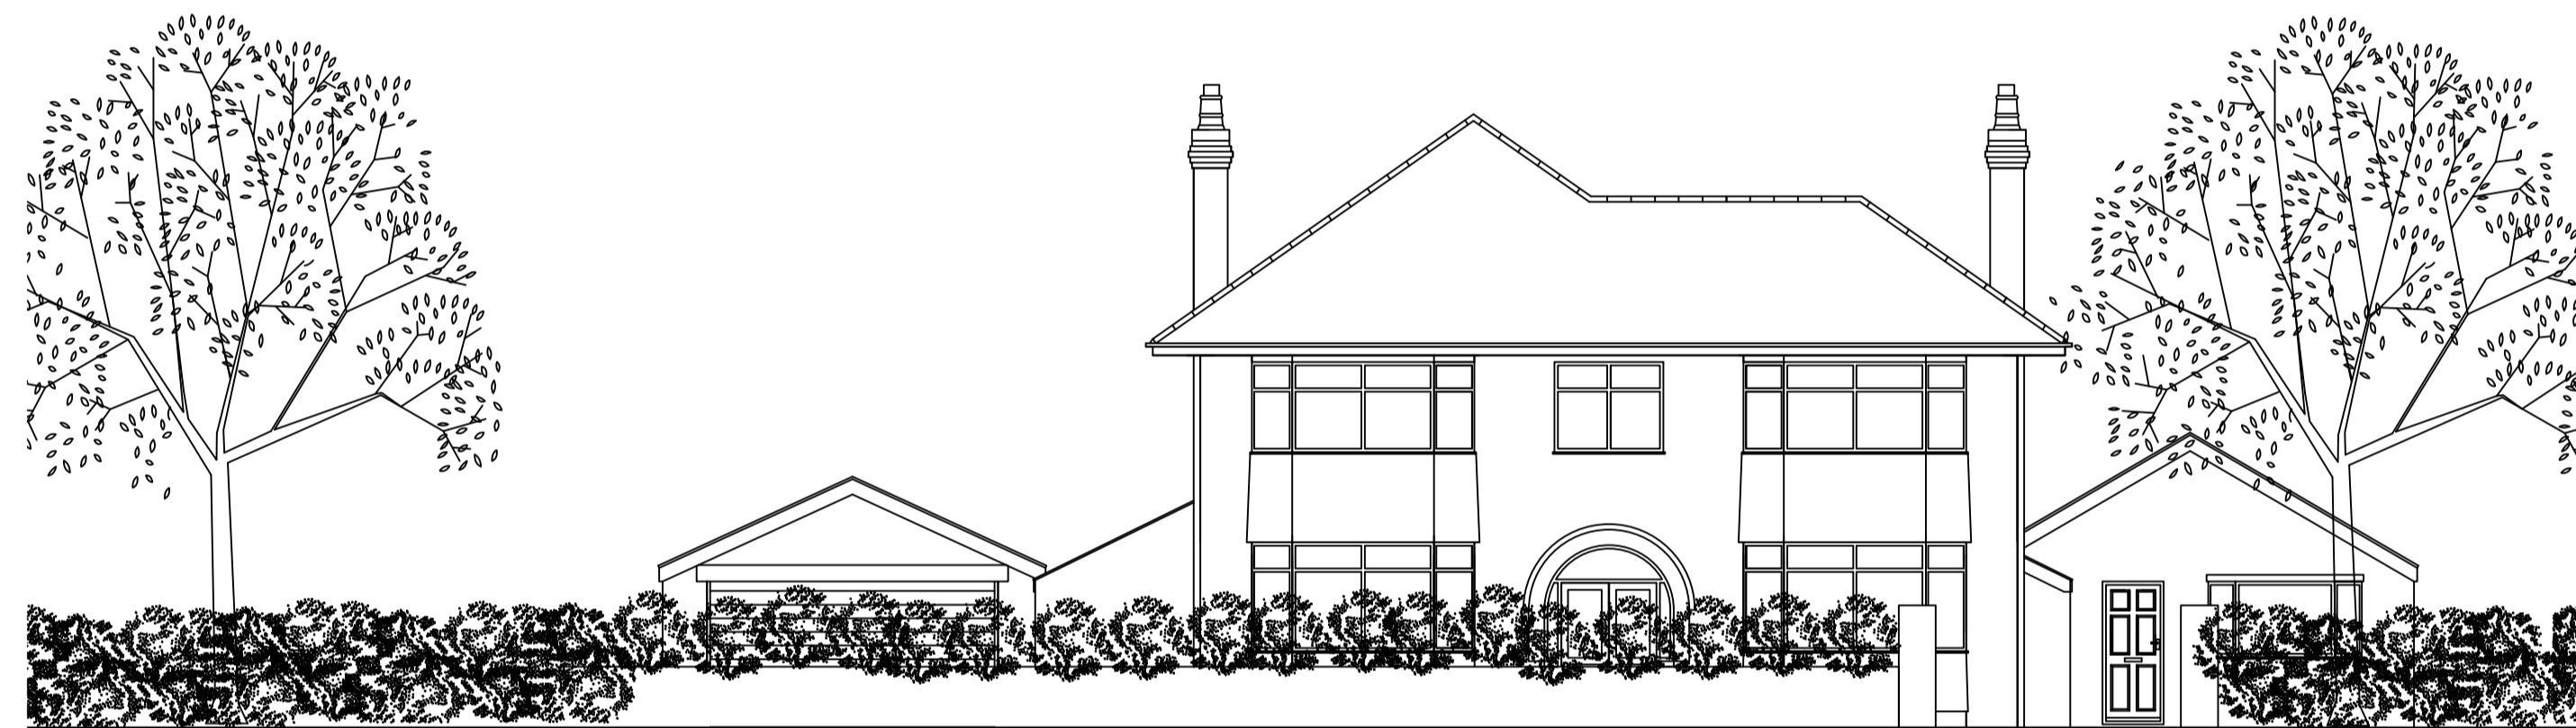

Existing Front
Boundary Elevation
1:100

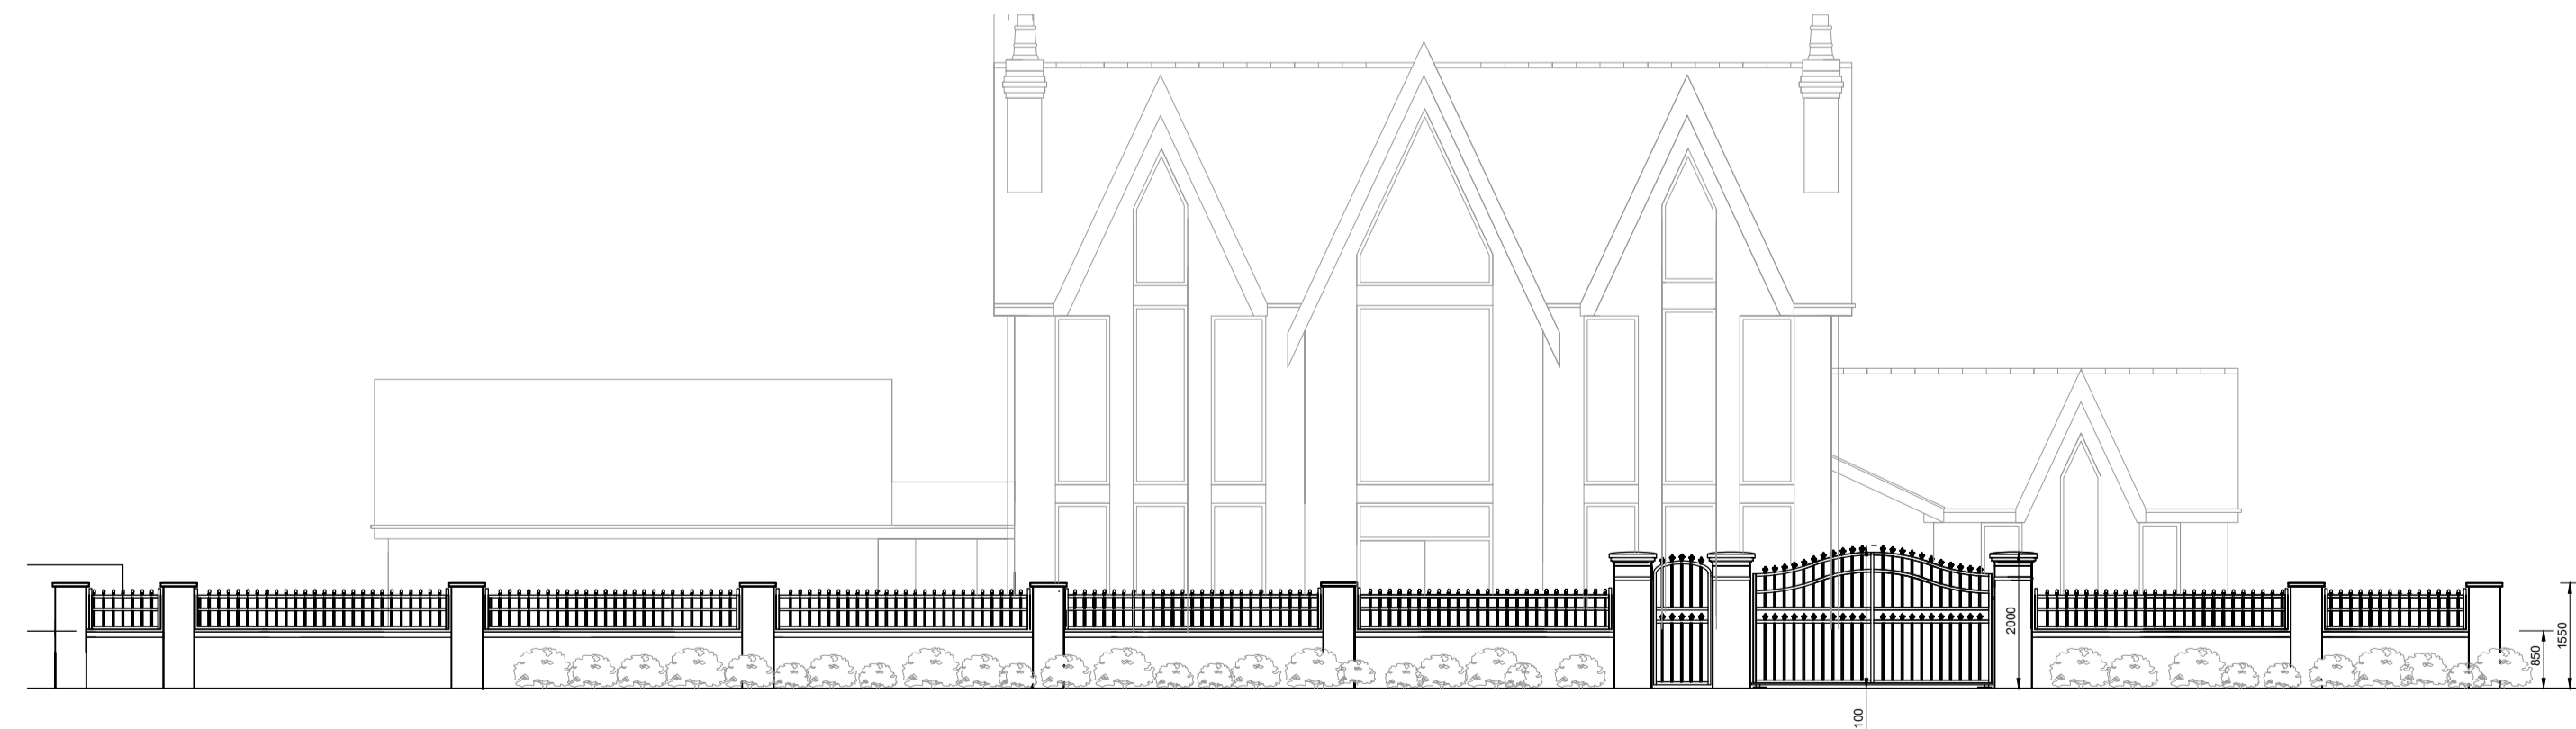

Proposed Front
Boundary Elevation
1:100

Rev.	Date	Amendment
Client		
Mr A Beckett		
Drawing title		
Plans and Elevation on Front Boundary		
Project		
Front boundary wall and gates		
Rosebank 12 Mains Lane Singleton Poulton-le-Fylde FY6 7LF		
Scale	As shown @ A1	Date 04/06/2021
Drawn	Drg.No. F/21/35/04	
34 Coryl Road, St Anne's, Lancashire, FY8 2QB Tel: 01253 788042 Mob: 07743871015 E-mail: rnewman@rdjcreative.co.uk		