




SOUTH WEST ELEVATION

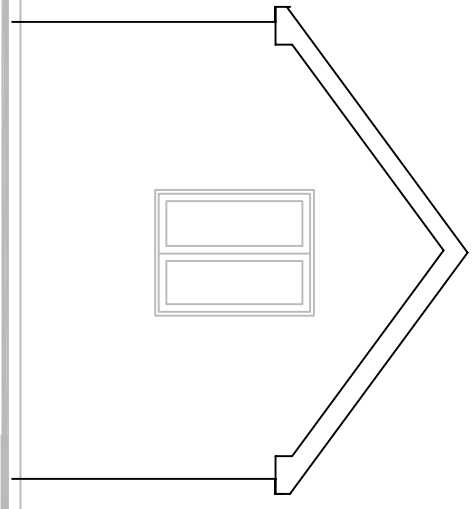






NORTH WEST ELEVATION

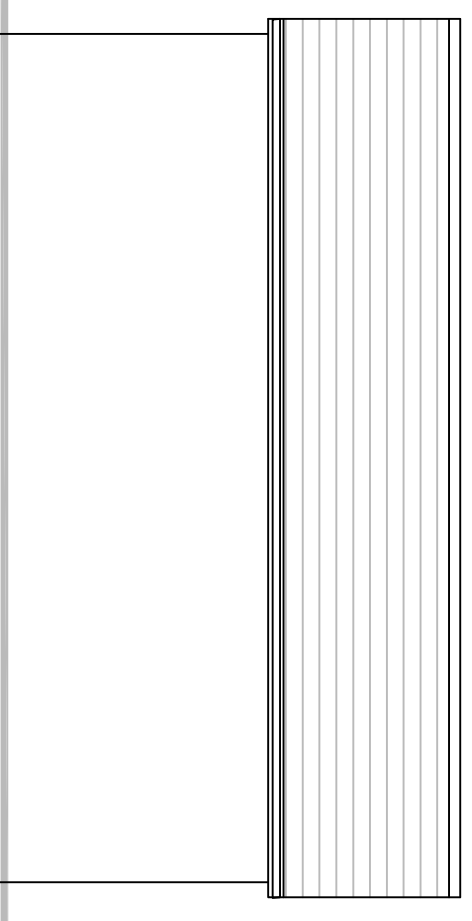

NORTH EAST ELEVATION

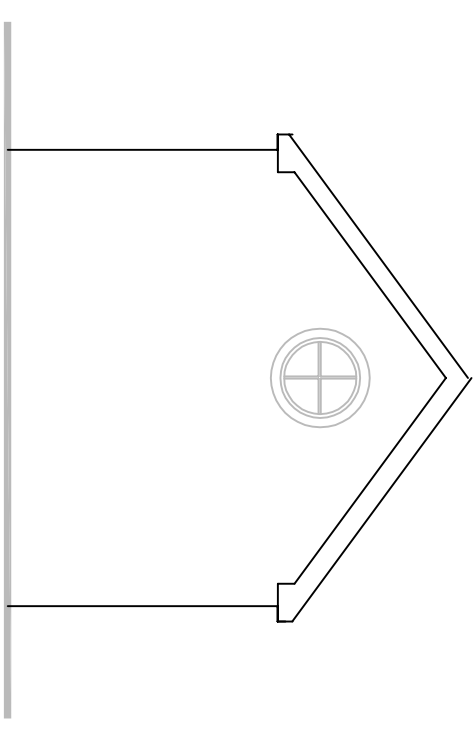

SOUTH EAST ELEVATION

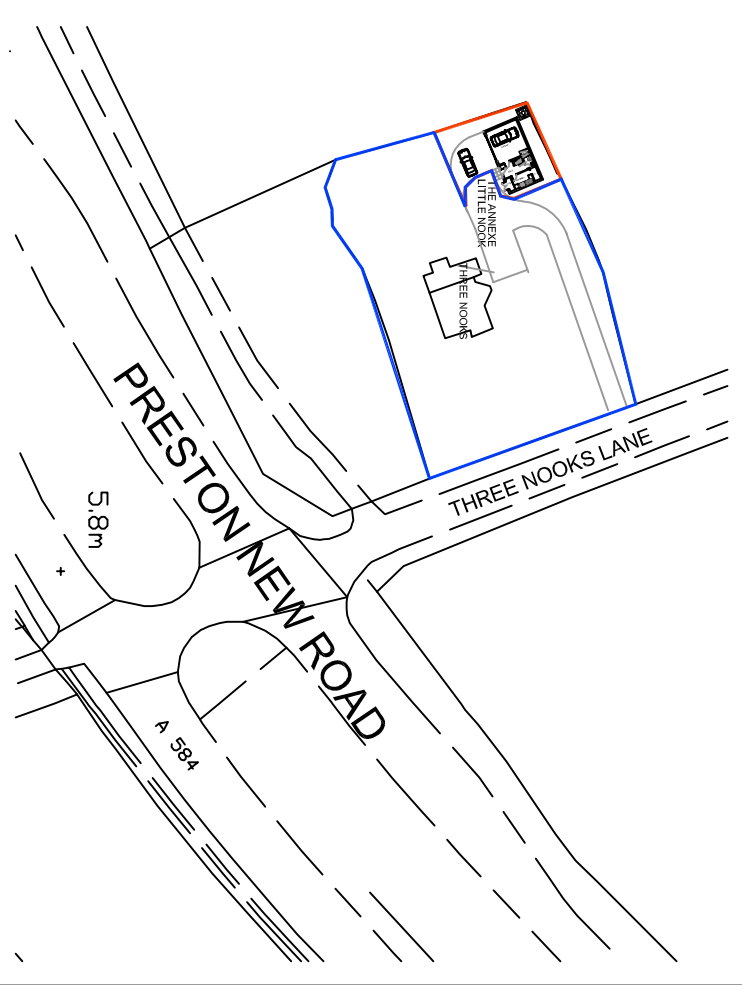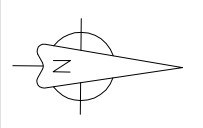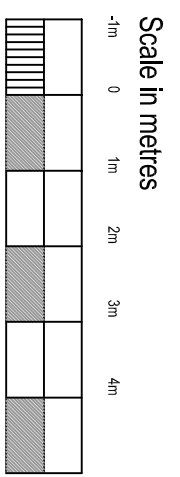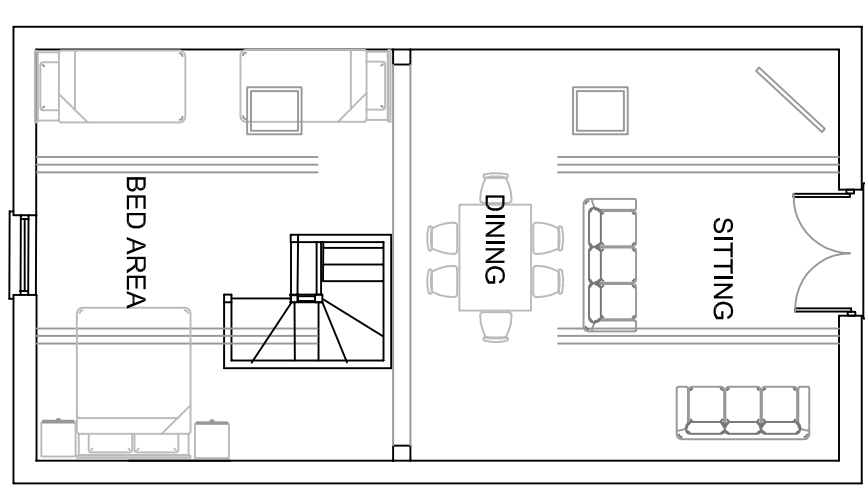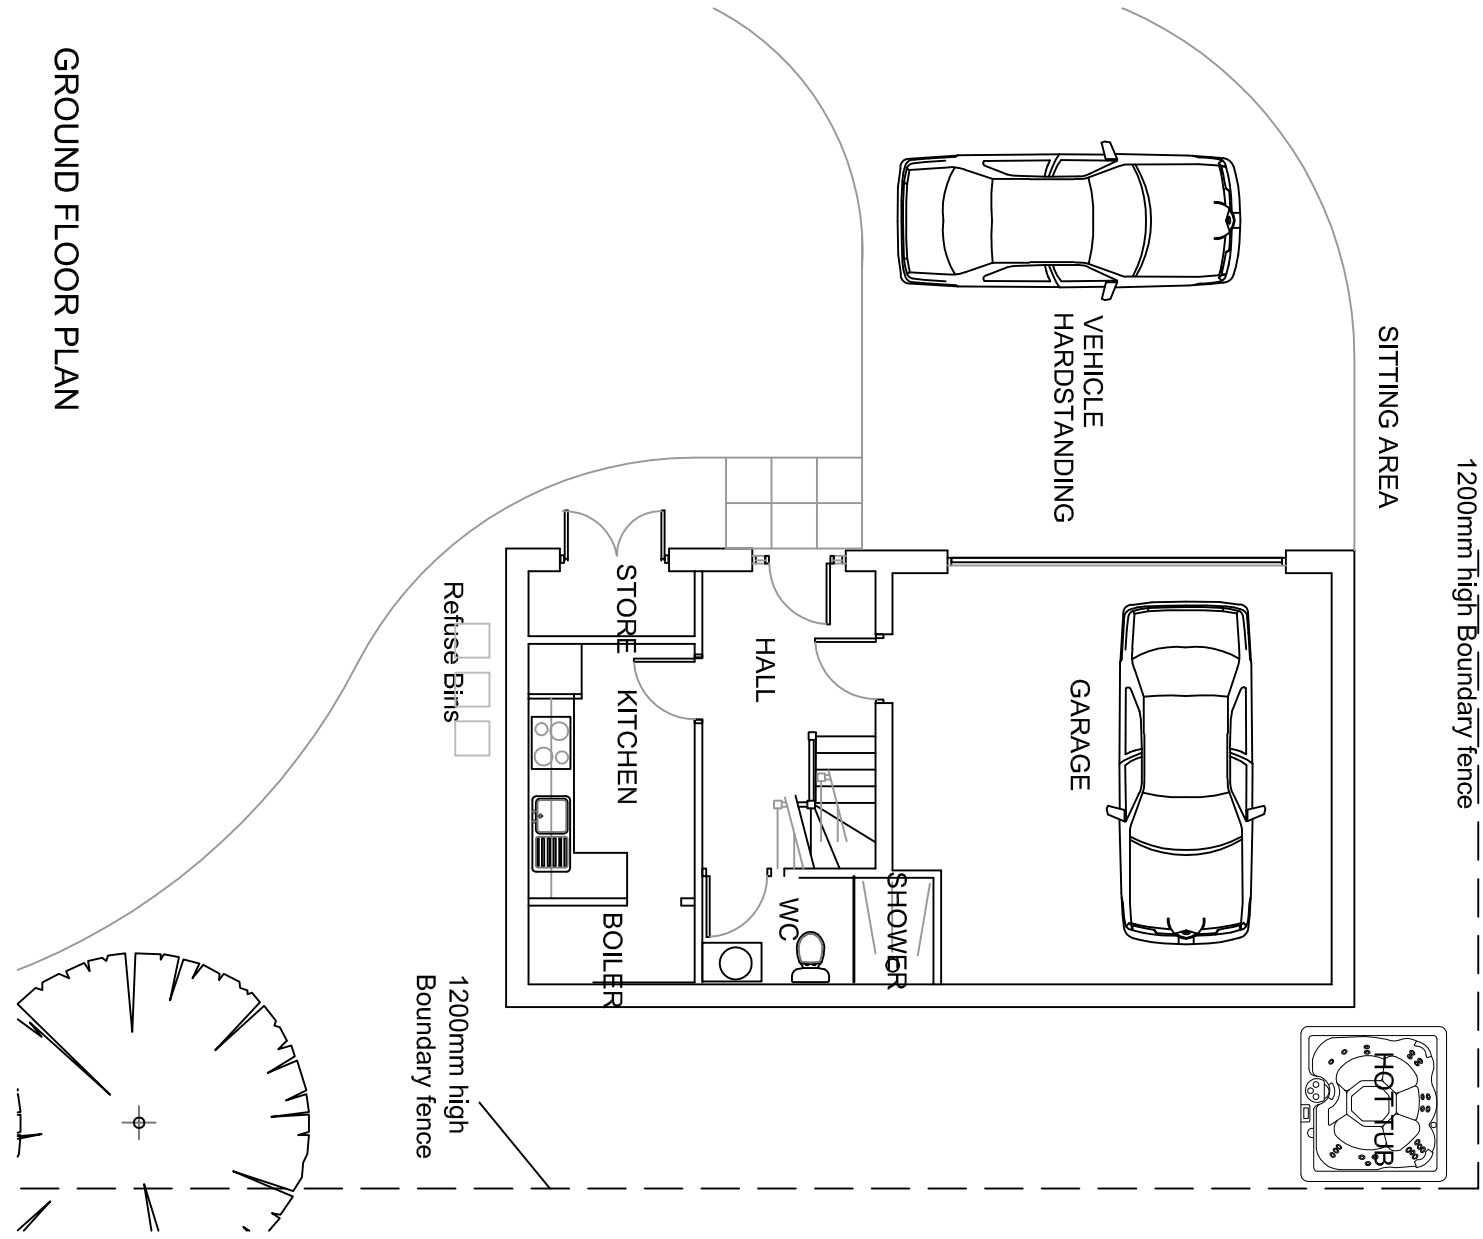

<p><b>Hayes Architects</b> 10 Westwood Close, Preston, Lancashire PR1 0UR Tel: 01772 74280 Fax: 01772 75043</p>	<p>Client: MR R CAIRNS</p>
	<p>Project: THREE NOOKS, THREE NOOKS LANE LITTLE NOOK CHANGE OF USE</p>
<p>Title: PLANS + ELEVATIONS AS EXISTING</p>	<p>Drawn: MAY 21</p>
<p>Scale: 1:100, 1:1250</p>	<p>Drawing number: 657-EX 01</p>