



EX. (N) ELEVATION

scale 1:100




EX. (S) ELEVATION

scale 1:100




EX. (W) ELEVATION

scale 1:100

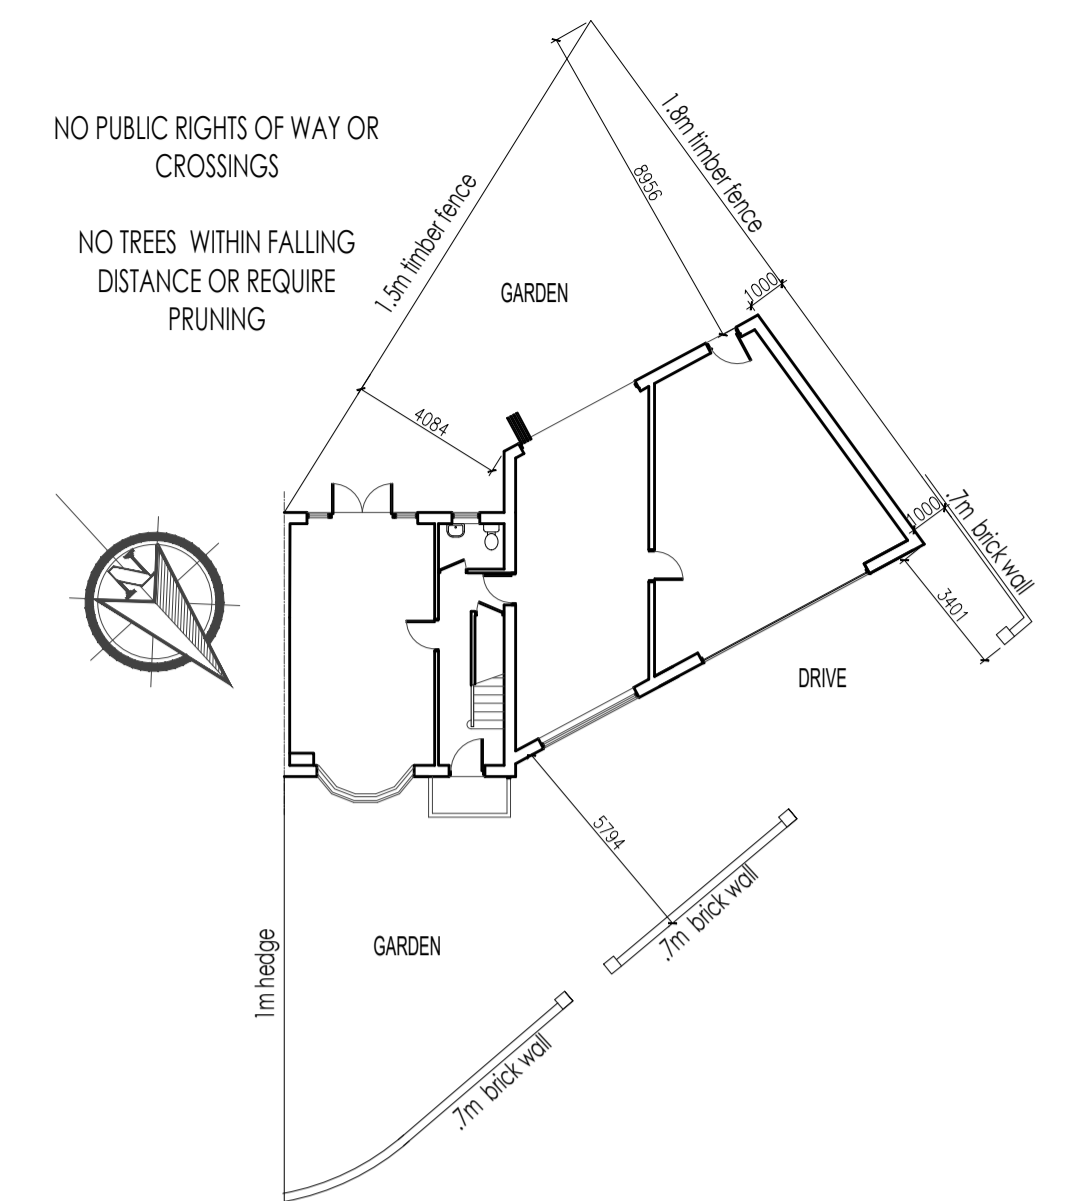


SITE PLAN

scale 1:200

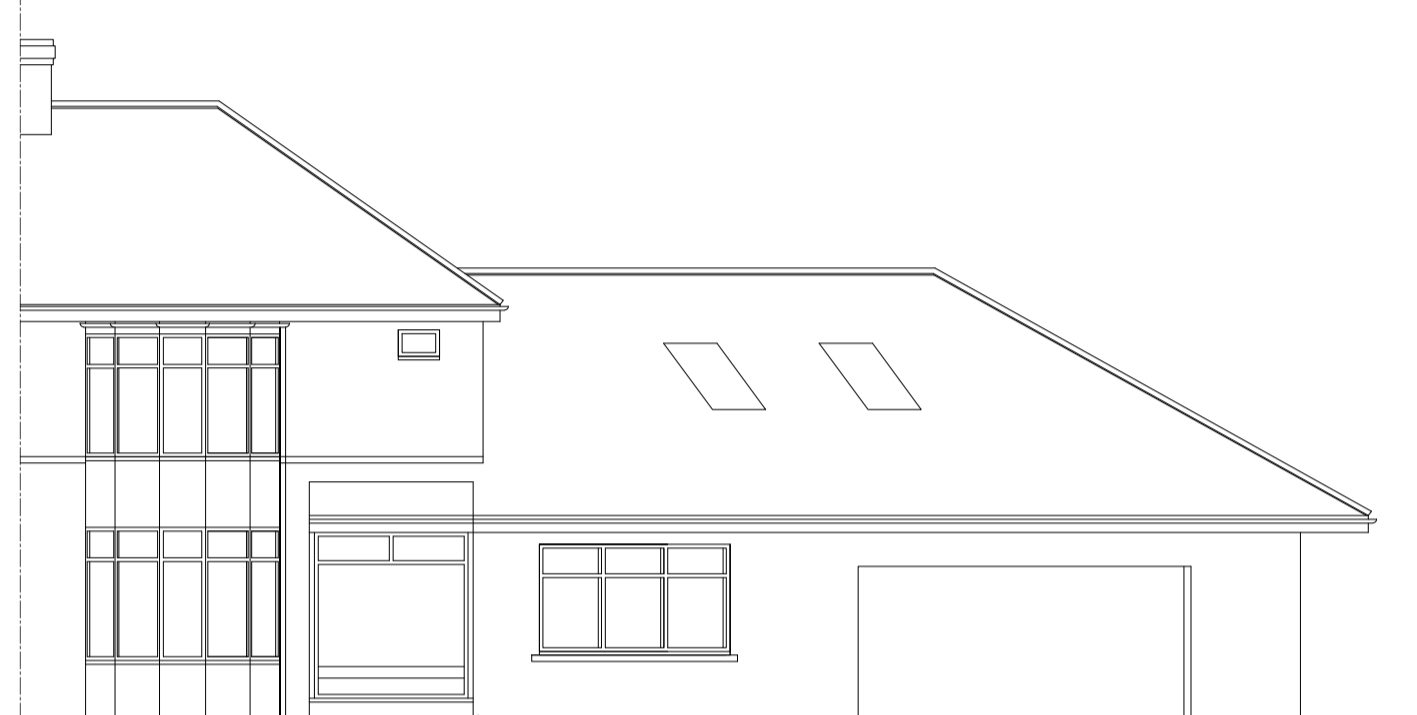


PR. (N) ELEVATION

scale 1:100

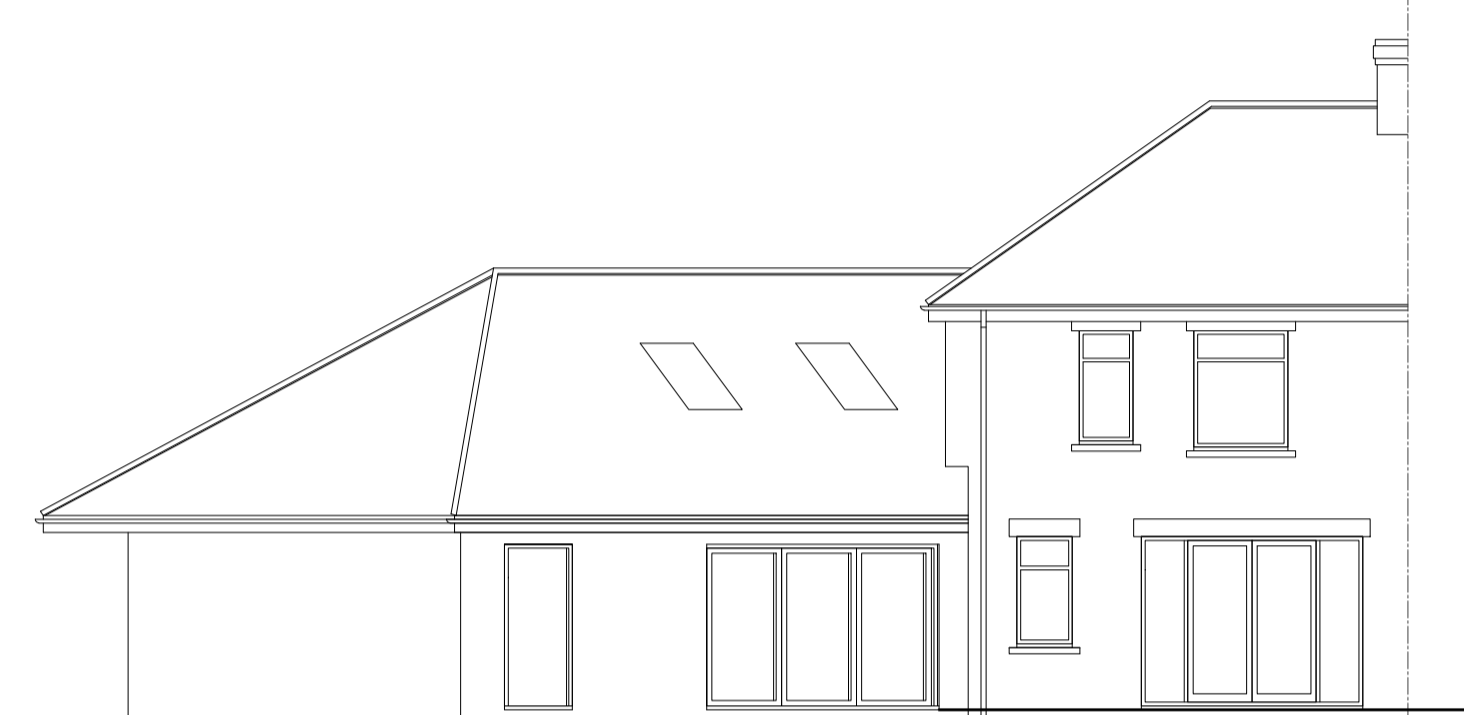


PR. (S) ELEVATION

scale 1:100

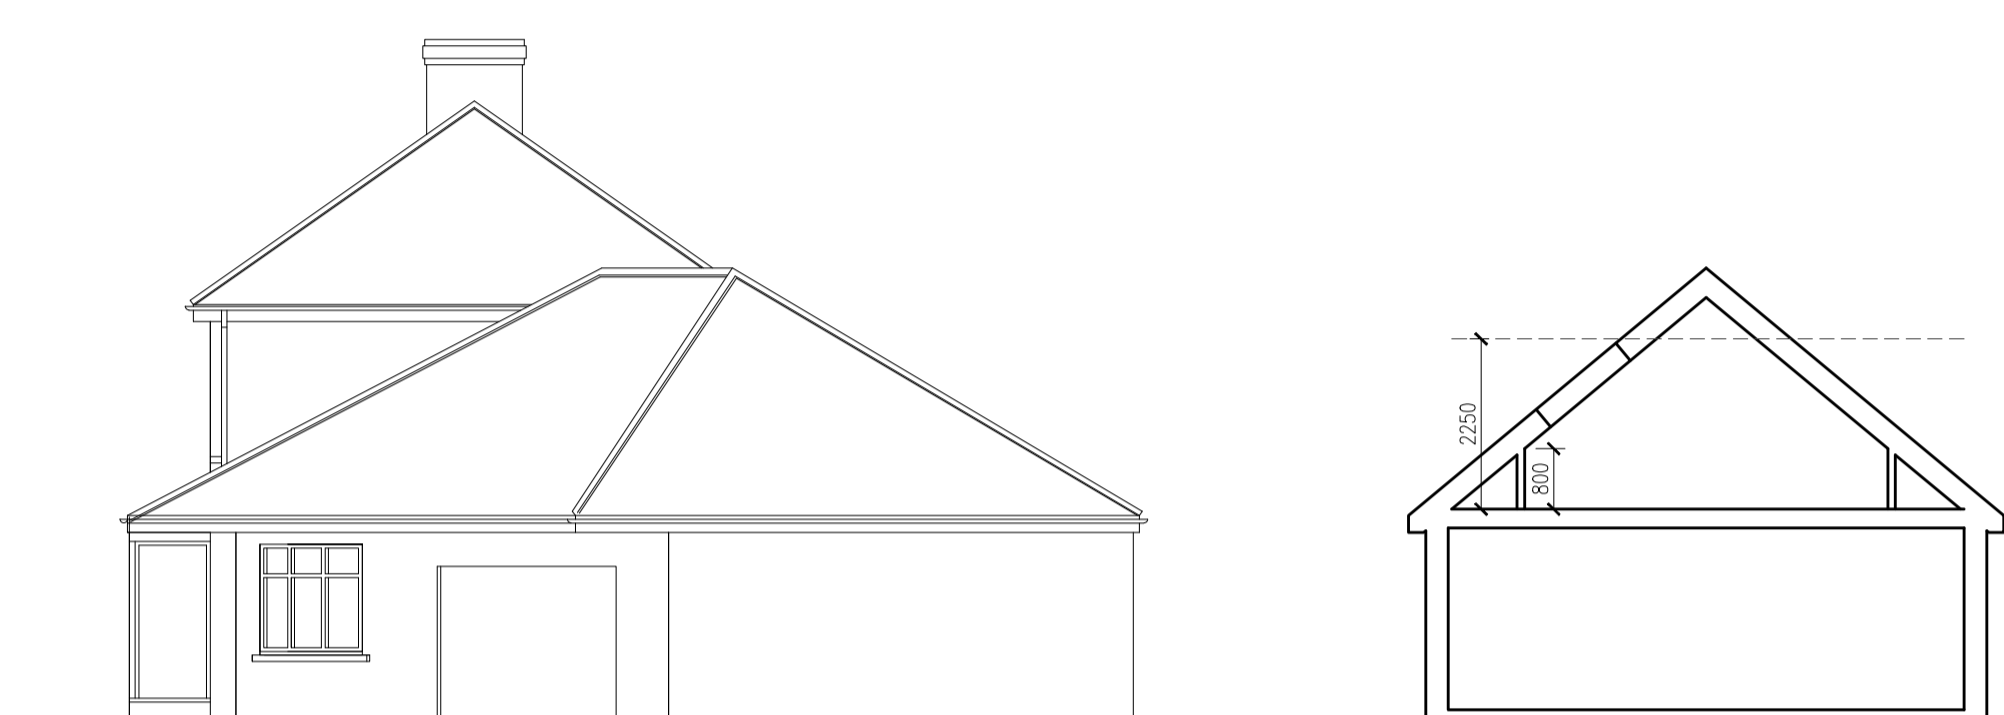


PR. (W) ELEVATION

scale 1:100

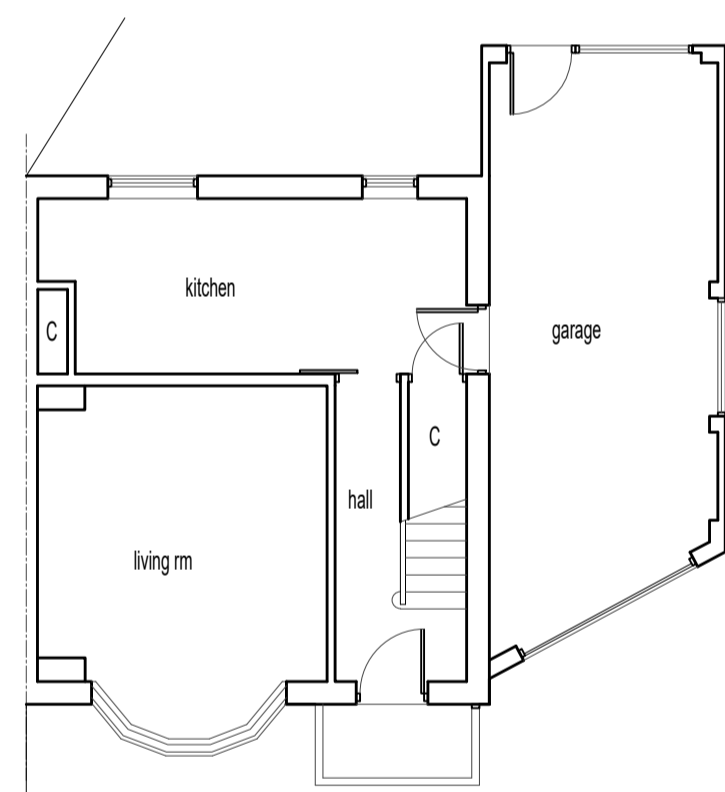


EX GROUND FLOOR PLAN

scale 1:100

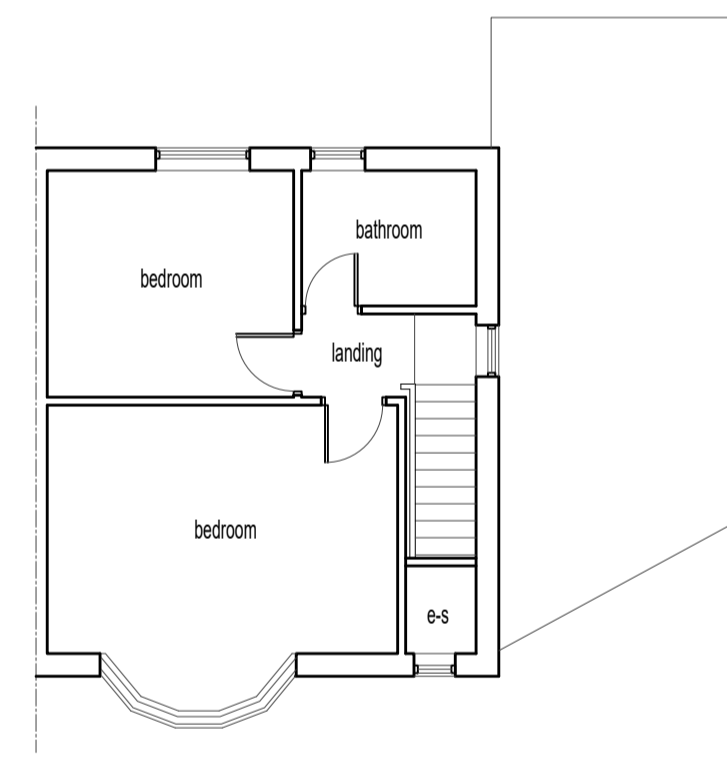


EX FIRST FLOOR PLAN

scale 1:100

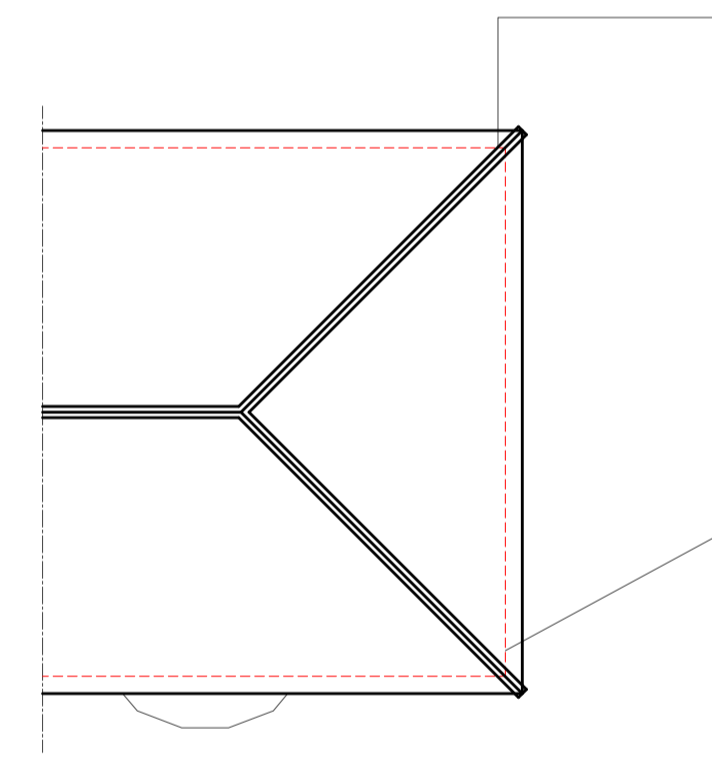


EX. ROOF PLAN

scale 1:100

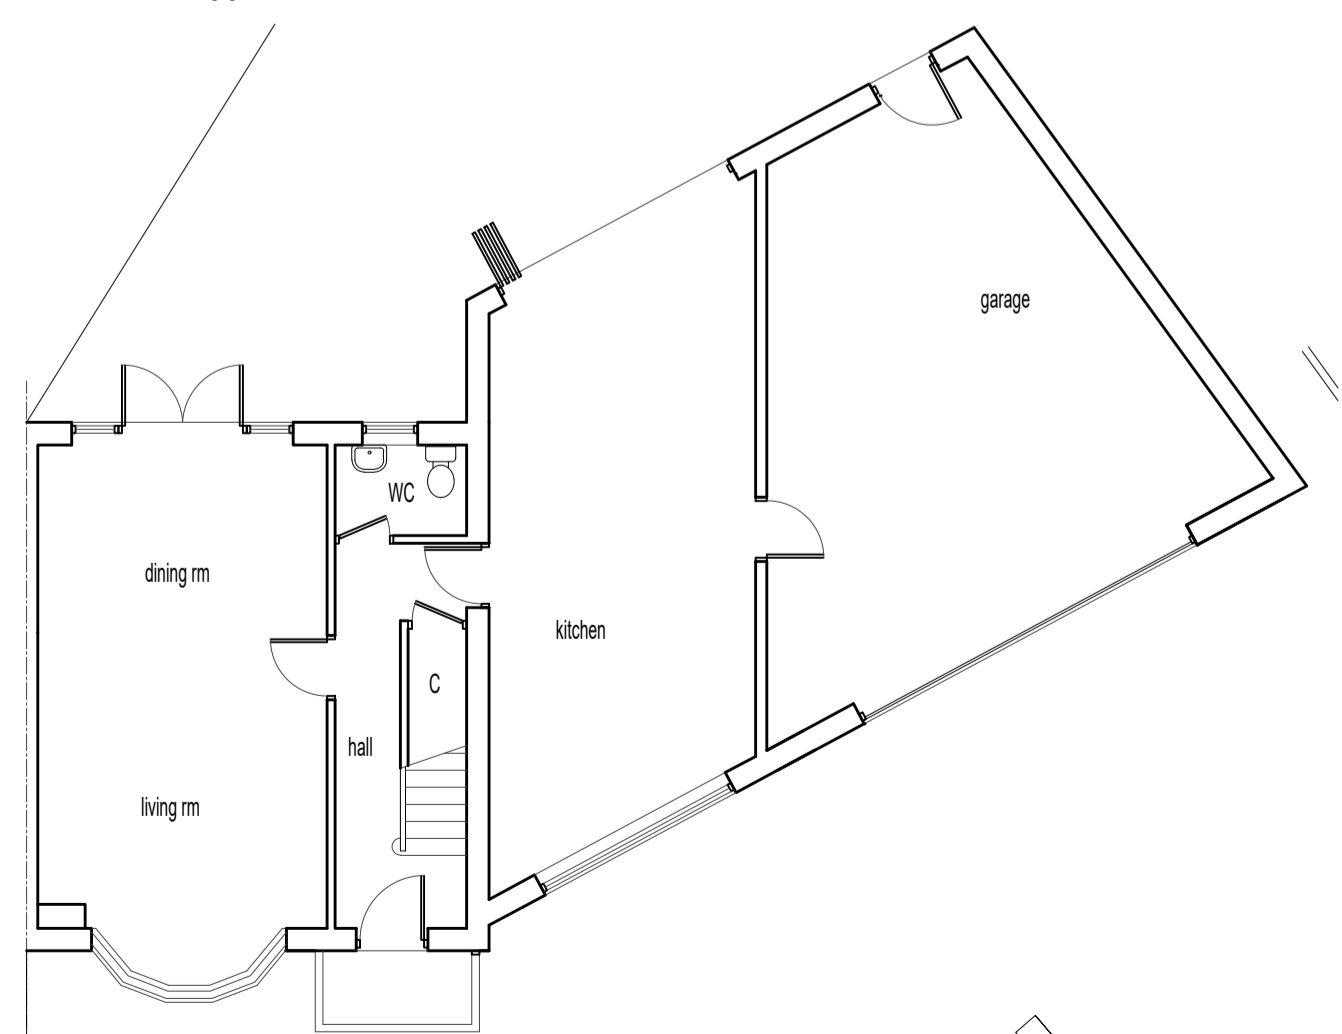


PR GROUND FLOOR PLAN

scale 1:100

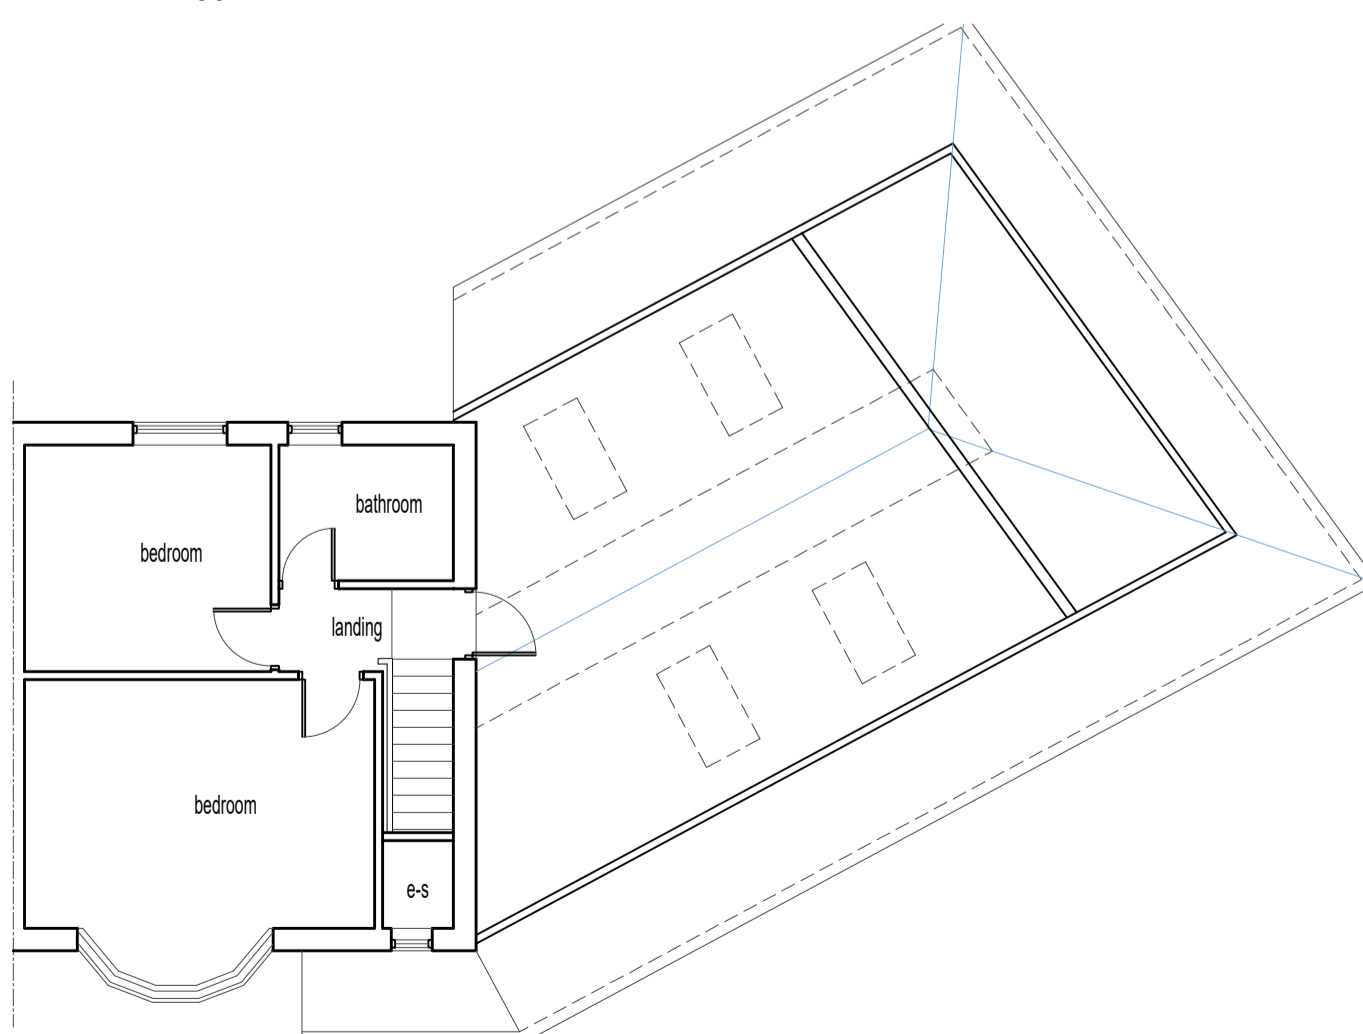

PR FIRST FLOOR PLAN

scale 1:100

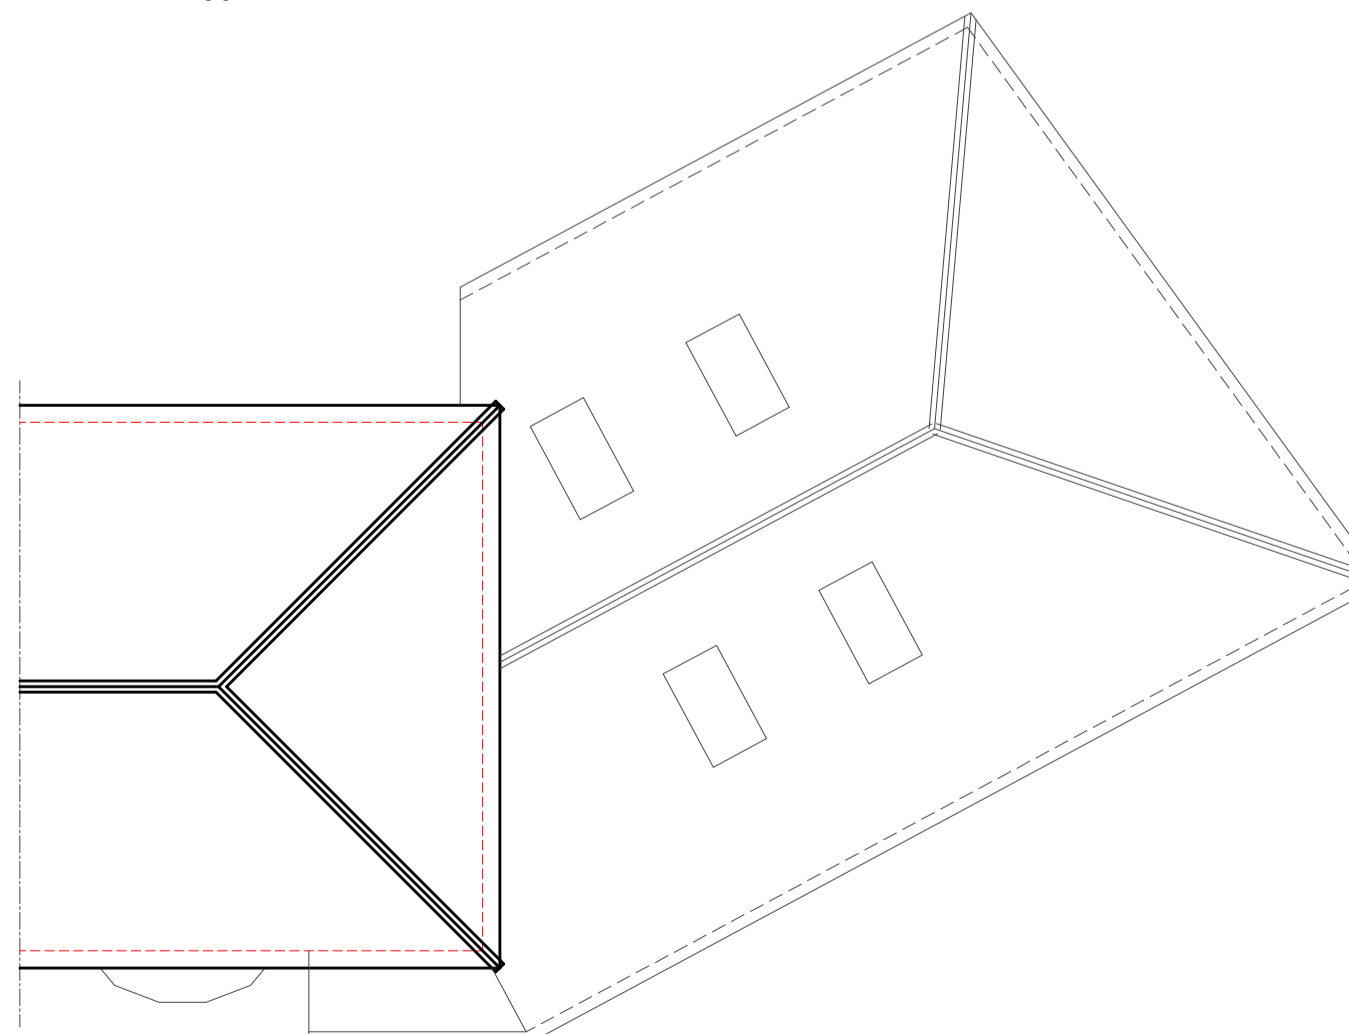

PR. ROOF PLAN

scale 1:100

CLIENT		
MR AND MRS WHITE		
PROJECT		
23 LISLE GROVE		
TITLE		
EXISTING AND PROPOSED PLANS AND ELEVATIONS		
SCALE @ A1		STATUS
1:100		PLANNING
NAME	SIGNATURE	DATE
LEVEL 1 DRAWN	####	15.05.2021
LEVEL 2 CHECKED	####	
LEVEL 3 AUTHORISED		
DRAWING NUMBER	PO-20-100	REVISION
####		/