


This drawing is the copyright of Aditus Architectural Services Ltd. Figured dimensions are to be followed in preference to scaled dimensions and particulars are to be taken from the actual work where possible. Any discrepancy must be reported to the practice immediately and before proceeding.

Revision Date	Description	Revised by
REV		

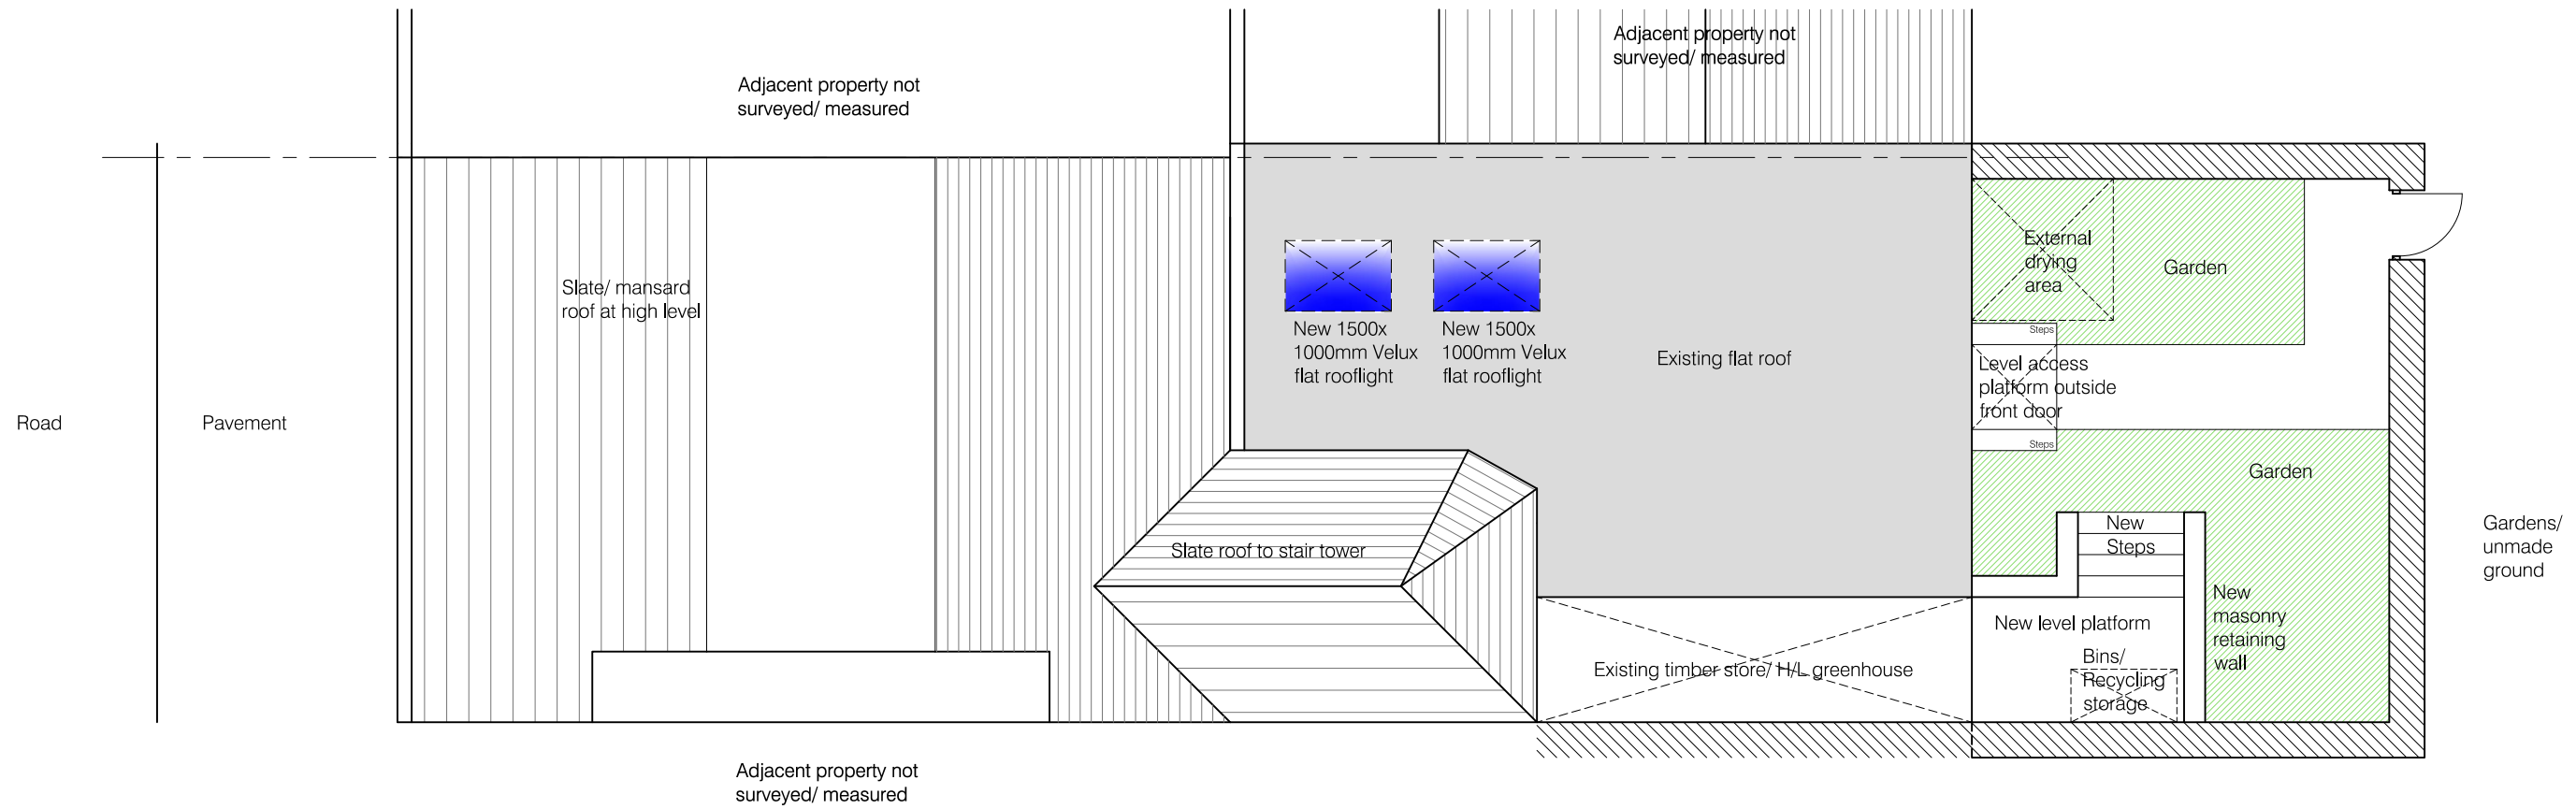

Roof Plan/ Site Plan
Scale 1:100



Planning Application

Project
43 High Street, Hawick - Change of Use
For Khanh Hoang Limited
Drawing
Site Plan/ Roof Plan

Scale	Date	Drawn	Comp.No.	Number
1:1250	May21	JRR	P02	2106-06
1:500				

Aditus Architectural Services Ltd
17 Swan Street, Longtown, CA6 5UY
web: www.aditusarchitectural.co.uk email: info@aditusarchitectural.co.uk
T: 01228 928018

A3 Drawing Sheet