


NOTES
 *All structural elements refer to structural engineer's model issued on the 09/04/2021.
 Further details refer to the engineer's drawings for further information and specialist sub-contractor/fabricator design, detail and specification.
 *SIP locations as per M&E consultant model issued 09/04/2021.
 For all M&E installations refer to building services engineer's and specialist sub-contractor's design, detail and specification.

Walls for illustrative purposes only

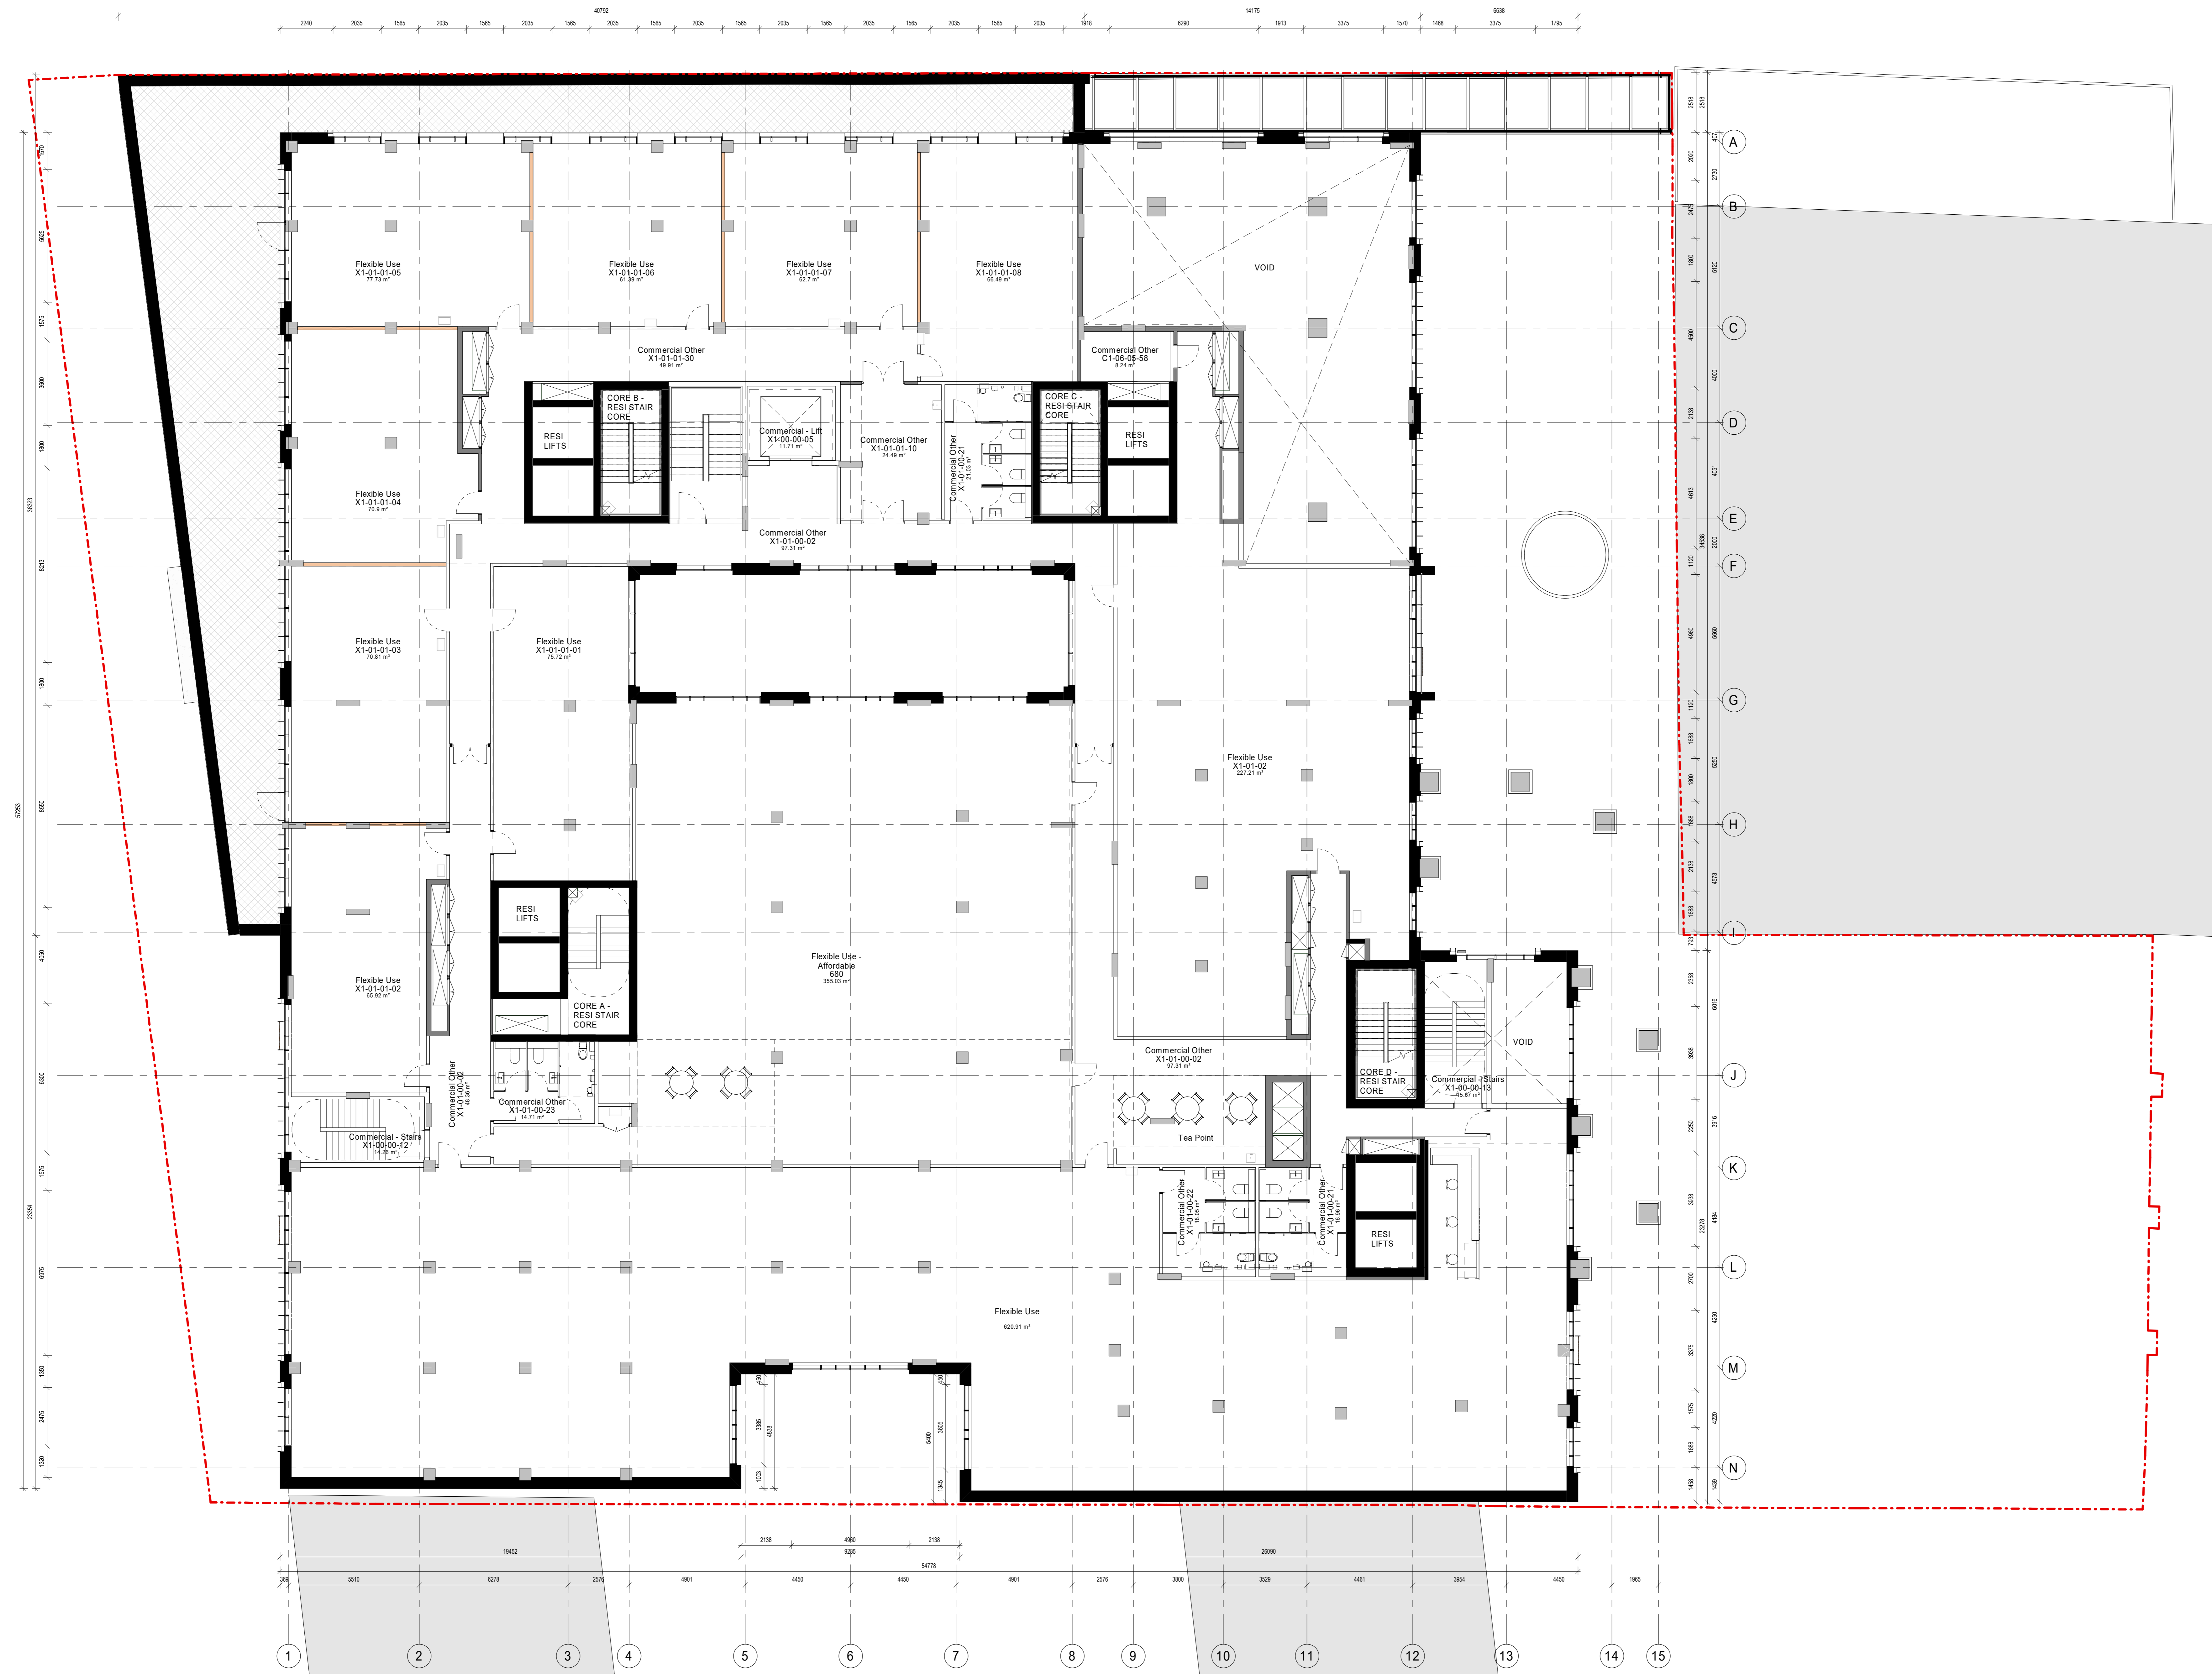

Rev	Description	Date	By	App'd by
C3	Design Review	15-04-2021	CB	KL
C2	Design review	18-02-2021	CB	KL
C1	Initial Issue - WIP	15-01-2021	CB	KL

Approved by	Date issued
CB	12/07/20

AHR
 AHR London Ltd
 5-8 Hardwick Street
 London
 EC1R 4EG
 United Kingdom
 T +44(0)20 76379769
 E london@ahr.co.uk
 www.ahr.co.uk

client name	Southern Housing Group		
project	49 - 53 Glengall Road		
drawing	First Floor Plan		
computer file	C:\projects\2020\000475\000\Drawings	plot date	15.04.2021
project number	2020.000475.000	issue	As indicated@A0
drawing number	GLE-AHR-B1-01-DR-A-20001	rev	C3
		issue status	info

The drawing is to be read in conjunction with all related drawings. All dimensions must be checked and applied on site before construction work or production shop drawings. The copyright should be retained irrespective of any electronic shop drawings. This drawing is copyright and remains the property of AHR.

