


First Floor Plan

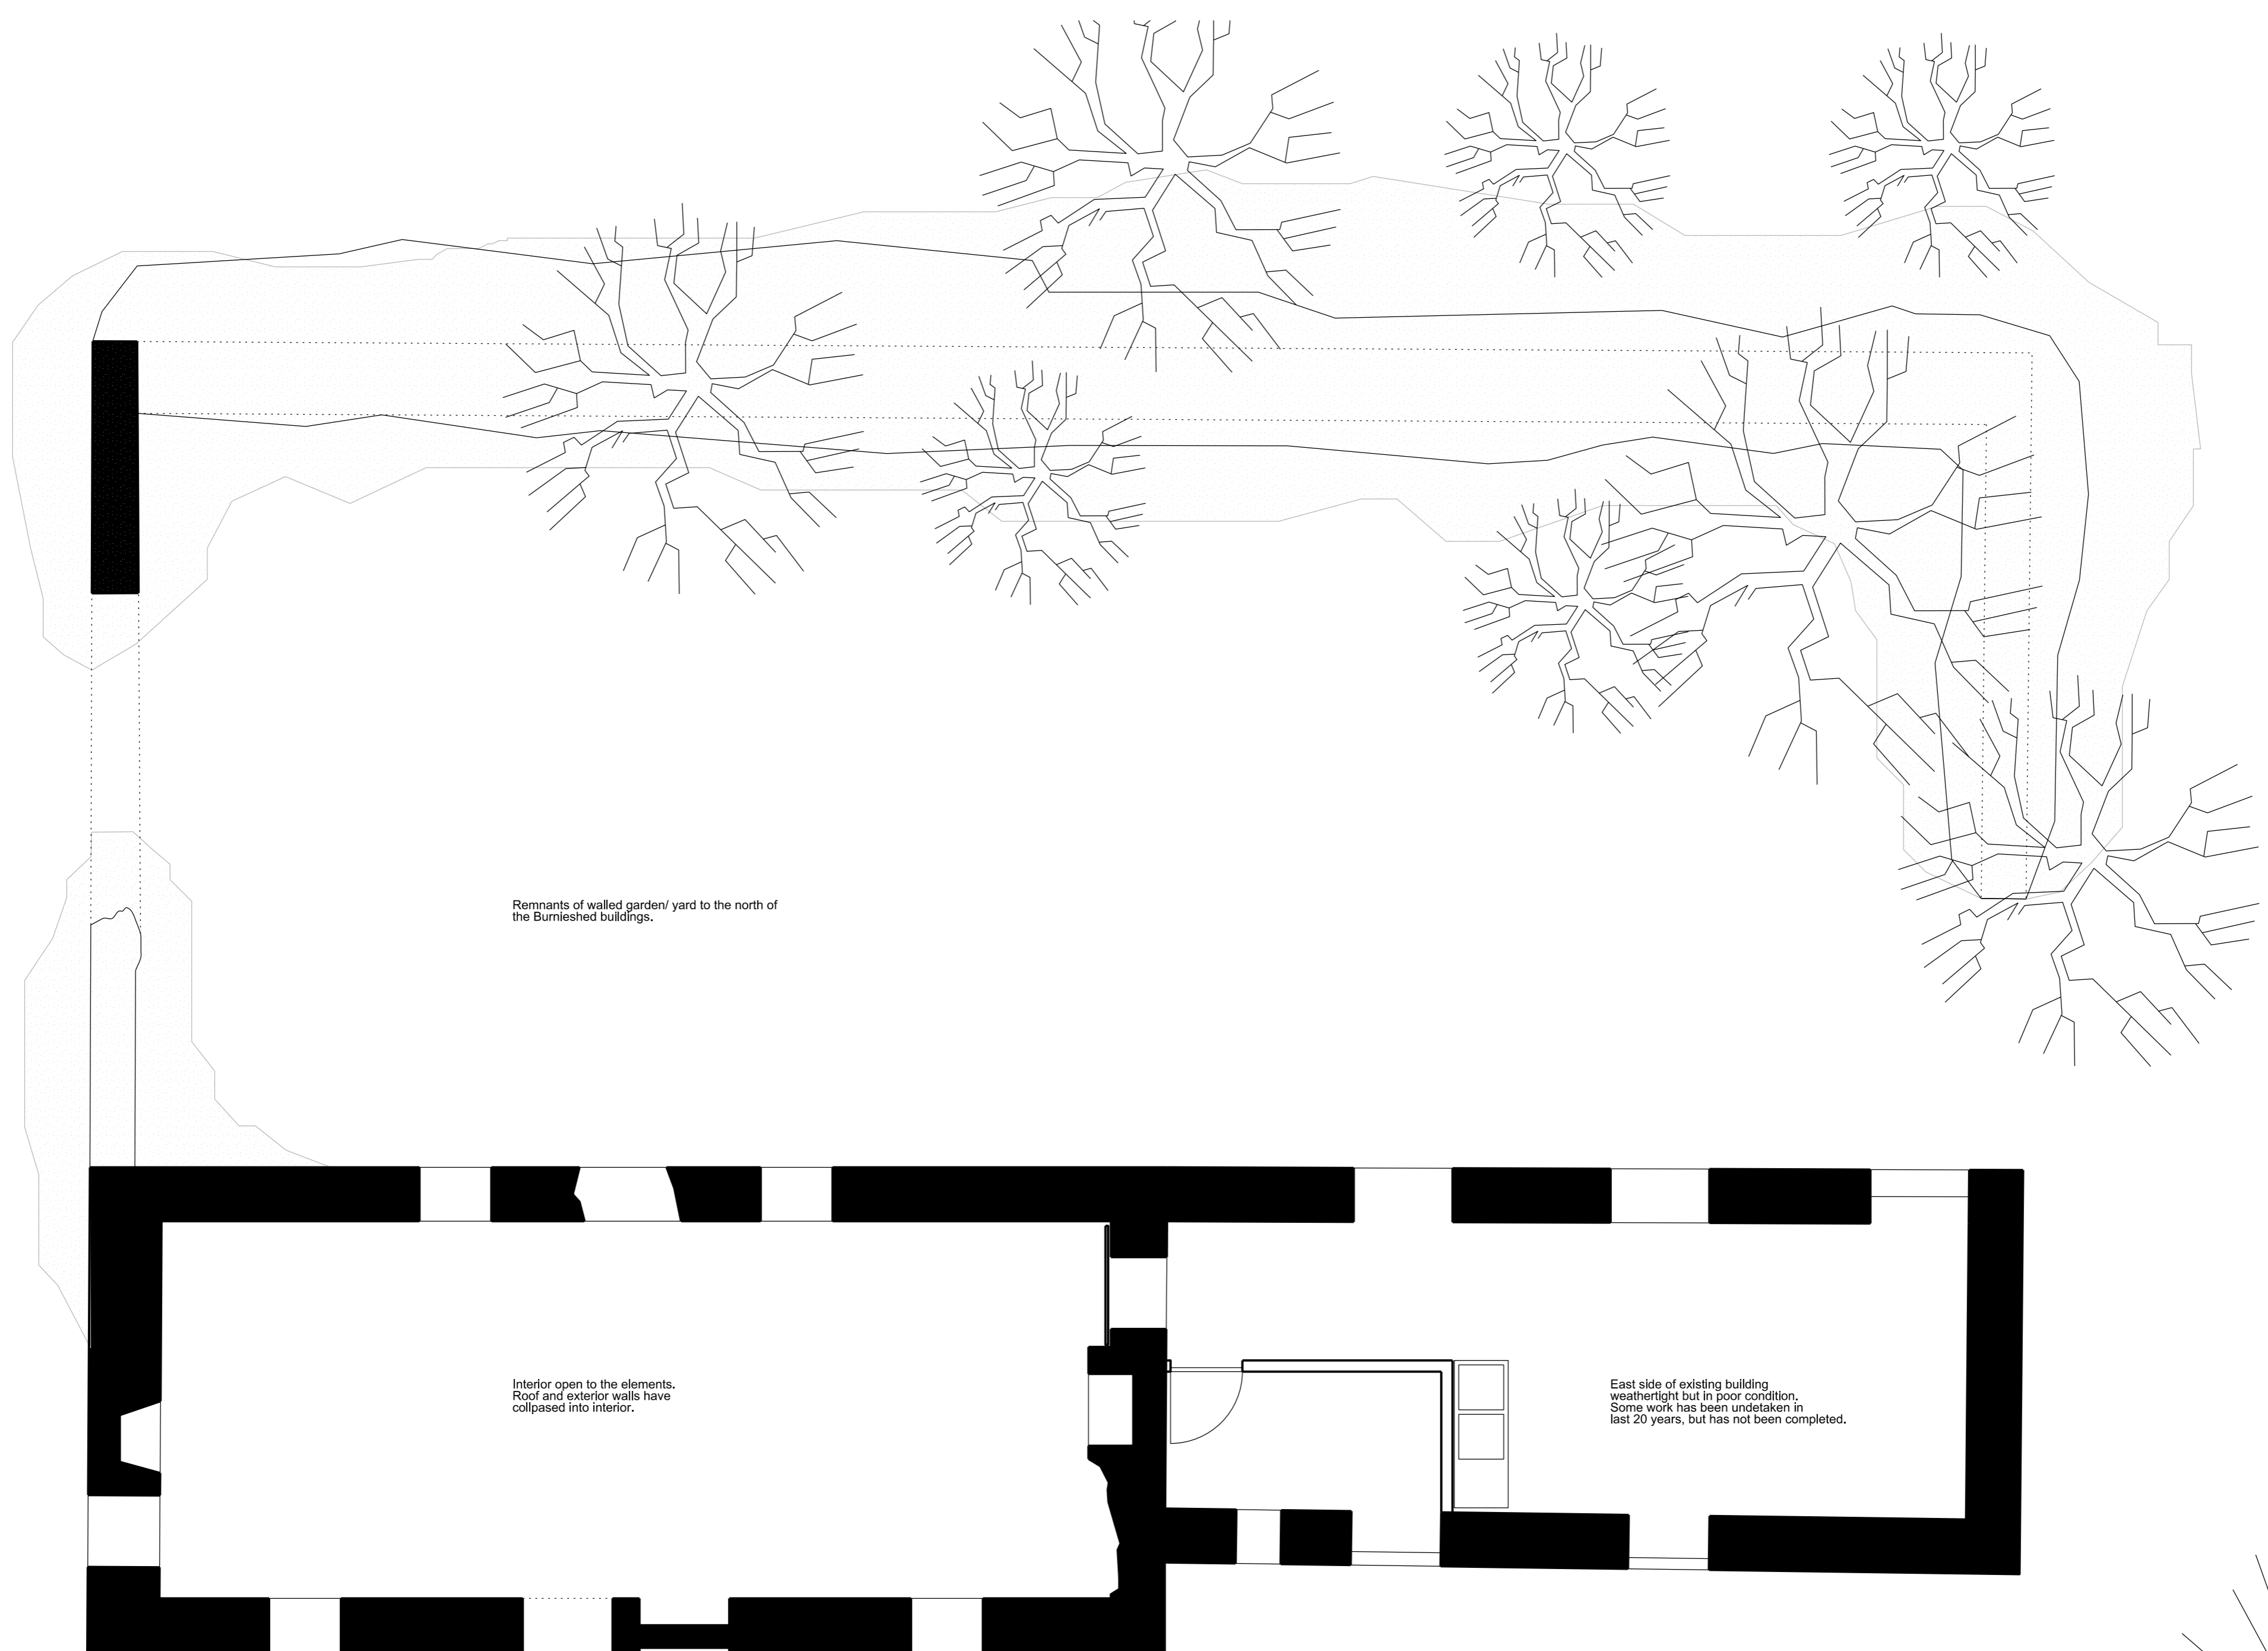

Ground Floor Plan

Planning Issue

Rev. A (05.05.21) Planning Issue  
Rev. \* (10.09.20) Pre-application Issue

Existing Plan

Burnished

Maich Swift Architects  
8 Compton Terrace  
London N1 2UN

0 0.5 1 1.5 2 2.5m



Scale 1:50 @A1 Date 05.05.21 Drwg 126\_PL02\_01 A t +44 (0)20 7688 4110  
1:100 @A3 e info@maichswift.com