



West Elevation




Roof Plan

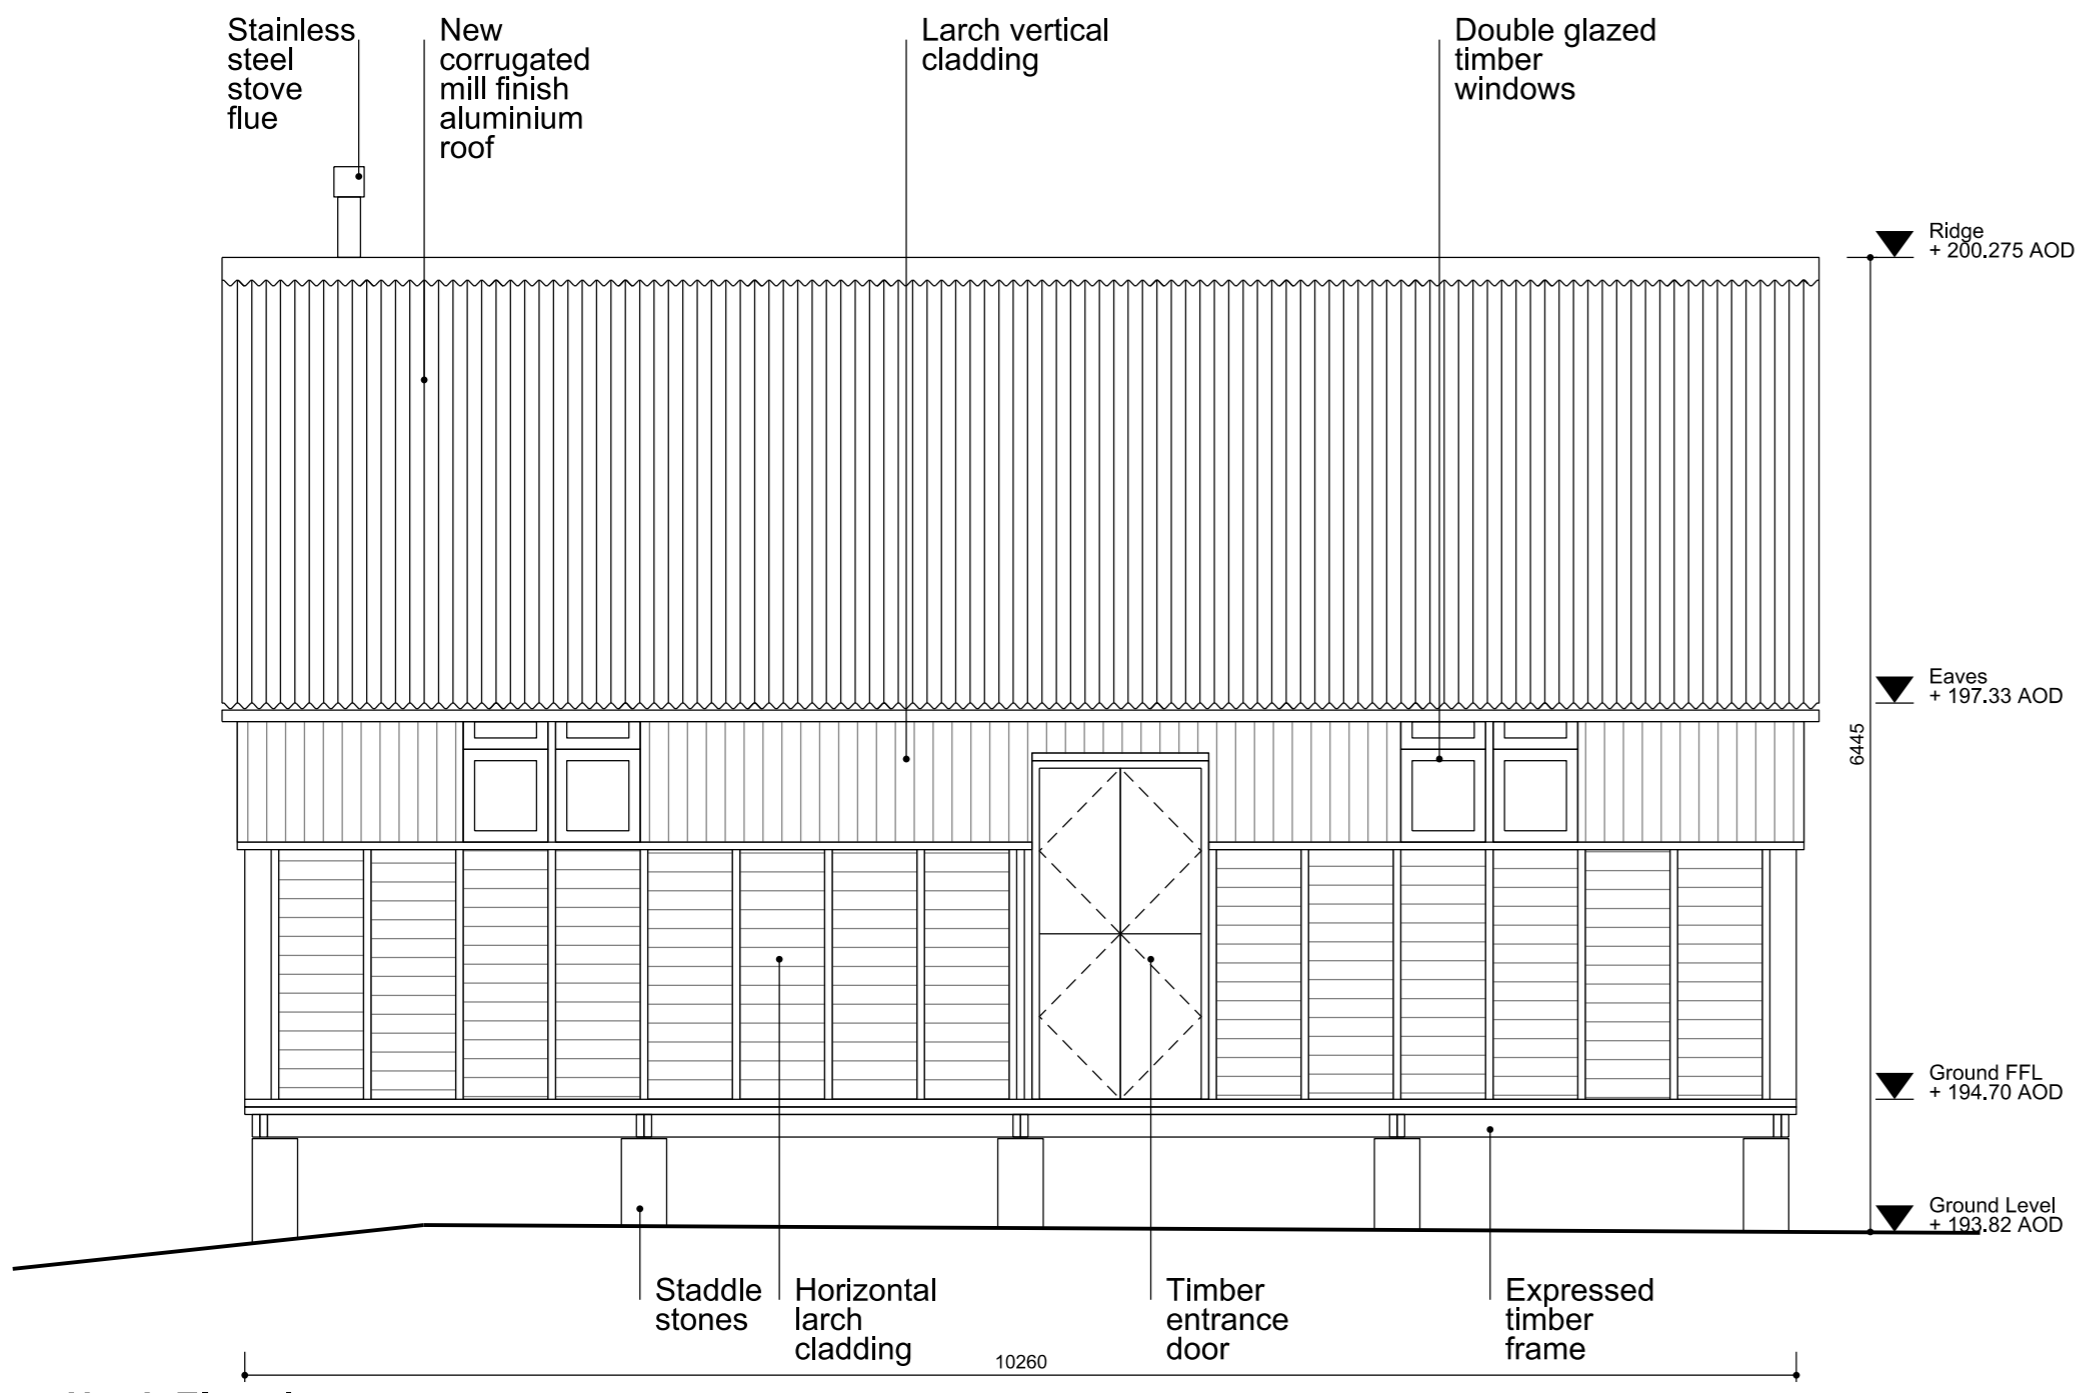


North Elevation

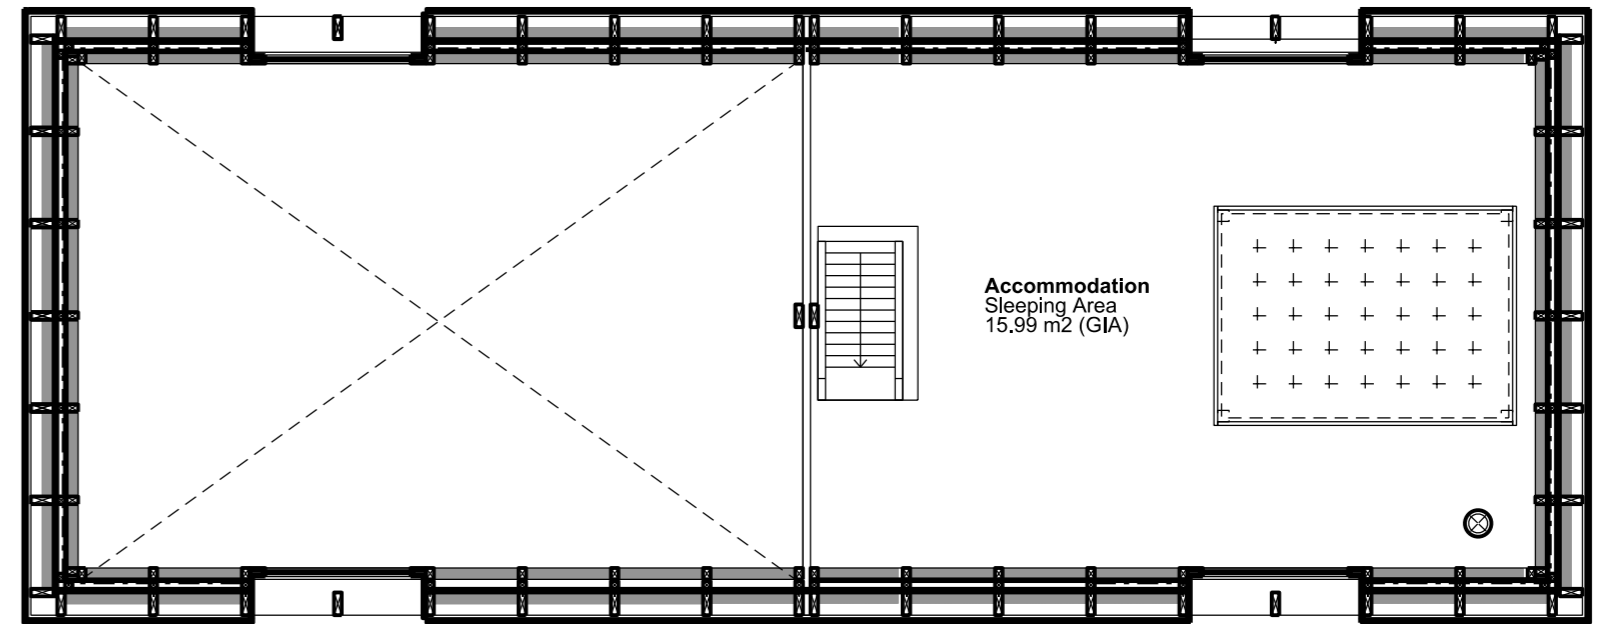


First Floor Plan

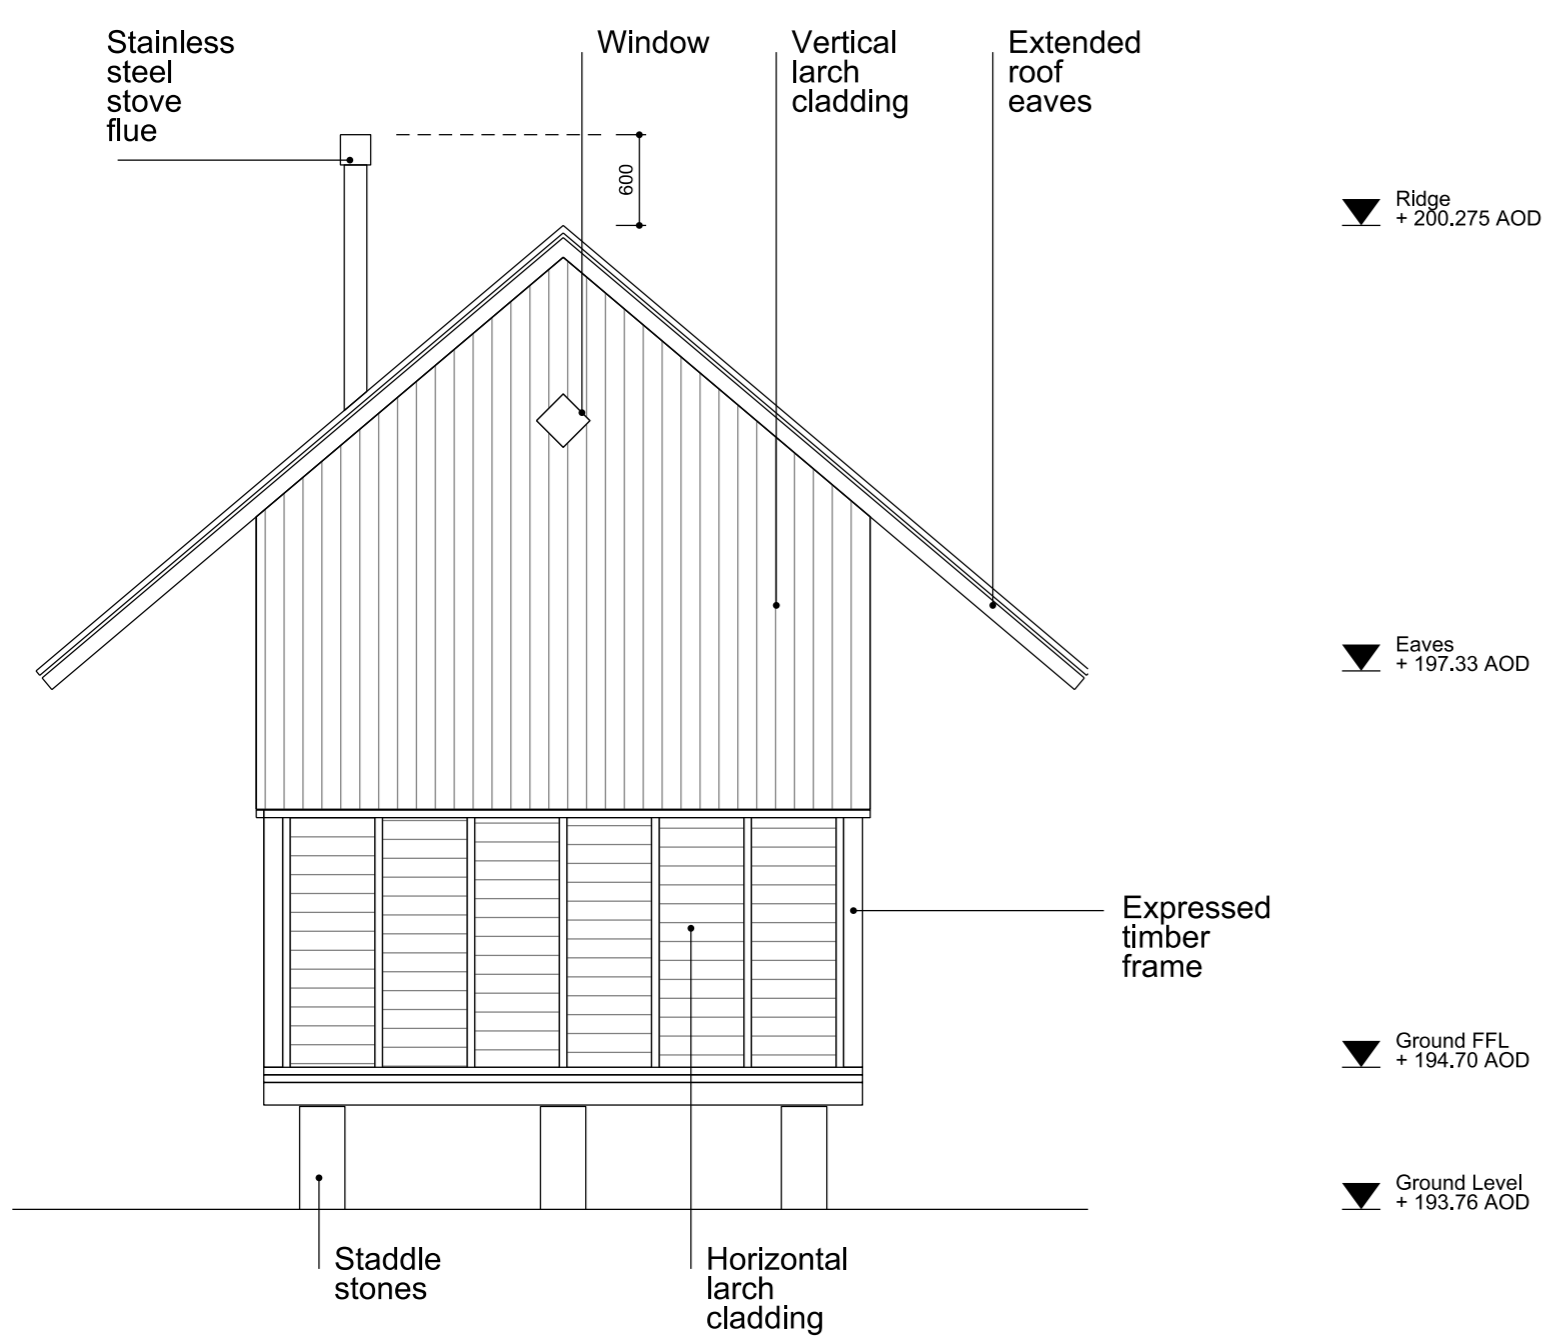

East Elevation

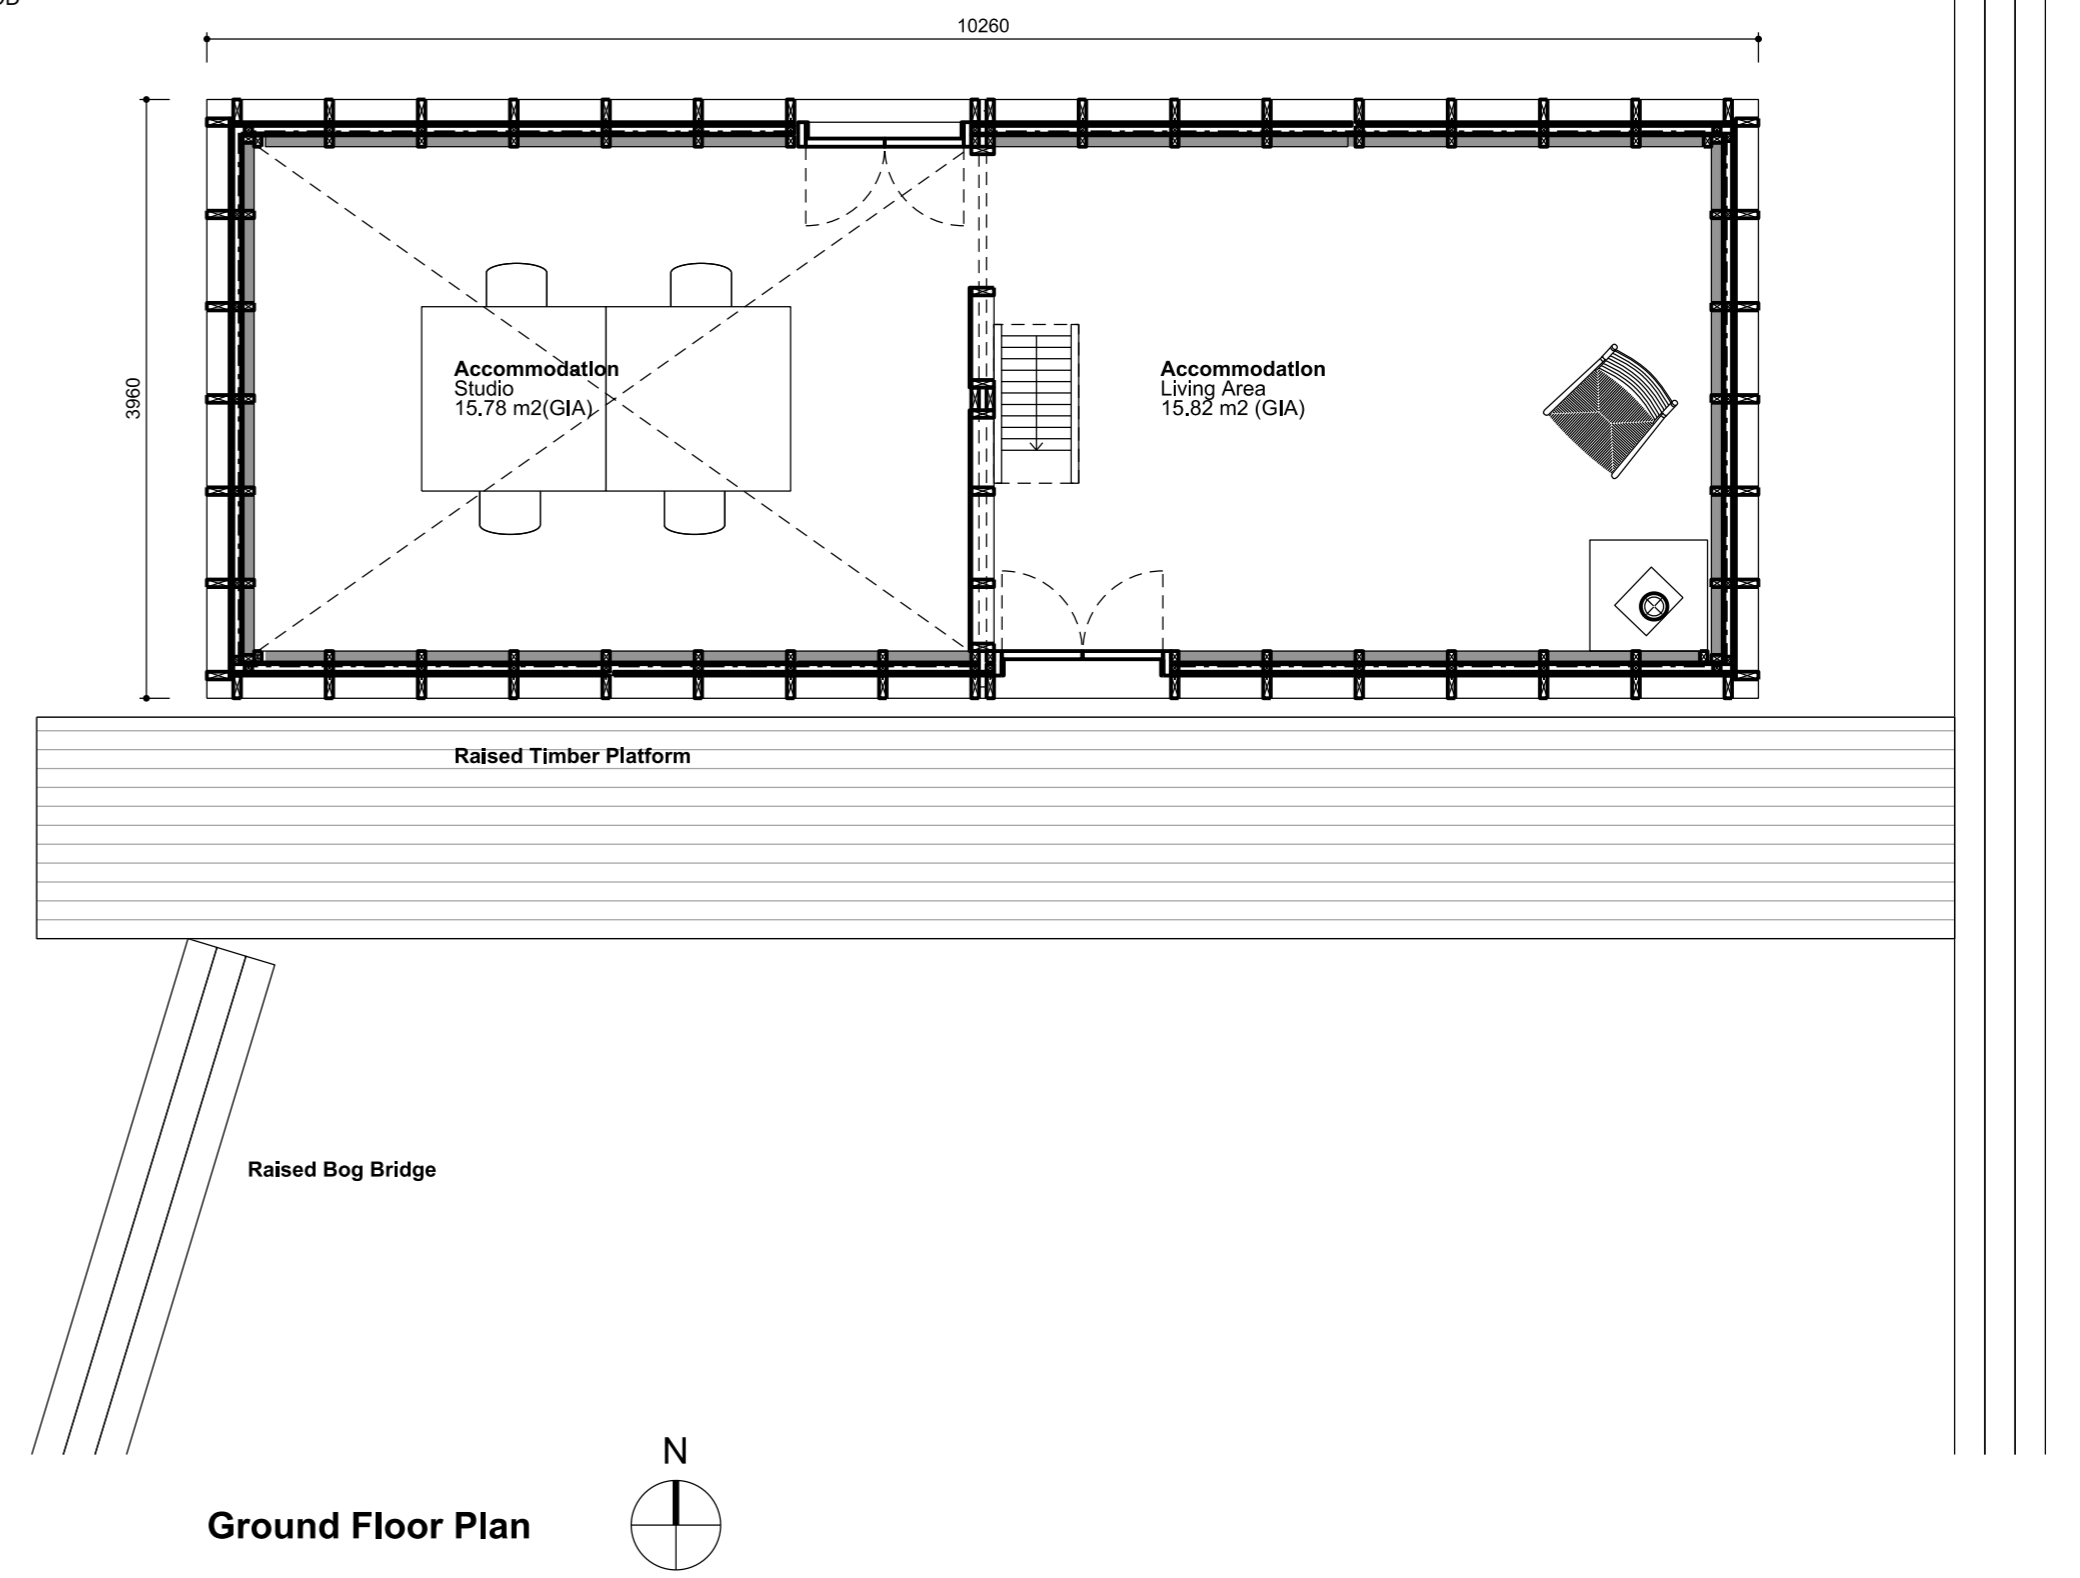

Ground Floor Plan

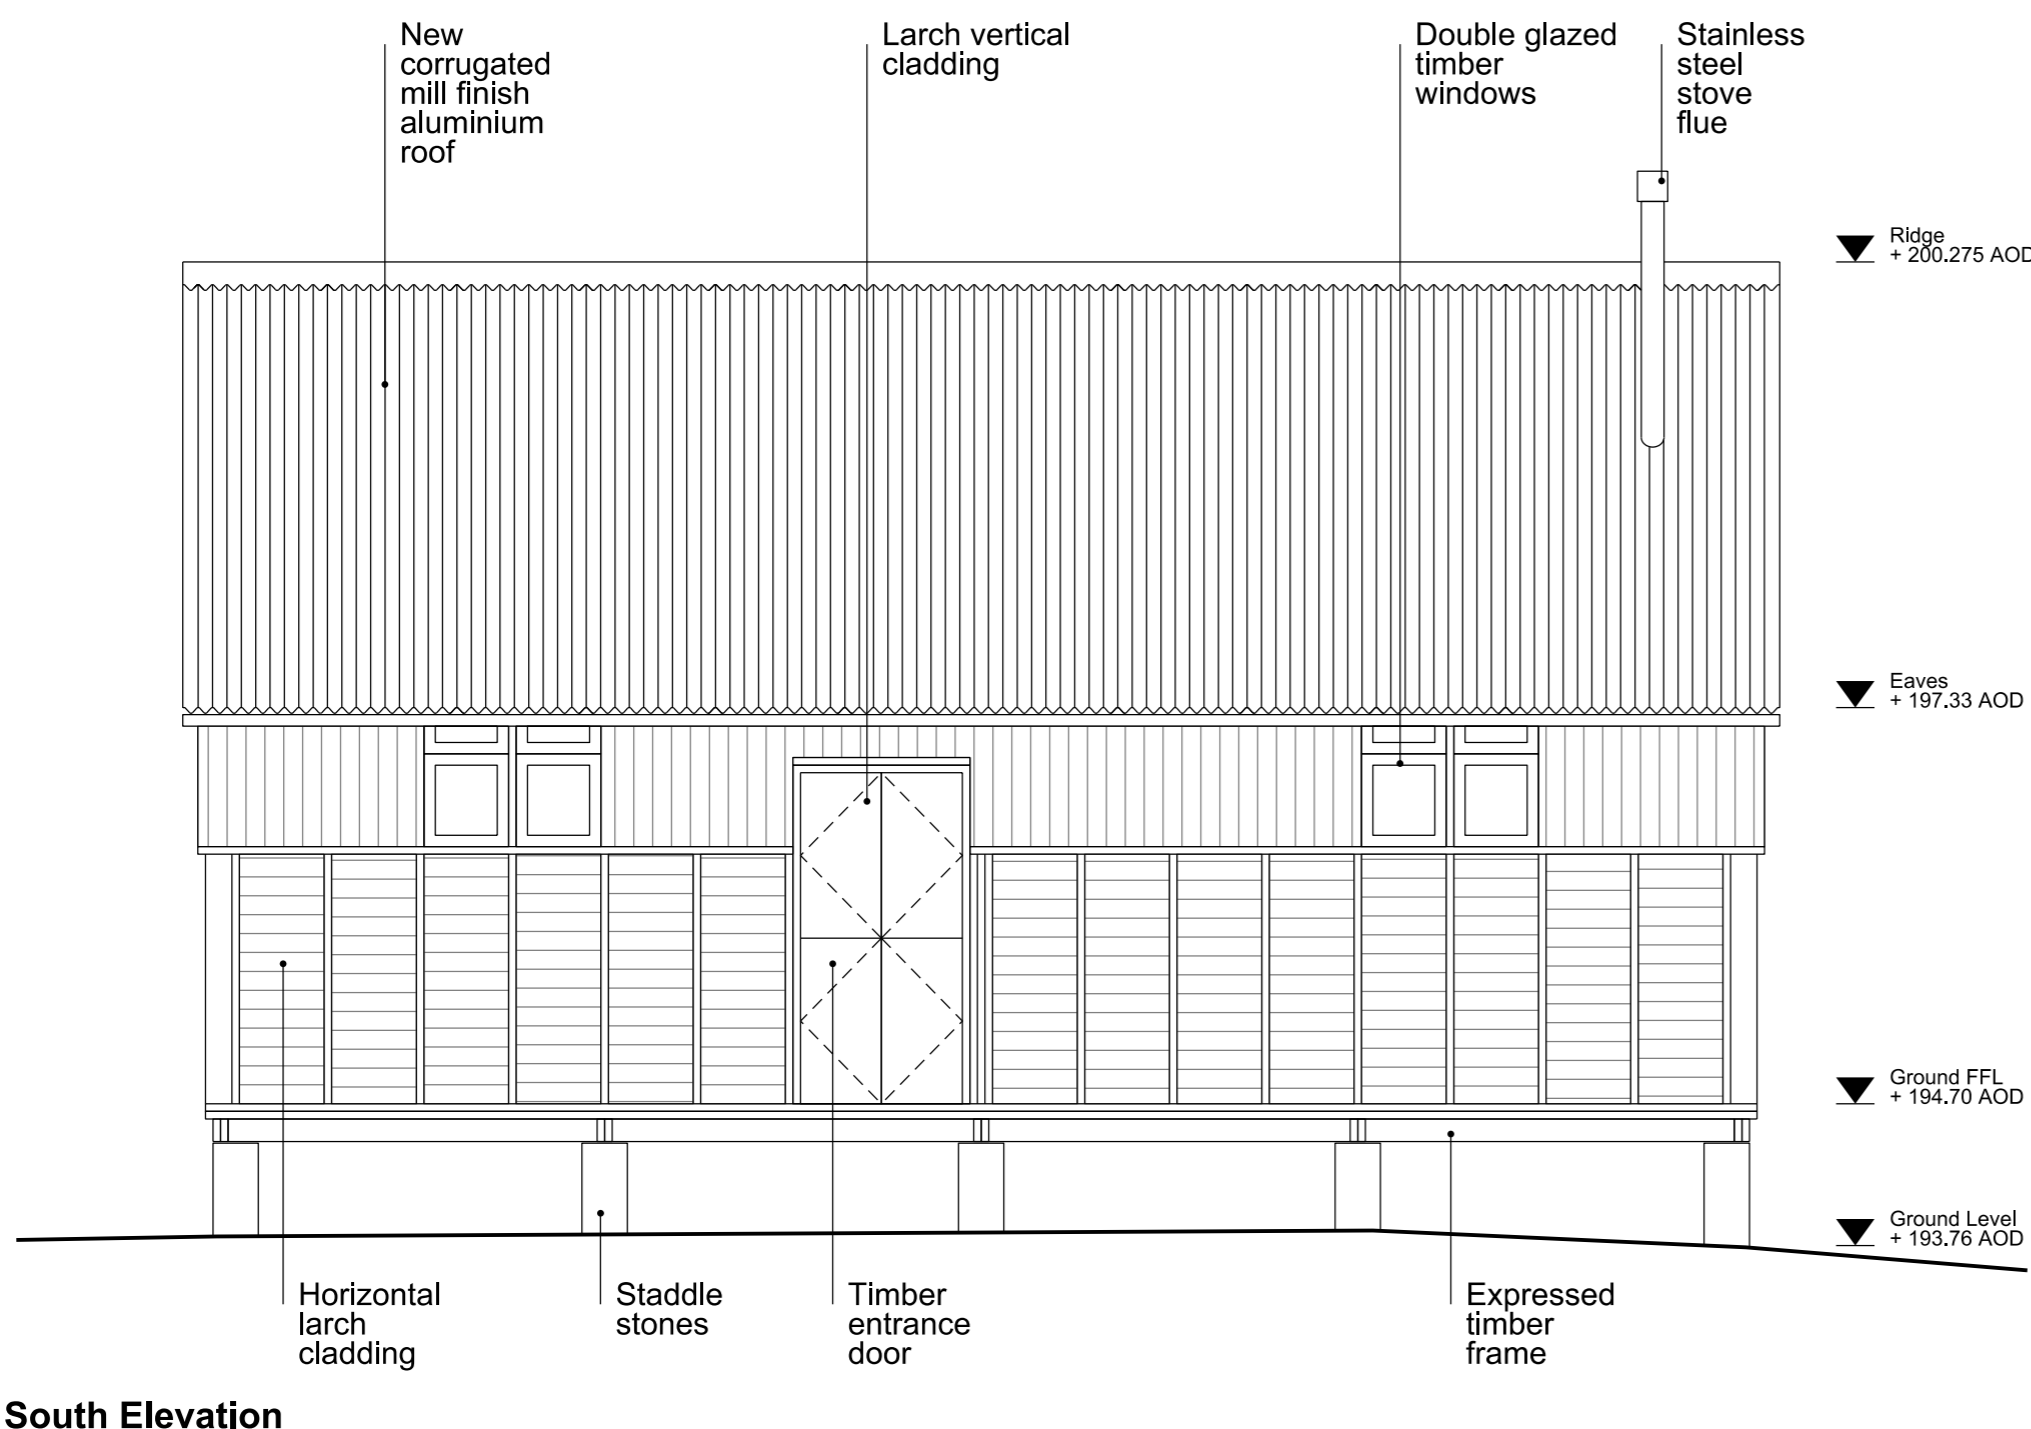

South Elevation

Planning Issue

Rev. B (25.05.21) Planning Issue
Rev. A (02.05.21) Planning Issue
Rev. * (10.09.20) Pre-application Issue

Proposed Elevations & Plan

New Studio

Maich Swift Architects
8 Compton Terrace
London N1 2UN

Scale 1:50 @A1 Date 25.05.21 Drwg 126_PL15_03 B t +44 (0)20 7688 4110
1:100 @A3 e info@maichswift.com

