




South Elevation

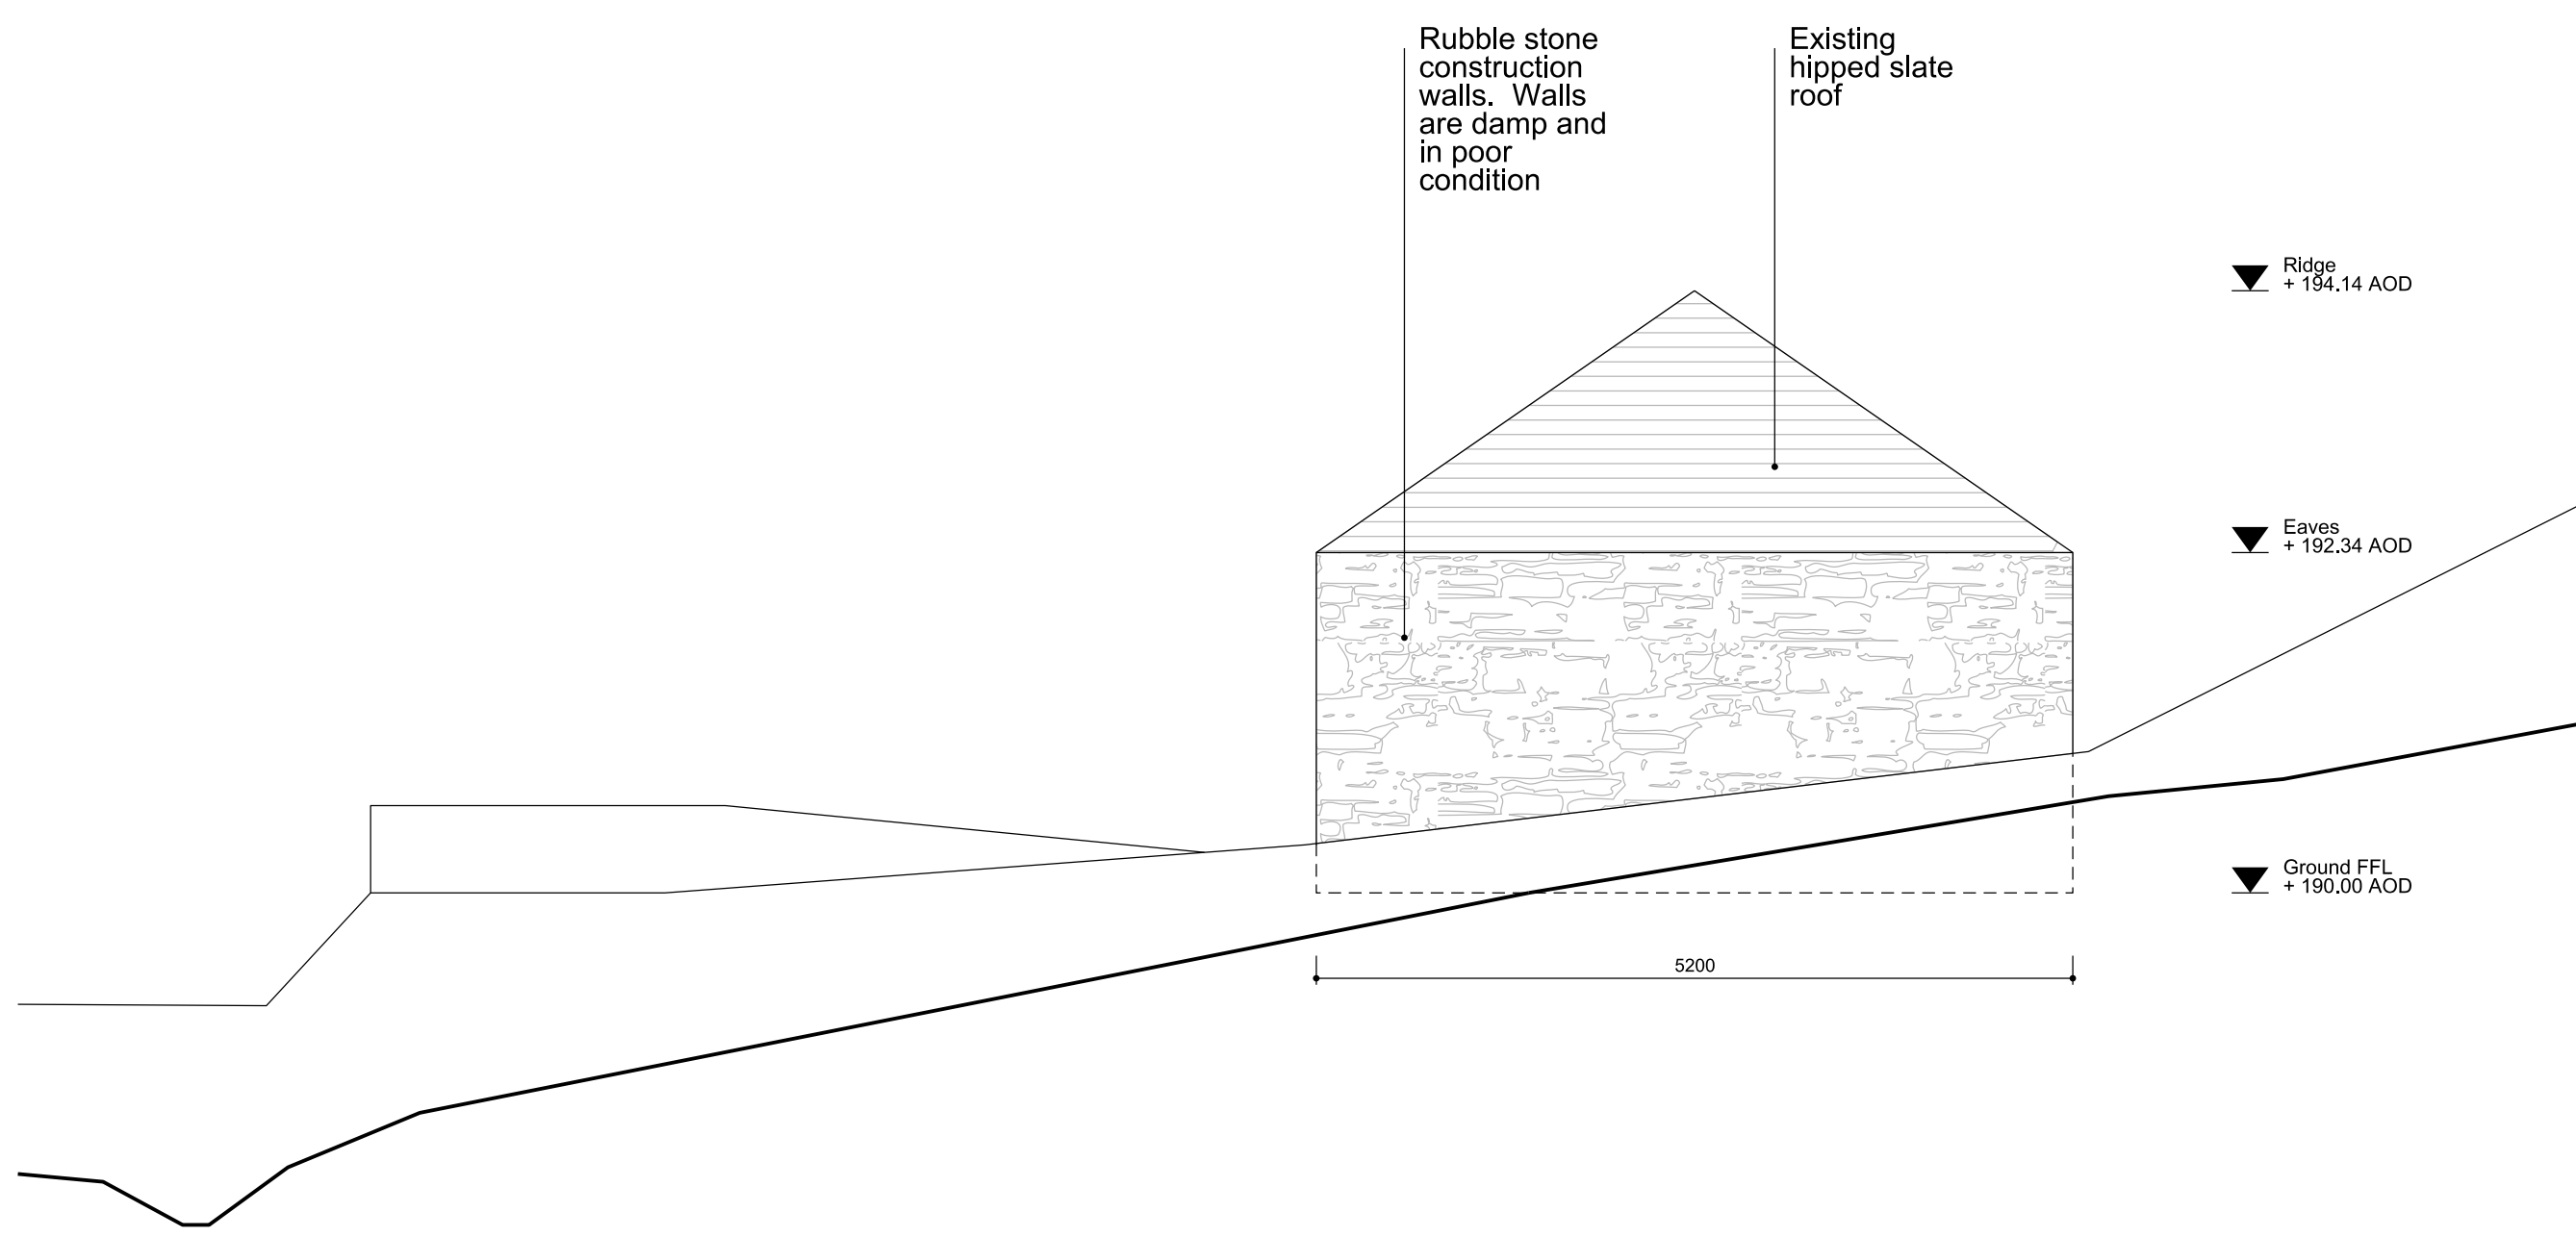

East Elevation

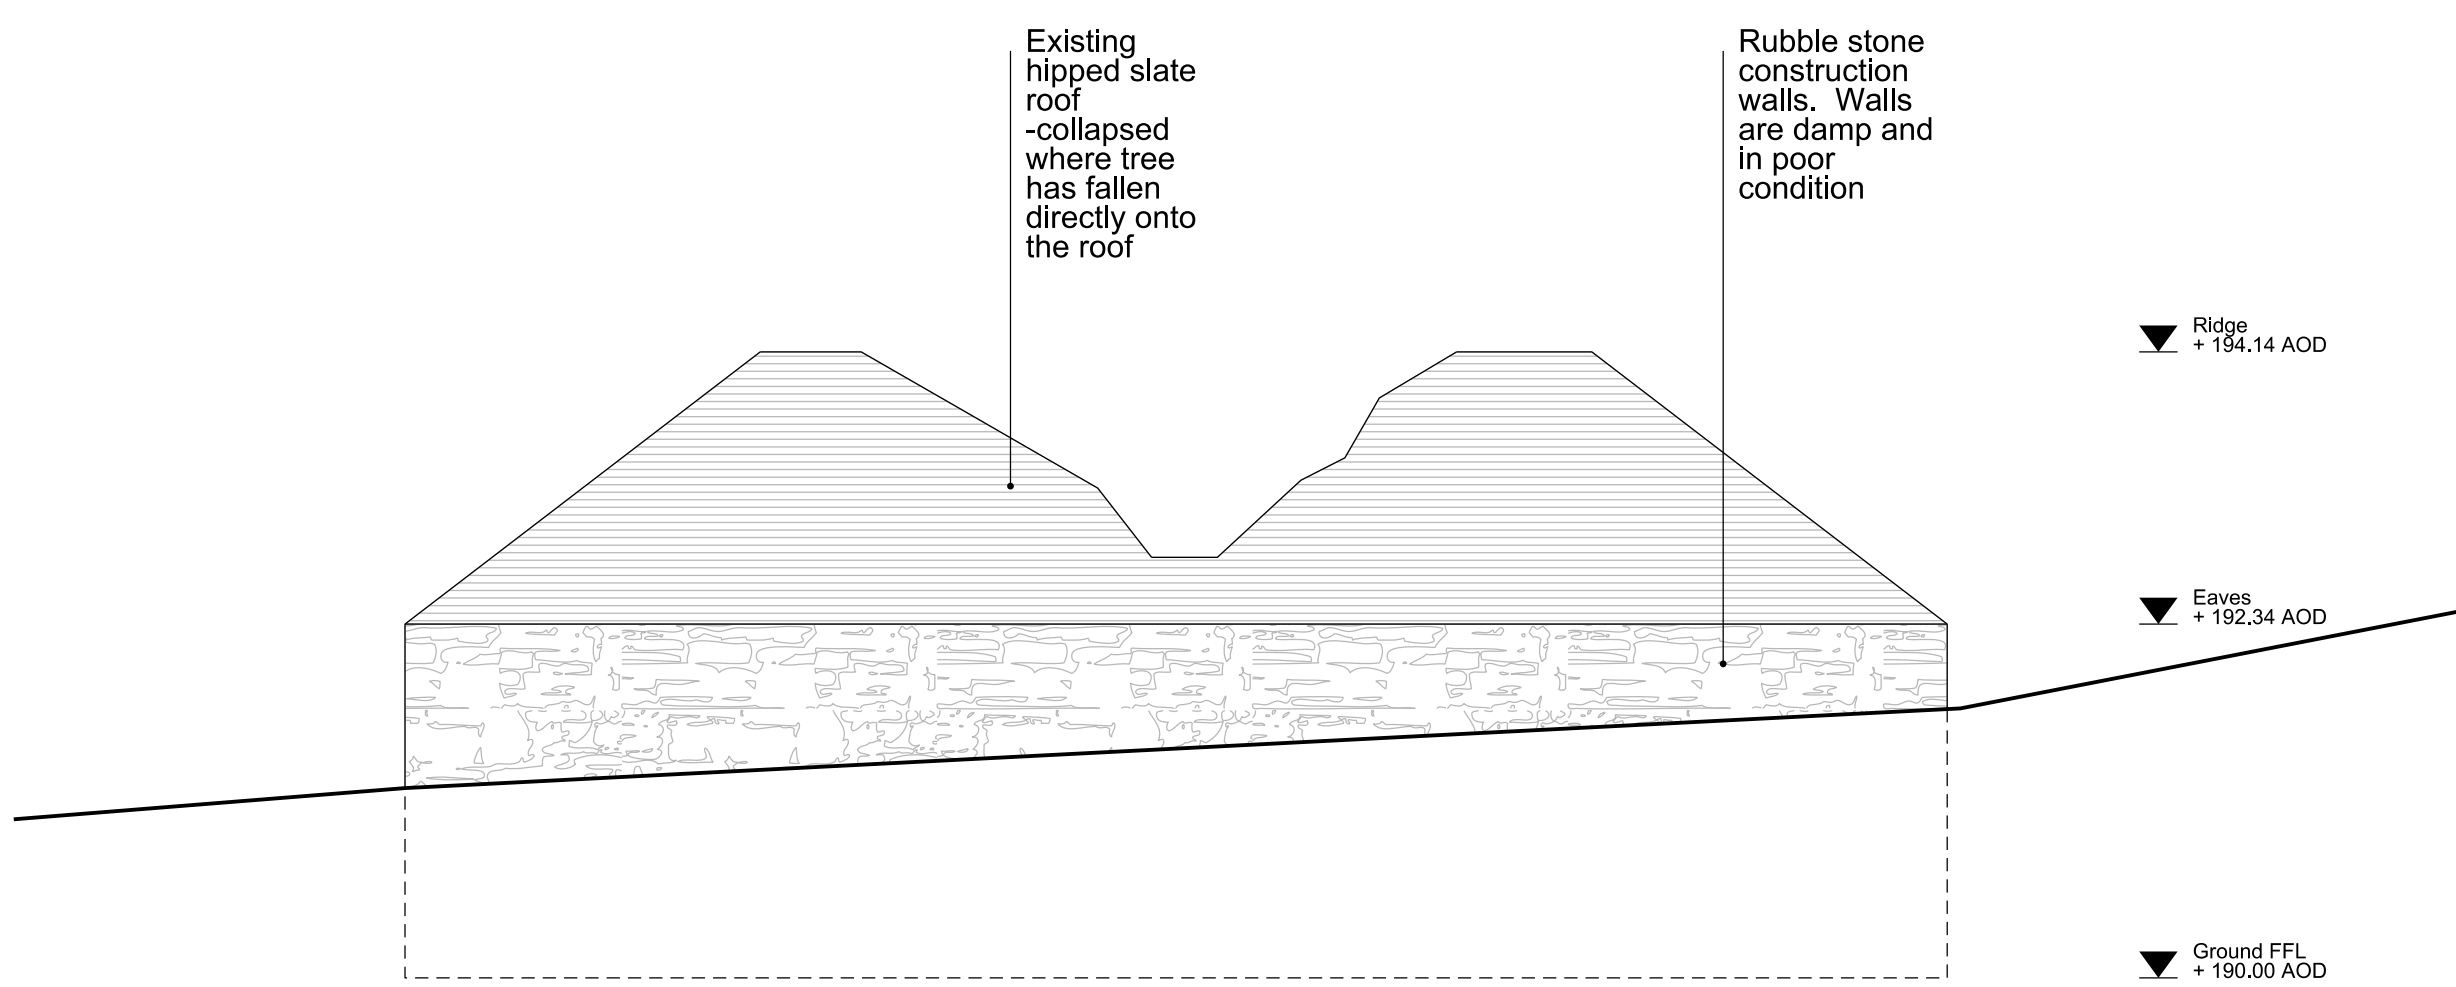

North Elevation

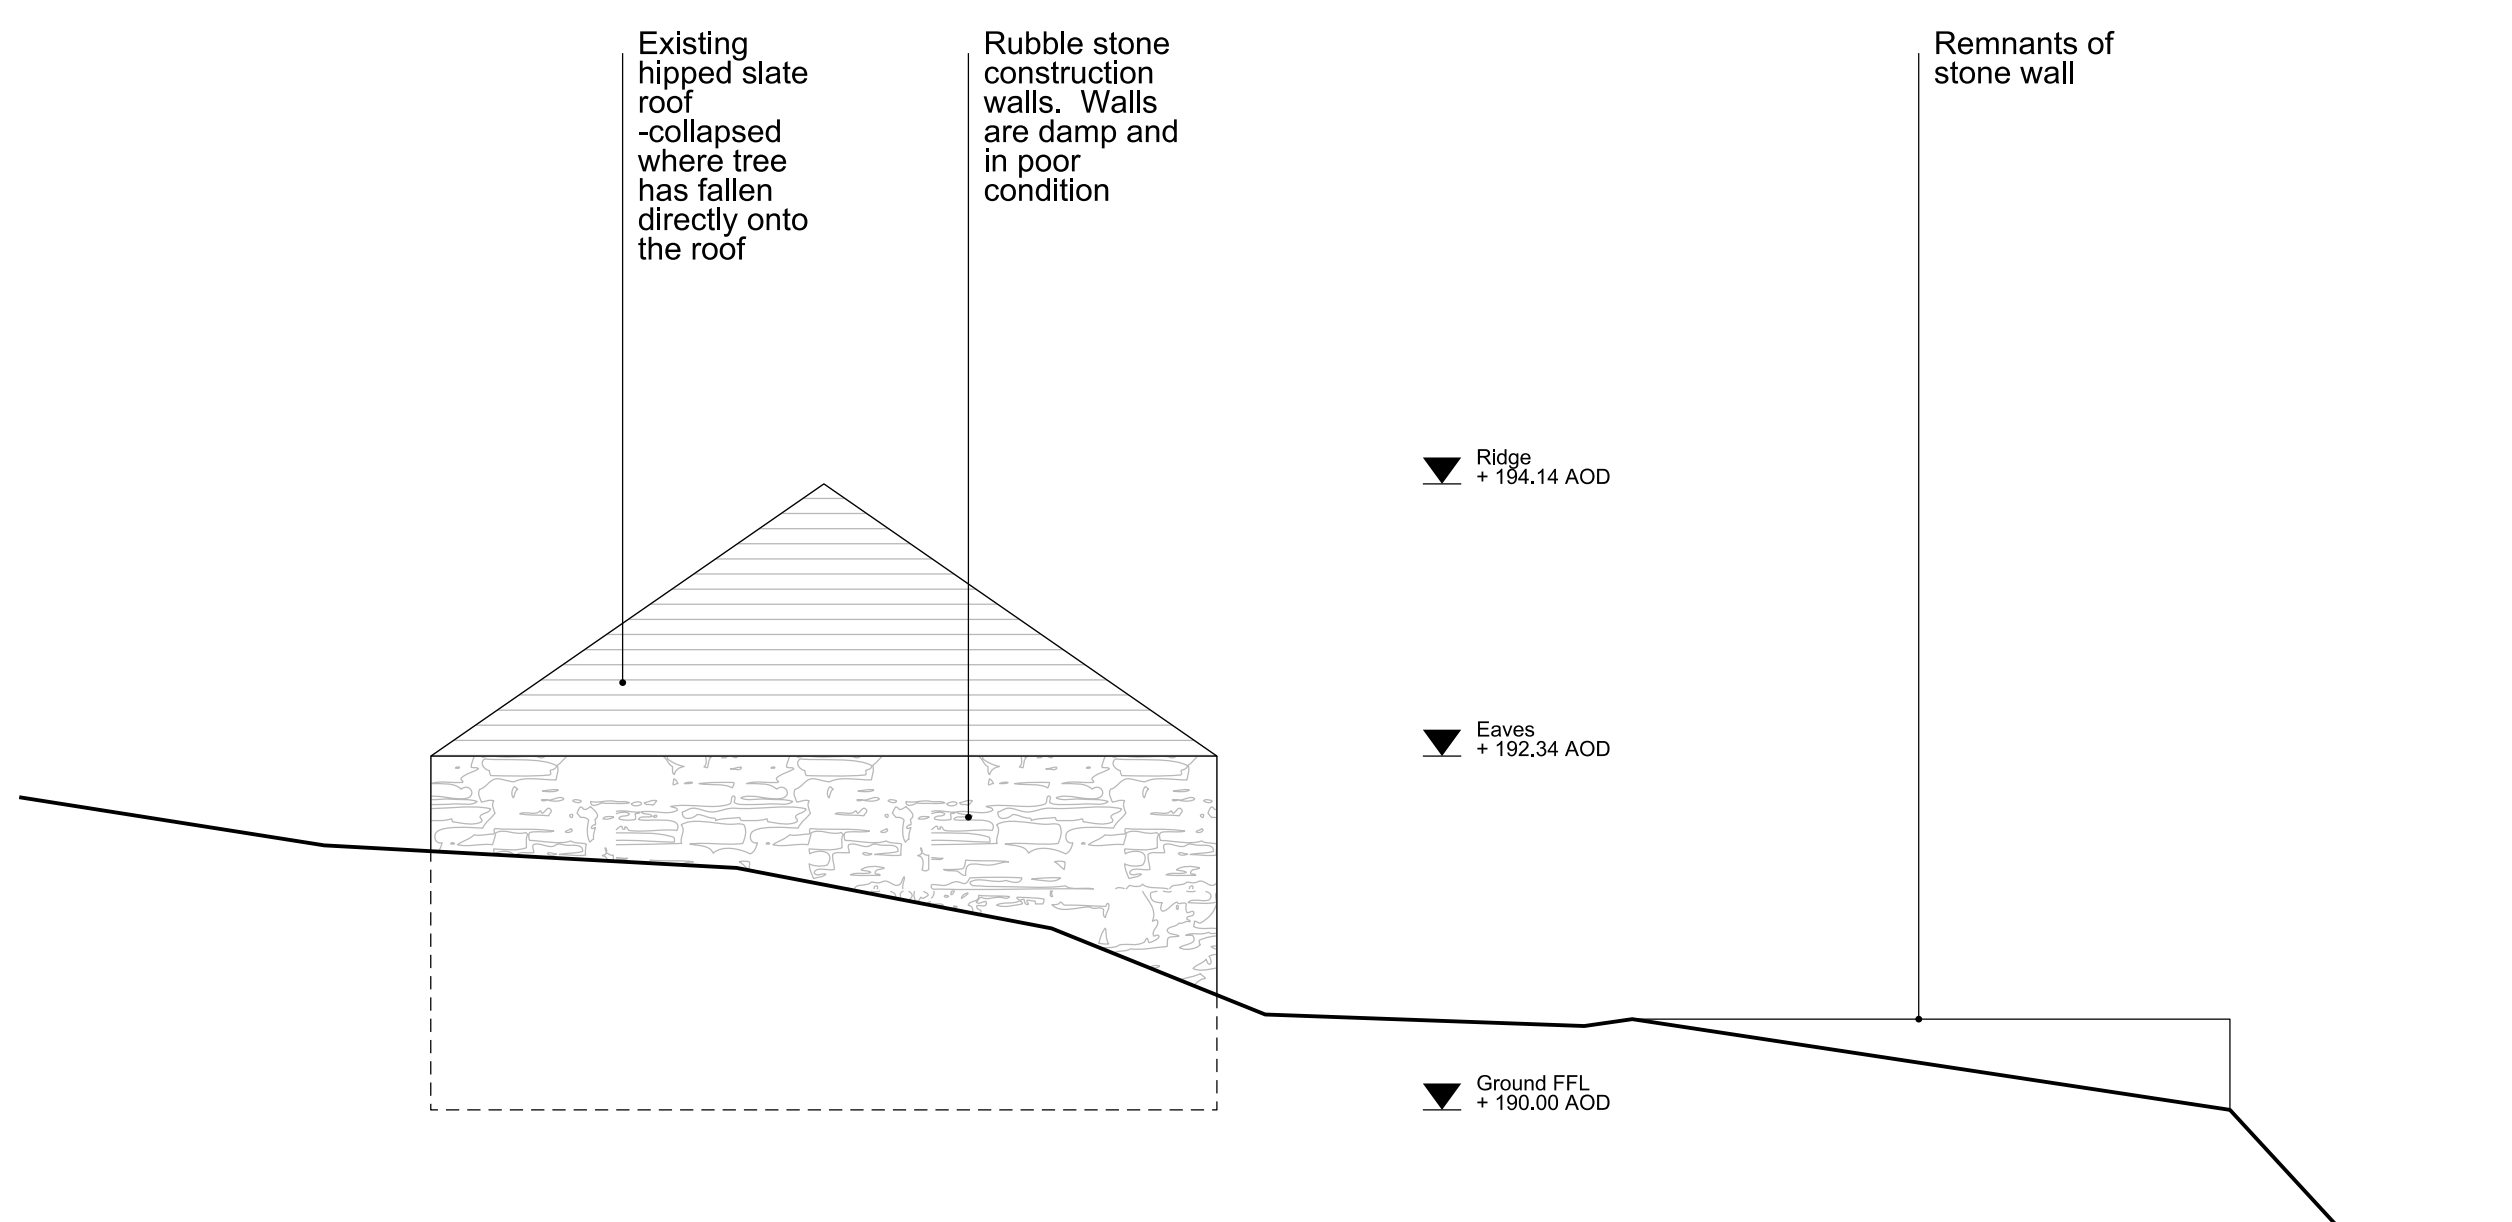

West Elevation



Planning Issue

Rev. A (05.05.21) Planning Issue  
Rev. \* (10.09.20) Pre-application Issue

Existing Elevations

Kennel Building

Maich Swift Architects  
8 Compton Terrace  
London N1 2UN

Scale 1:50 @A1 Date 05.05.21 Drwg 126\_PL05\_02 A t +44 (0)20 7688 4110  
1:100 @A3 e info@maichswift.com