

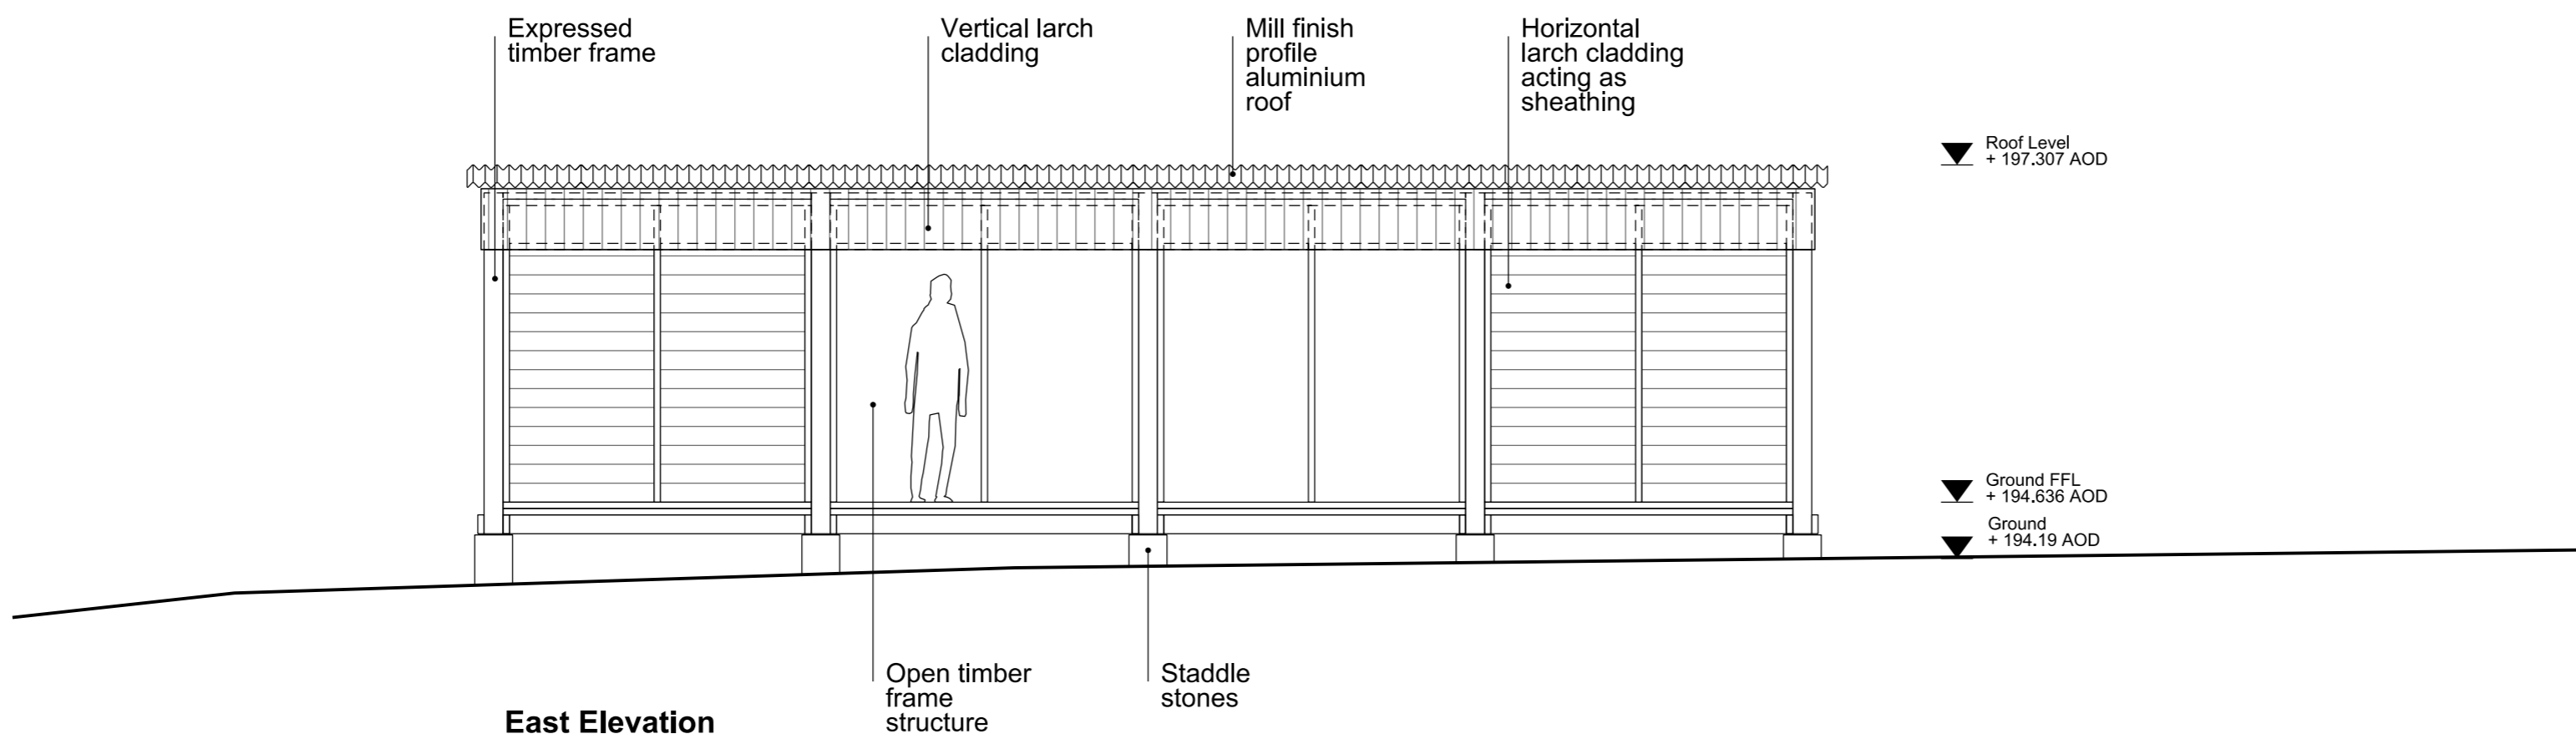



Plan

 


East Elevation

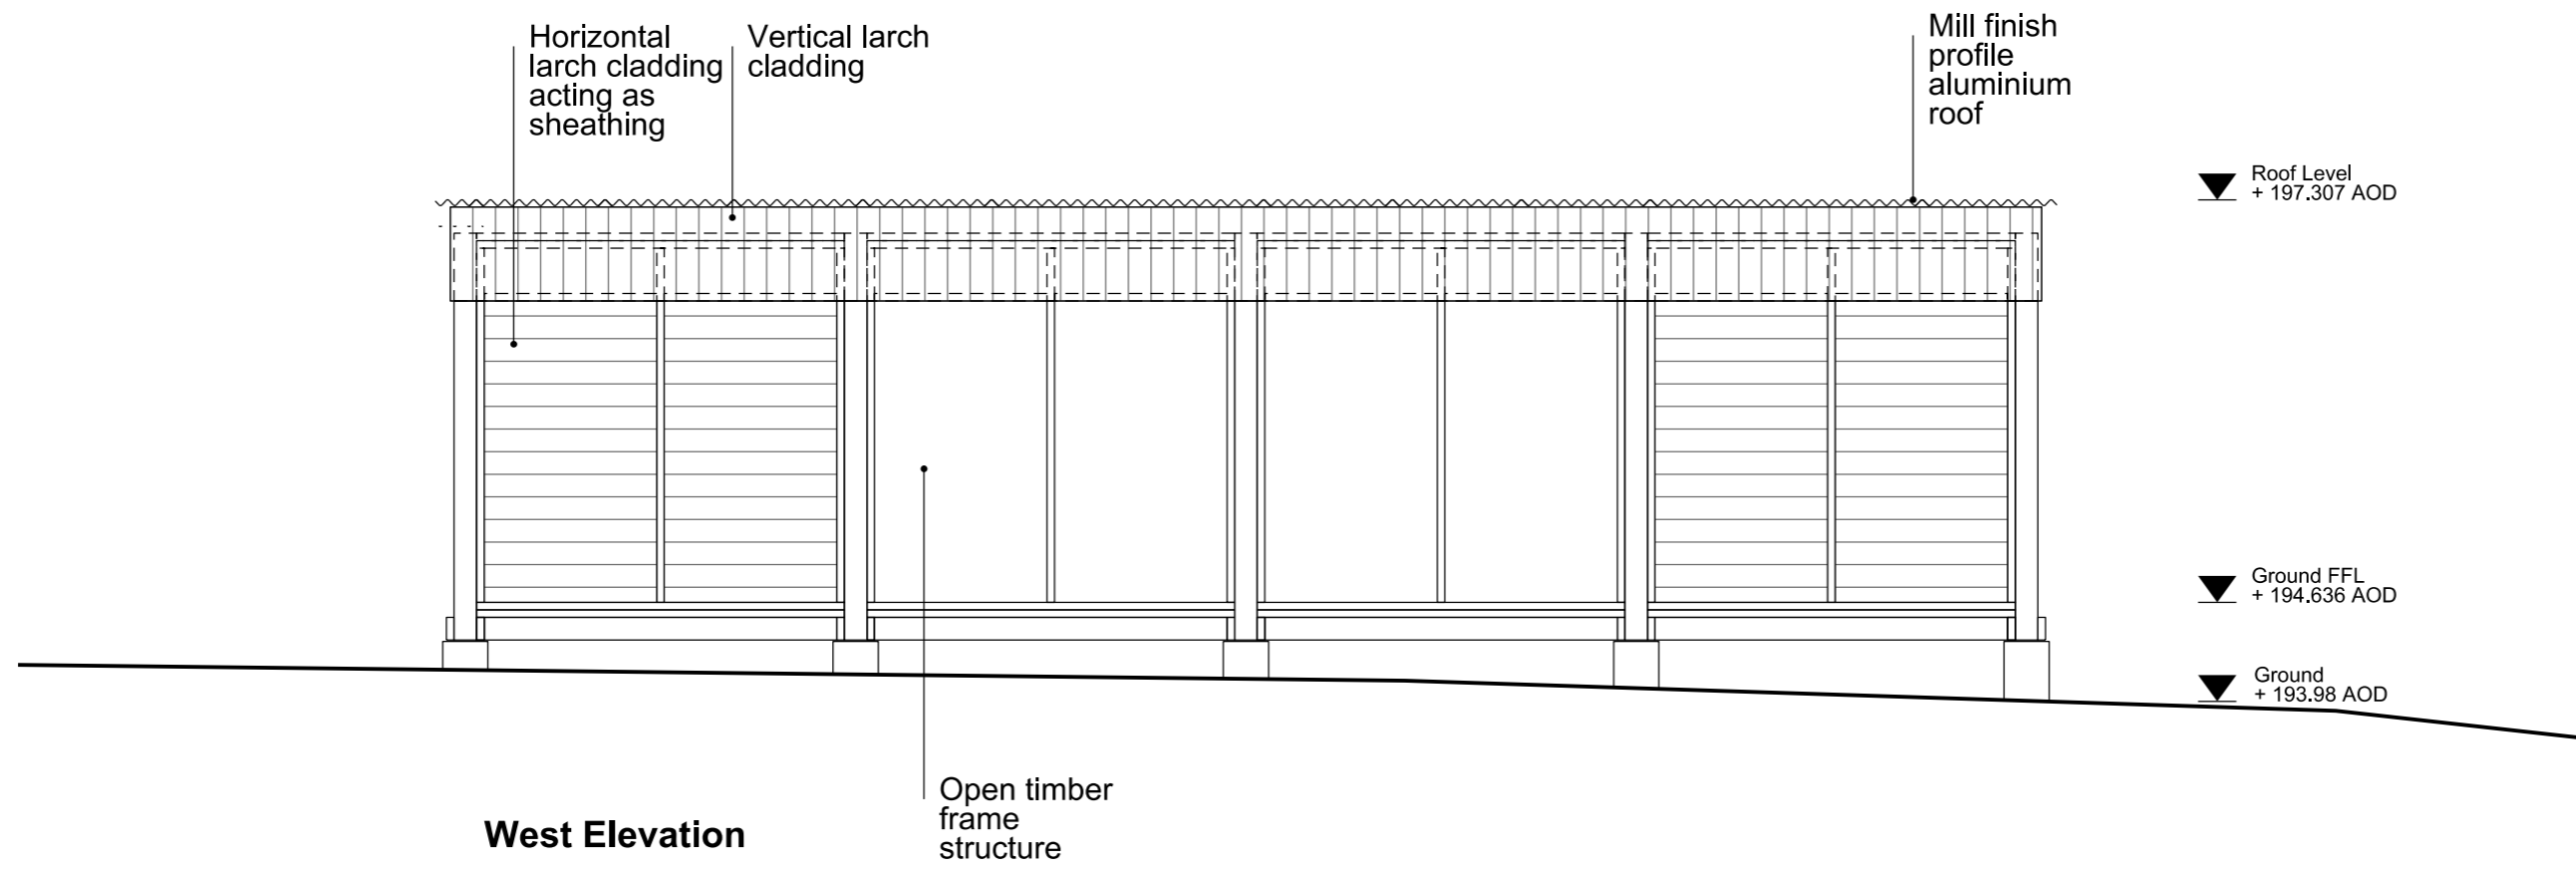

West Elevation

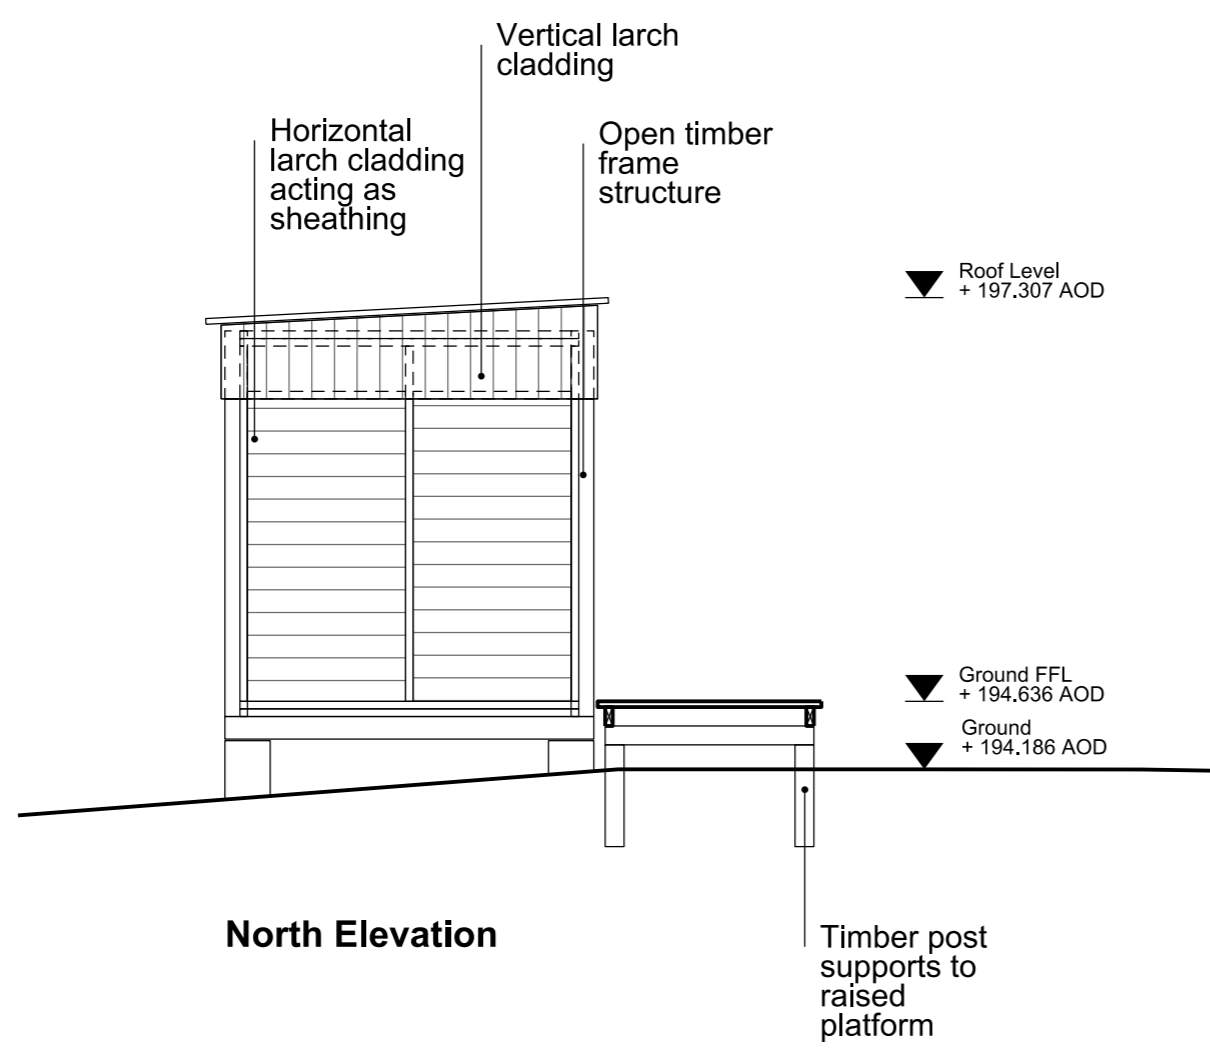

North Elevation

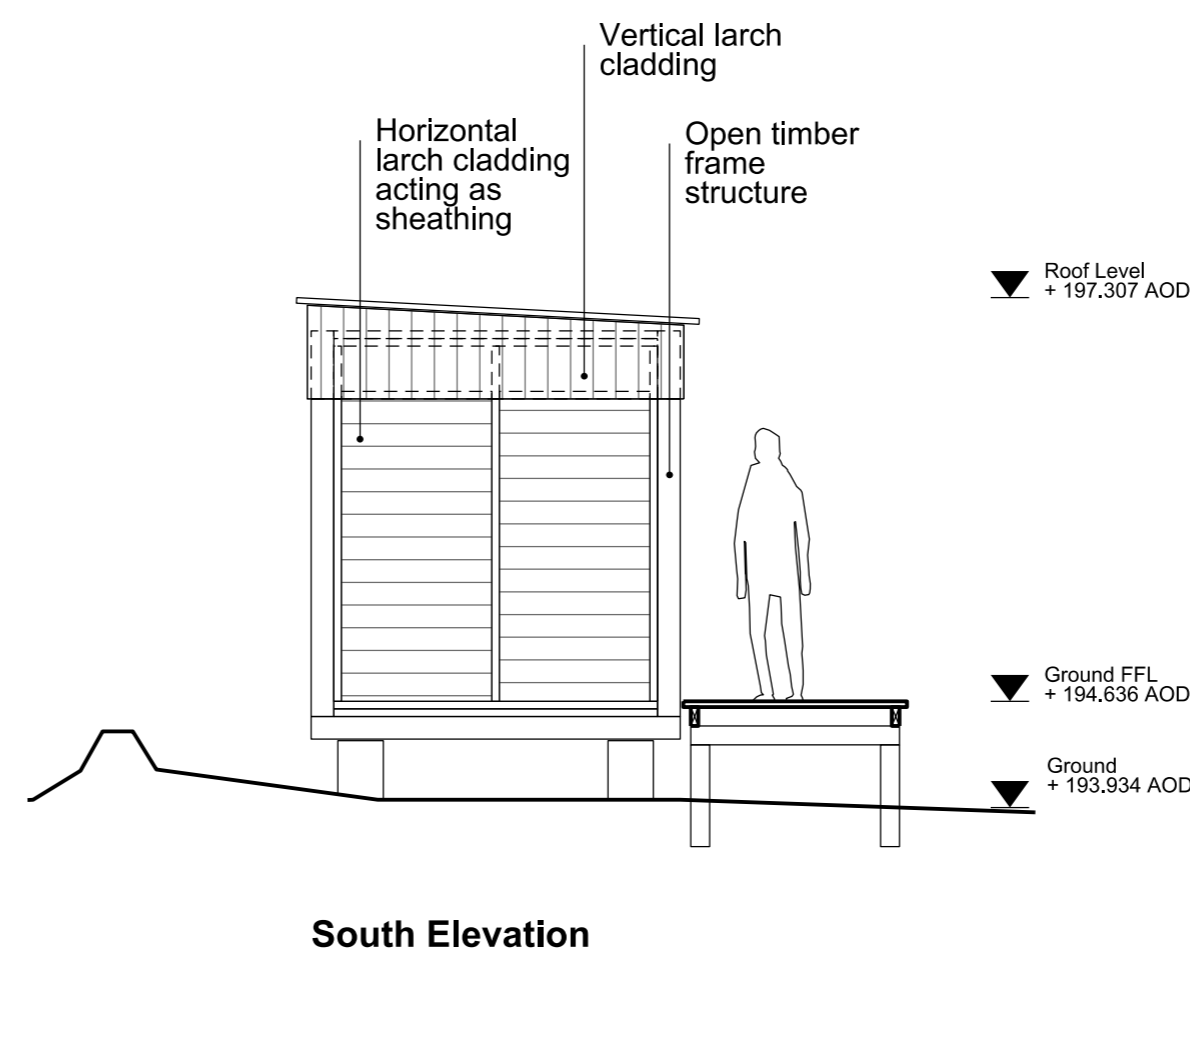

South Elevation

Planning Issue

Rev. A (05.05.21) Planning Issue  
Rev. \* (10.09.20) Pre-application Issue

Proposed Plan and Elevations

WC/ Shower and Storage Pavilion

Maich Swift Architects  
8 Compton Terrace  
London N1 2UN

Scale 1:50 @A1 Date 05.05.21 Drwg 126\_PL15\_04 A  
1:100 @A3 t +44 (0)20 7688 4110  
e info@maichswift.com

