



P1 Existing Plan

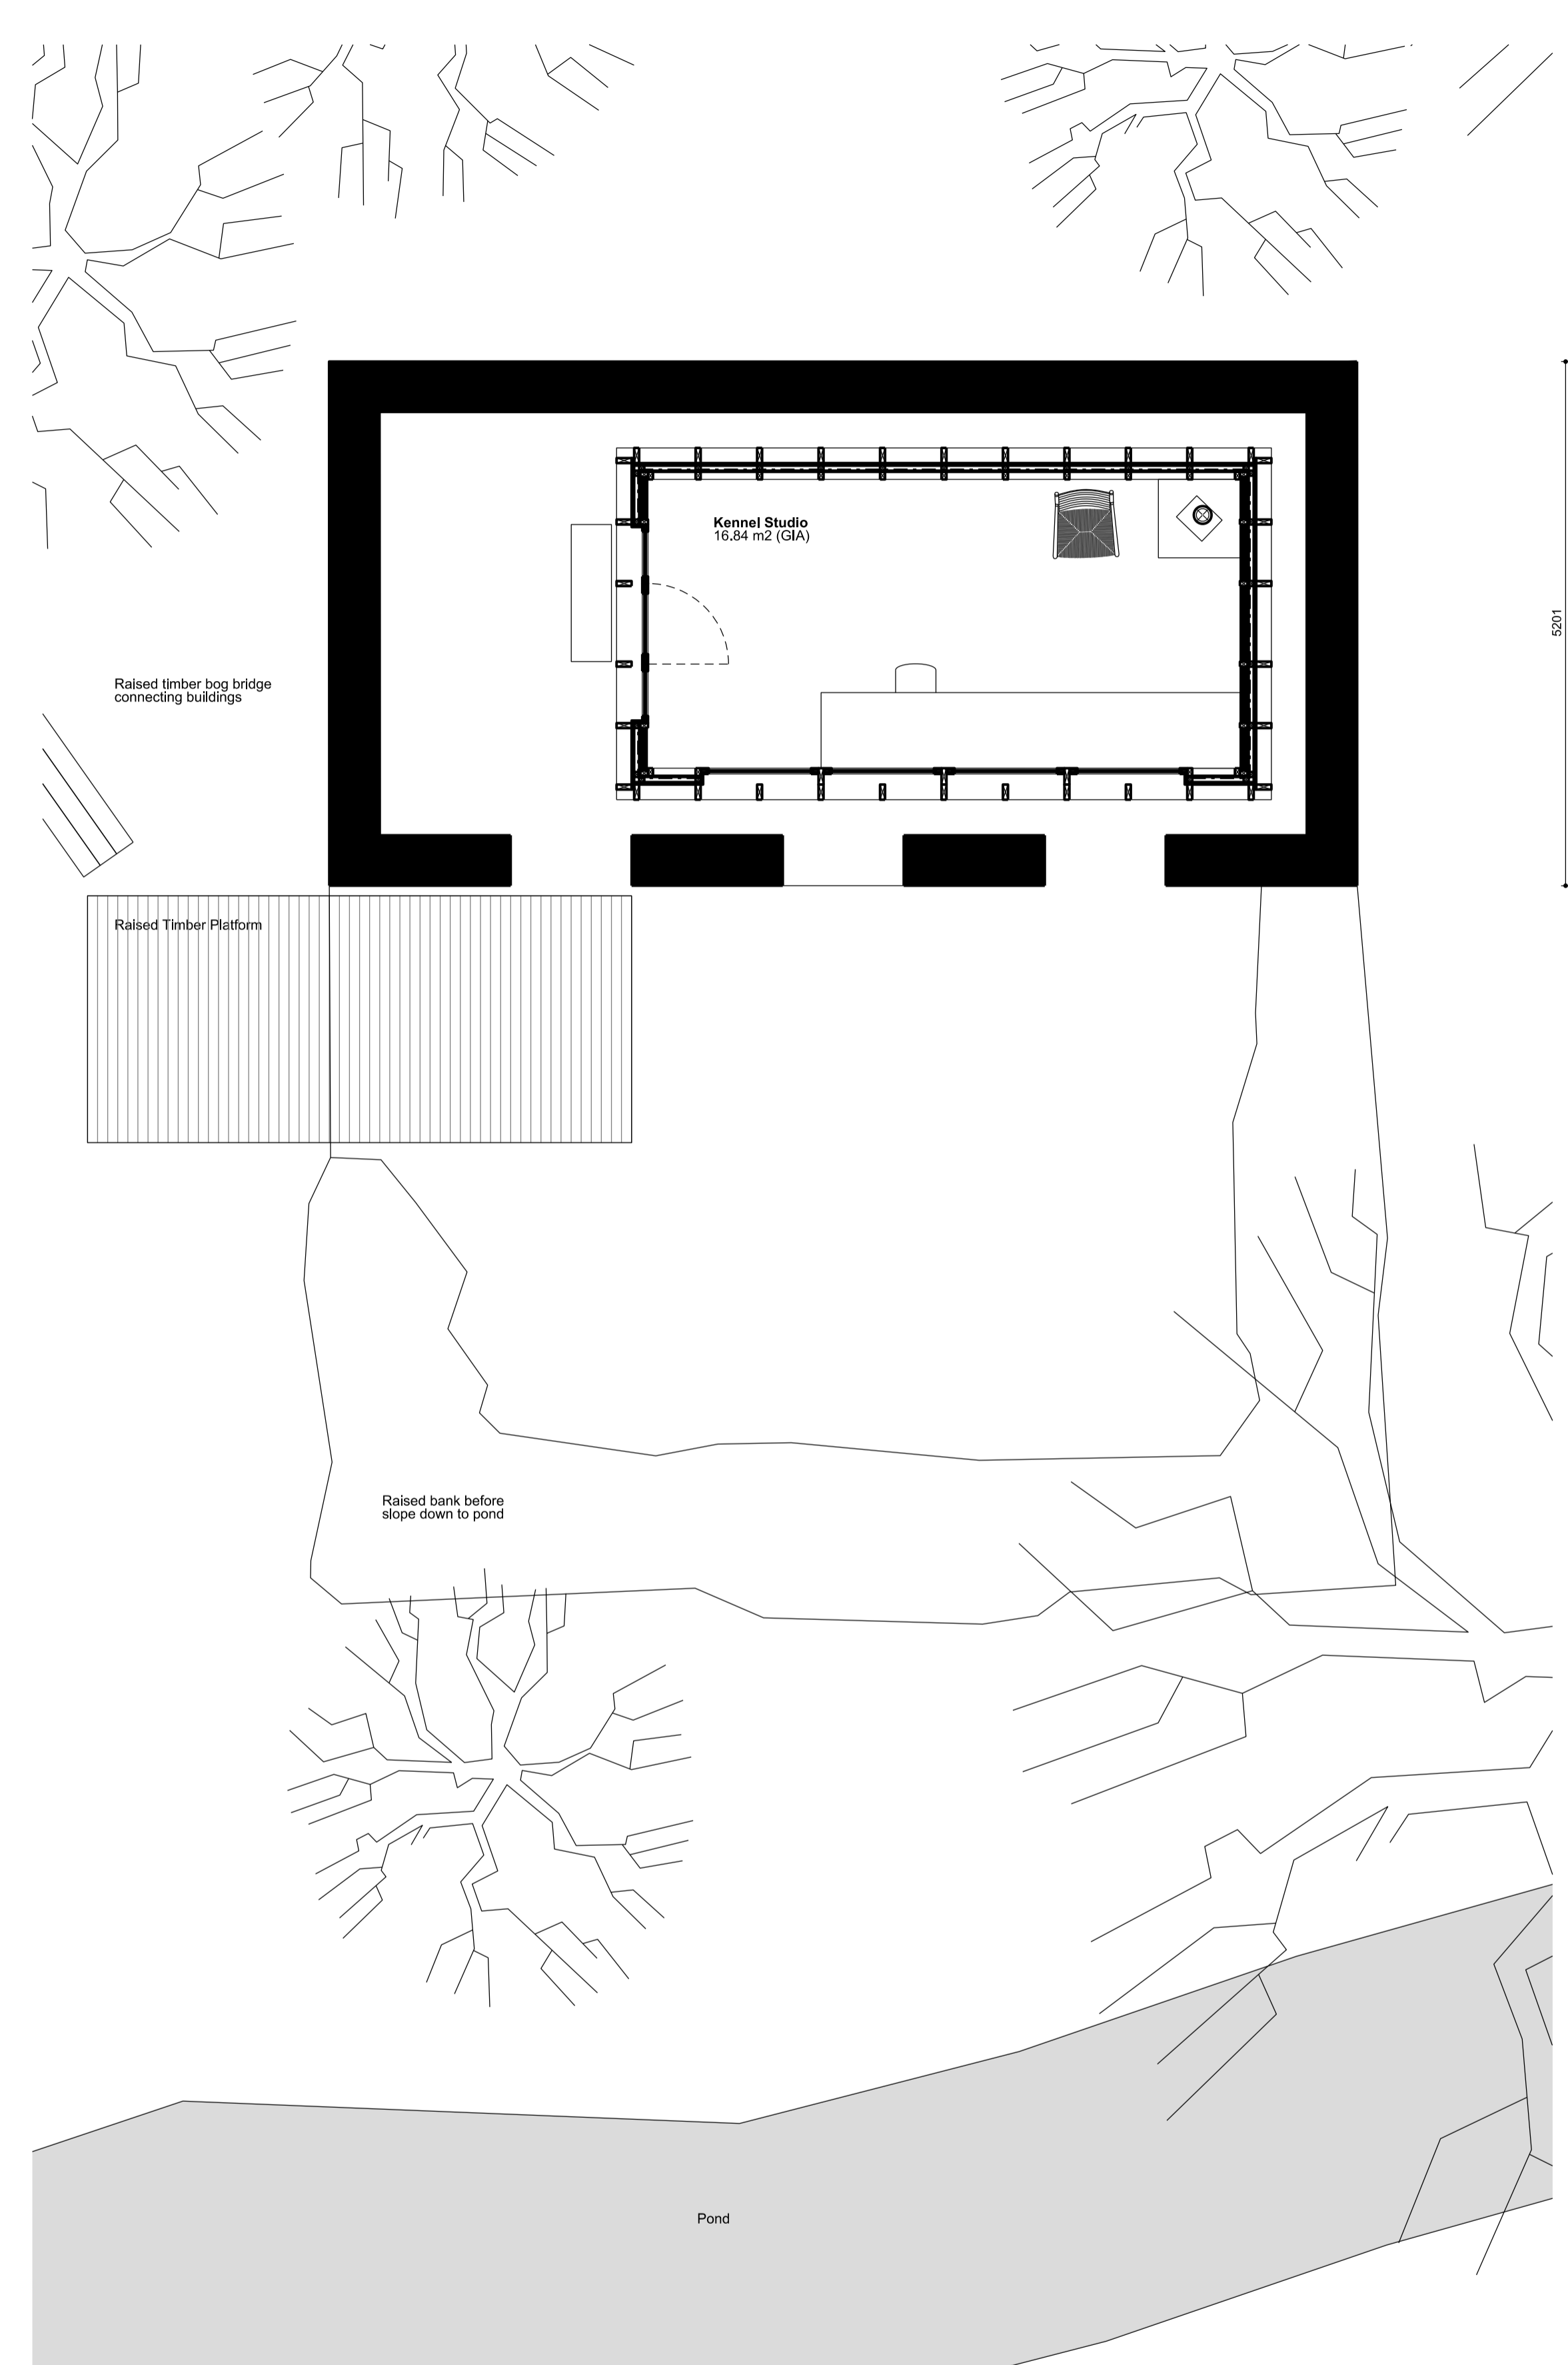

P2 Proposed Ground Floor Plan

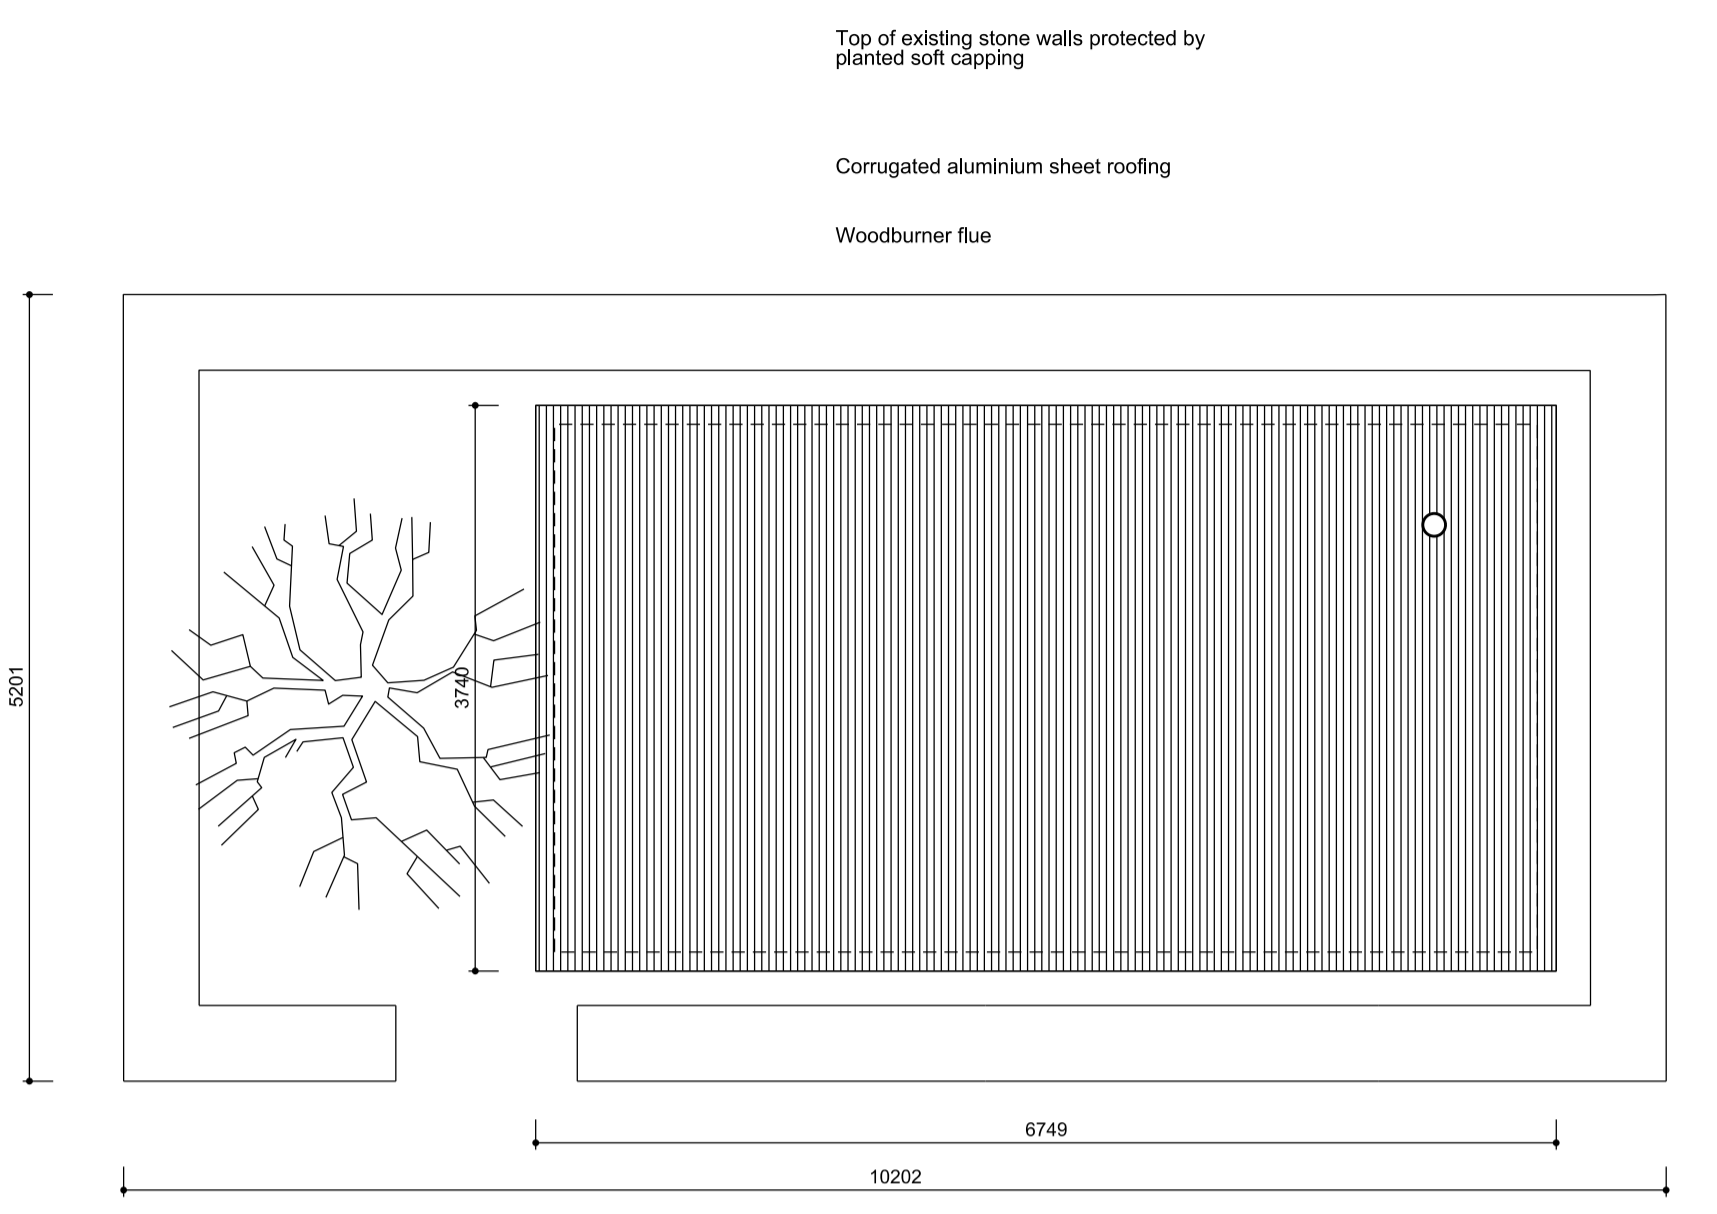

P3 Proposed Roof Plan

Planning Issue

Rev. B (25.05.21) Planning Issue
 Rev. A (05.05.21) Planning Issue
 Rev. * (10.09.20) Pre-application Issue

Existing & Proposed Plans

Kennel Studio

Maich Swift Architects
 8 Compton Terrace
 London N1 2UN

Scale 1:50 @A1
 1:100 @A3

Date 25.05.21

Drwg 126_PL12_02 B

t +44 (0)20 7688 4110
 e info@maichswift.com

