



South Elevation

Windows in new building to line up with existing window openings
 New Double glazed casement window with shutter to match cladding
 New larch door
 Existing stone walls repaired as required
 New timber frame pergola

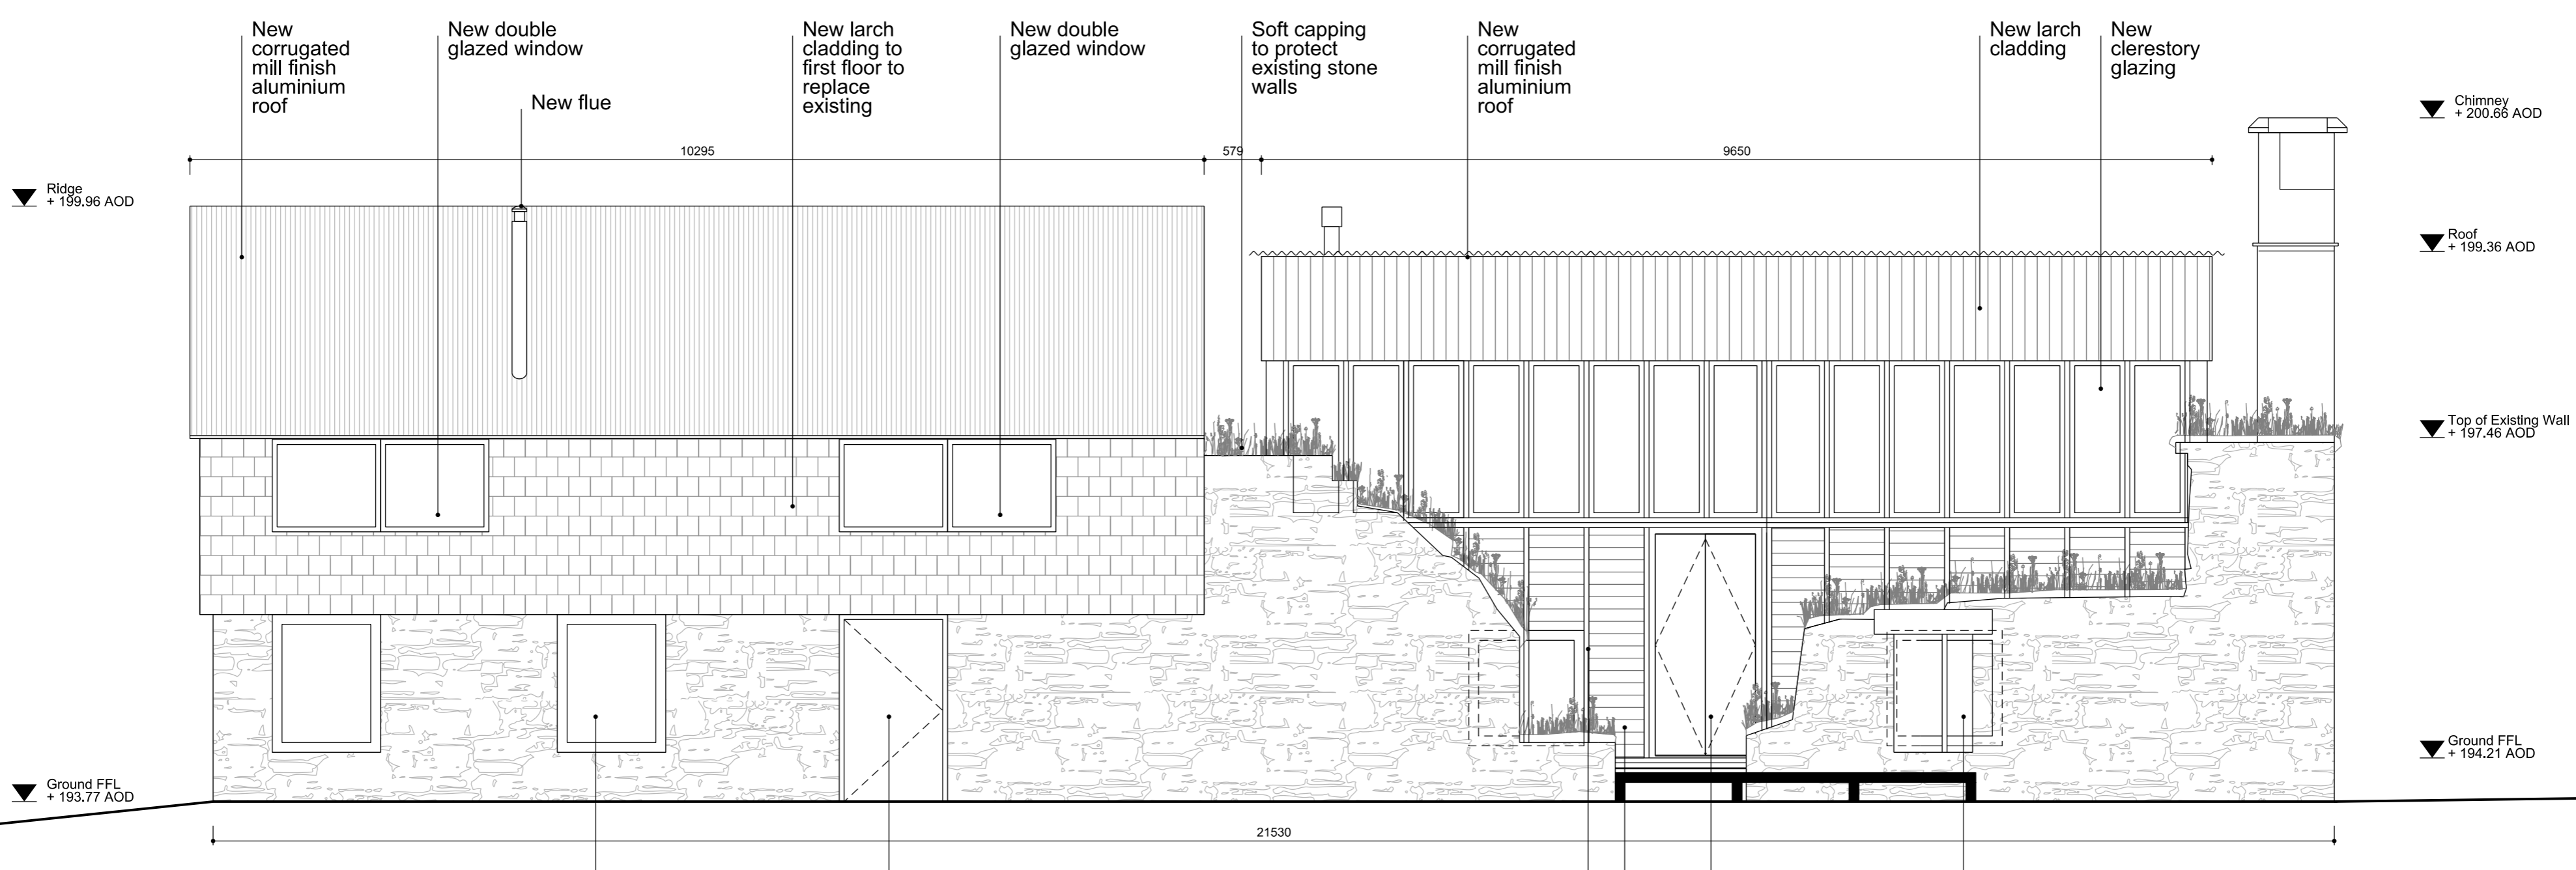


North Elevation

New casement windows with larch shutters
 New larch door. Access to unit 1
 Expressed timber frame
 Horizontal larch cladding acting as sheathing
 New timber door. Entrance to studio
 Windows in new building to line up with existing window openings

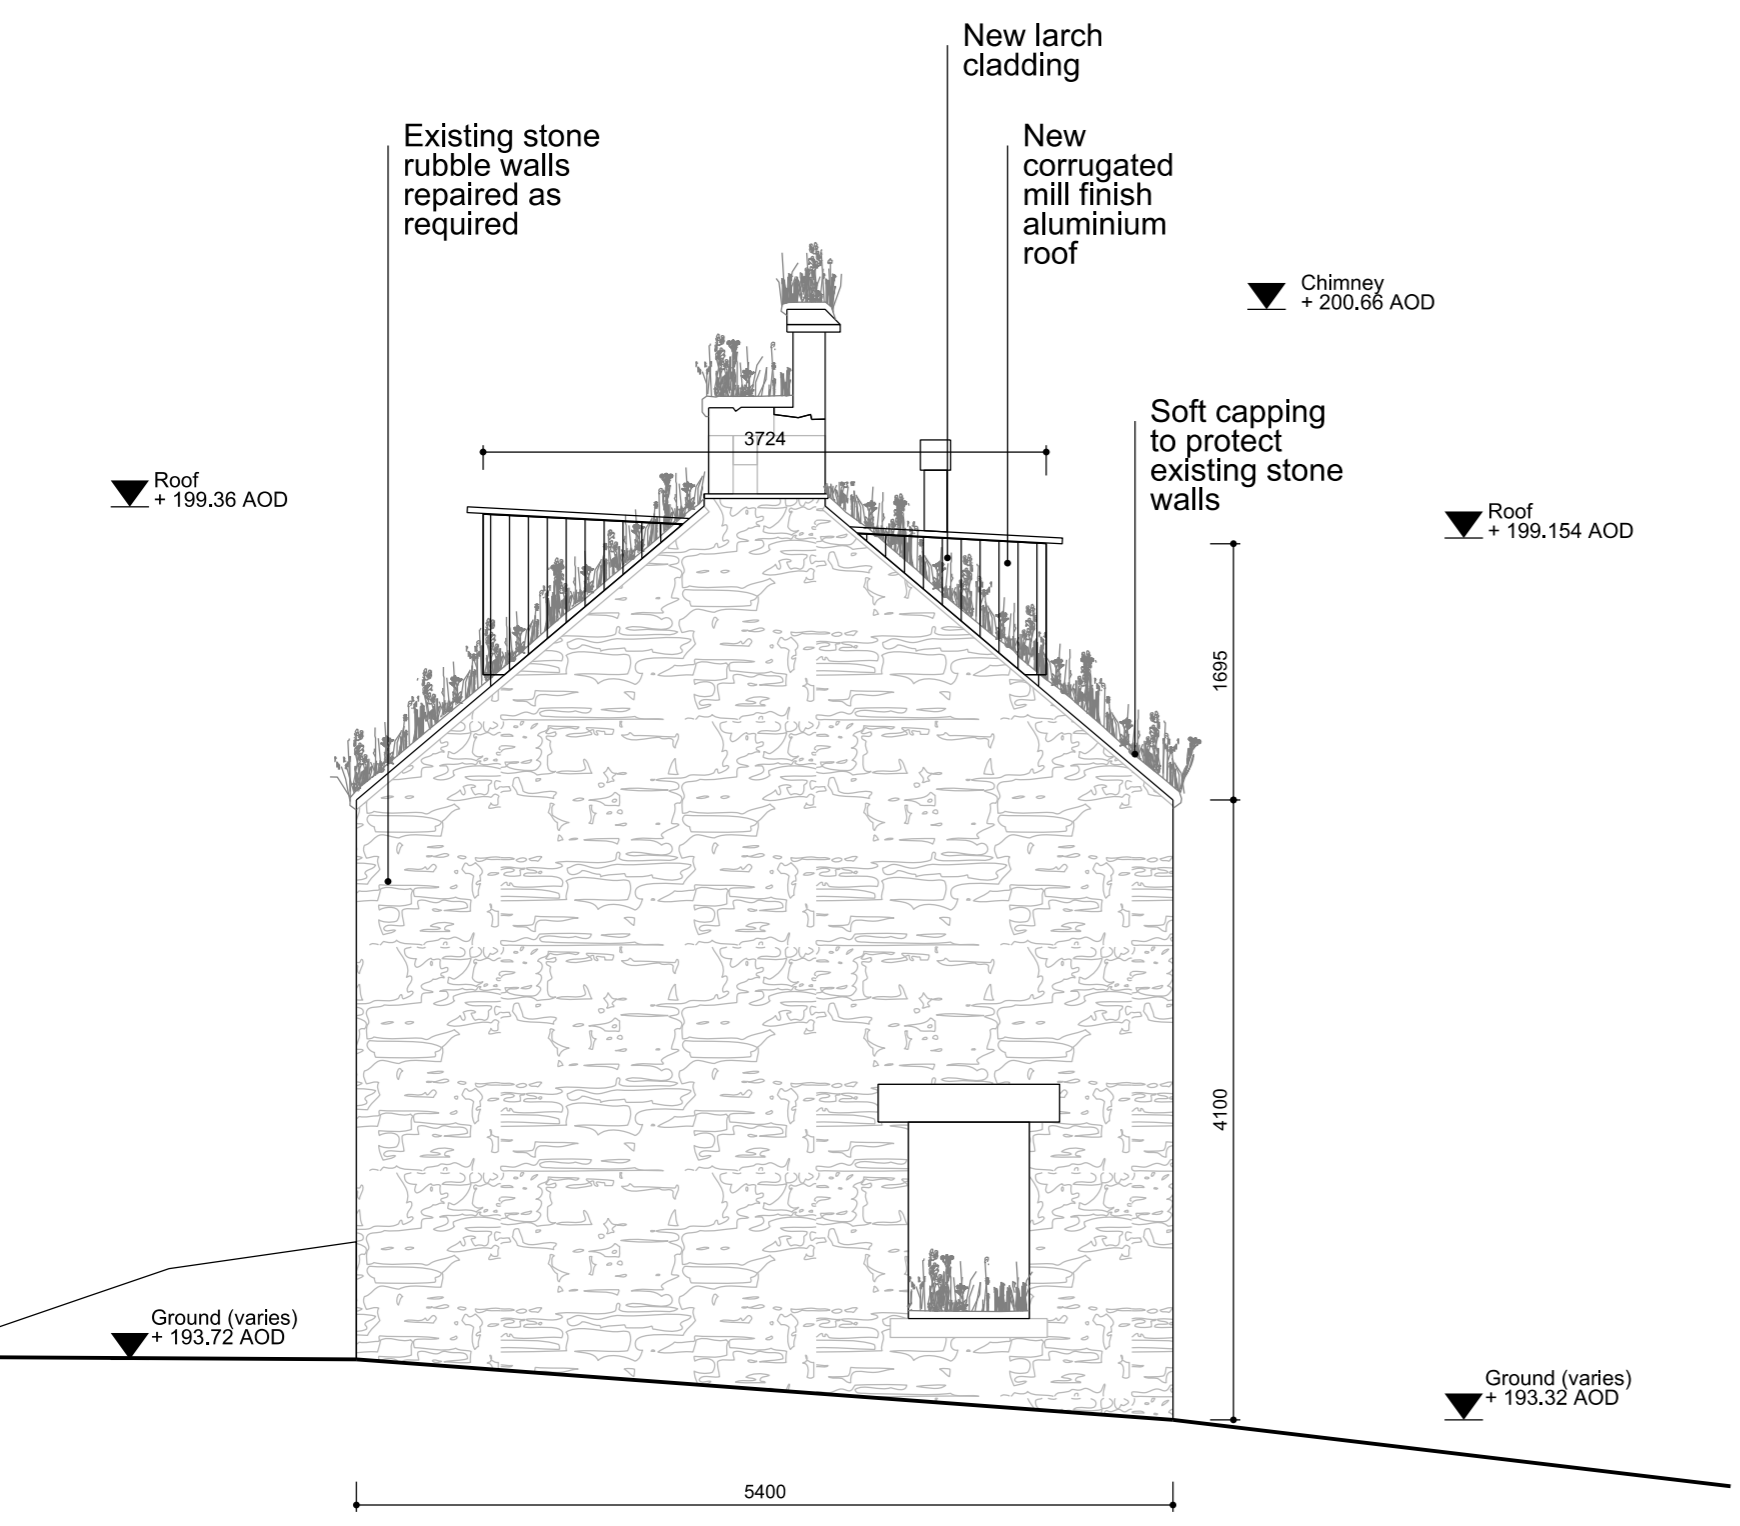

West Elevation

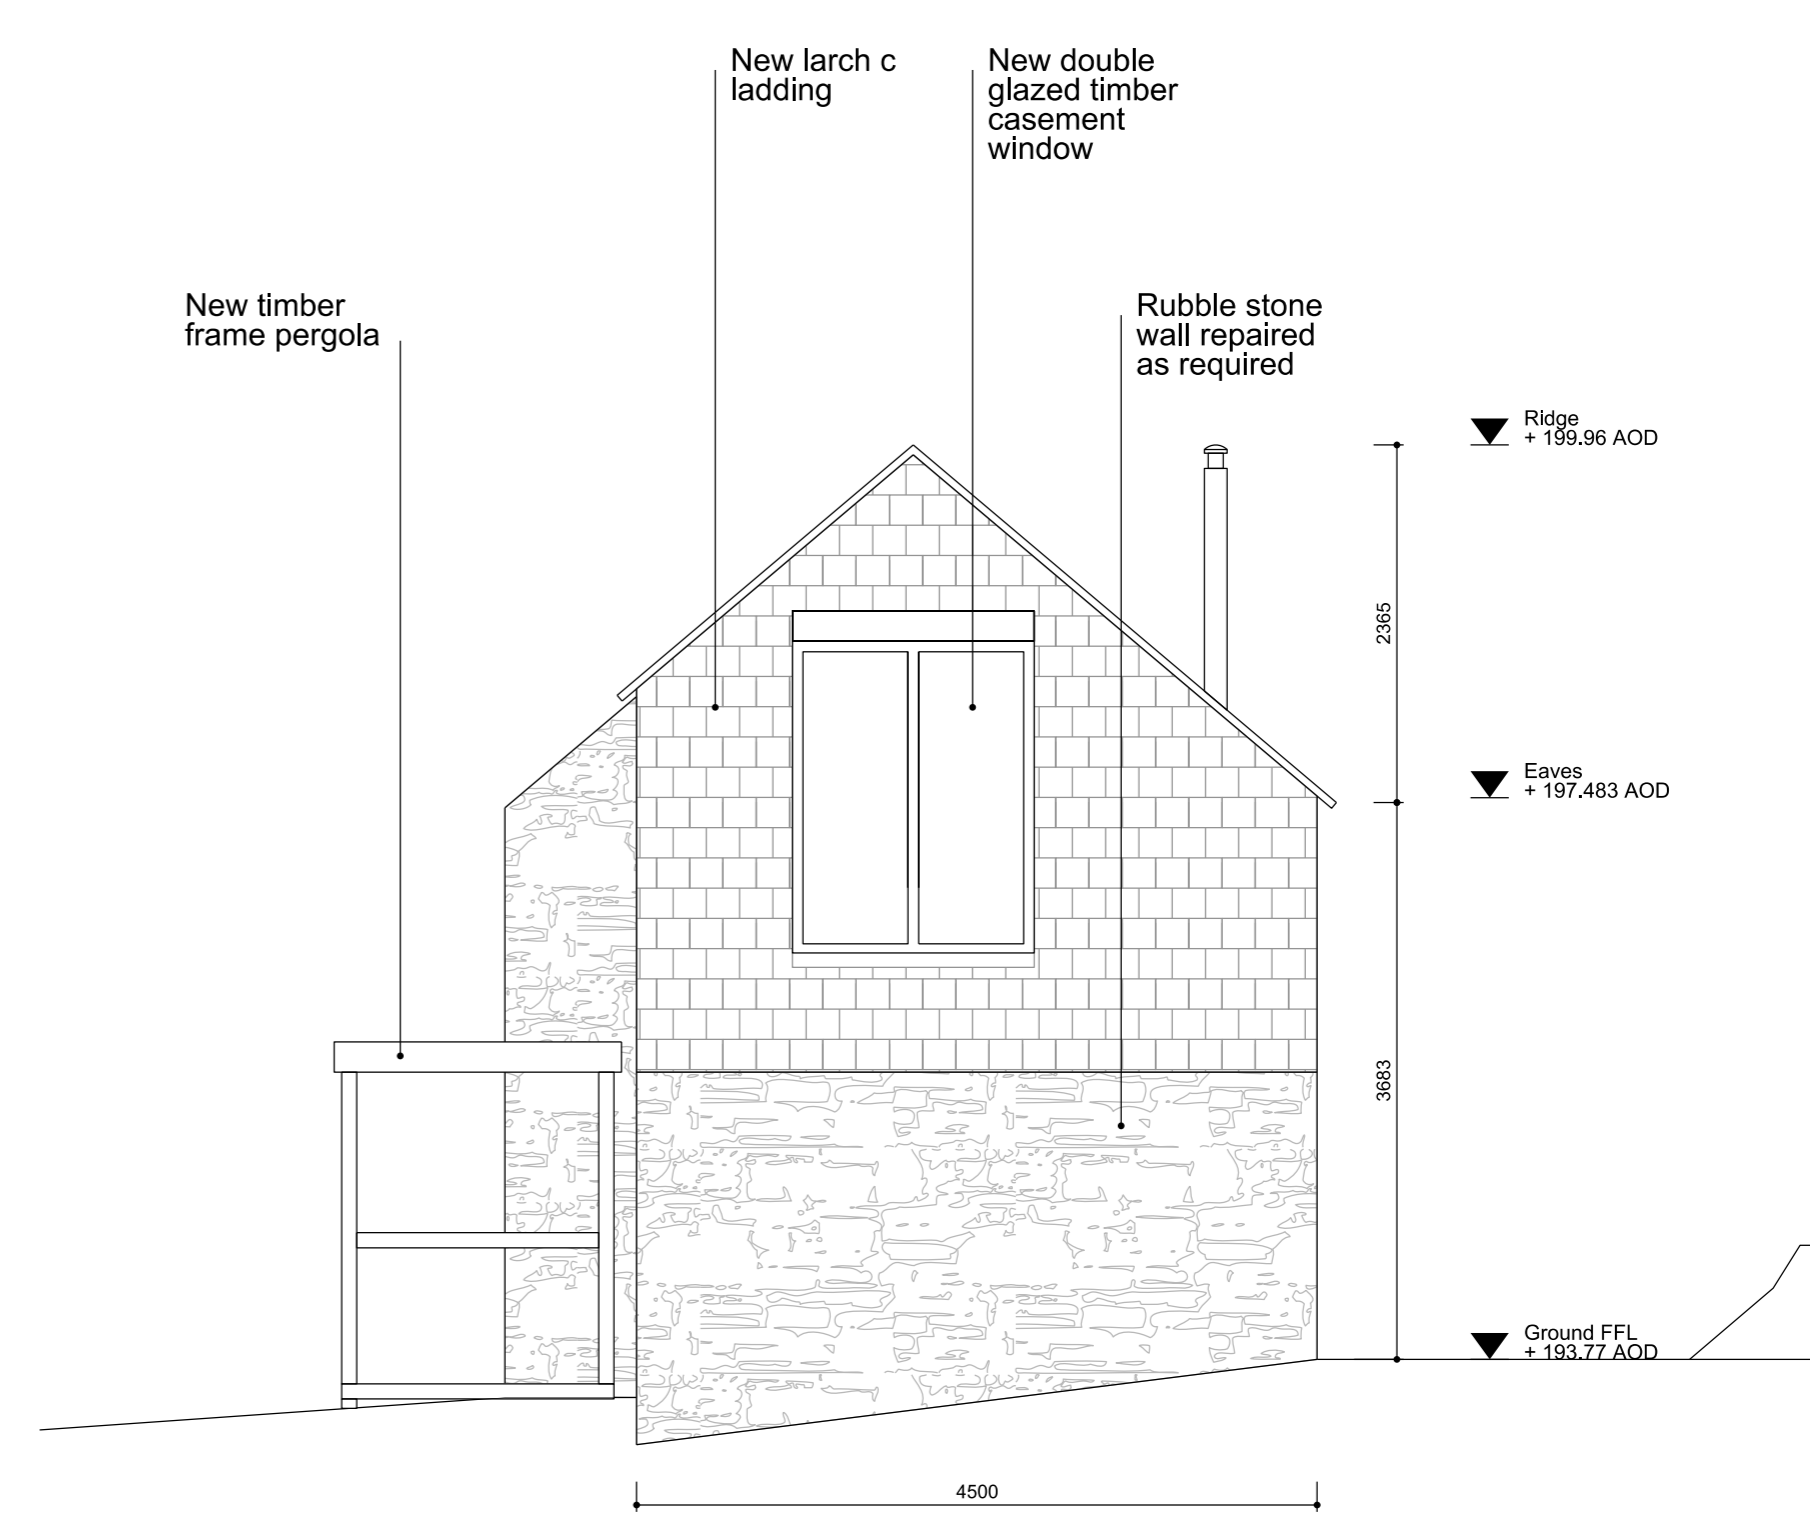

East Elevation

Planning Issue

Proposed Elevations

Burnished
 Maich Swift Architects
 8 Compton Terrace
 London N1 2UN



Scale 1:50 @A1 Date 26.05.21 Drwg 126_PL15_01 B t +44 (0)20 7688 4110
 1:100 @A3 e info@maichswift.com

Rev. B (26.05.21) Planning Issue
 Rev. A (05.05.21) Planning Issue
 Rev. * (10.09.20) Pre-application Issue