

FRONT ELEVATION



SIDE ELEVATION



FRONT ELEVATION

SIDE ELEVATION

12000

 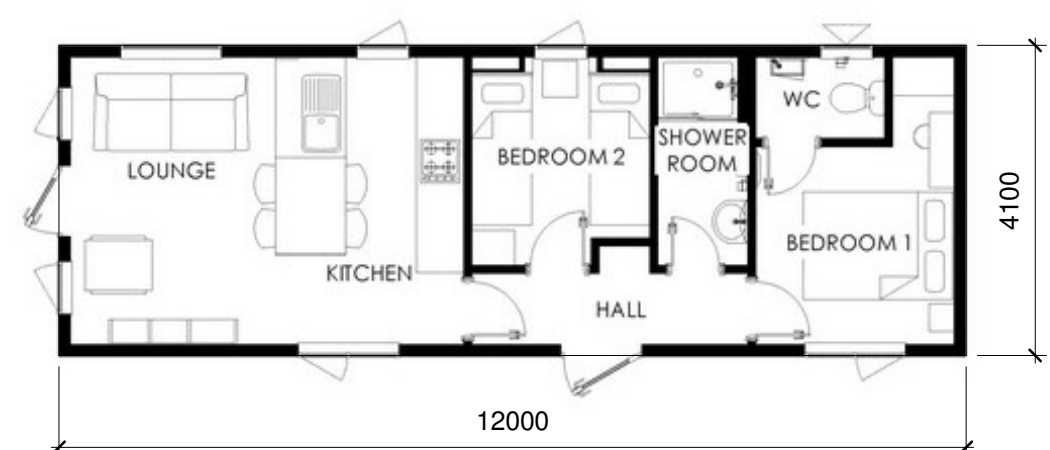

DEVELOPMENT SITE: Gellybank Kinross		
Plots: Planning		
REV	DATE	BY AMENDMENTS
<p>Suite 2, Abtel Building, Pitreavie Drive, Pitreavie Business Park, Dunfermline, KY11 8US Tel : 01383 257022</p>		
DATE: 09/06/2021	SCALE: 1 : 100	DRAWN BY: mmc
DWG TITLE: Caravan Layout		
HOUSE TYPE:		
COINS REFERENCE:		
DRWG No: 18-01371	/13	REV: