





Existing Rear Elevation




Proposed Rear Elevation

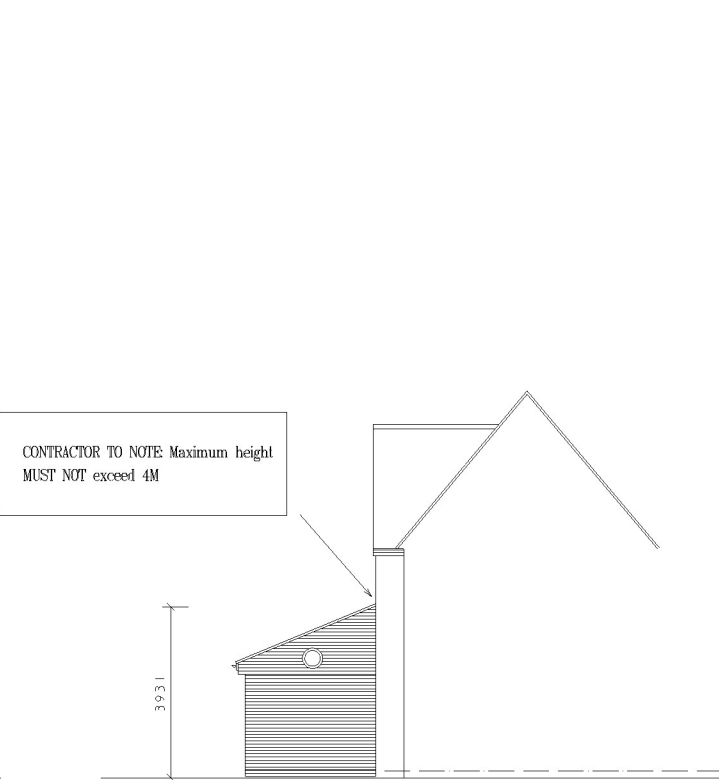


Proposed Side Elevation

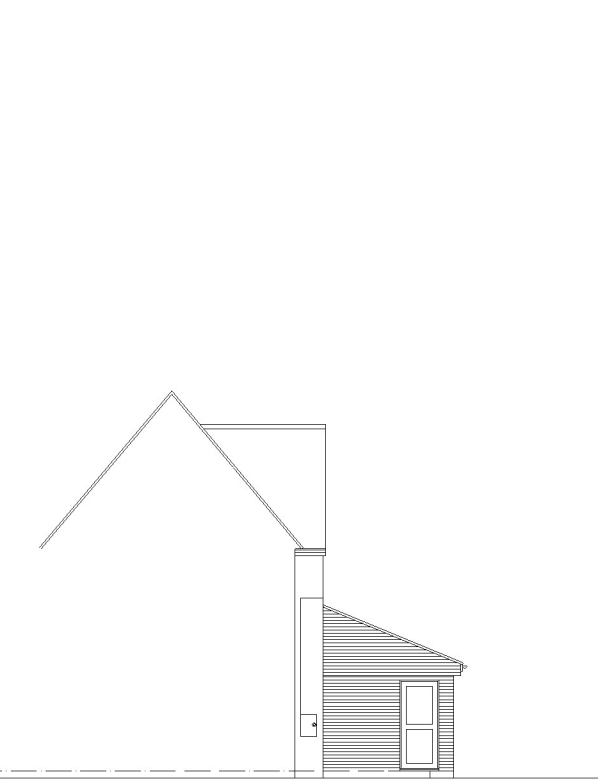

Proposed Side Elevation

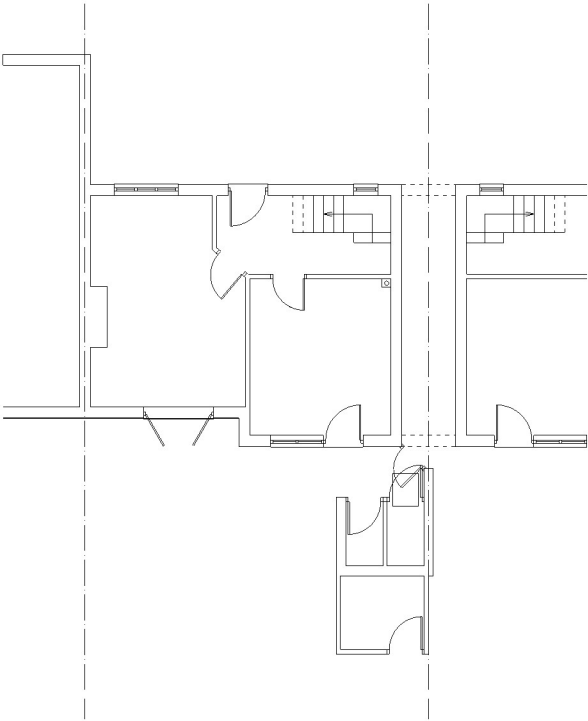

Existing Floor Plan

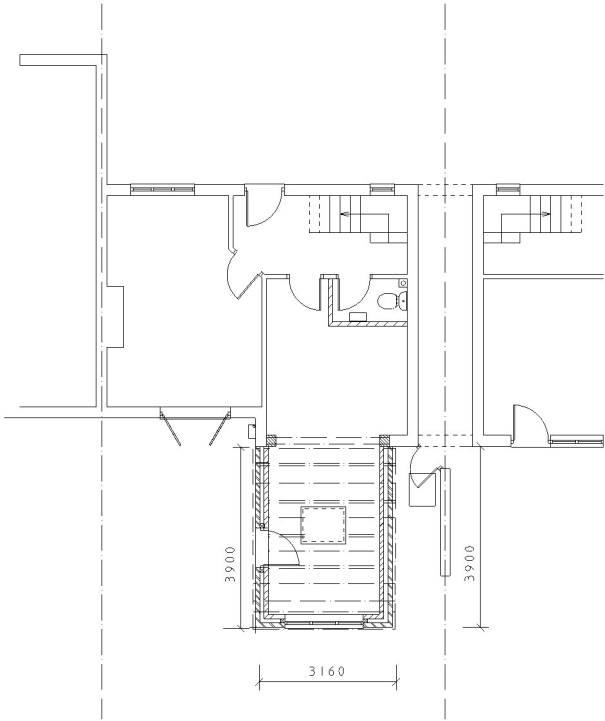

Proposed Floor Plan

CDM Regulations 2015 :
Nothing in our appointment or provision of drawings shall be deemed to create any appointments as or obligations as a duty holder to Regulation 7 of the CDM Regulations 2015.

Smoke Detection to BS5839 Pt 6:2004 Min L3 standard. Smoke Detection to be mains operated with battery back-up. Smoke heads to be Max 7M from any kitchen and Living Room doors and 3M from any bedroom doors. A separate Conformance Certificate is to be provided by the Installation Contractor.

TRUSS'. If truss' form part of this drawing and the pitch is shown to match the existing roof pitch, then it is the responsibility of the CONTRACTOR to check on-site the exact pitch and wallplate to wallplate dimension prior to placing any order and to contact this office for confirmation as the exact pitch of the roof members can only be verified once the roof has been opened up. No responsibility will be accepted for orders being placed incorrectly.

NOTE
In the absence of detailed ground condition information the foundations assume satisfactory ground bearing conditions, which must be verified on site and agreed suitable with L.A. Officer. Further consideration to detail may have to be given either before or during construction. Building Contractor to ensure that work is carried out only to the officially APPROVED plans. IF IN DOUBT ASK.

THIS DRAWING IS NOT A CONTRACTUAL DRAWING and is principally prepared to obtain Local Authority Approvals. Nor does it constitute a production drawing. Further consideration may have to be give to details on site either before or during the contract period.

CLIENT TO NOTE
You as the Employer have a responsibility under the PARTY WALL ACT 1996 to ensure that all aspects of the said act are adhered to. Your attention is drawn to your responsibilities under the afore mentioned act, namely that you should inform your neighbours in writing that you intend to carry out works to a Party Wall and that he may have certain requirements of his own. You may wish to consult a solicitor or Party Wall Surveyor for further advise on this matter. (Refer to ODPM Literature available from your local council offices)

0
0
0

Scale 1:50
Scale 1:100
Scale 1:200

4M
8M
16M

Bar = 8cm when reproduced at the original scale
Please check the drawing scale before taking measurements

Mr. J. Plandano
33 Deerpark Drive,
Warwick, CV34 5EB

Contractor to verify all boundaries and dimensions on site before work is commenced and notify of any discrepancies. No part of the proposal should encroach beyond any boundary without prior written consent of the owner of that land. All details and dimensions relating to Sub-Contractors or suppliers to be checked and agreed on site prior to order.
IF IN DOUBT ASK

ALL DIMENSIONS IN MILLIMETRES

Mr. J. Plandano		Drg. Size A3
PROPOSAL SINGLE STOREY REAR EXTENSION at 33 Deerpark Drive, Warwick, CV34 5EB		
SCALE: 1:100 1:50	DATE: June 2021	DRG No: 2021-01 REV: 1