

Drawing  
Technical

info@drawingtechnical.co.uk  
07845656848

Site Address: 22 Keydell Close  
Waterlooville  
Hampshire  
PO8 9TB

Drawing Title: Proposed  
Elevations

Client Name: Mr Matt Turner


Job No. DT121 Scale A1 Date 07/05/2021

Revision A Drawing No. 4 Drawn By LA



Drawing Notes  
The contents of this drawing are copyright to Drawing Technical and may not be altered, copied or reproduced without written consent.  
Contractor must verify all dimensions and report any discrepancies before putting work in hand.  
Drawings for PLANNING purpose only and hence do not scale from this drawing.

Rev Description Date


SCALE BAR 1:100

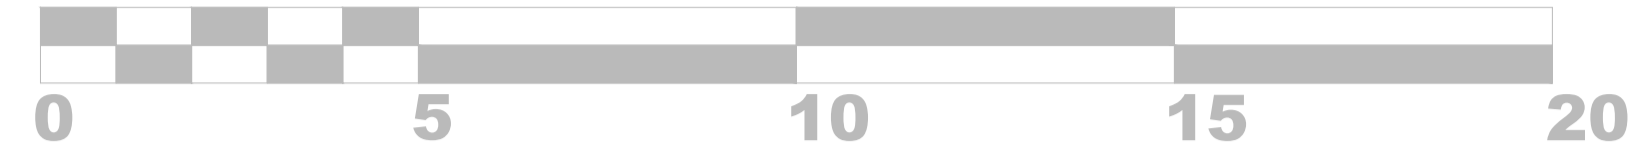

SCALE BAR 1:50

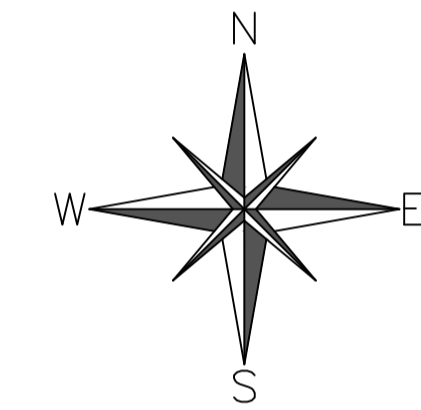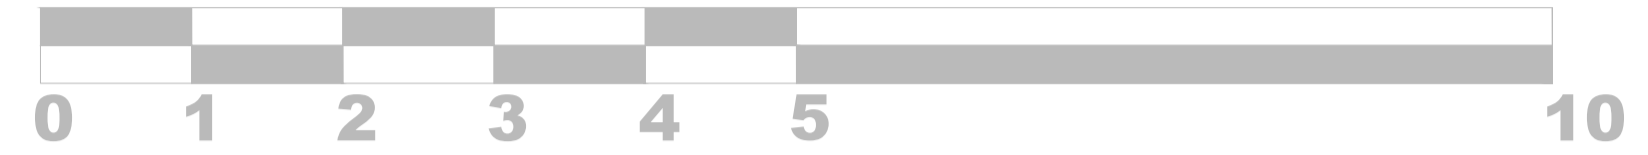

Proposed Site Map  
1:500  
OS 100047474

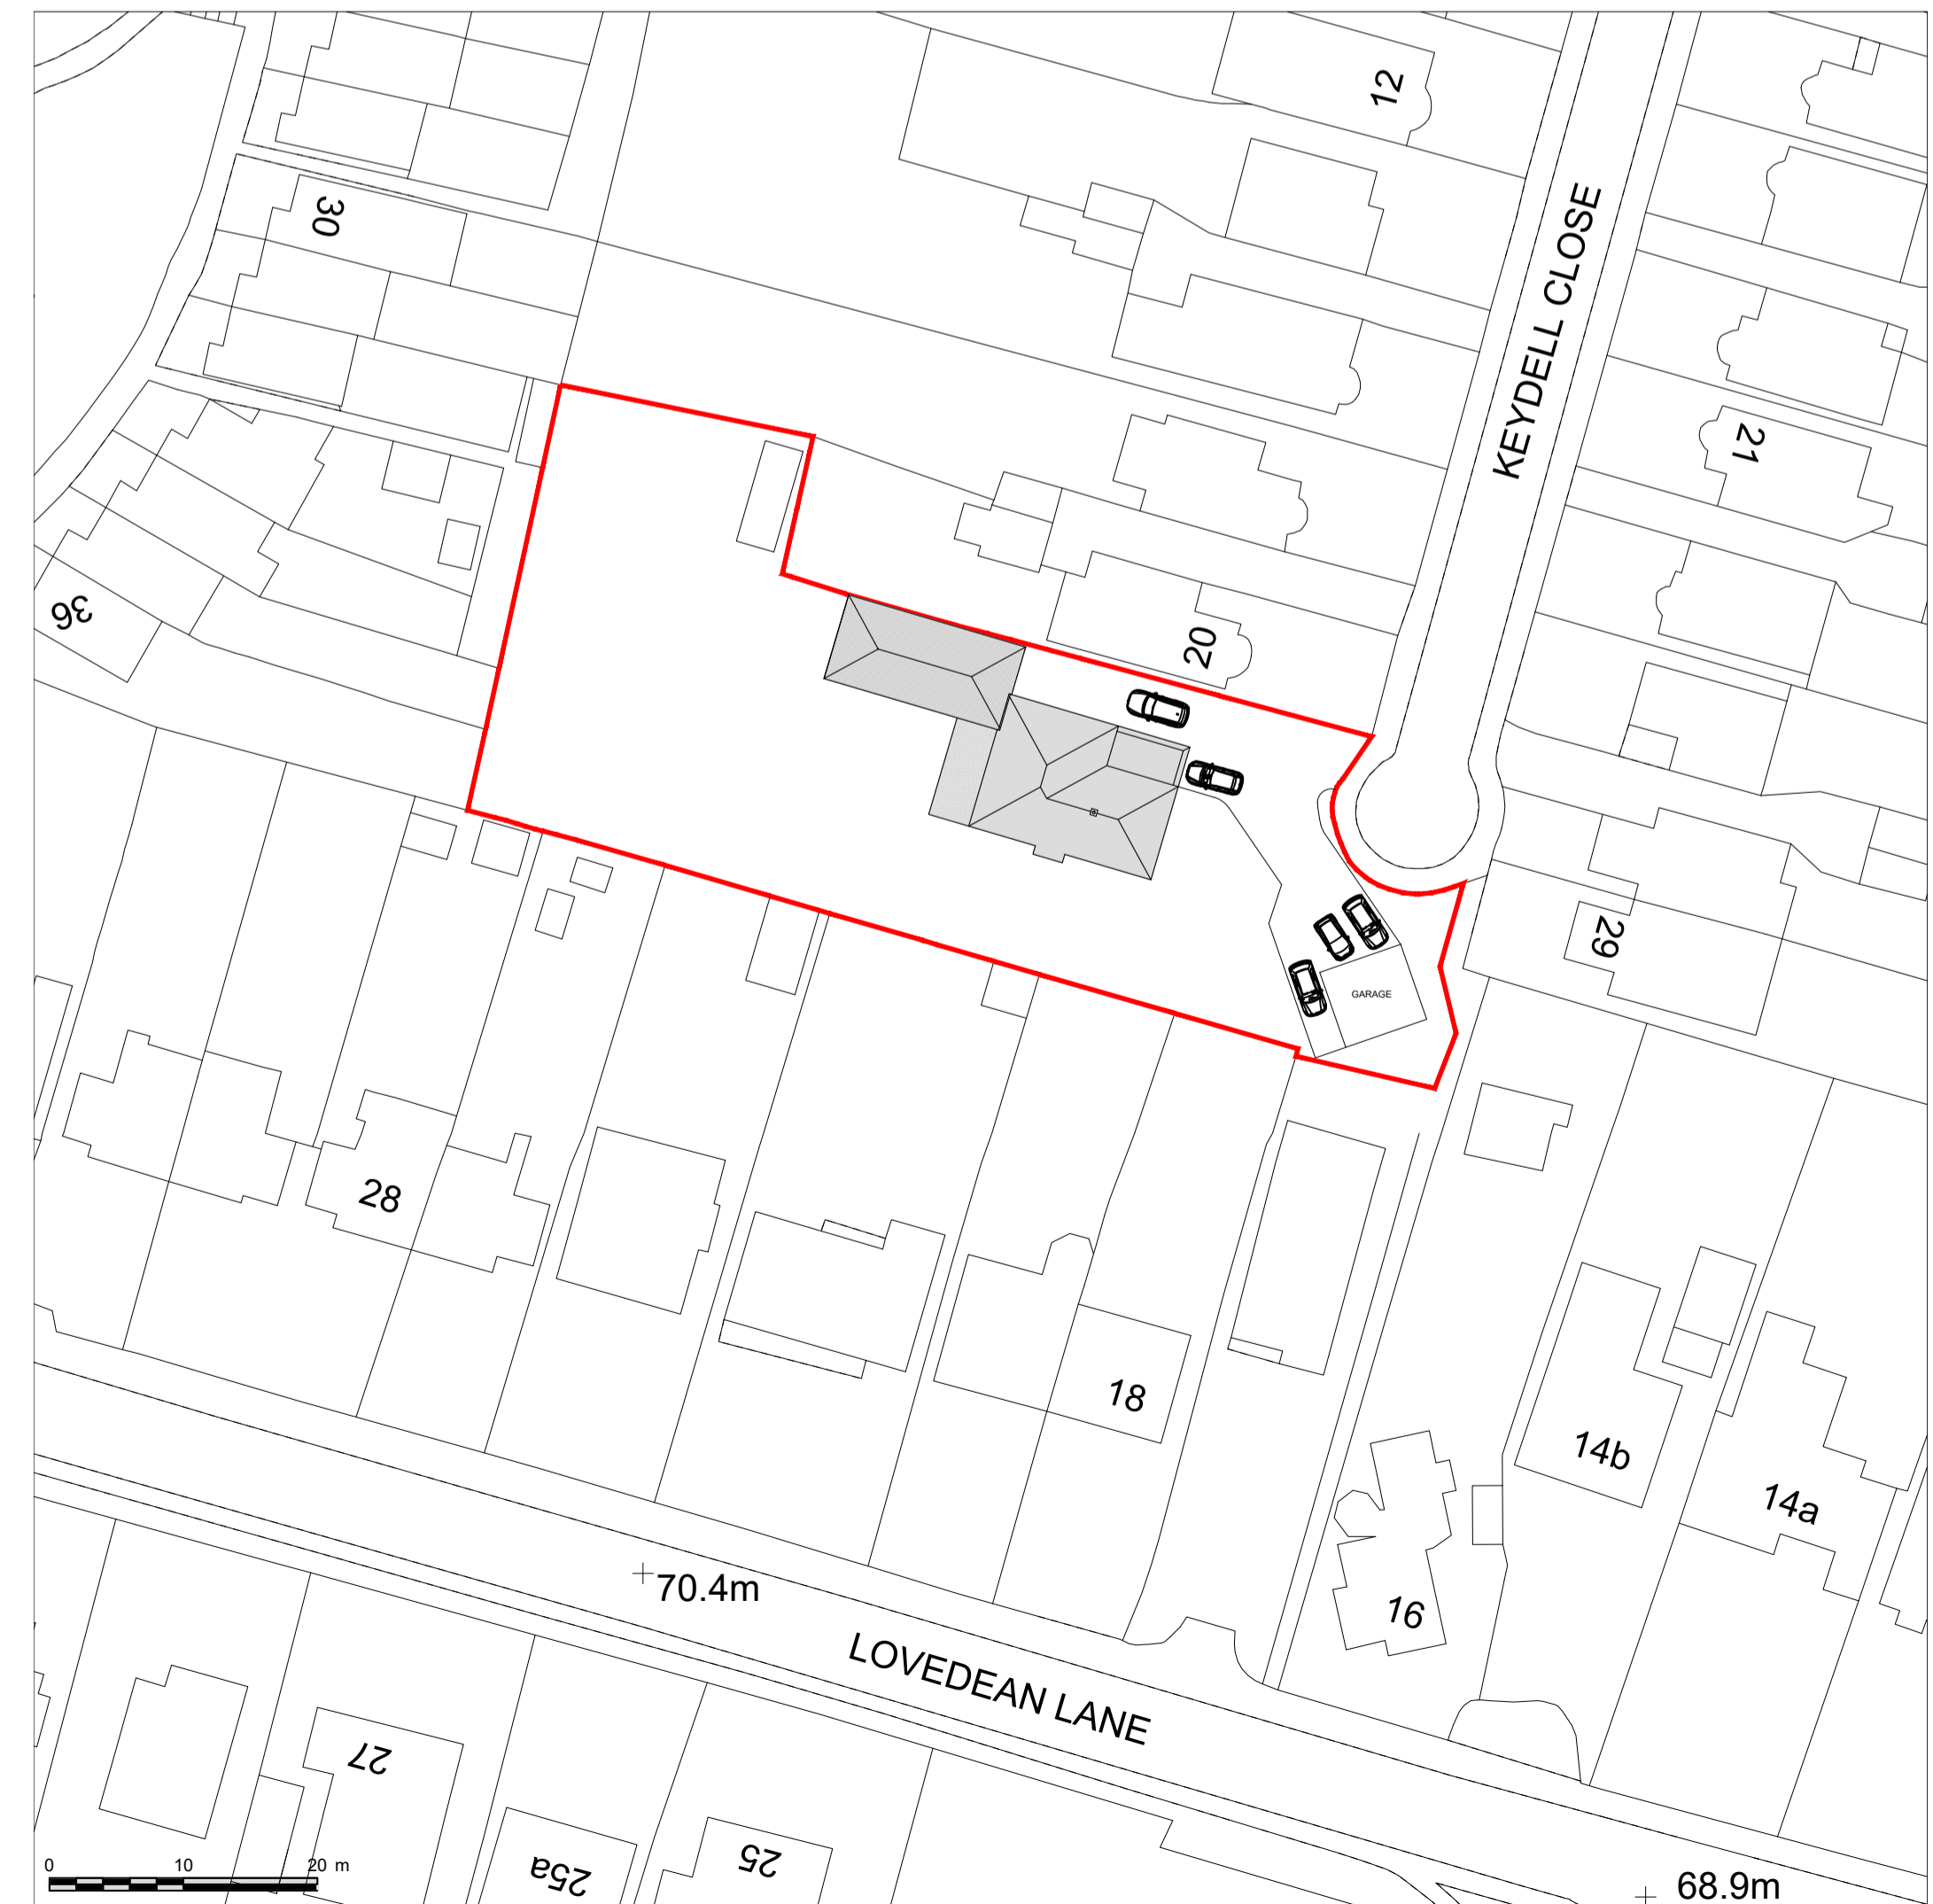

Proposed Principal Elevation  
1:100

Proposed Side Elevation  
1:100



Proposed Rear Elevation  
1:100

Proposed Side Elevation  
1:100