

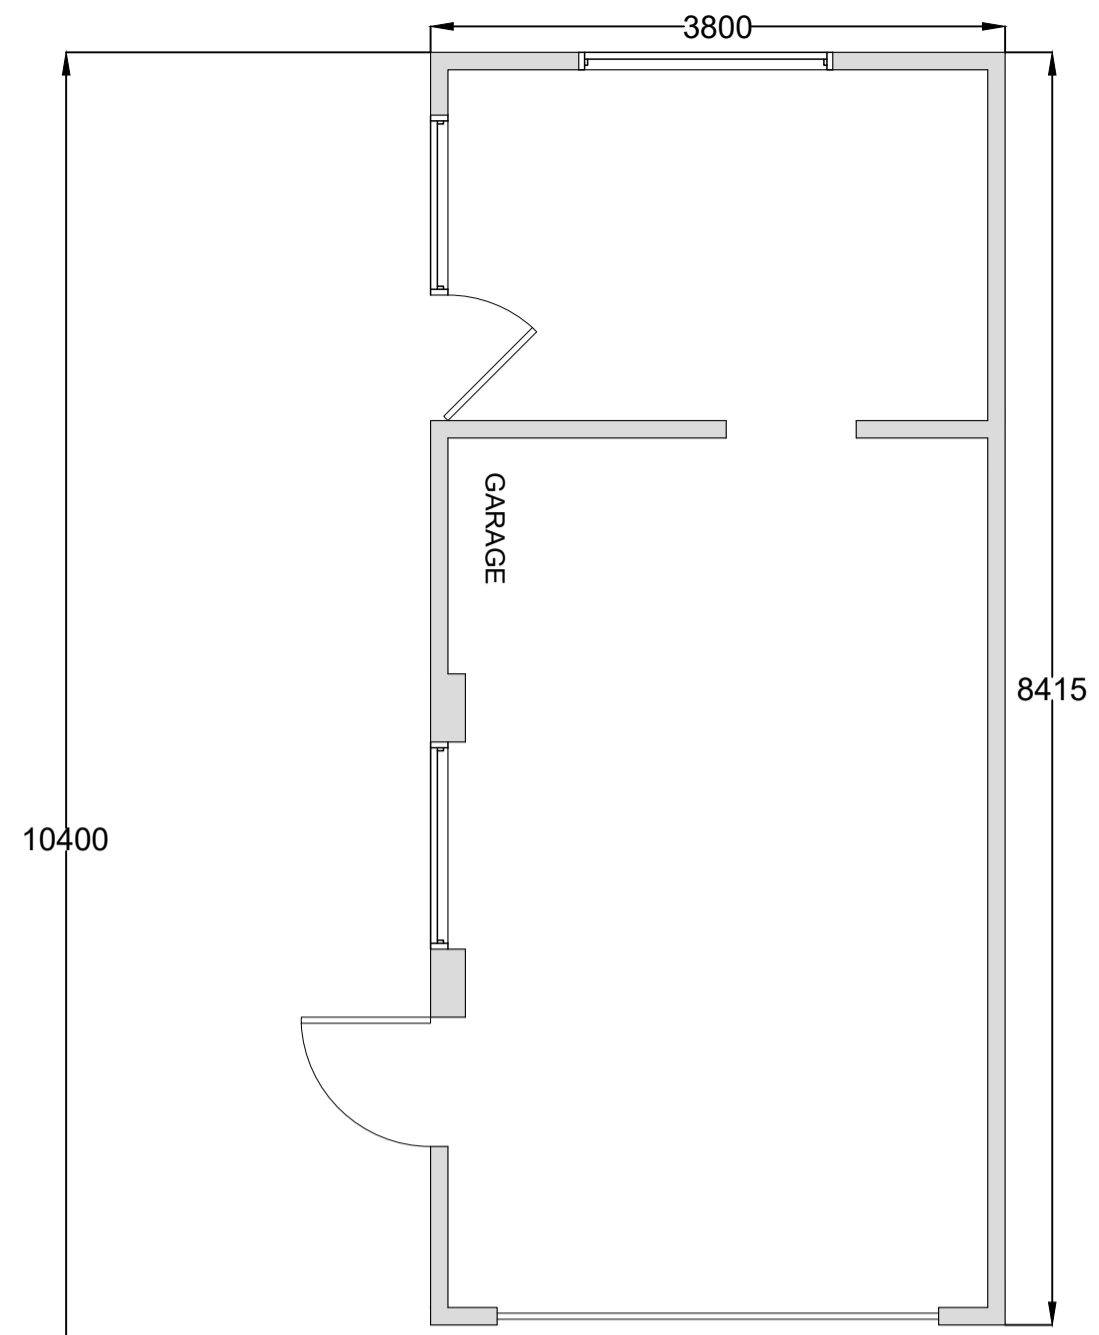
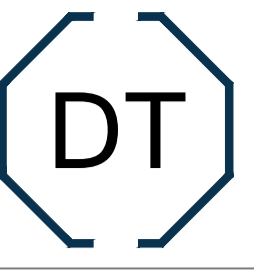
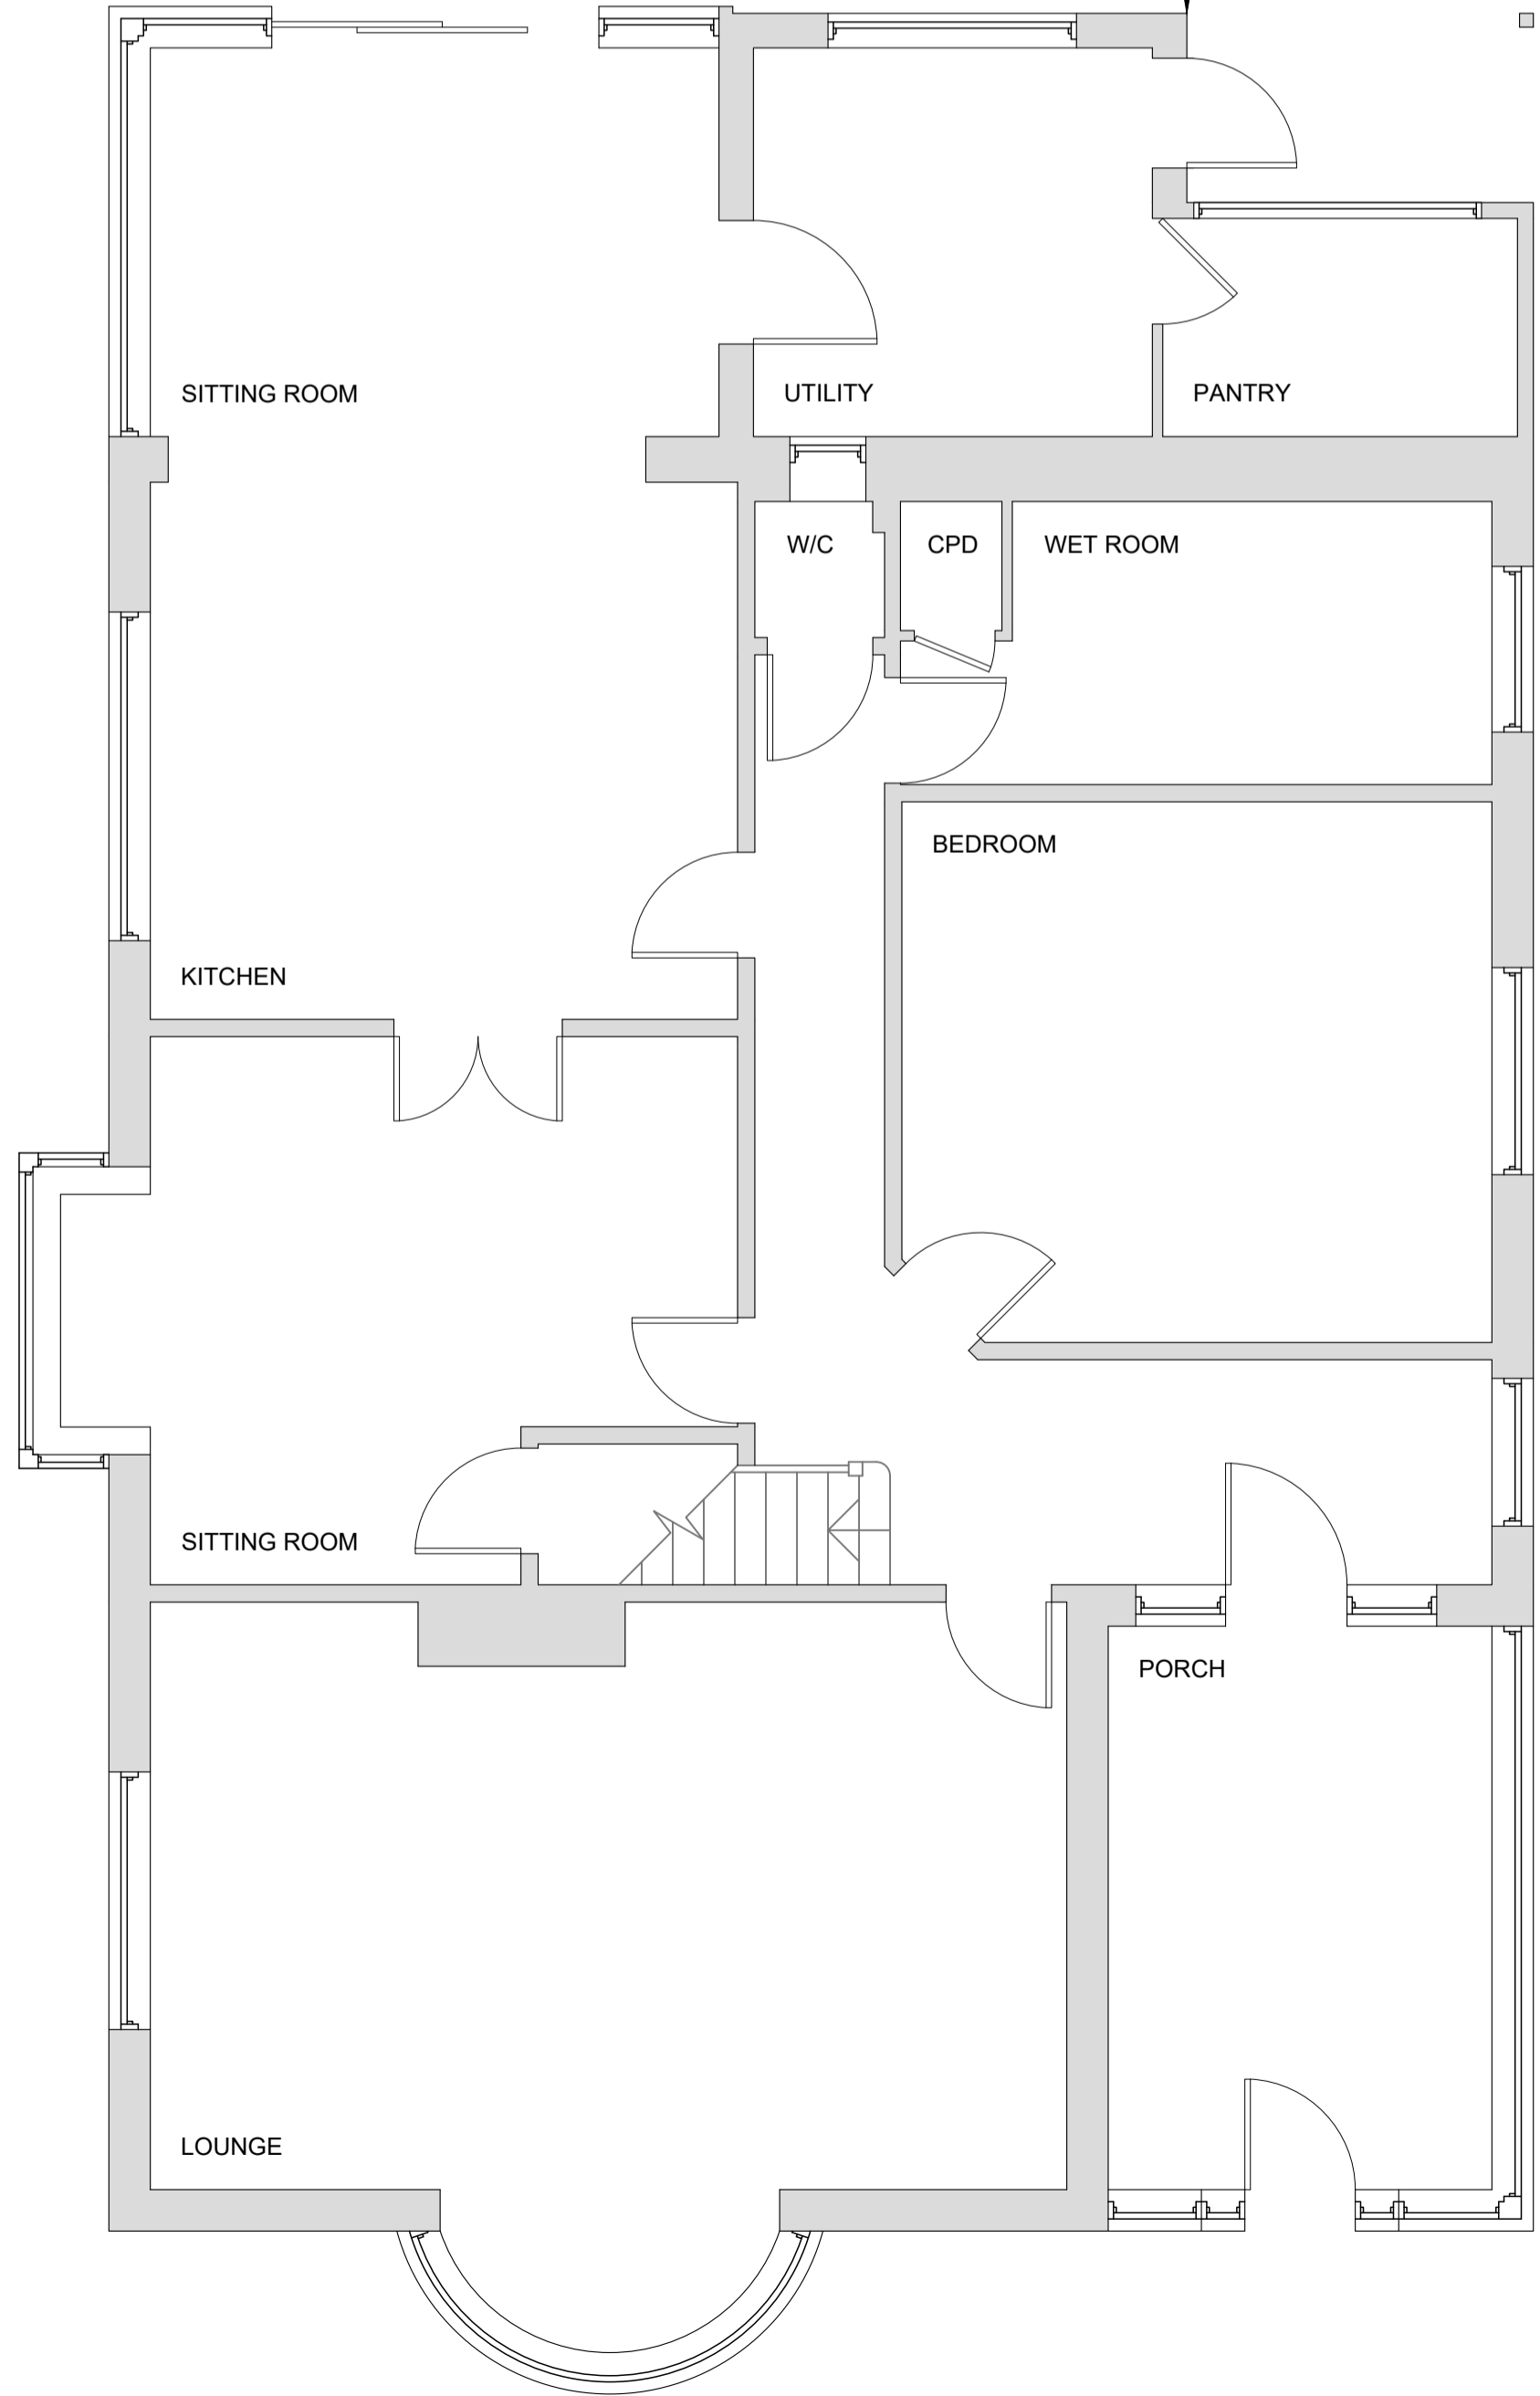


Existing Ground Floor

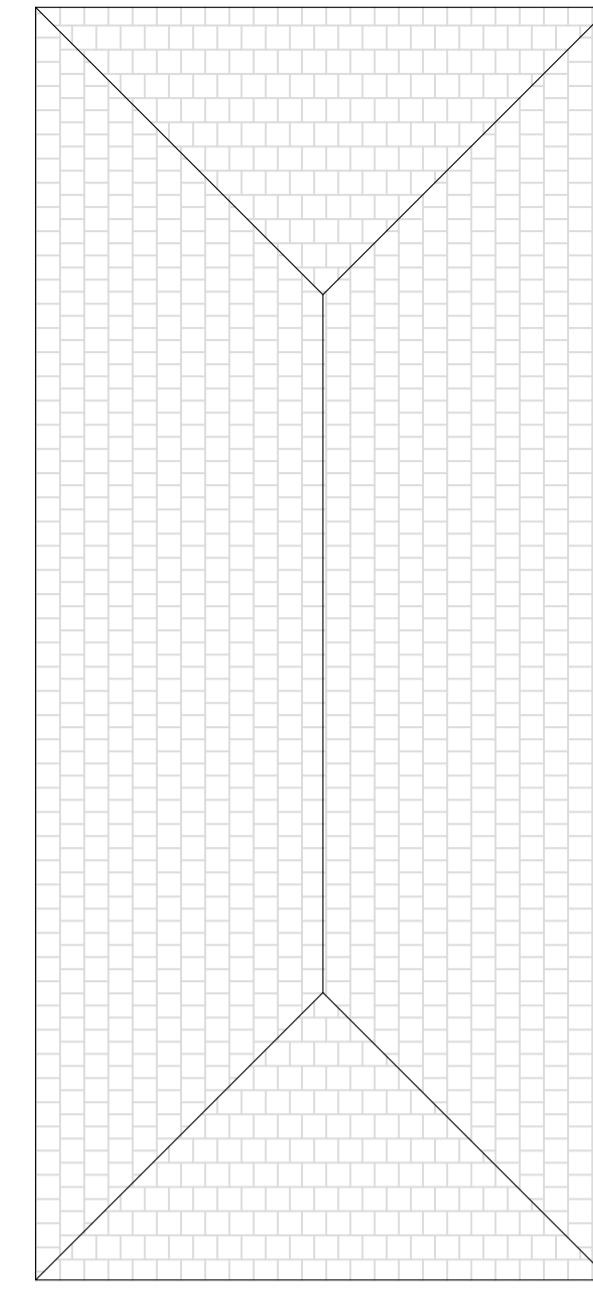

Existing Roof Plan  
1:100

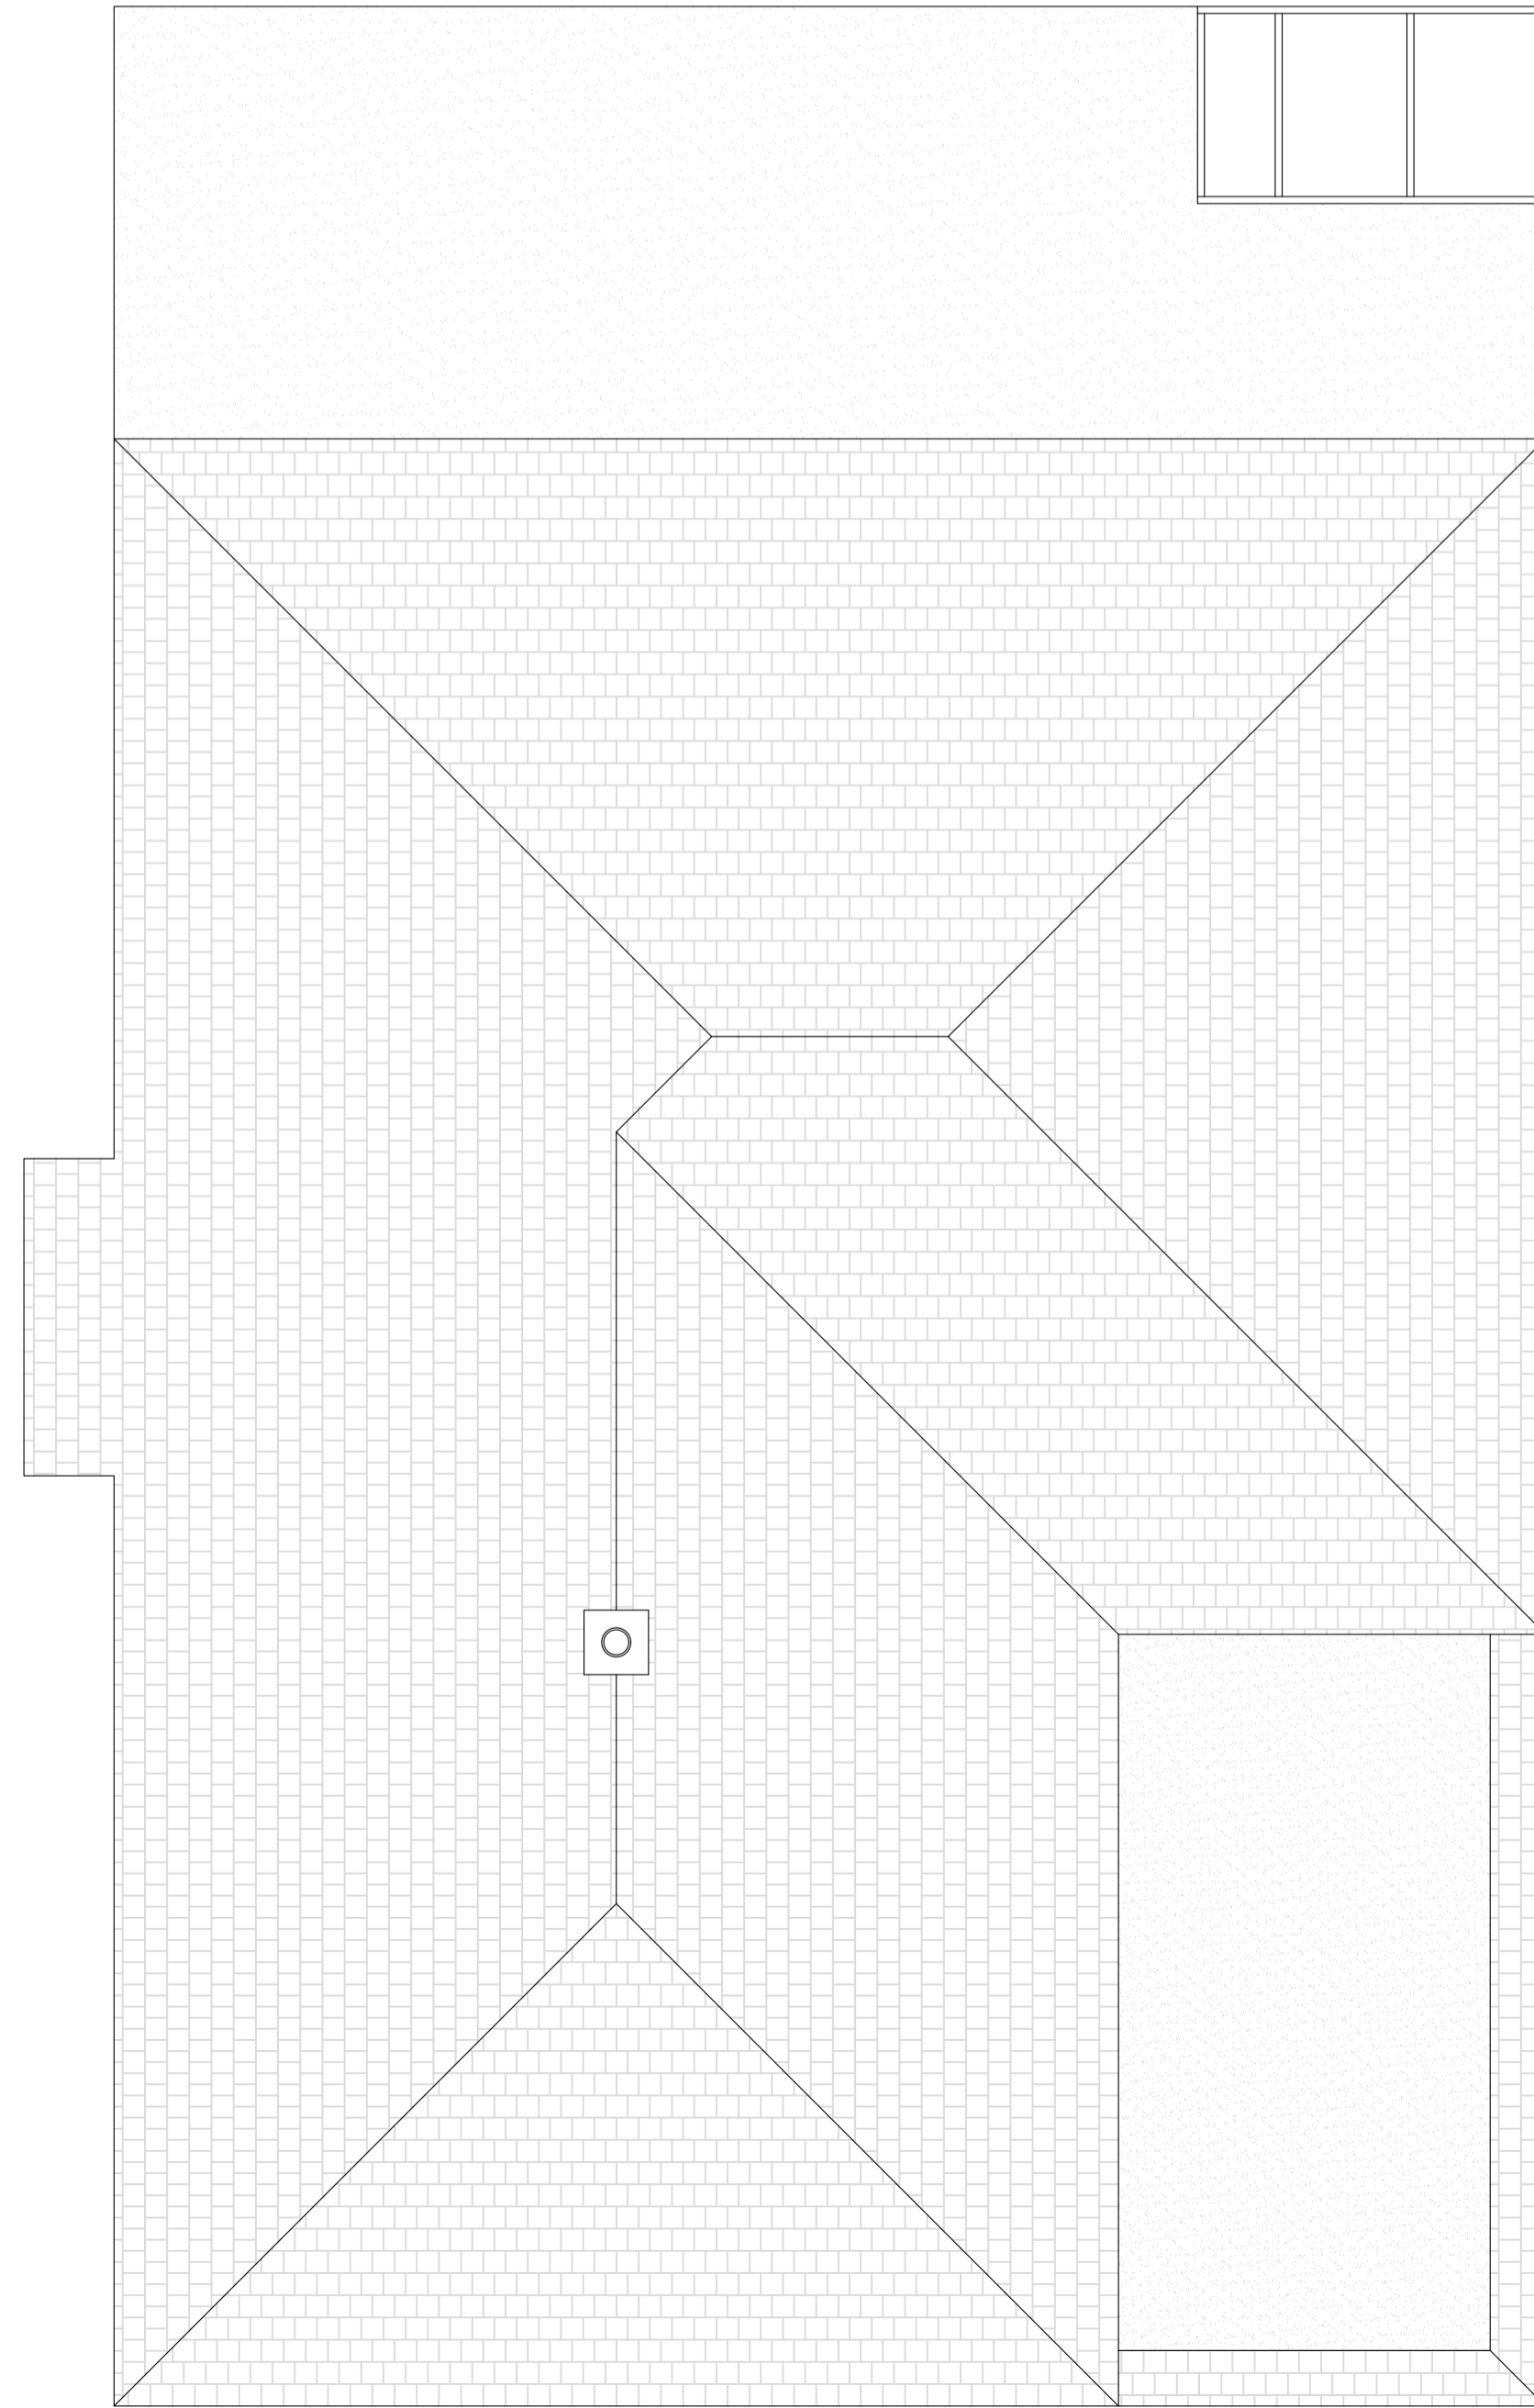

Drawing  
Technical

info@drawingtechnical.co.uk  
07845656848

Site Address: 22 Keydell Close  
Waterlooville  
Hampshire  
PO8 9TB

Drawing Title: Existing  
Floorplans

Client Name: Mr Matt Turner

Job No.	Scale	Date
DT121	A1	07/05/2021


Revision	Drawing No.	Drawn By
A	1	LA

Drawing Notes

The contents of this drawing are copyright to Drawing Technical and may not be altered, copied or reproduced without written consent.  
Contractor must verify all dimensions and report any discrepancies before putting work in hand.  
Drawings for PLANNING purpose only and hence do not scale from this drawing.

Rev	Description	Date

SCALE BAR 1:100

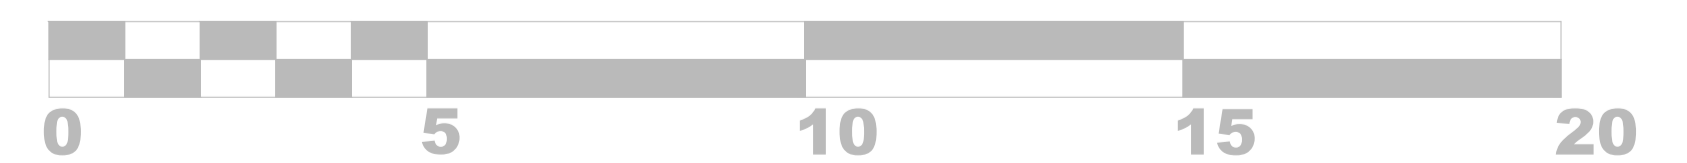

SCALE BAR 1:50

