



Existing Floor Plan

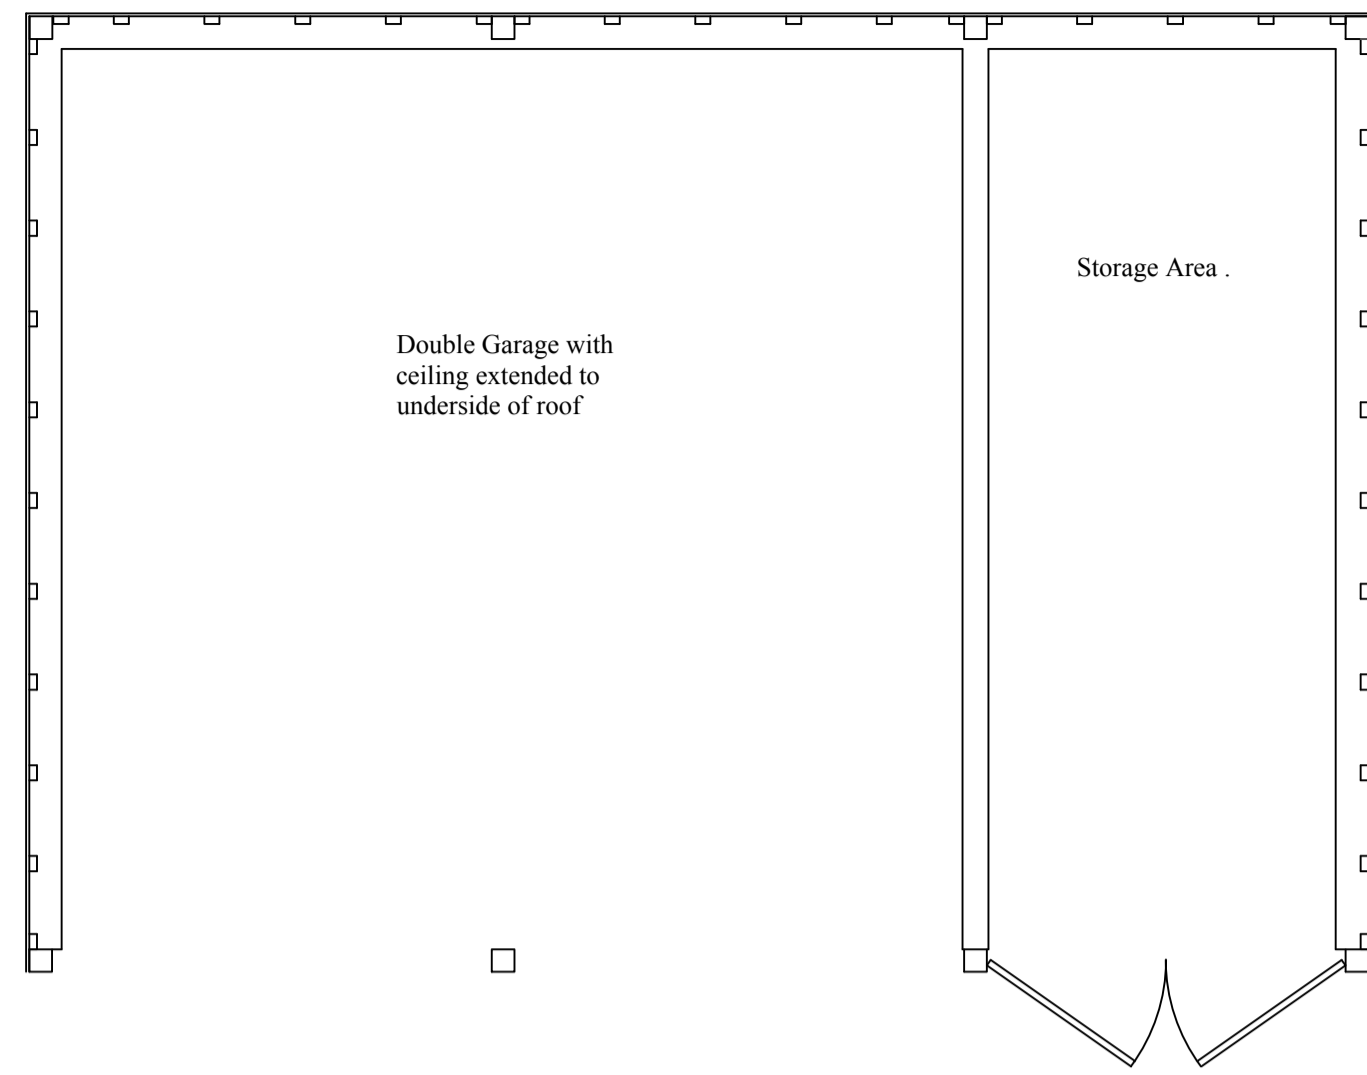

Existing Loft Plan

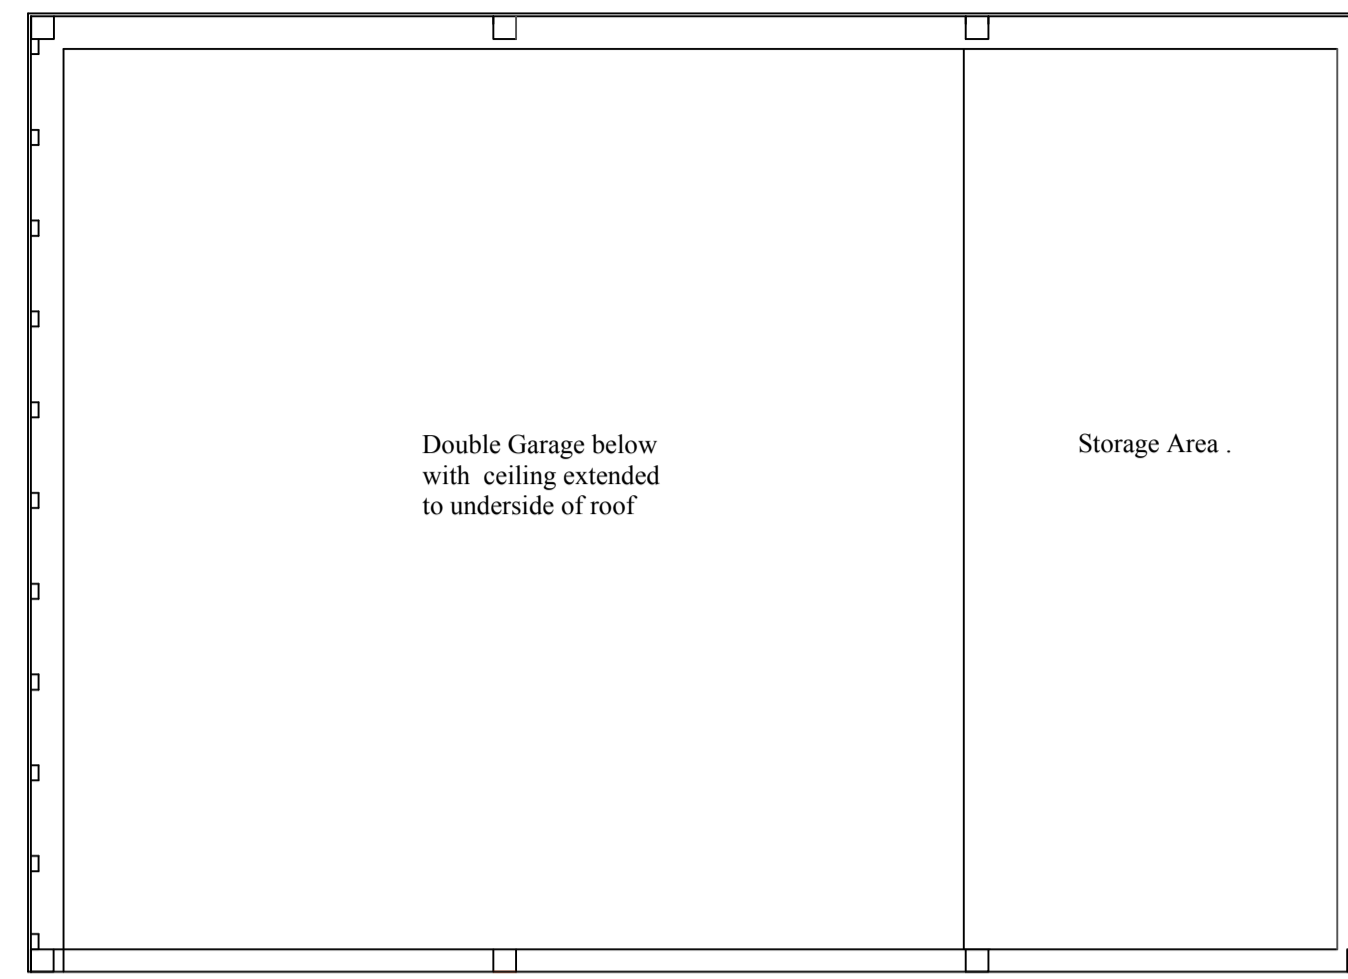

Project  
Garage conversion  
The Old Byre,  
Pitchcott  
Aylesbury  
HP22 4HT

Client  
Suzanne and Simon Jacobs


Drawing  
Existing and Proposed Floorplans and  
Elevations

Drawing number TobP1(A)


Date 17 05 2021

Scale  
Floor Plans 1/50  
Elevations 1/100 on  
on A1




Paul Wapshare  
Harley Wapshare Associates  
Woodview, Bullocks Farm Lane, Wheeler End,  
Bucks, HP14 3NG  
paul.wapshare@harley.co.uk  
07734 791956

 


Proposed Ground Floor Plan

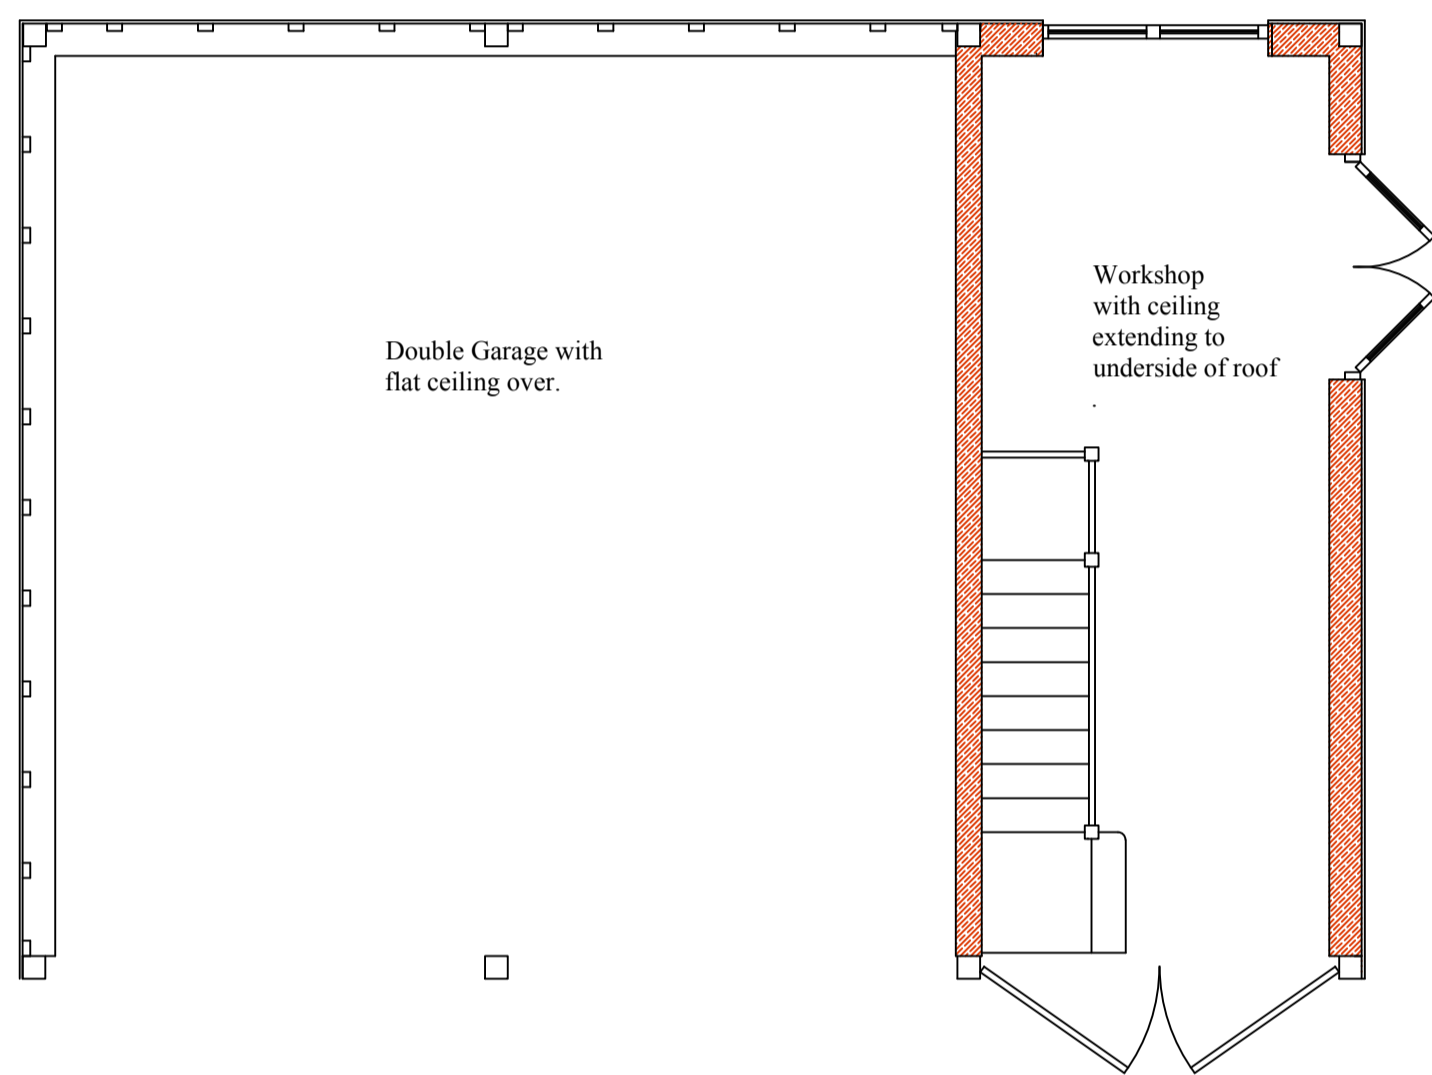


Proposed Loft Plan

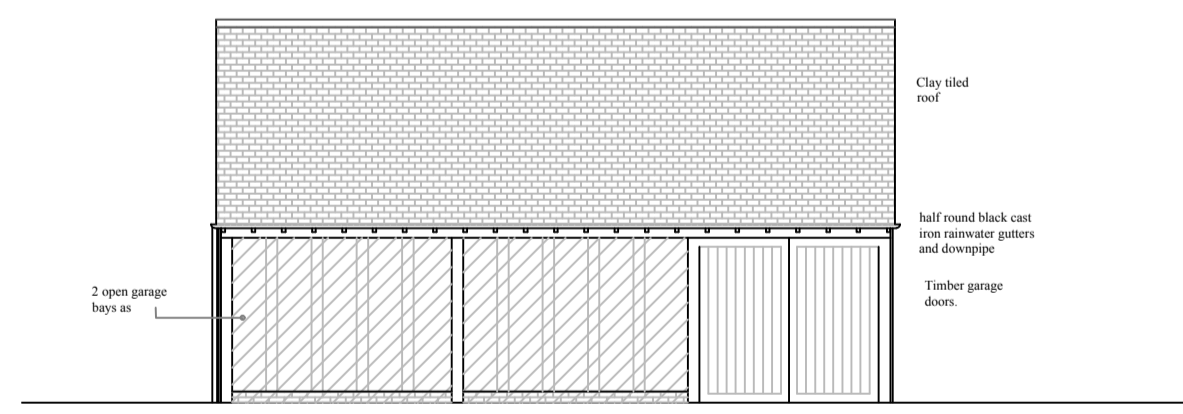 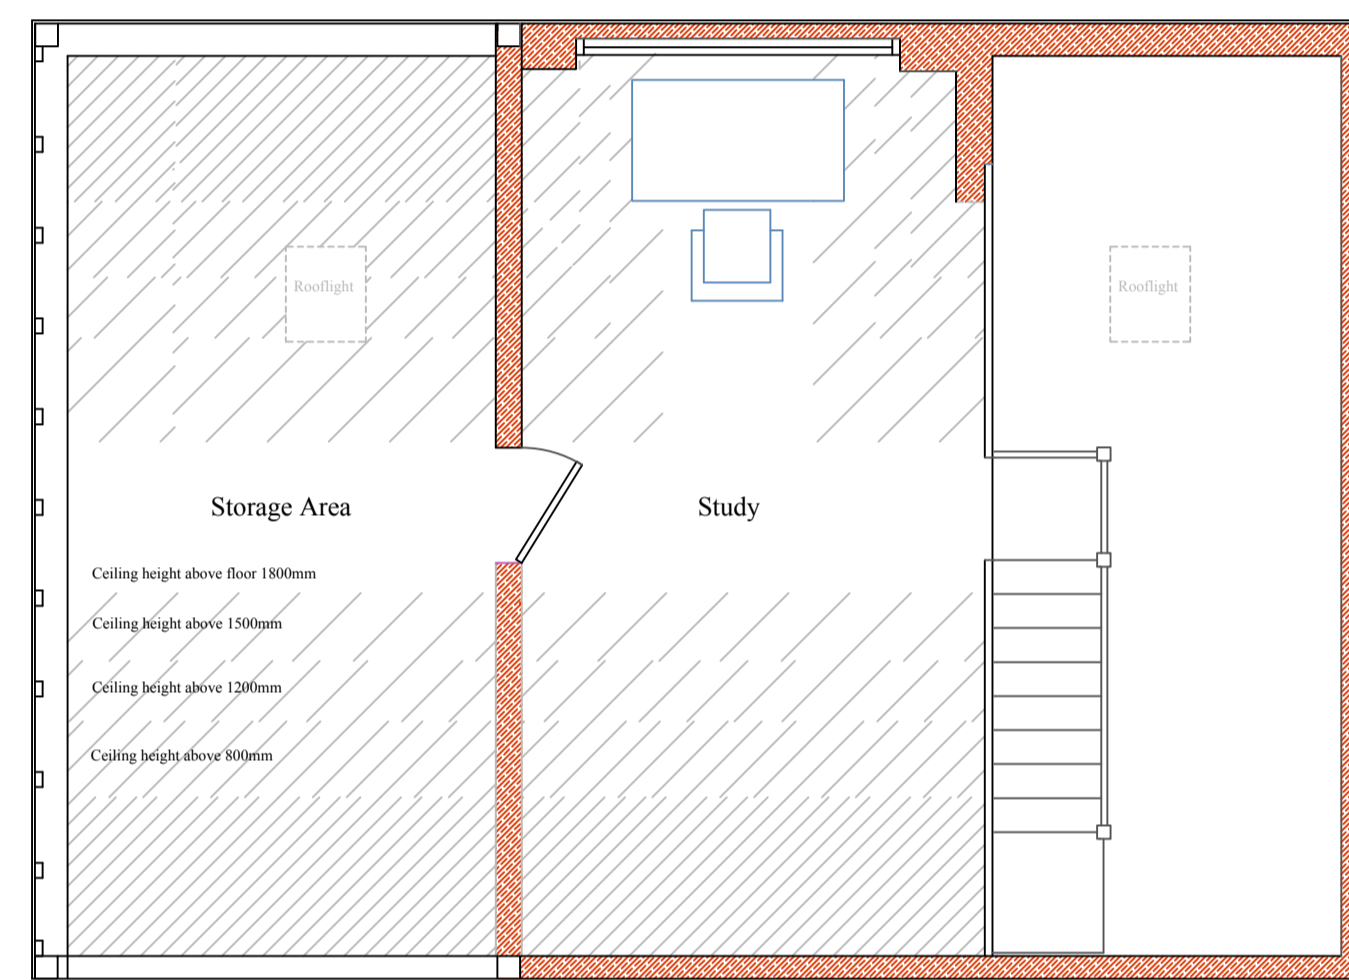


Existing Front Elevation

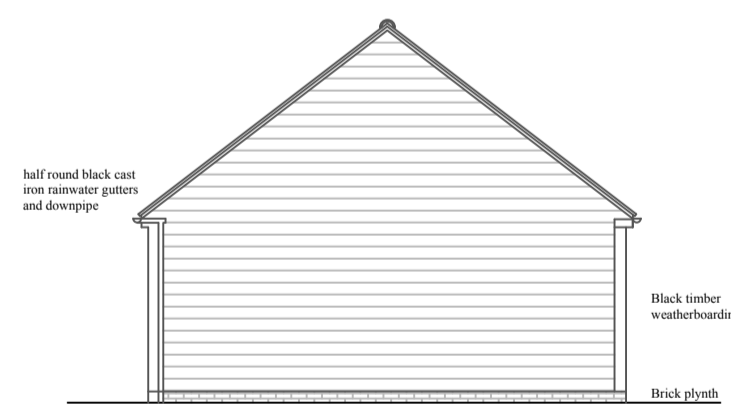


Existing Side Elevation

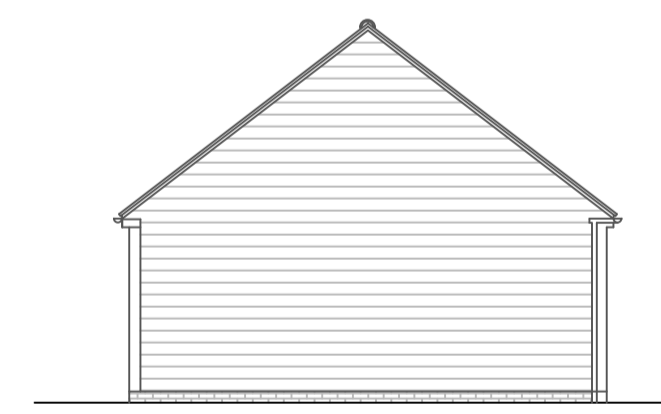


Existing Side Elevation

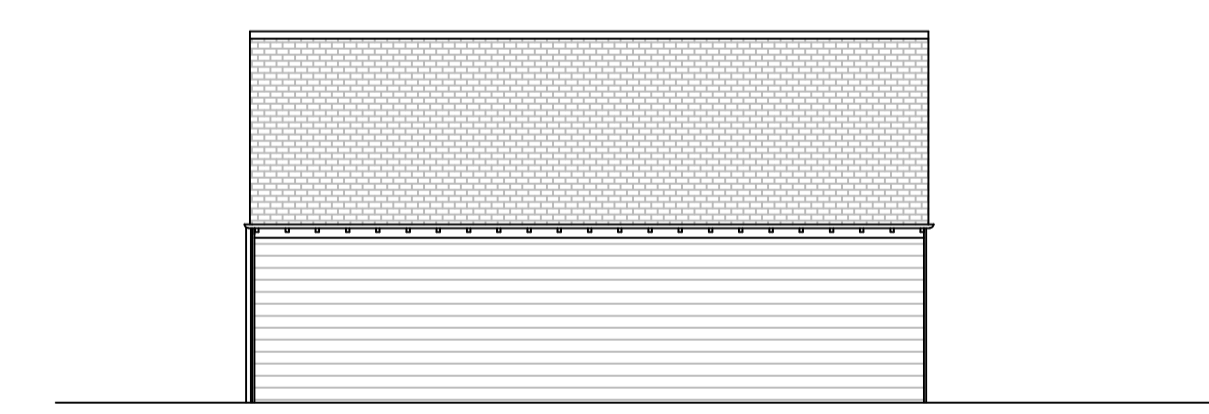

Existing Rear Elevation

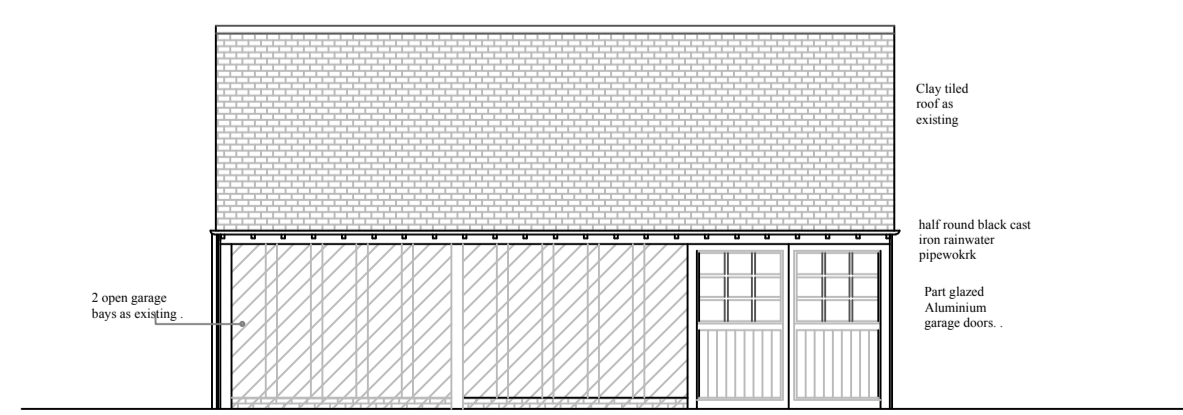


Proposed Front Elevation

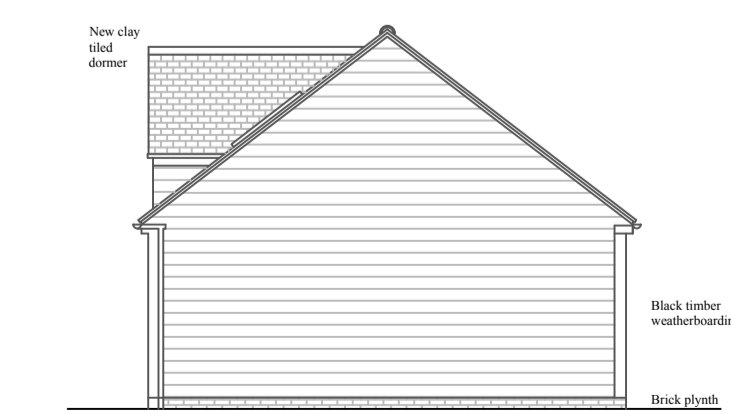

Proposed Side Elevation



Proposed Side Elevation

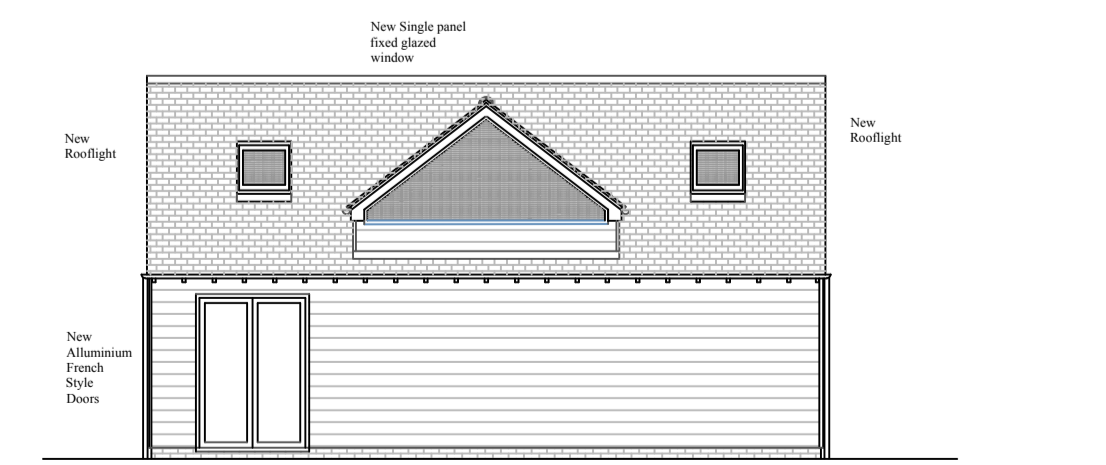

Proposed Rear Elevation