


Crown Copyright and database rights 2021. OS 100031961 National Map Centre. Purchased 24/05/2021 1 year licence.

Location Plan

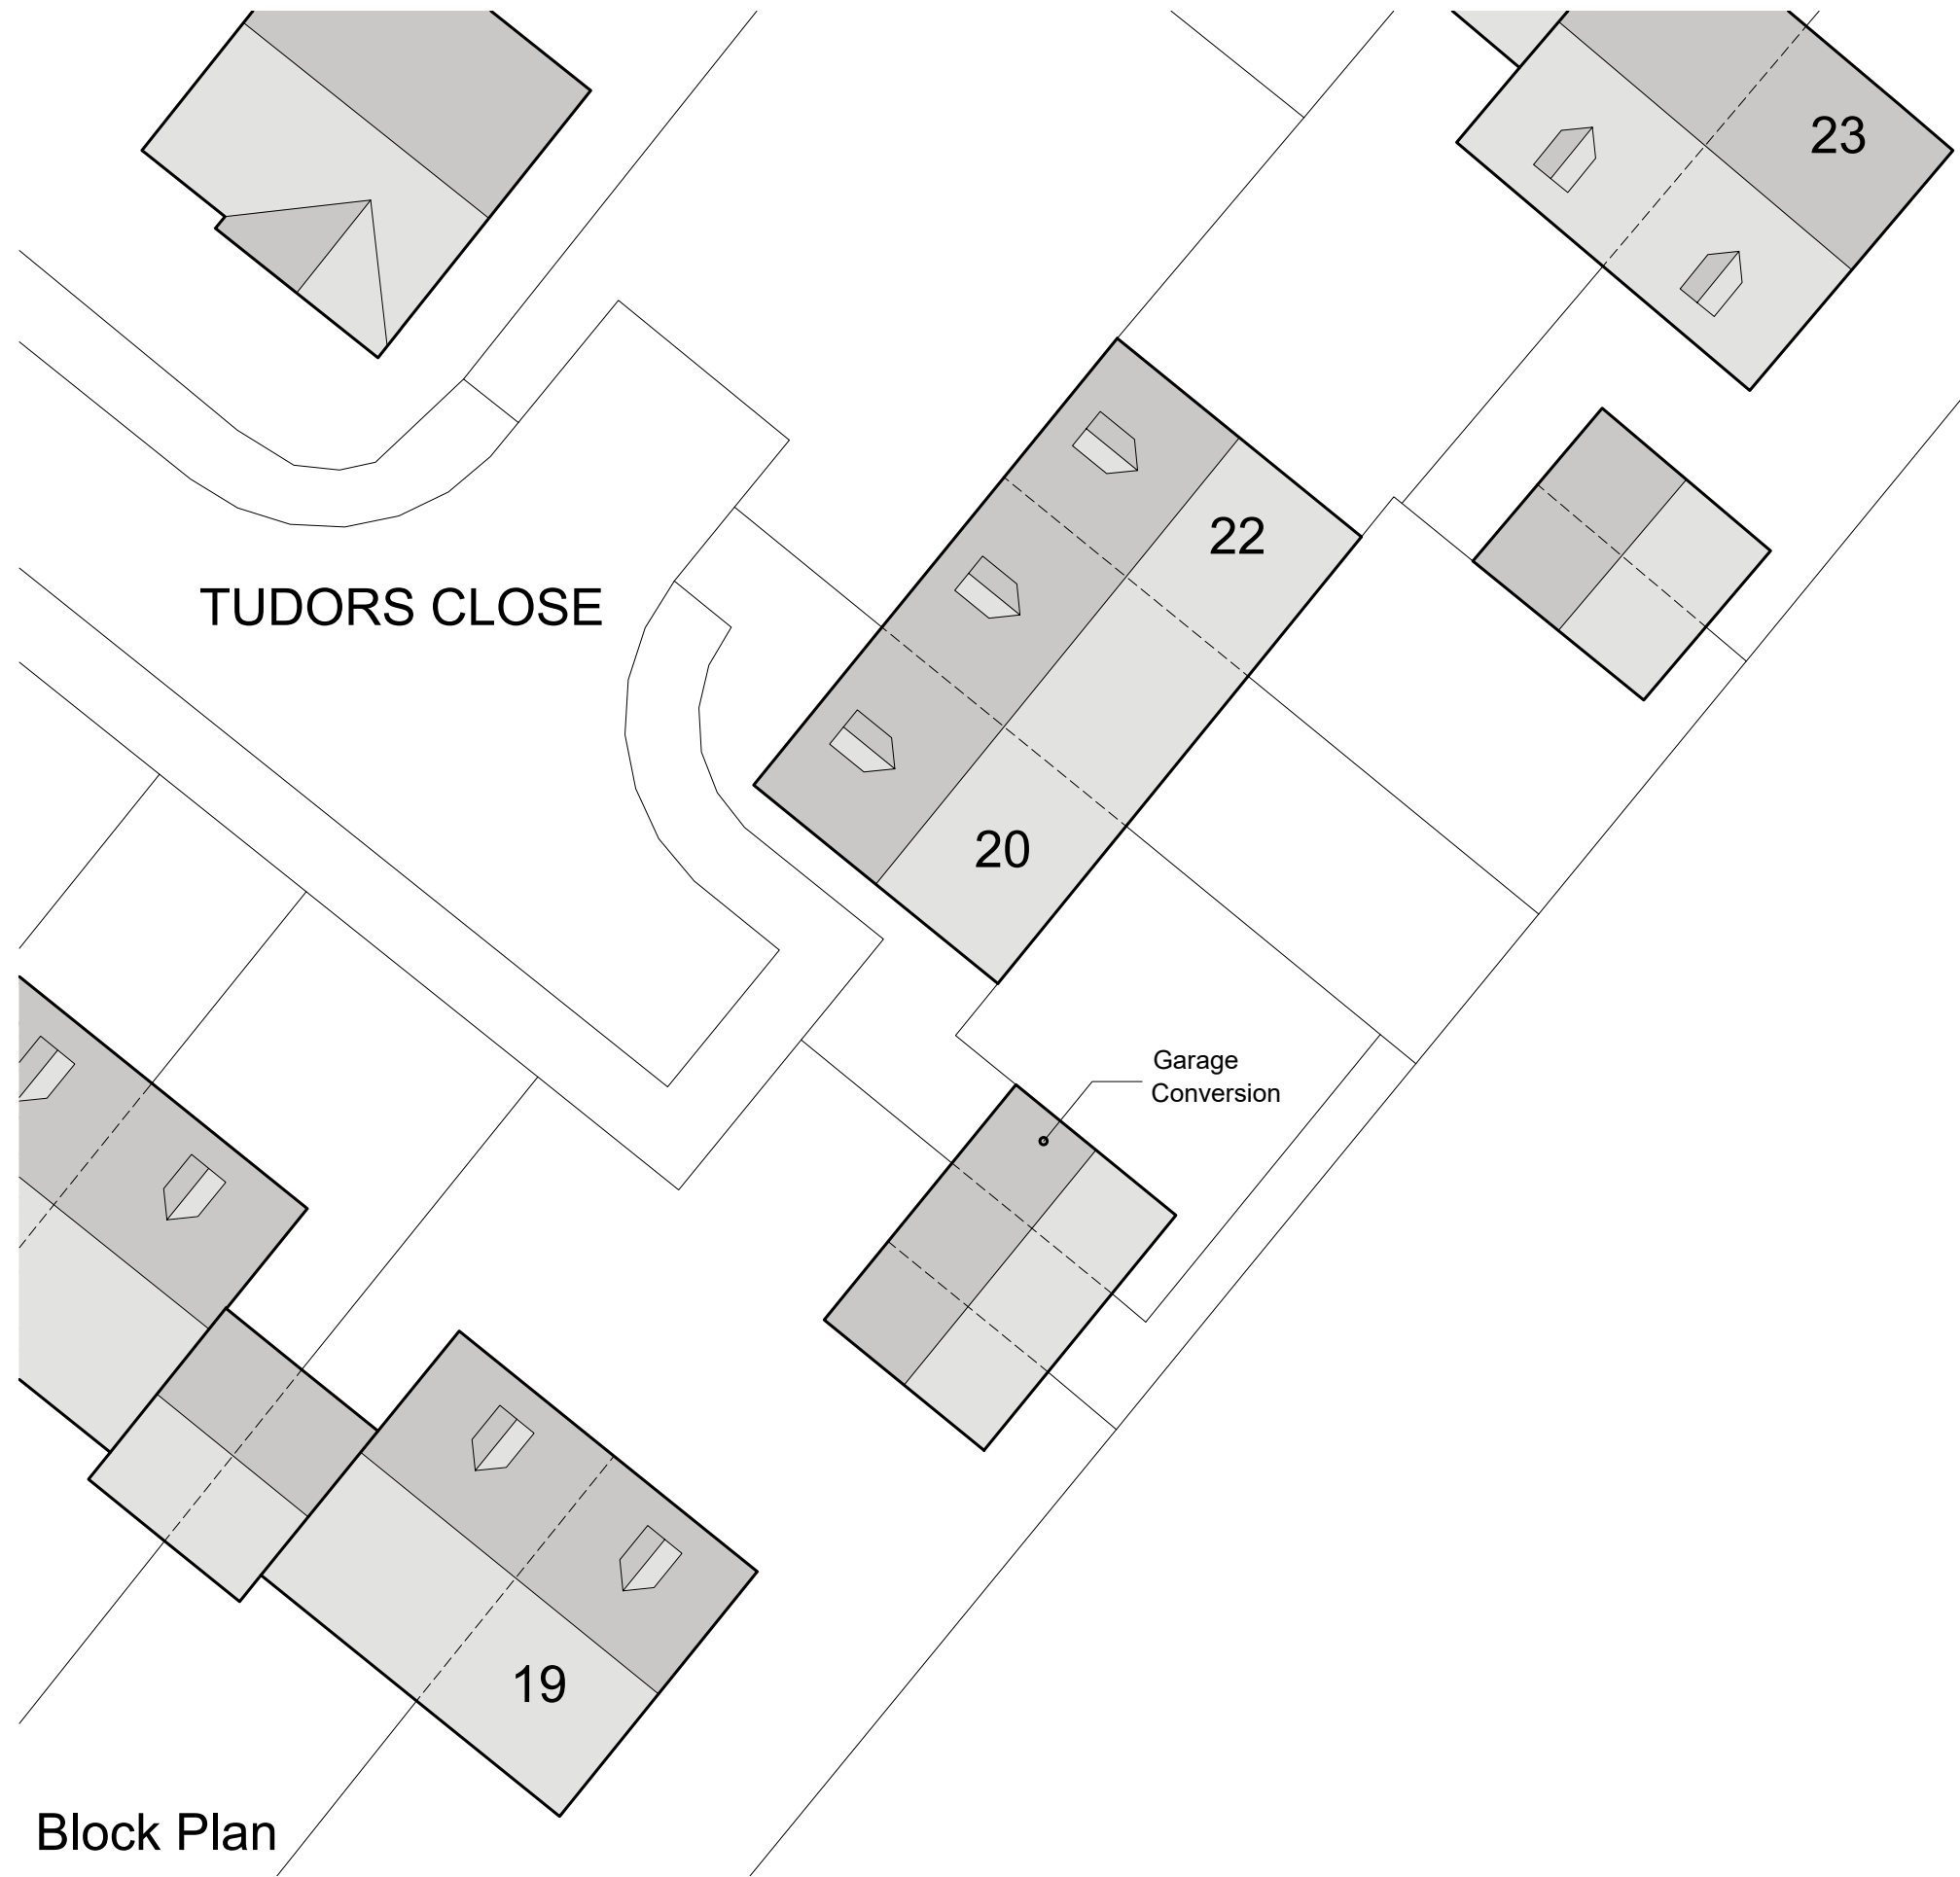


Block Plan

notes


- The contractor is responsible for checking dimensions, tolerances and references. Any discrepancy to be verified with the Architect before proceeding with the works.
- Where an item is covered by drawings to different scales the larger scale drawing is to be worked to.
- Do not scale drawing. Figured dimensions to be worked to in all cases.

Revisions


**PLANNING**

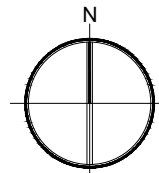


● Alistair McIntyre BA(Hons) Dip Arch (UCL) RIBA  
● Tel: 07812 122259 ● E-mail: noughtpointnine@gmail.com

 


Job	20 Tudors Close, Calvert	
Drawing	Location and Block Plan	
Scale	1:1250 and 200 @ A3	
Date	May '21	
Drawing No.	A0704-101	Revision -

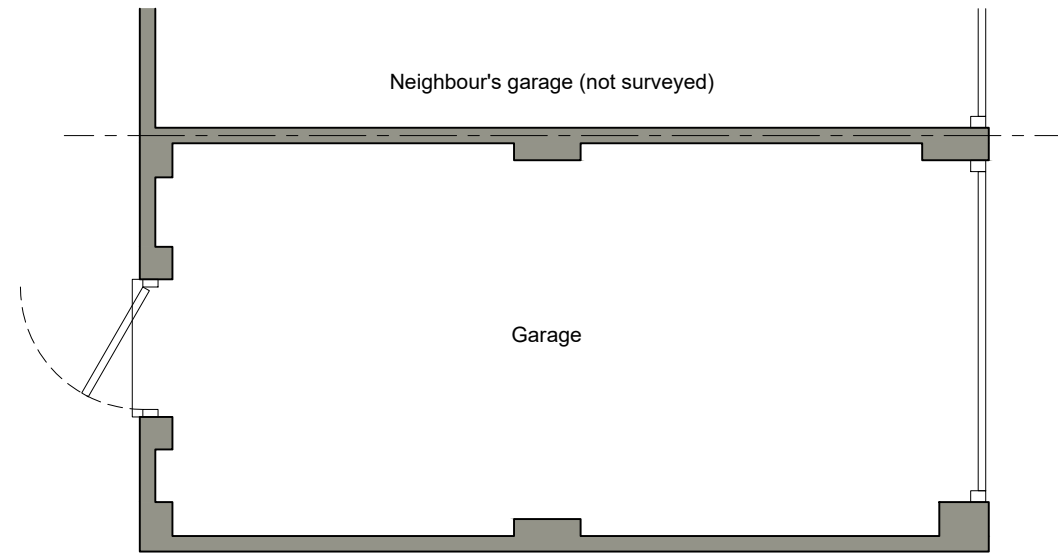


Floor Plan

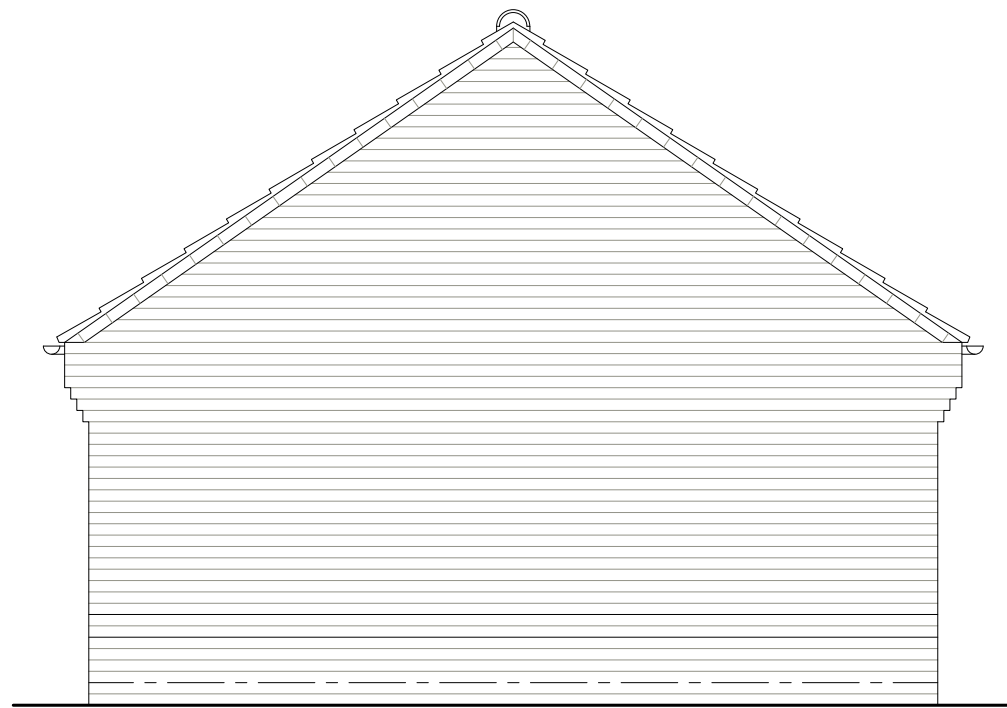

Side Elevation

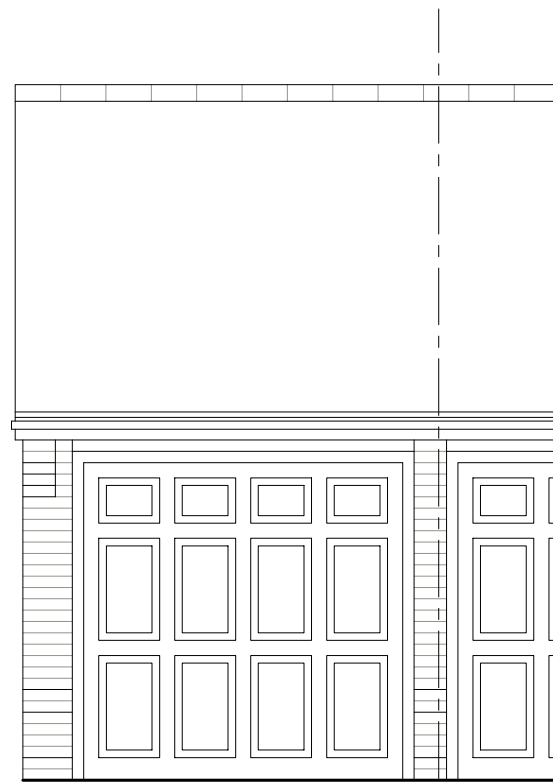

Front Elevation

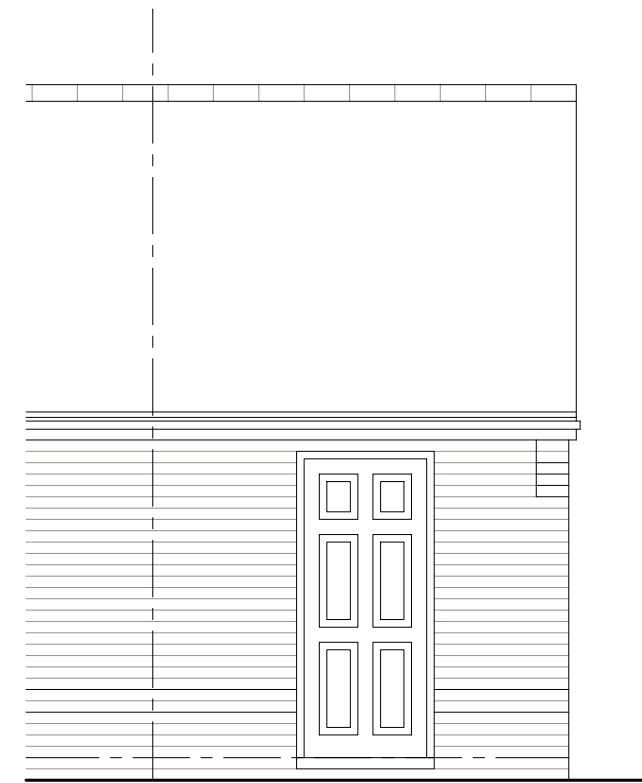

Rear Elevation

notes

- The contractor is responsible for checking dimensions, tolerances and references. Any discrepancy to be verified with the Architect before proceeding with the works.
- Where an item is covered by drawings to different scales the larger scale drawing is to be worked to.
- Do not scale drawing. Figured dimensions to be worked to in all cases.

Revisions

● Alistair McIntyre BA(Hons) Dip Arch (UCL) RIBA  
 ● Tel: 07812 122259 ● E-mail: noughtpointnine@gmail.com

Alistair  
 McIntyre  
 RIBA

0.9


General Arrangement

Scale 1:50


0m 0.5m 1.0m 1.5m 2.0m 2.5m 3.0m 3.5m

Job	20 Tudors Close, Calvert	
Drawing	Existing Plan and Elevations	
Scale	1:50 @ A3	
Date	May '21	
Drawing No.	A0704-102	Revision -


**PLANNING**

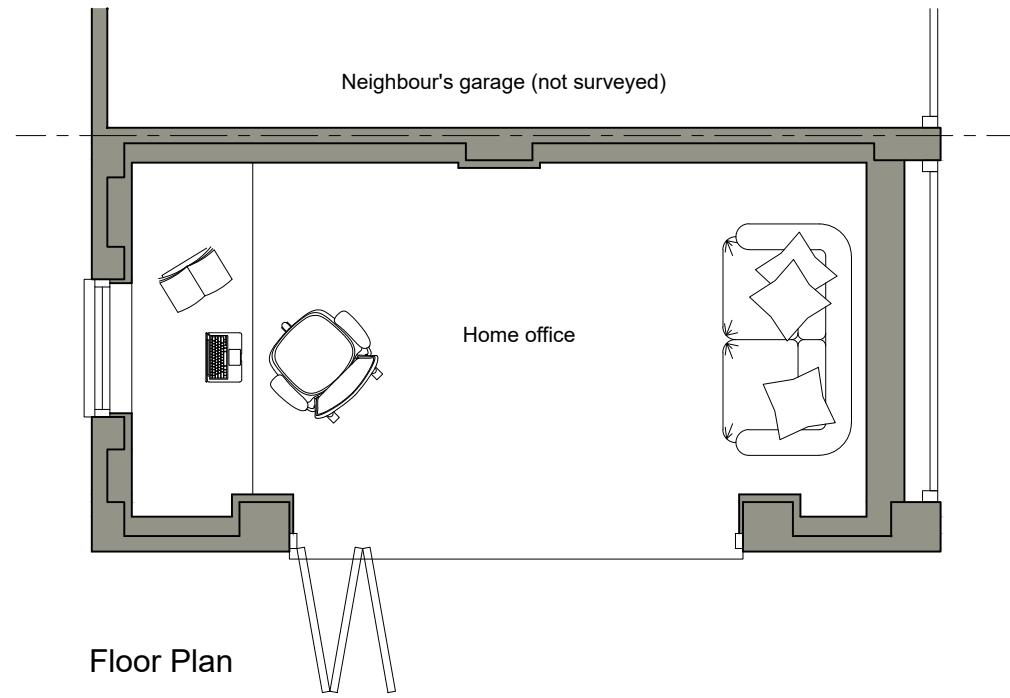

Side Elevation

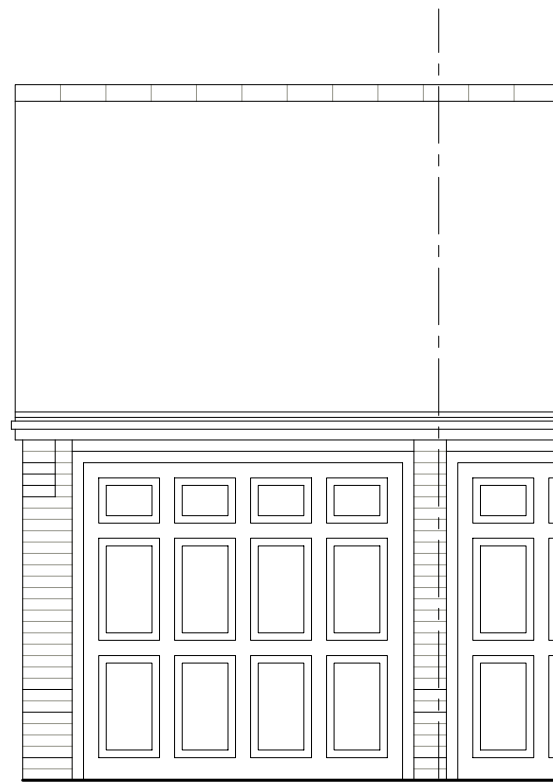

Front Elevation

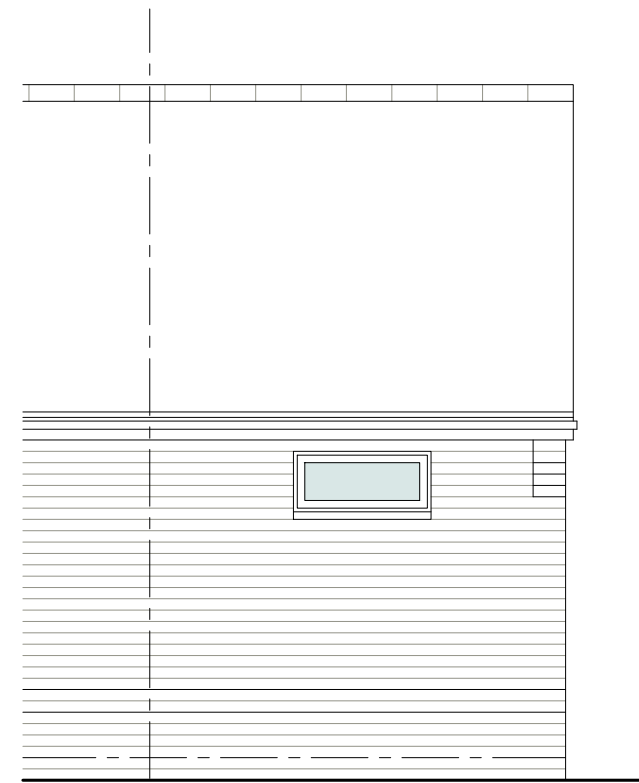

Rear Elevation

notes

- The contractor is responsible for checking dimensions, tolerances and references. Any discrepancy to be verified with the Architect before proceeding with the works.
- Where an item is covered by drawings to different scales the larger scale drawing is to be worked to.
- Do not scale drawing. Figured dimensions to be worked to in all cases.

Revisions

● Alistair McIntyre BA(Hons) Dip Arch (UCL) RIBA  
 ● Tel: 07812 122259 ● E-mail: noughtpointnine@gmail.com

Alistair  
 McIntyre  
 RIBA

0.9

General Arrangement

Scale 1:50

0m 0.5m 1.0m 1.5m 2.0m 2.5m 3.0m 3.5m

Job	20 Tudors Close, Calvert	
Drawing	Proposed Plan and Elevations	
Scale	1:50 @ A3	
Date	May '21	
Drawing No.	A0704-103	Revision -

**PLANNING**