



SCALE BAR 1:100
0m
10m


10m

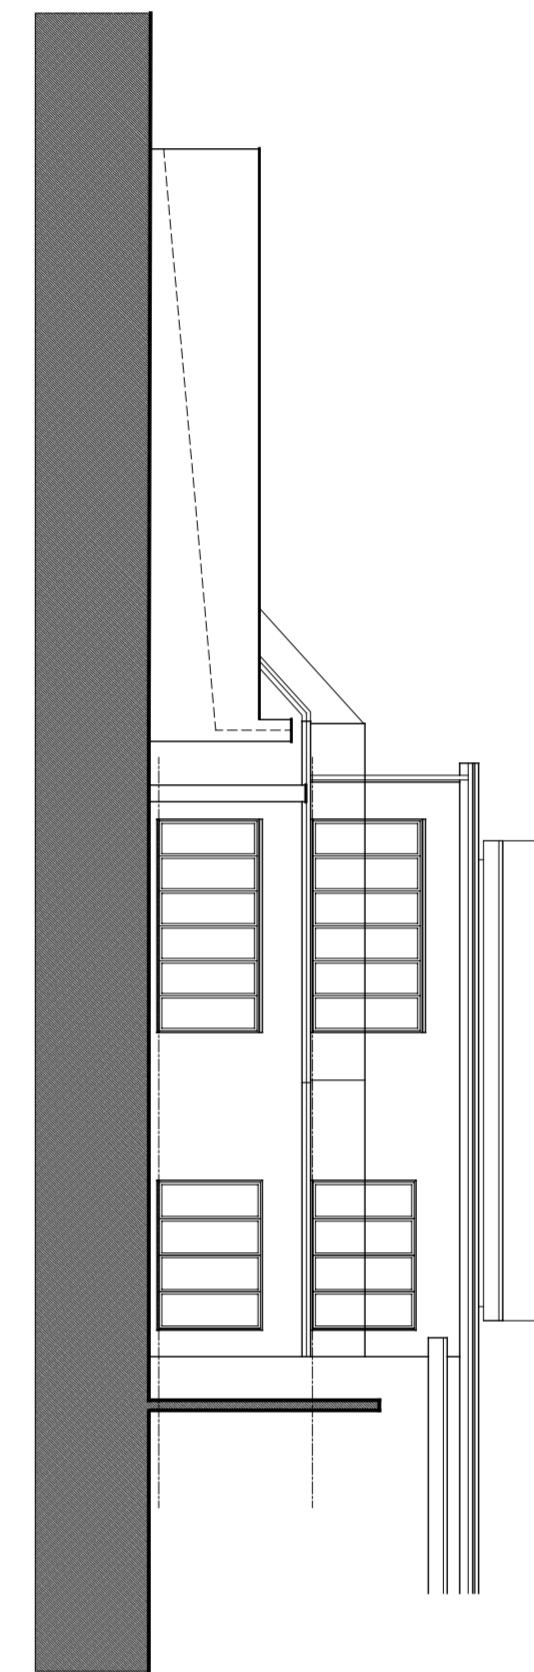

SITE SECTION A-A / SIDE ELEVATION
(South-West) - AS EXISTING

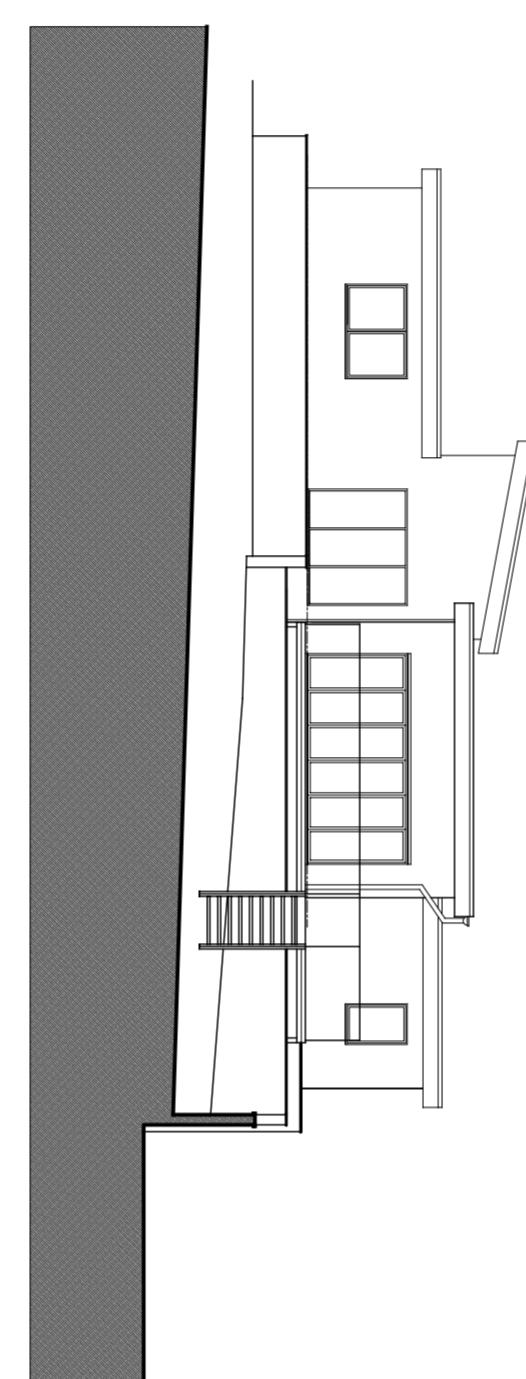


SITE SECTION B-B / REAR ELEVATION
(North-West) - AS EXISTING

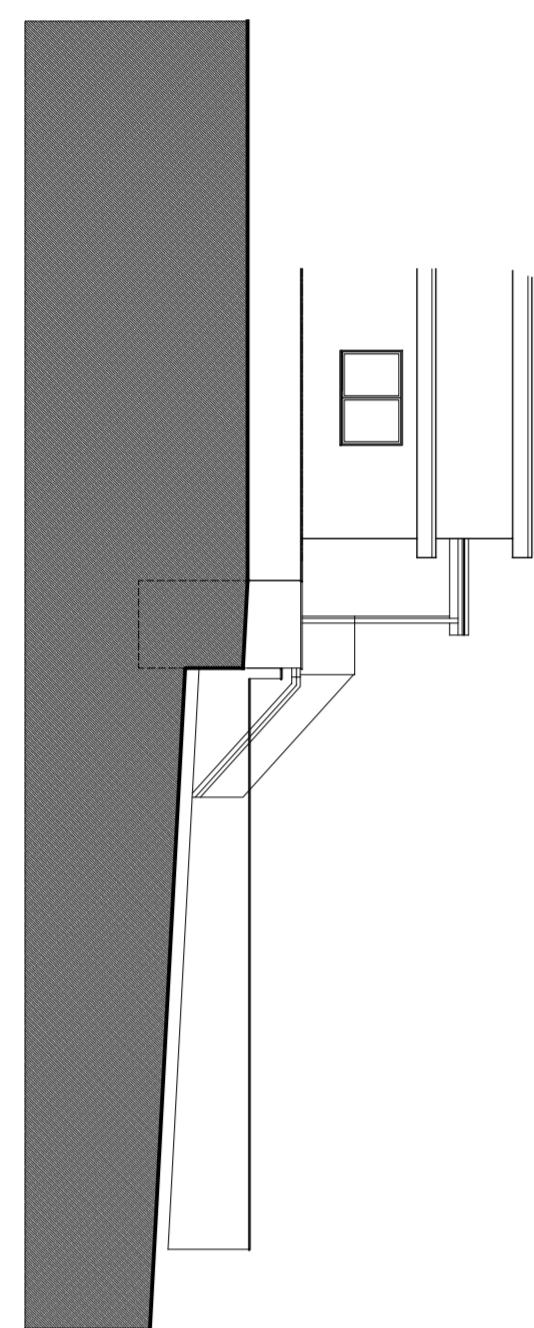

SITE SECTION C-C / SIDE ELEVATION
(North-East) - AS EXISTING

REVISIONS:

PLANNING ISSUE

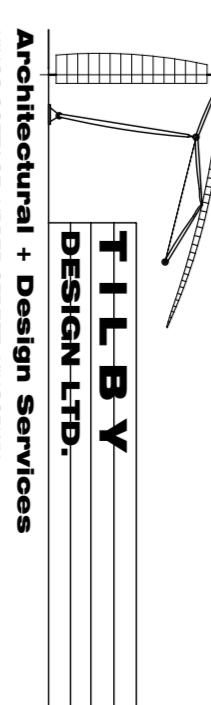

Architectural + Design Services

KINGS COTTAGE, UPPER STREET, KINGSDOWN,

DEA, KENT, CT16 8BJ

TEL: 01304 373086 MOBILE: 07810 395969

E-MAIL: tilbydesign@btconnect.com WEBSITE: tilby-design-ltd.com

Client:

MR & MRS G. DUGGAN

Project:
PROPOSED REAR EXTENSION & ALTERATIONS -
THE ANCHORAGE, COLLINGWOOD ROAD,
ST. MARGARET'S-AT-CUFLIE, DOVER, KENT, CT16 8EZ.

Drawing Title:
AS EXISTING - ELEVATIONS

Date: JUNE 2024 Scale: 1:100 @ A1 Drawn by: DC7

Project No.: 2024(17) Drawing No.: 05 Revision: