



SITE SECTION A-A / SIDE ELEVATION (South-West) - AS PROPOSED

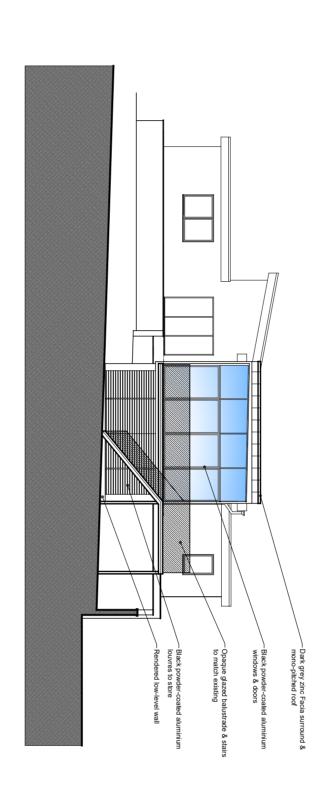


SITE SECTION B-B / REAR ELEVATION (North-West) - AS PROPOSED

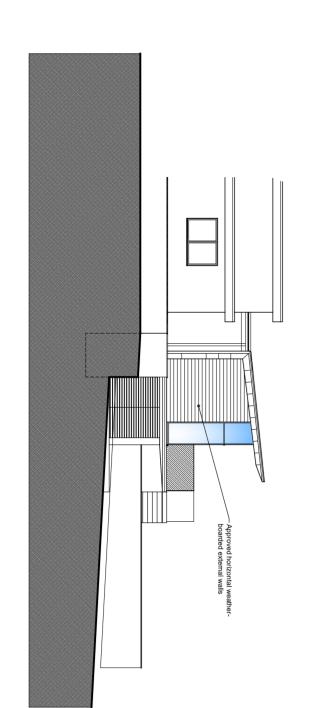

SITE SECTION C-C / SIDE ELEVATION (North-East) - AS PROPOSED



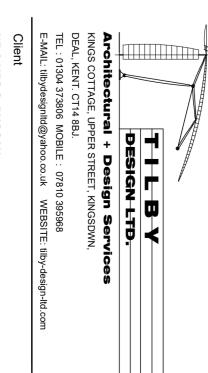

		1
PROPOSED REAR EXTENSION & ALTERA	Project	MR & MRS G. DUGGAN

Drawing Title	Project  PROPOSED REAR EXTENSION & ALTERATIONS - THE ANCHORAGE, COLLINGWOOD ROAD, ST. MARGARET'S-AT-CLIFFE, DOVER, KENT . CT15 6EZ
	IONS - VT . CT15 6EZ.

Date JUNE 2021	Drawing Title  AS PROPOSED - ELEVATIONS	THE ANCHORAG ST. MARGARET
Scale 1:100 @ A1	- ELEVATIONS	THE ANCHORAGE, COLLINGWOOD ROAD, ST. MARGARET'S-AT-CLIFFE, DOVER, KENT. CT15 6EZ
Drawn by <b>DCT</b>		D, ENT . CT15 6EZ.

Project No. **2021(17)** 

Drawing No.

Revision