





SITE LOCATION PLAN SCALE 1:2500
(50 G28 172)

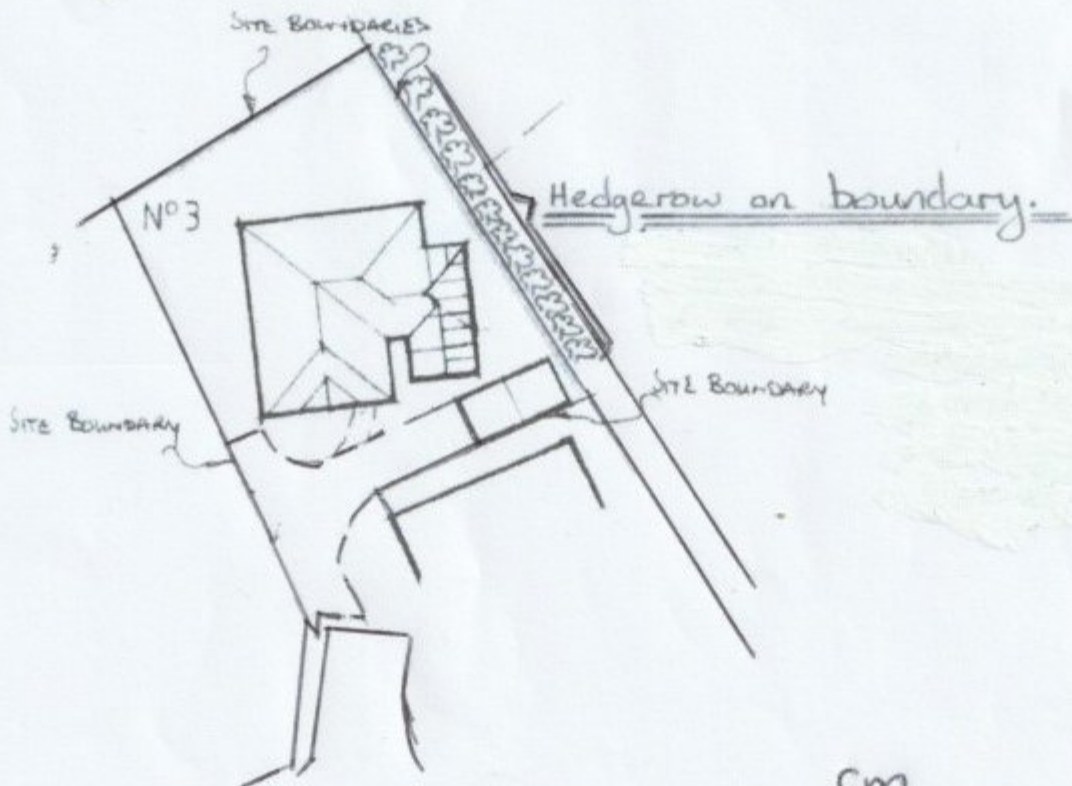

SITE PLAN SCALE 1:500

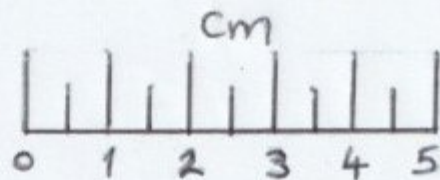

DRG. TITLE: Site & Site Location Plan		DRG. NO.: DJH21/01
SCALE: as shown	DATE: 2 ND MAY 2021	
PROJECT: GARAGE CONVERSION & LINK TO HOUSE AT 3 MOUNTAIN VIEW, KWARDEAN, GLOS., GL17 9YT.		