


SOUTH ELEVATION

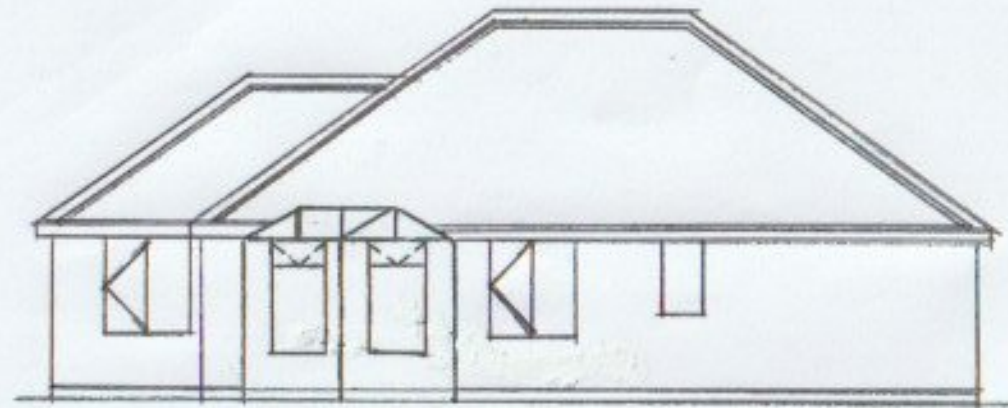

NORTH ELEVATION

| | | | |
|--|---------------------------------|-----------------------------------|------------------------|
| PROJECT: GARAGE CONVERSION & LINK TO HORSE AT 3 MOUNTAIN VIEW, RUARDEAN, GLOS. GL17 9YT | DRG. TITLE: Existing elevations | | |
| | SCALE: 1:100 | DATE: 2 nd MAY 2021 | DRG. NO.: DTH 21/03 |

