


WEST ELEVATION

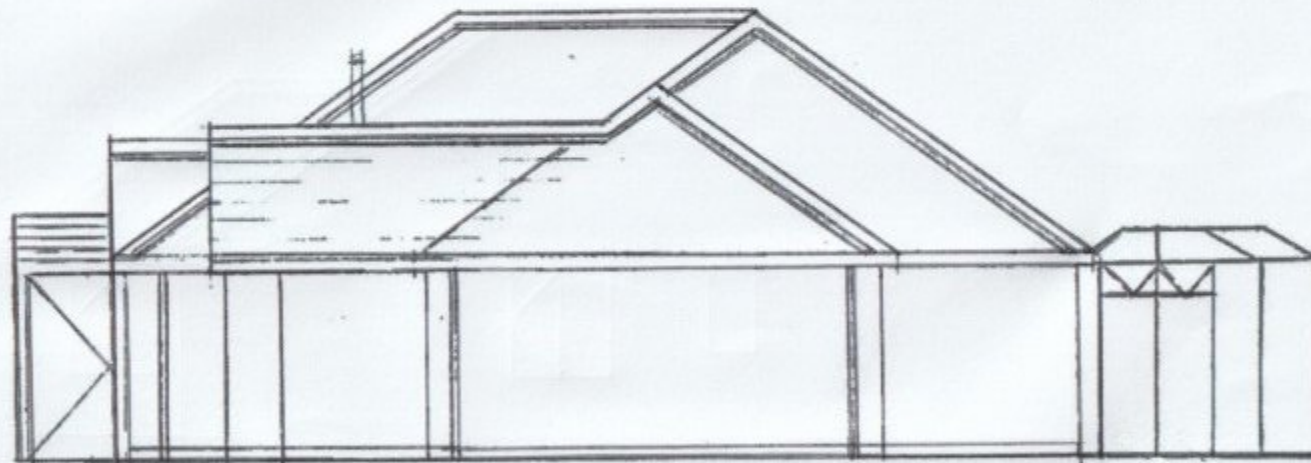

EAST ELEVATION

PROJECT: GARAGE CONVERSION & LINK TO HOUSE AT 3 MOUNTAIN VIEW, RHARDEAN, GLOS., GL17 9YT.	DRG. TITLE: Existing elevations		
	SCALE: 1:100	DATE: 2ND MAY 2021	DRG. No. DJH 21/04

