



ROOF PLAN AS PROPOSED

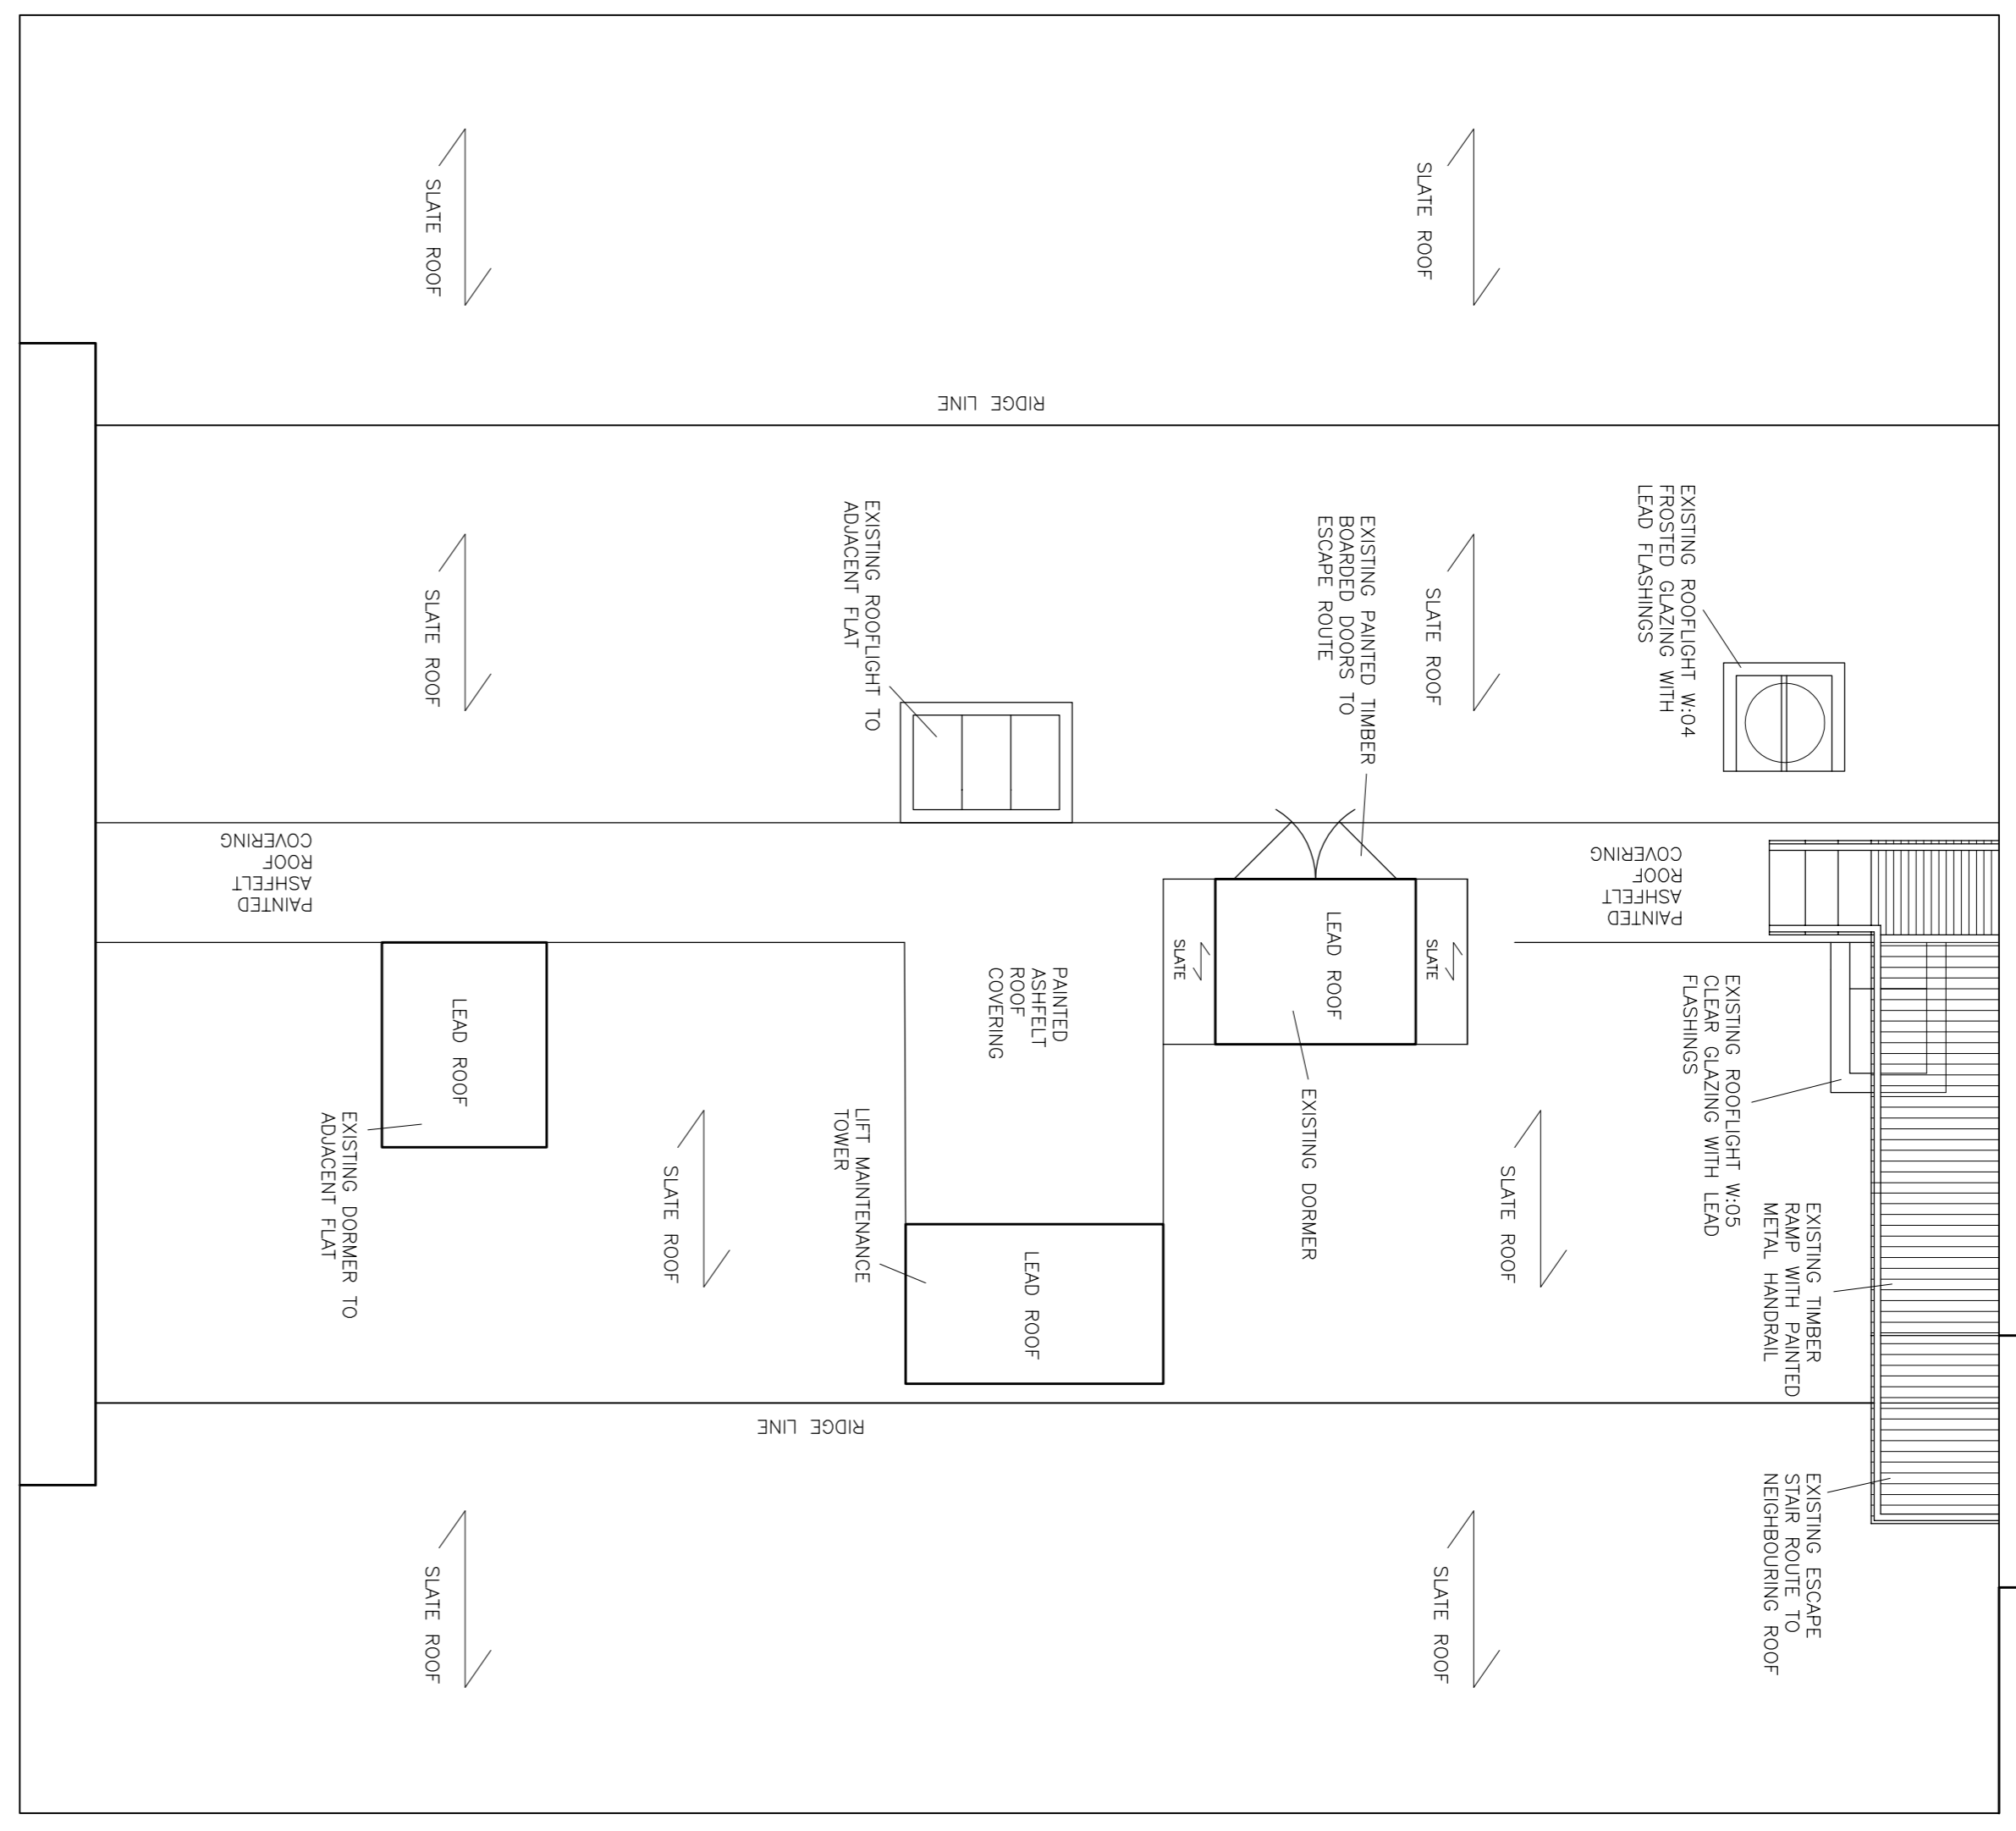

ROOF PLAN AS EXISTING

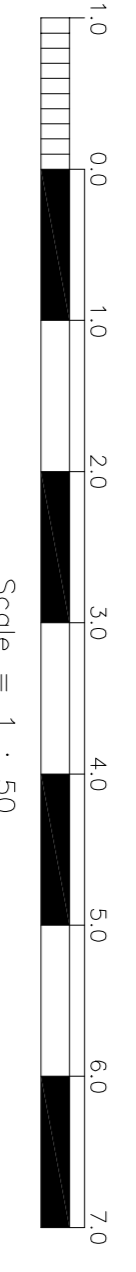

**FOR PLANNING**

THIS DRAWING SHOULD NOT BE SCALED.  
 ALL DIMENSIONS TO BE CHECKED ON SITE PRIOR TO CONSTRUCTION.  
 ANY DISCREPANCIES BETWEEN DIMENSIONS SHOWN ON THIS DRAWING SHOULD BE REPORTED TO THE DESIGNERS IMMEDIATELY.  
 ROADS TO BE MADE OF ALL JOINERY AND METALWORK AND SUBMITTED PRIOR TO FABRICATION.

**DUNCAN JAGGER DESIGN STUDIO LTD**  
 23 ADA ROAD  
 LONDON  
 SE5 7HW  
 t: 020 7703 6015  
 m: 07970 86 56 23  
 e: duncan@djstudio.com

Job - FLAT 7, 1 BRYANSTON SQUARE, W1  
 FOR LADY MITCHELL

Title	ROOF PLAN - EXISTING & PROPOSED
Date	NOVEMBER 2013
Drawn	DJ
Scale	1:50 @ A1
Dwg no	1048 - 02
Rev	-