






FRONT ELEVATION
Scale: 1:50

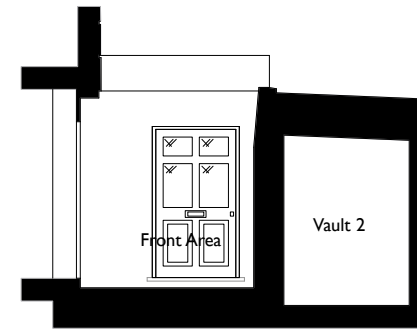

ENTRANCE ELEVATION
Scale: 1:50

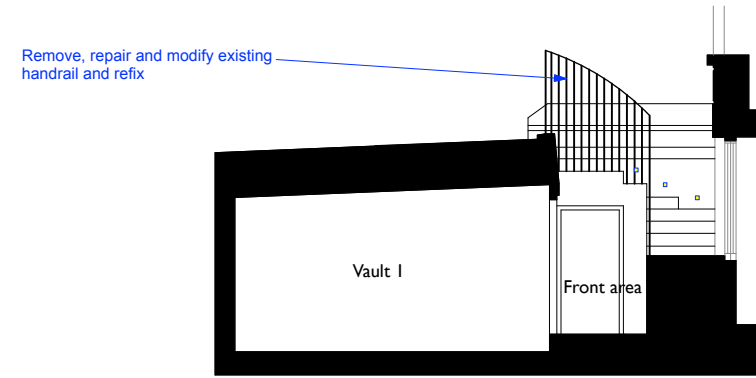


STAIR ELEVATION
Scale: 1:50

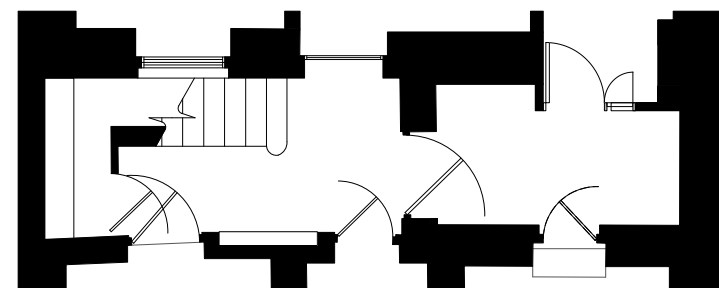

PLAN
Scale: 1:50

General	Legal notes
Survey by Greenhatch	The contractor is to verify all dimensions and conditions on site. This drawing is the property of Hodgkinson Design and they reserve the copyright. It is issued on the understanding that it will not be copied, reproduced or disclosed in whole or in part to any unauthorised party without written permission from Hodgkinson Design.

 

Client: MR and Mrs WILSON	Drawing: EXISTING FRONT LIGHTWELL	Job N°: 1603.00	Scale: 1:50@A1 1:100@A3	Drg N°: P.102	HODGKINSON DESIGN ARCHITECTURE INTERIOR DESIGN CORPORATE IDENTITY 29 Alexander Street London W2 5NU T 020 7221 7557 F 020 7221 6334 E info@hodgkinson-design.co.uk www.hodgkinson-design.co.uk
Project: 5A DORSET SQUARE LONDON NW1 6PU	Status: PLANNING	Drawn: CKP	Checked: AH	Date: JUNE '21	